
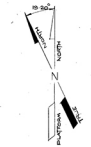


BROWN & ROOT (U.K.) LTD. REFERENCE DRAWINGS
 BEN-86-110 PLAN ON PUMP HOUSE AND TANK MODULES
 B-EN-50-140 SERVICE CASE DETAIL PLUMB

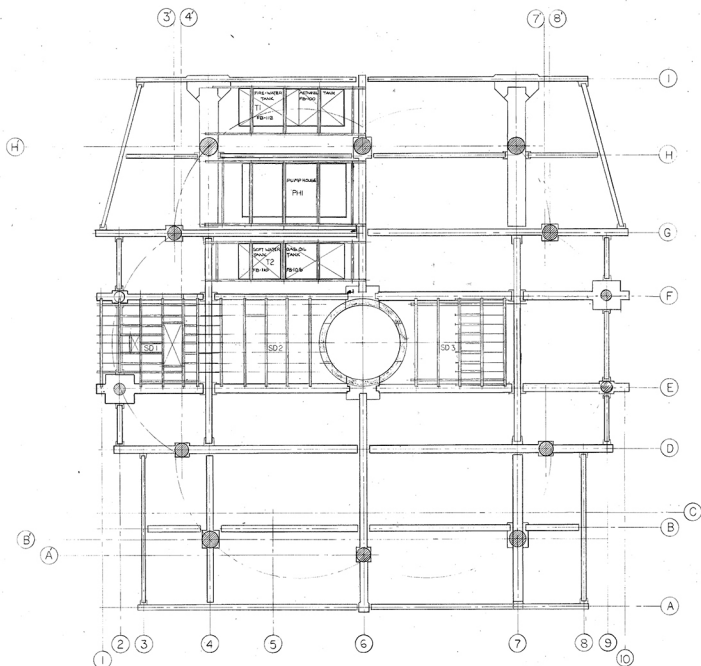

PROPRIETARY INFORMATION
 This drawing/report/estimate contains proprietary information belonging to Brown & Root, and may not be, wholly or partially, reproduced, nor disclosed without prior written permission of Brown & Root to any third party.

NOTES

REVISION	BY	DATE	REVISION	BY	DATE

Brown & Root, (U.K.) Ltd.

Engineers & Constructors
 LONDON, ENGLAND.

DRAWN BY: IN CHARGE: DATE: 20/07/75 CHK'D BY: DATE: SCALE: 1:500	APPROVED APPROVED
--	--------------------------

SEA

TITLE OF DRAWING: MODULES SO.23 & PUMPHOUSE LOCATIONS
 NAME OF CLIENT: ELF NORGE AIS
 LOCATION OF PROJECT: FRIGG-FIELD

CONTRACT NO.: 1-40-AS
 DRAWING NO.: BEN-AA-00
 SHEET 1 OF 1