


SECTION A-A

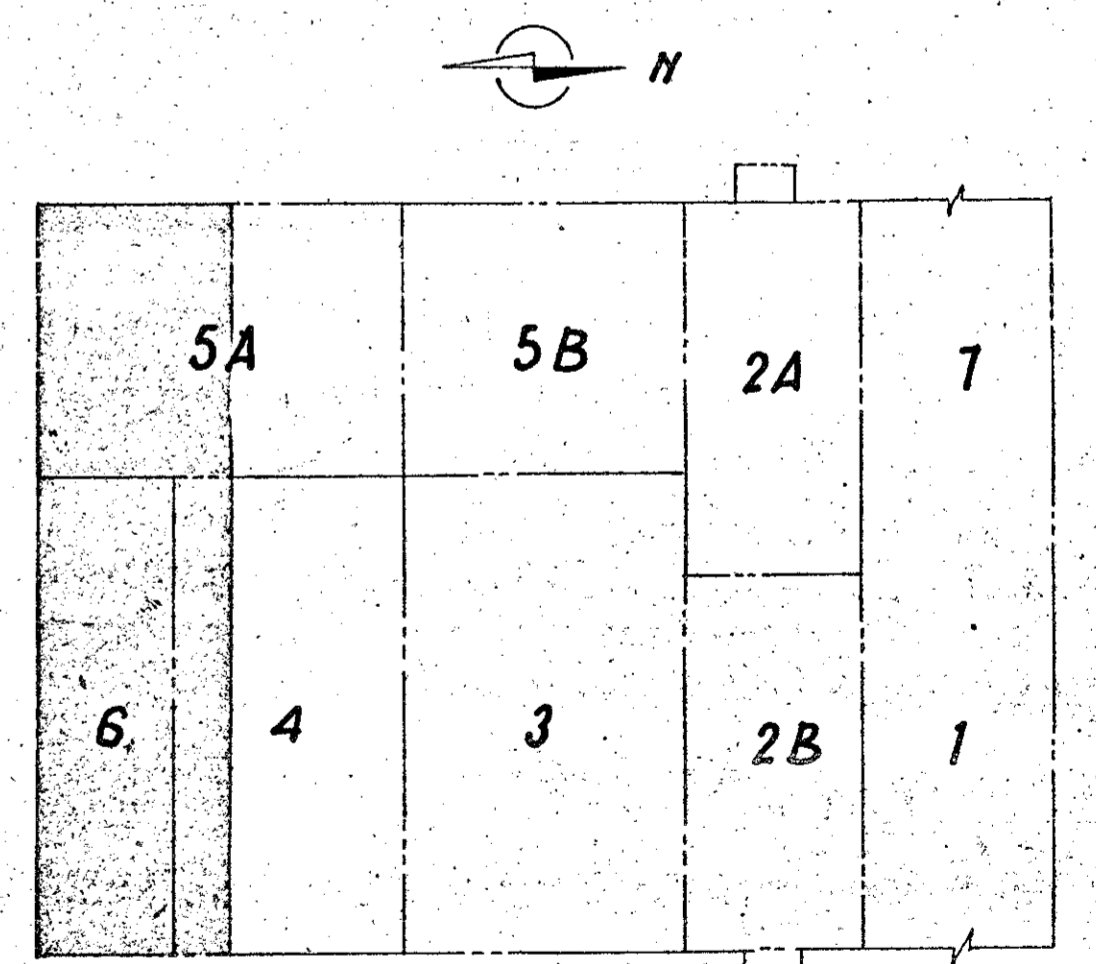

KEY PLAN

1	29-11-74	REVISED AIR SHAFT FOR KITCHEN	DWG	
0		EMISSIONE		
INDICE	DATA	MODIFICHE	DISIGN.	CONTR. APPROV.
SRIPEM		MILANO - ITALIA	SERVIZIO T&P	DIS. 12118-139
FIXED PLATFORM FRIGG FIELD				N. ARCH. 13233
AIR INLETS FOR PRESSURIZING SYSTEM ENGINE ROOM				INDICE
				SCALA 1:50
				SOSTITUISCE IL
				SOSTITUITO DAL