



PLATFORM NORTH

GRID NORTH
331° 03' 06"

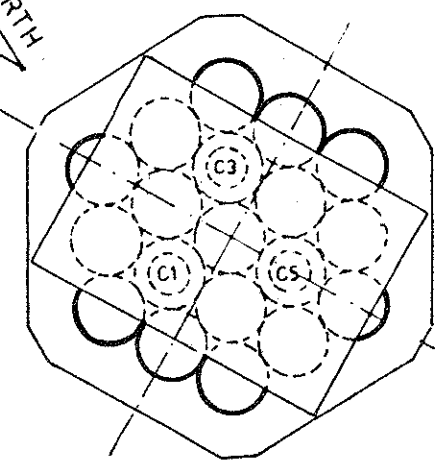

KEY PLAN

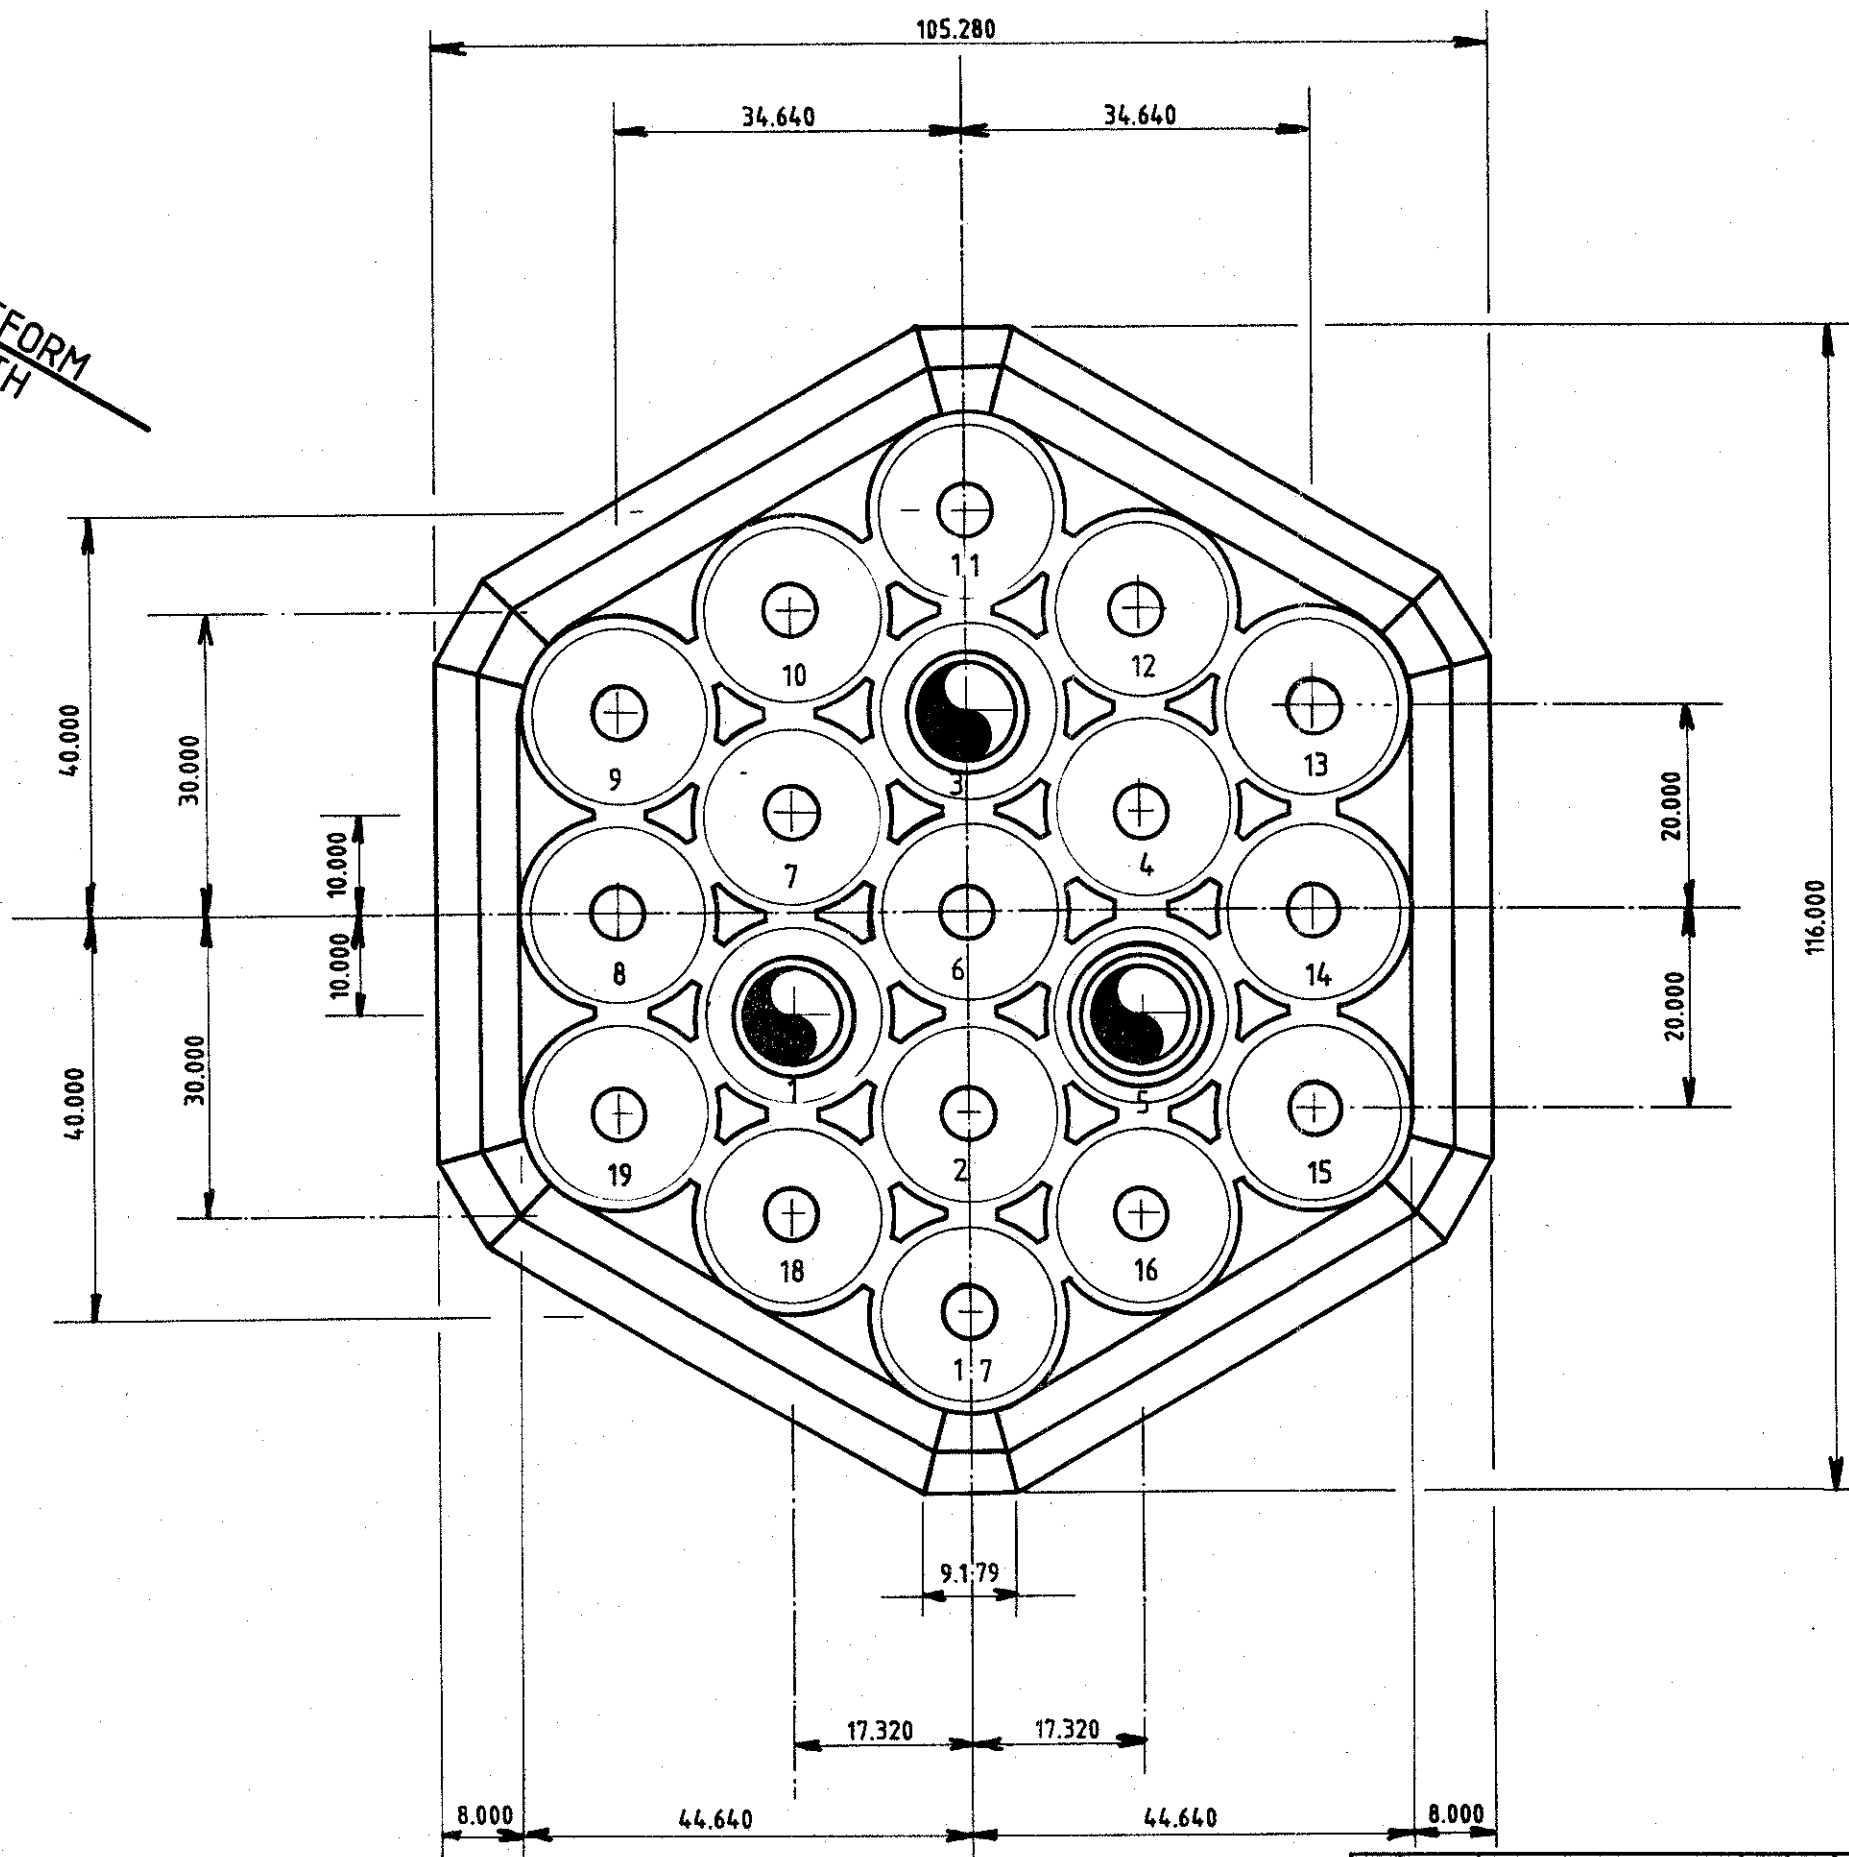

NOTES

0	03/85	First issue	NW.
Rev.	Date	DESCRIPTION	by app.
Contractor		TEMEX	

elf
aquitaine
norge a/s
P.O. Box 168
4001 Stavanger

elf	Installation	TCP-2	System
	Job no.	CONCRETE STRUCTURE PLAN VIEW	
	Scale	1/750	
FRIGG FIELD	Drwg. no	FF 85. 36. 25. 0531	Rev. Sheet 1/2