


ELEVATION A

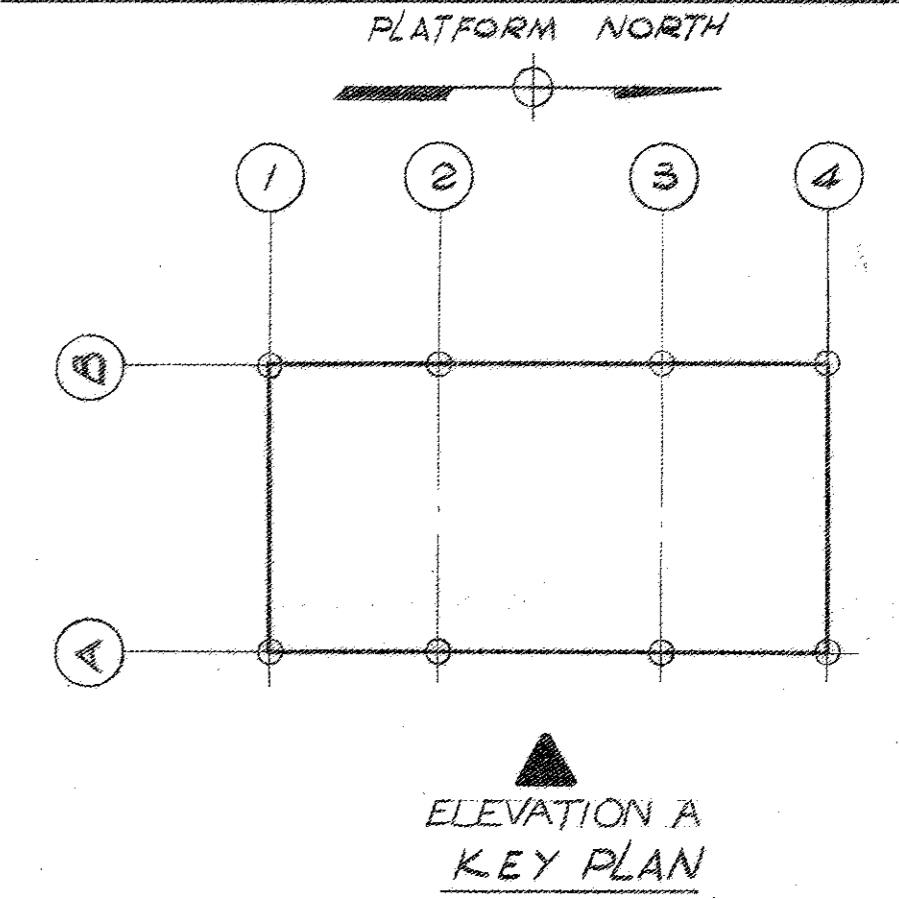

FAB. STDS. REQ'D. THIS SHT

DESIGN	ELEC.	INSTR.	PIPING	STRUCT.	NO.	BY	DATE	REVISIONS	DATE	APP.	DESIGN	ELEC.	INSTR.	PIPING	STRUCT.	NO.	BY	DATE	REVISIONS	DATE	APP.	

APPROVED: <i>Robert Scott</i>		ELF-NORGE A/S	
McDERMOTT - HUDSON		NORWAY	
DATE: 19-3-78		DRILLING PLATFORM NO.2	
ENGINEERS APPROVAL		NORTH SEA FRIGG FIELD W.D. 100 M	
BY: <i>M. Philpot</i>		McDERMOTT - HUDSON	
DATE: 19-3-78		LONDON - ENGLAND	
PROJECT: <i>Elf</i>	DATE: 19-3-78	DRAWN BY: <i>M. Philpot</i>	SCALE: 1:250
STRUCTURAL: <i>Philpot</i>	DATE: 19-3-78	DESIGNED BY:	DATE: 24 JULY 74
MECHANICAL:			DWG. NO. ELN 2144
ELECTRICAL:			SHEET NO. 002
INSTRUMENT:			
FAB. CHECK: <i>JC</i>	<i>LB WARTS</i>	ELEVATION A	
PROP. CHECK:			