

0956

EXTERNAL RISER R2E Ø26"


EXTERNAL RISER R3E Ø26"

0964


PLATFORM NORTH  
331° 03' 06"

GRID NORTH

PLATFORM NORTH

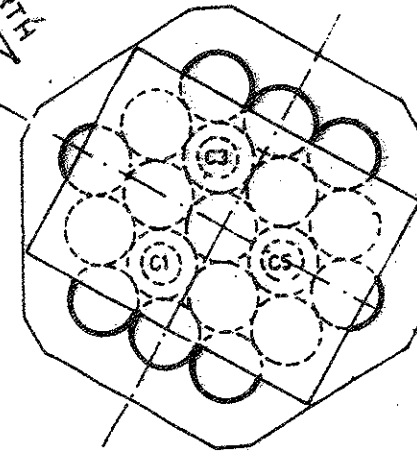

KEY PLAN

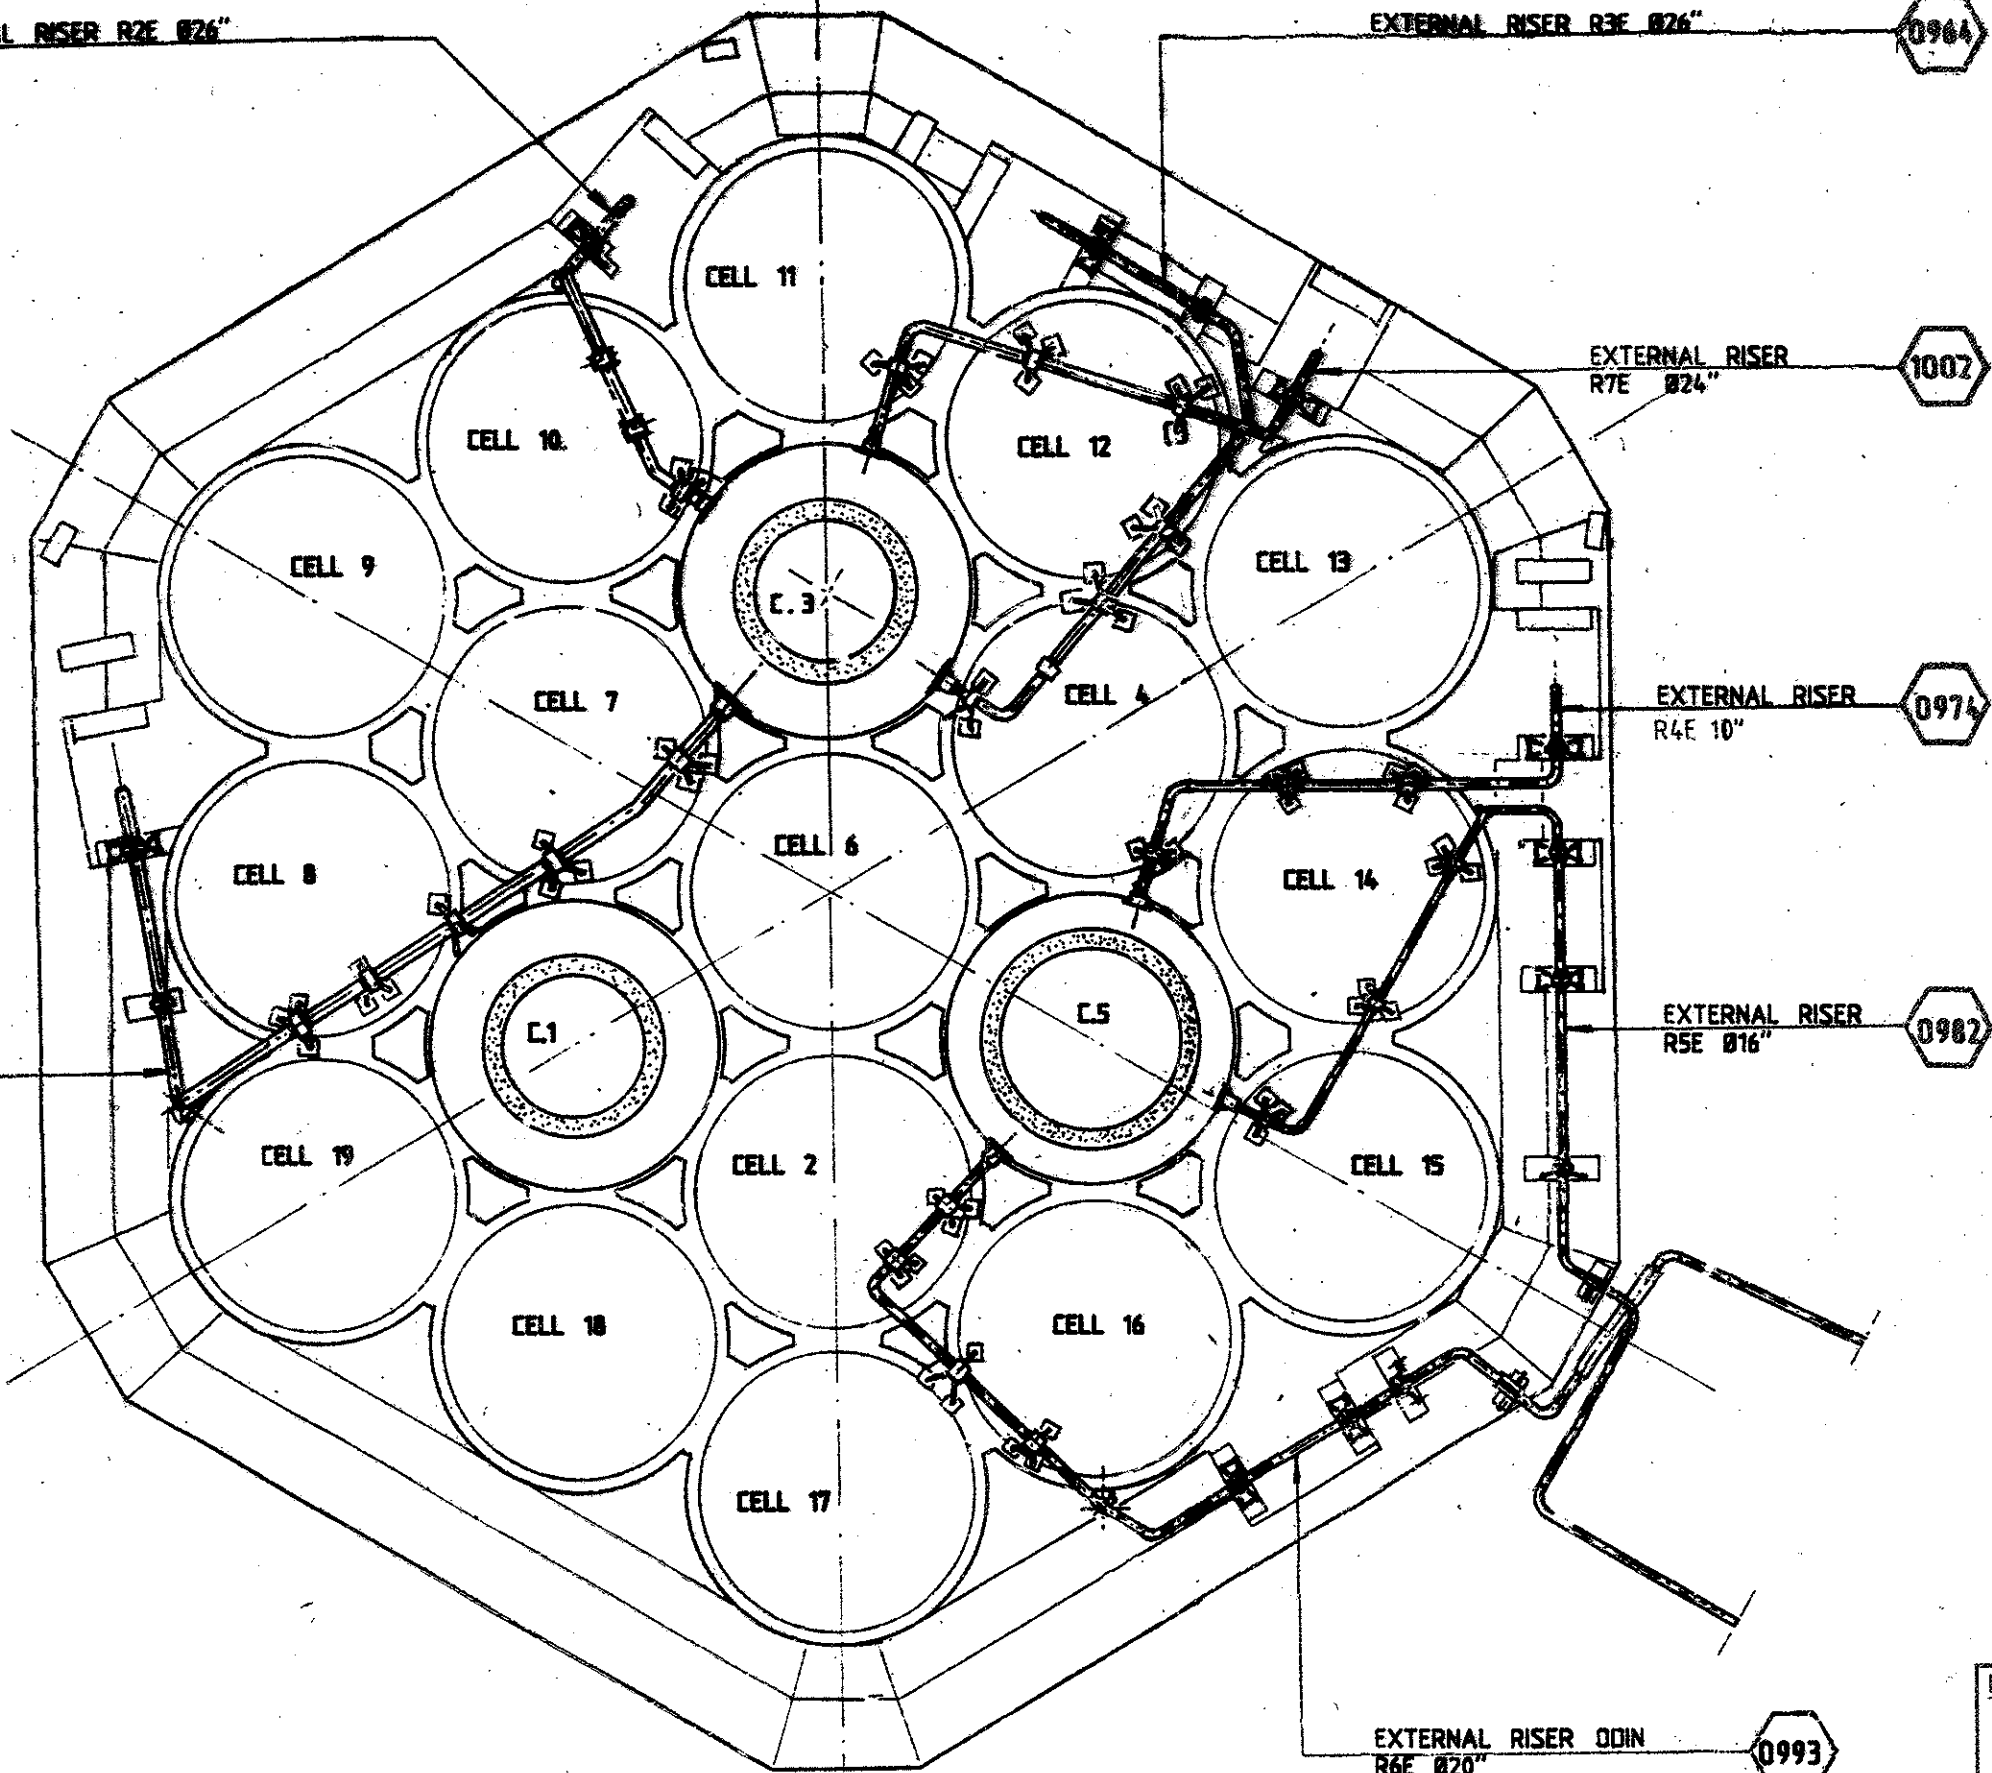

PLAN VIEW

0945 EXTERNAL RISER  
RTE Ø32"

EXTERNAL RISER  
R7E Ø24" 1007

EXTERNAL RISER  
R4E 10" 0974

EXTERNAL RISER  
R5E Ø16" 0982

EXTERNAL RISER ØØIN  
R6E Ø20" 0993

NOTES

01	12/92	New R4E intalled ref. SST No. 92116	DA/TB
0	03/85	First issue	TY
Rev.	Date	DESCRIPTION	by app.

Contractor **TEMEX**

**elf**  
aquitaine  
norge a/s  
P.O. Box 168  
4001 Stavanger

Installation TCP-2 System	
Job no.	<b>EXTERNAL RISERS GENERAL LAY OUT</b>
Scale 1/500	
Drwg. no.	FF 85. 36. 25. 0944
Rev. 02	Sheet 1/3

02 12.97 UPDATED ABT/AV