




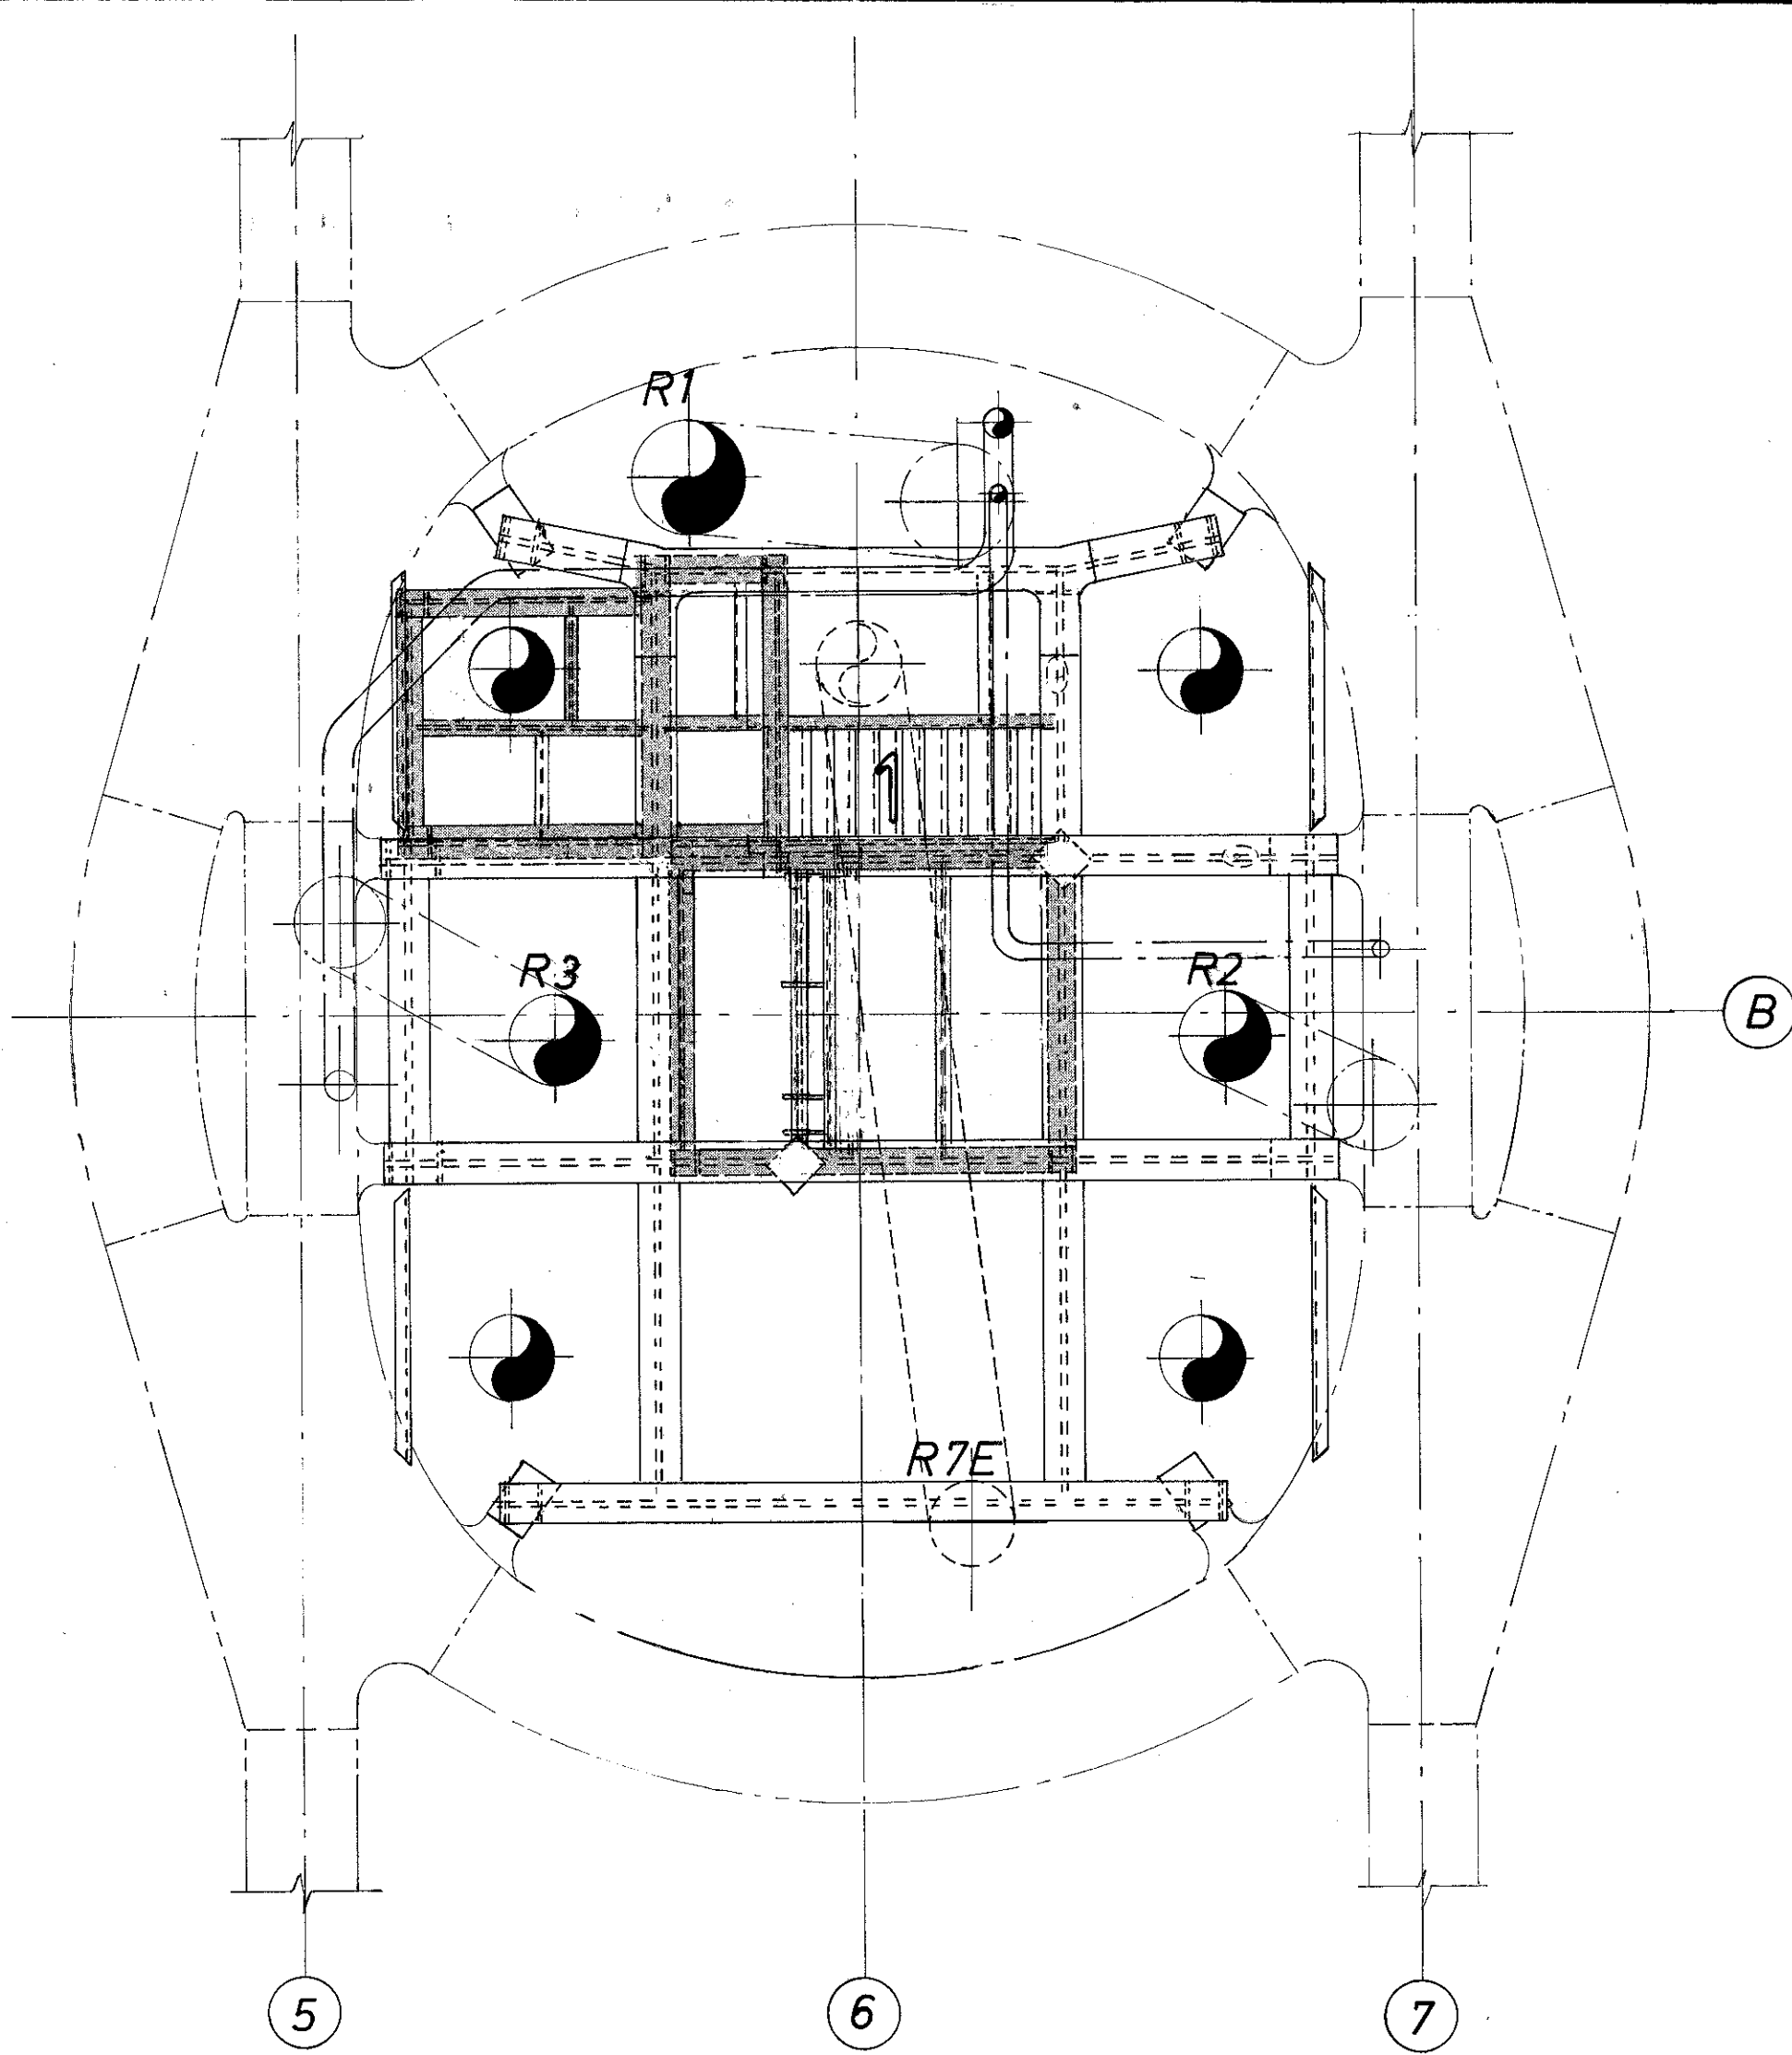

PLAN VIEW EL 131 510 T.O.S.

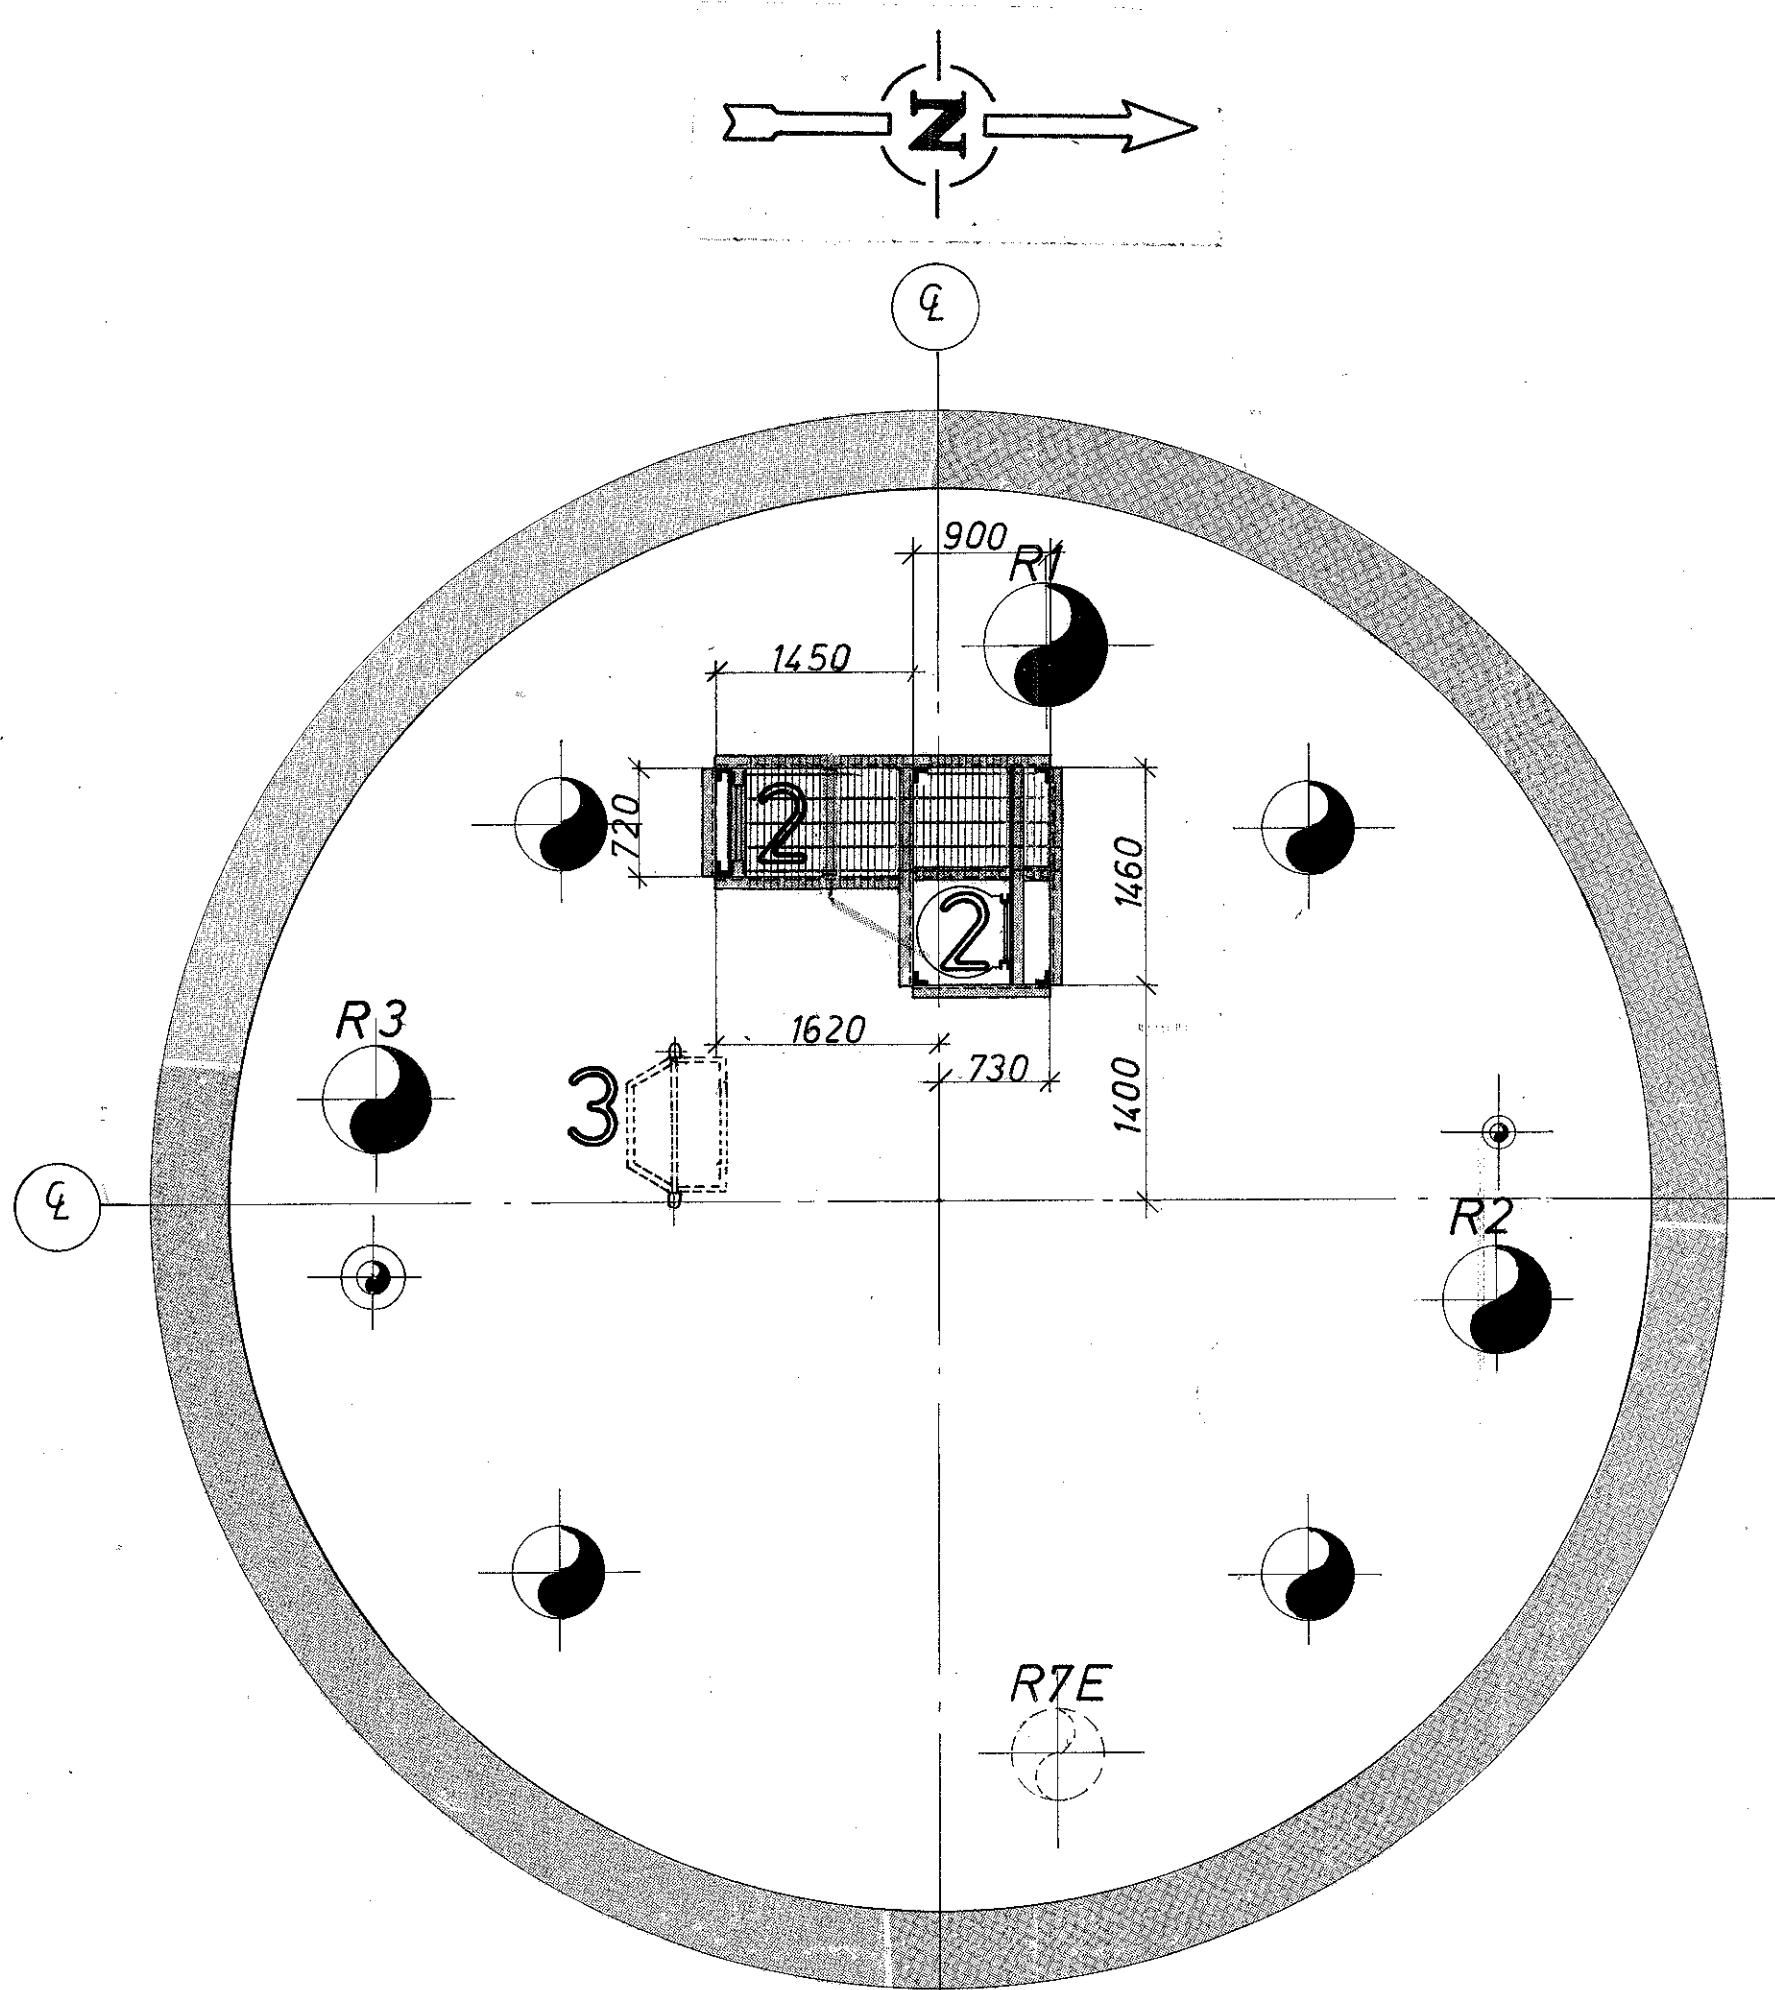


PLAN VIEW EL 124 932 T.O.S.

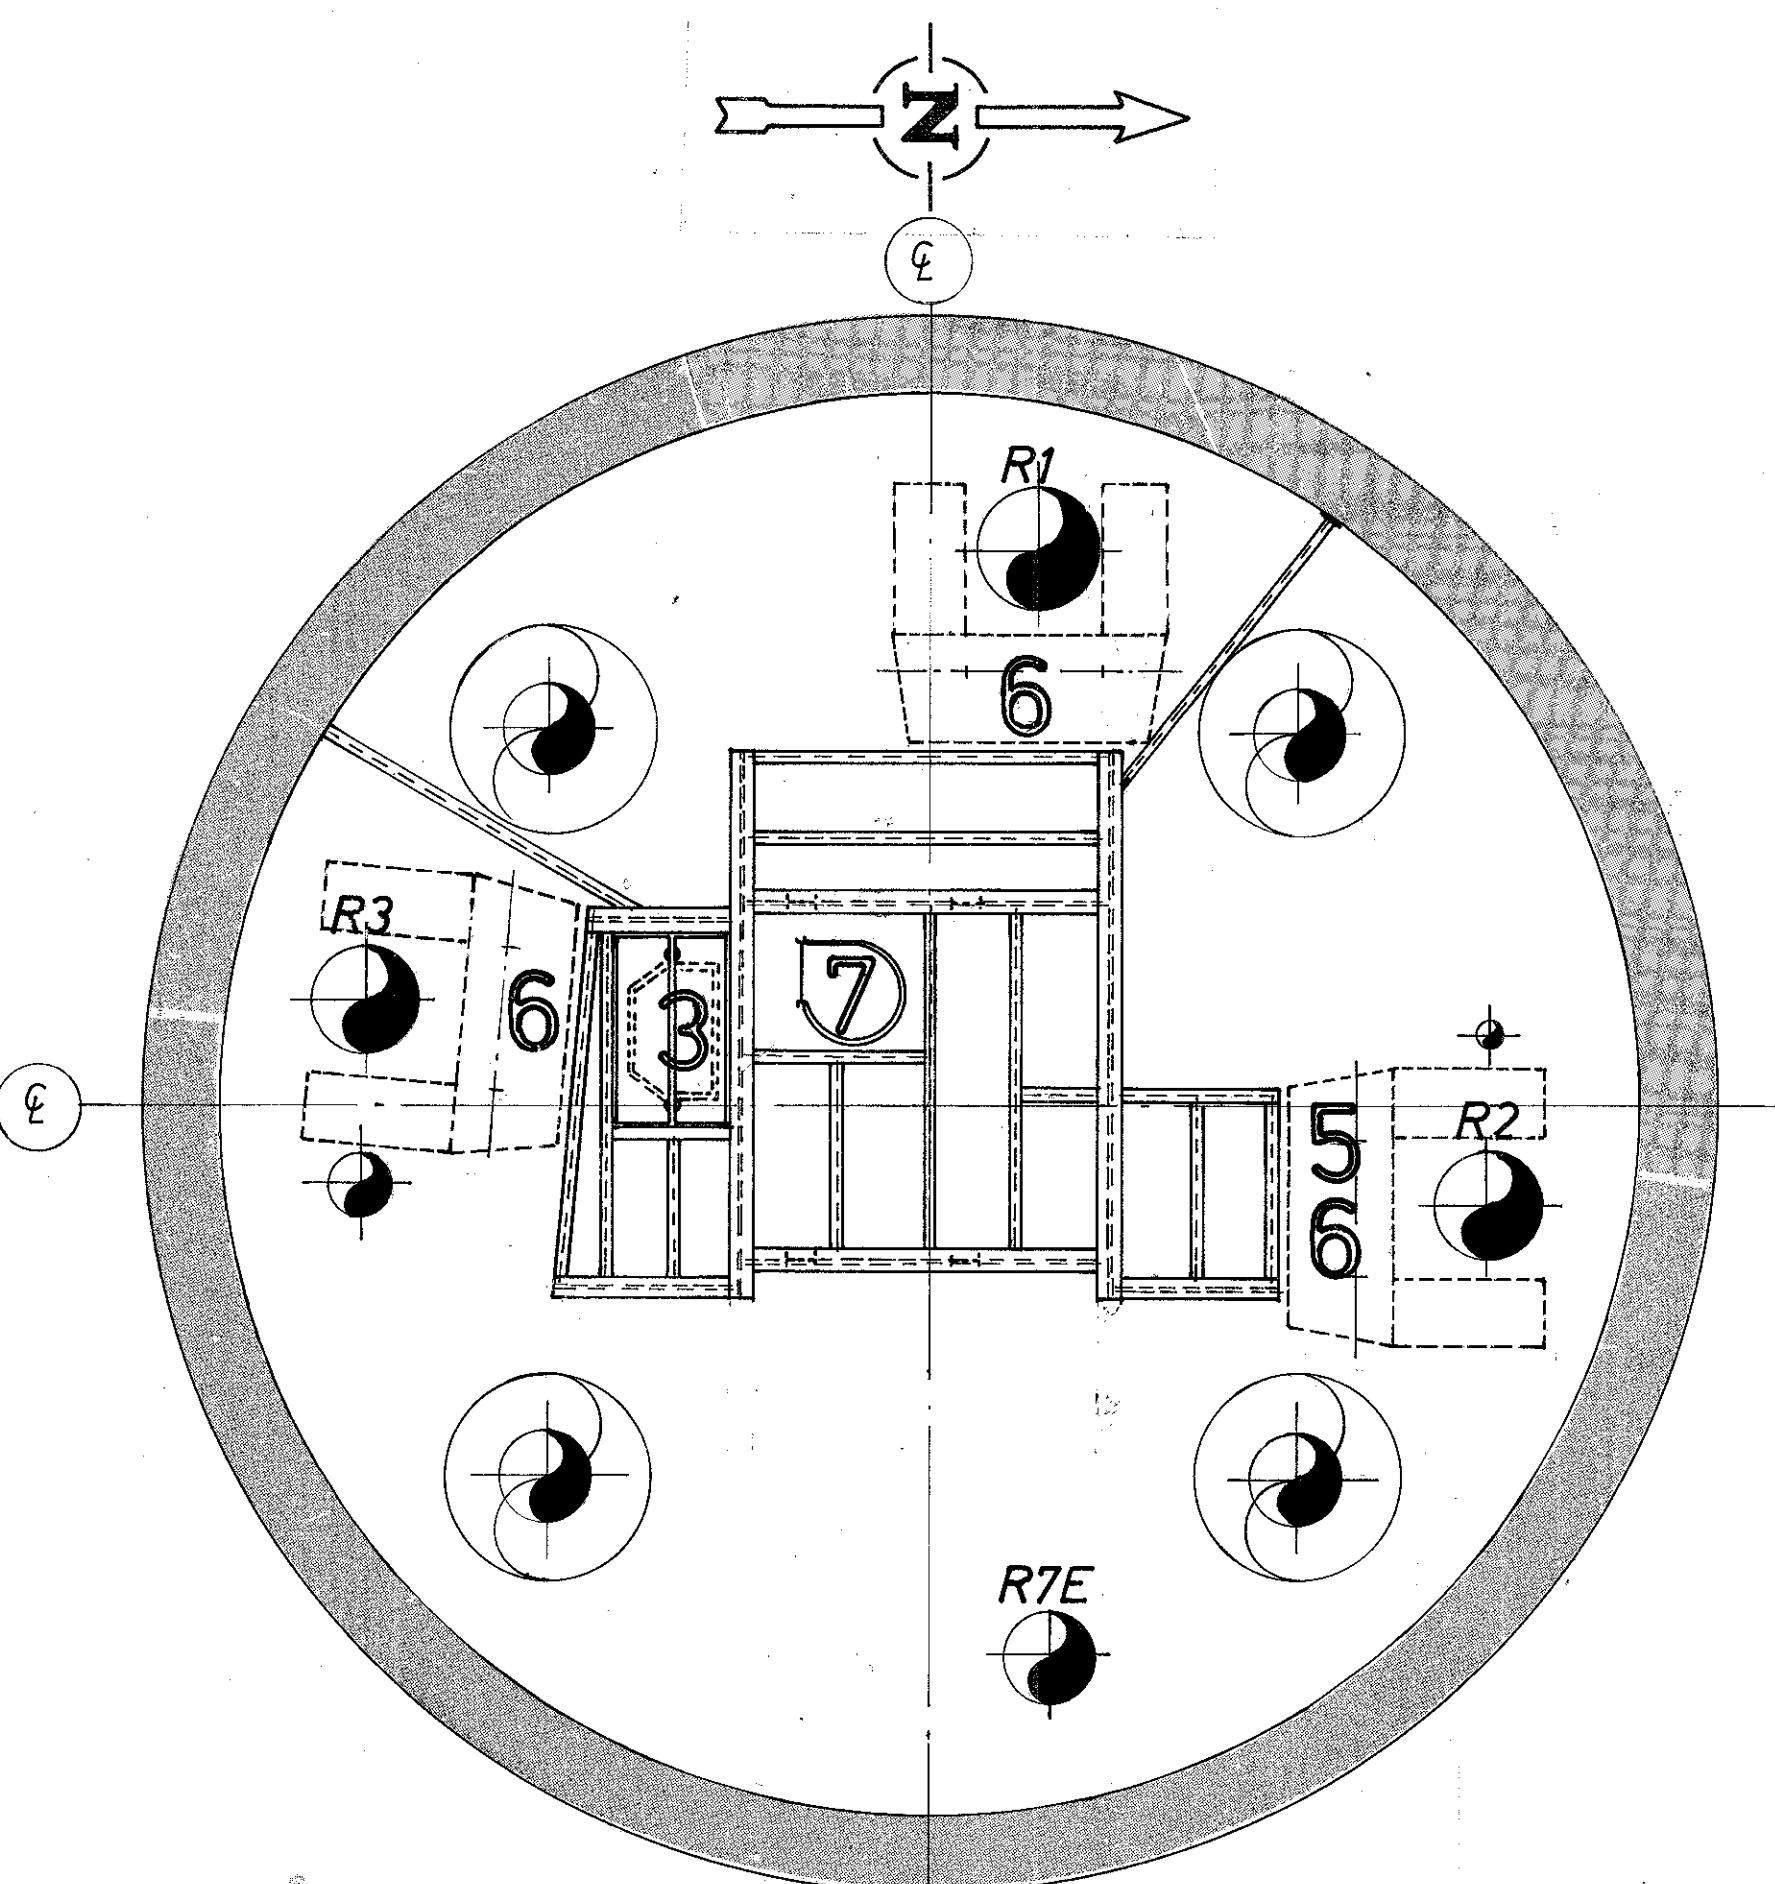


PLAN VIEW EL 109 040 T.O.S.


Scale 1:50

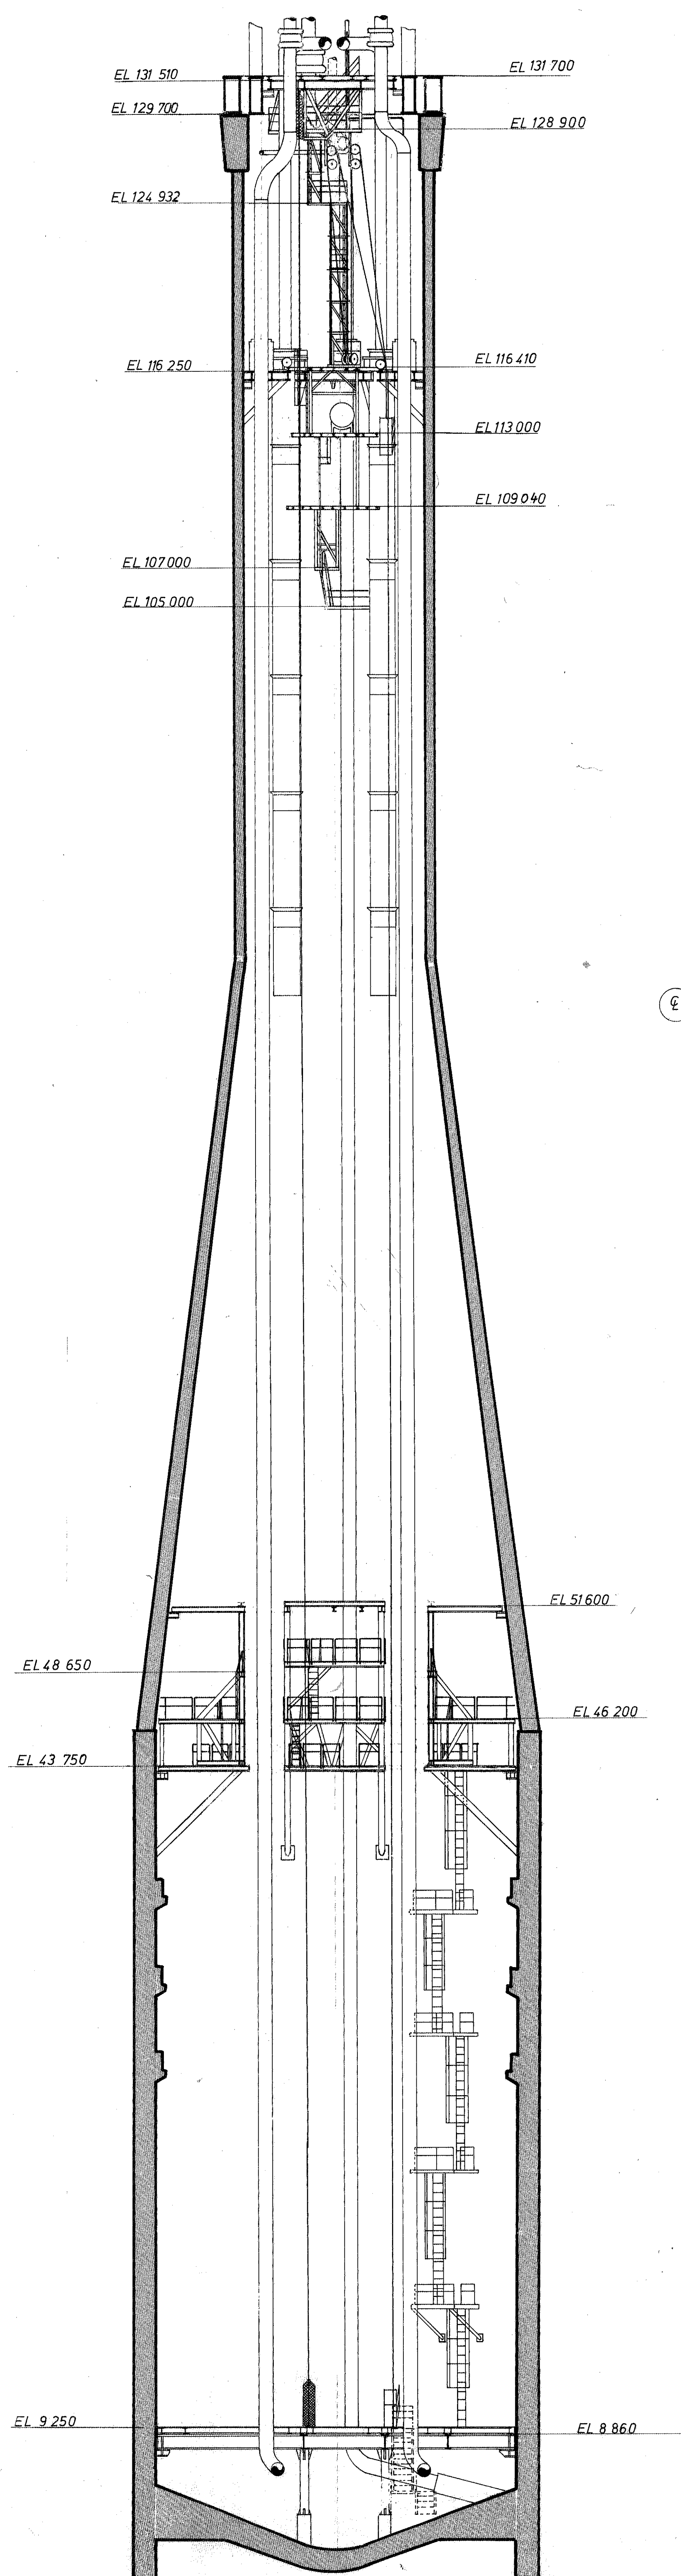

Scale 1:150

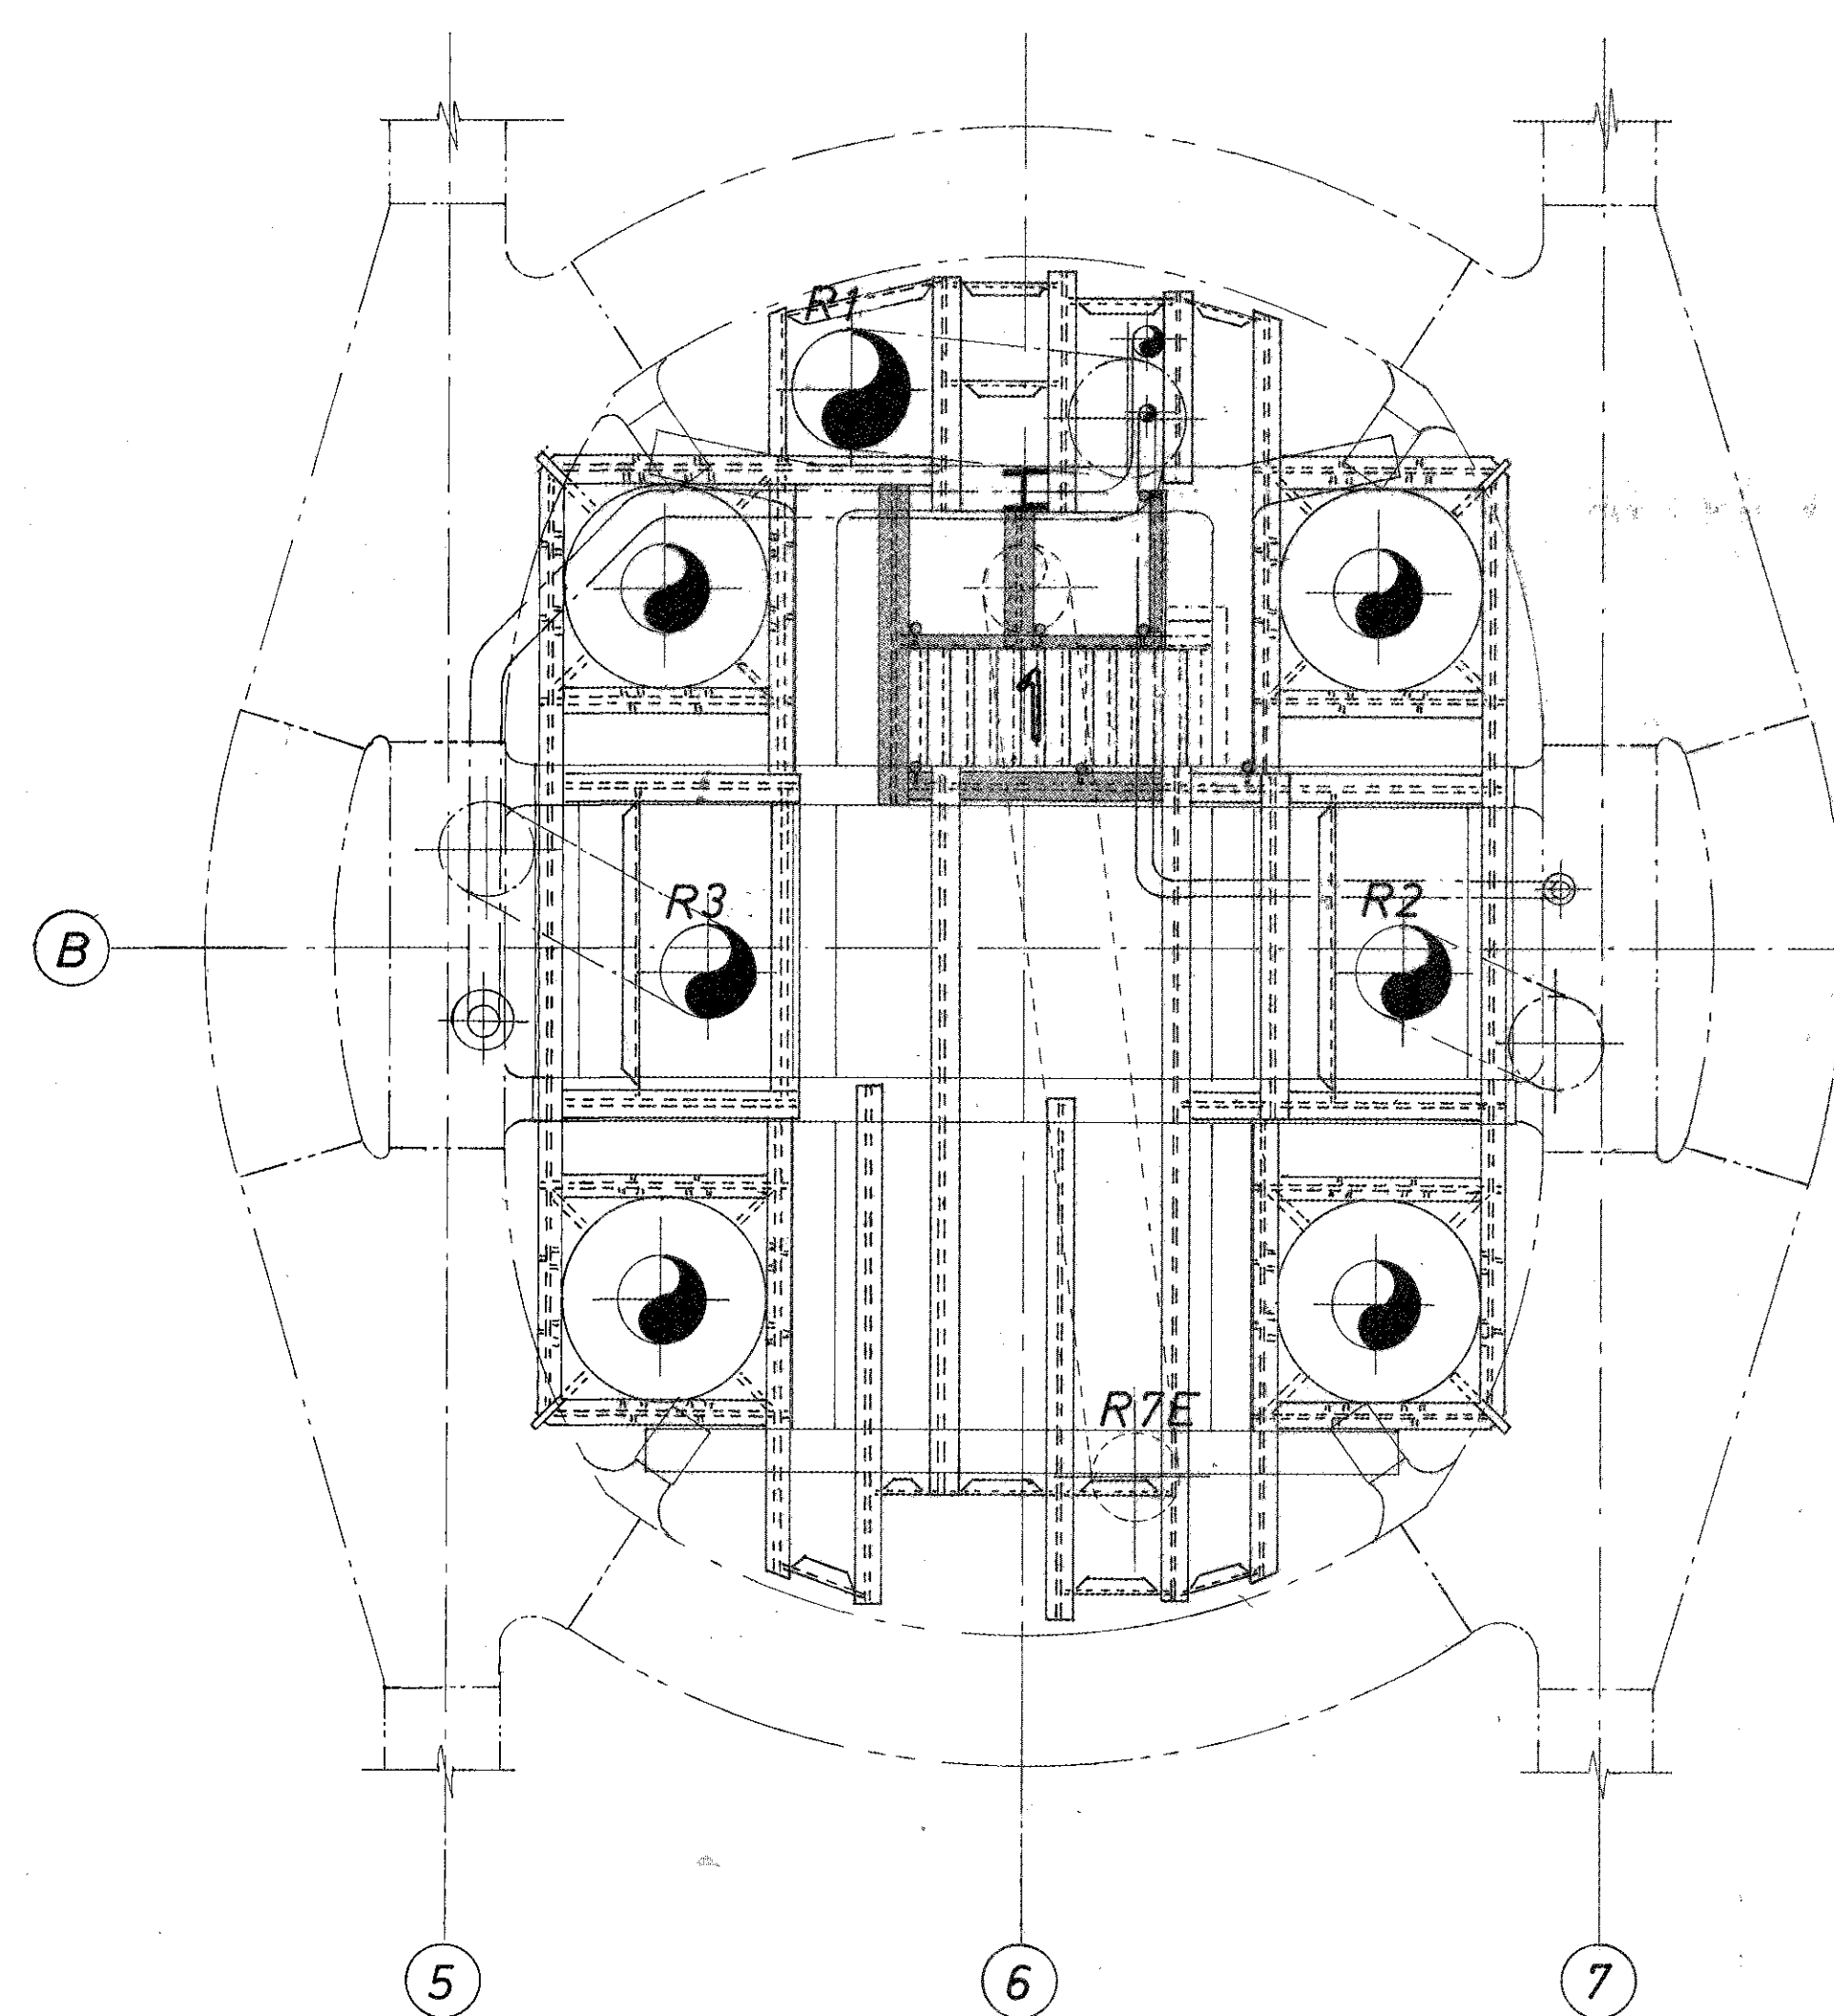

PLAN VIEW EL 131 700 T.O.S.

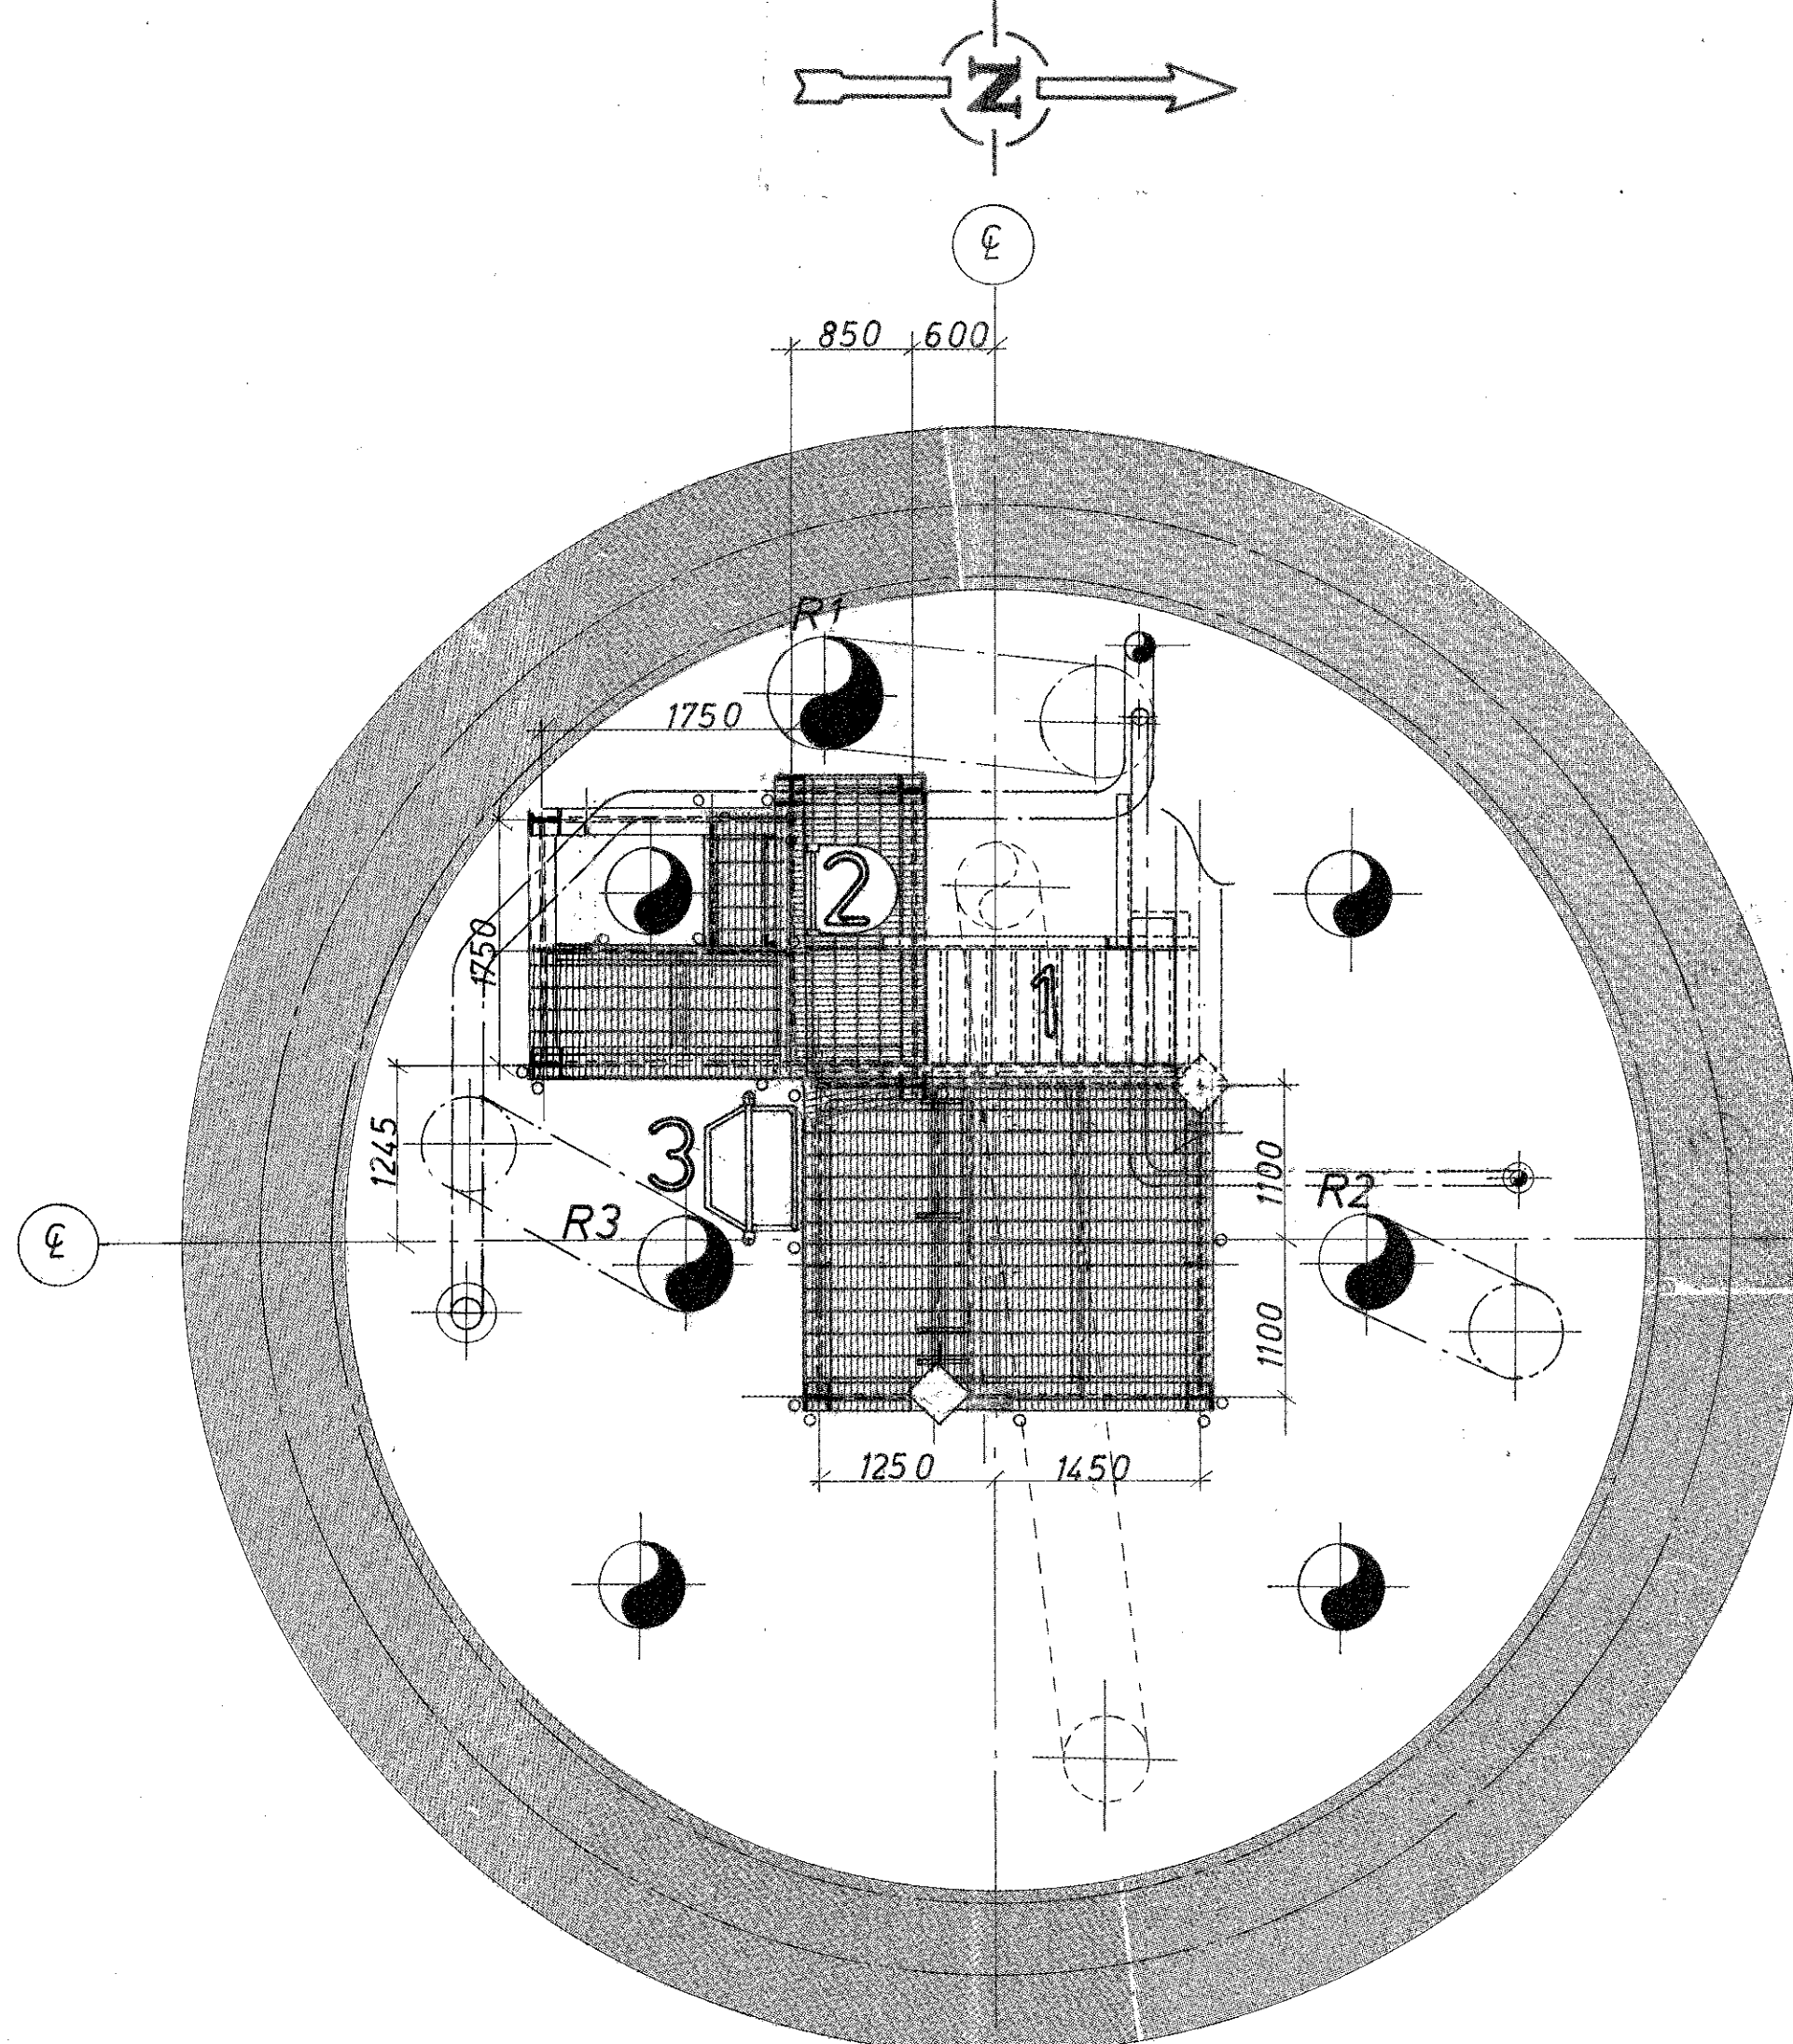


PLAN VIEW EL 128 900 T.O.S.

Scale 1:50

GENERAL NOTES:

- 1 STAIR ACCESS FROM EL 131 700 TO EL 128 900
- 2 LADDER ACCESS FROM EL 128 900 TO EL 116 410
- 3 EMERGENCY ACCESS FROM EL 128 500 TO EL 9 250
- 4 LADDER ACCESS FROM EL 116 410 TO EL 113 000
- 5 MAIN ACCESS FROM EL 113 000 TO EL 9 250
- 6 INSPECTION ACCESS FROM EL 113 000 TO EL 9 250
- 7 LADDER ACCESS FROM EL 113 000 TO EL 105 000
- 8 LADDER ACCESS FROM EL 46 200 TO EL 9 250
- 9 STAIR ACCESS FROM EL 9 250 TO BOTTOM

FOR OTHER NOTES SEE DWG. FF 85 21 24 4048

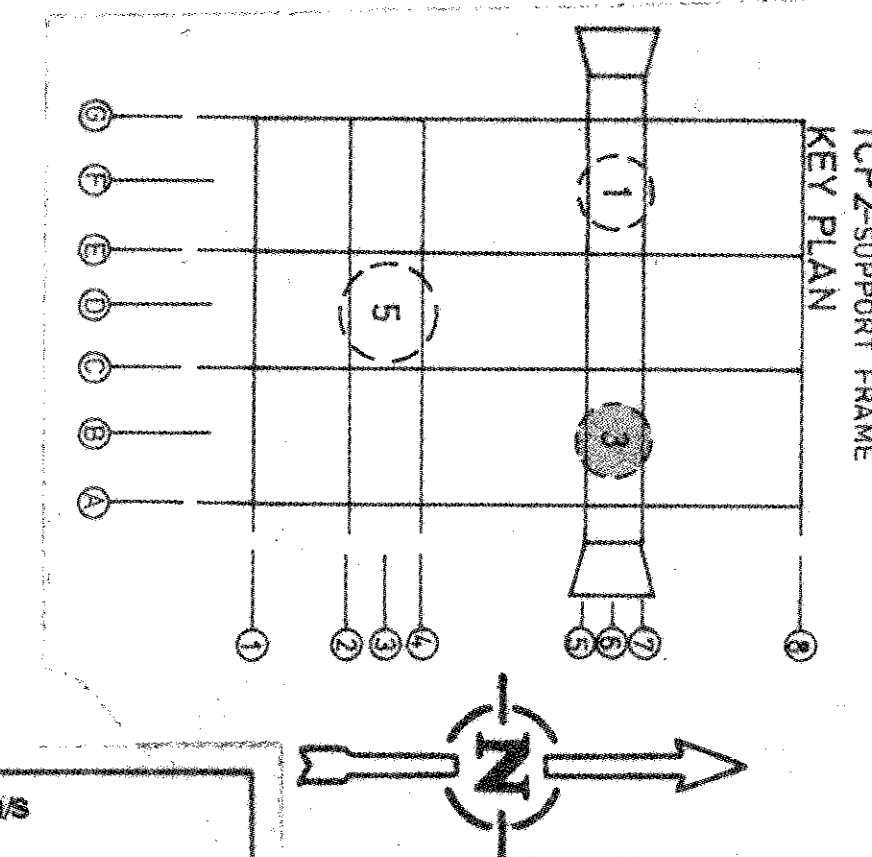

elf aquitaine norge a/s
APPROVED
FOR CONSTRUCTION

NAME:
SIGNATURE: T. Ø.

rev.	date	DESCRIPTION	by	app.
2	09/28/82	NEW PLATFORM EL 109 040		
1	13/05/82	APPROVED FOR CONSTRUCTION		
0	08/01/82	first issue		

elf aquitaine norge a/s p.o. box 168 - 4001 Stavanger	
Installation	System
TCP2	STRUCTURAL
GENERAL ARRANGEMENT	
ACCESSES IN	
COLUMN No. 3	
Scale	1:50
Dwg. no.	FF 85 21 24 4047
Rev.	2
Sheet	1/2

FRIGG FIELD