

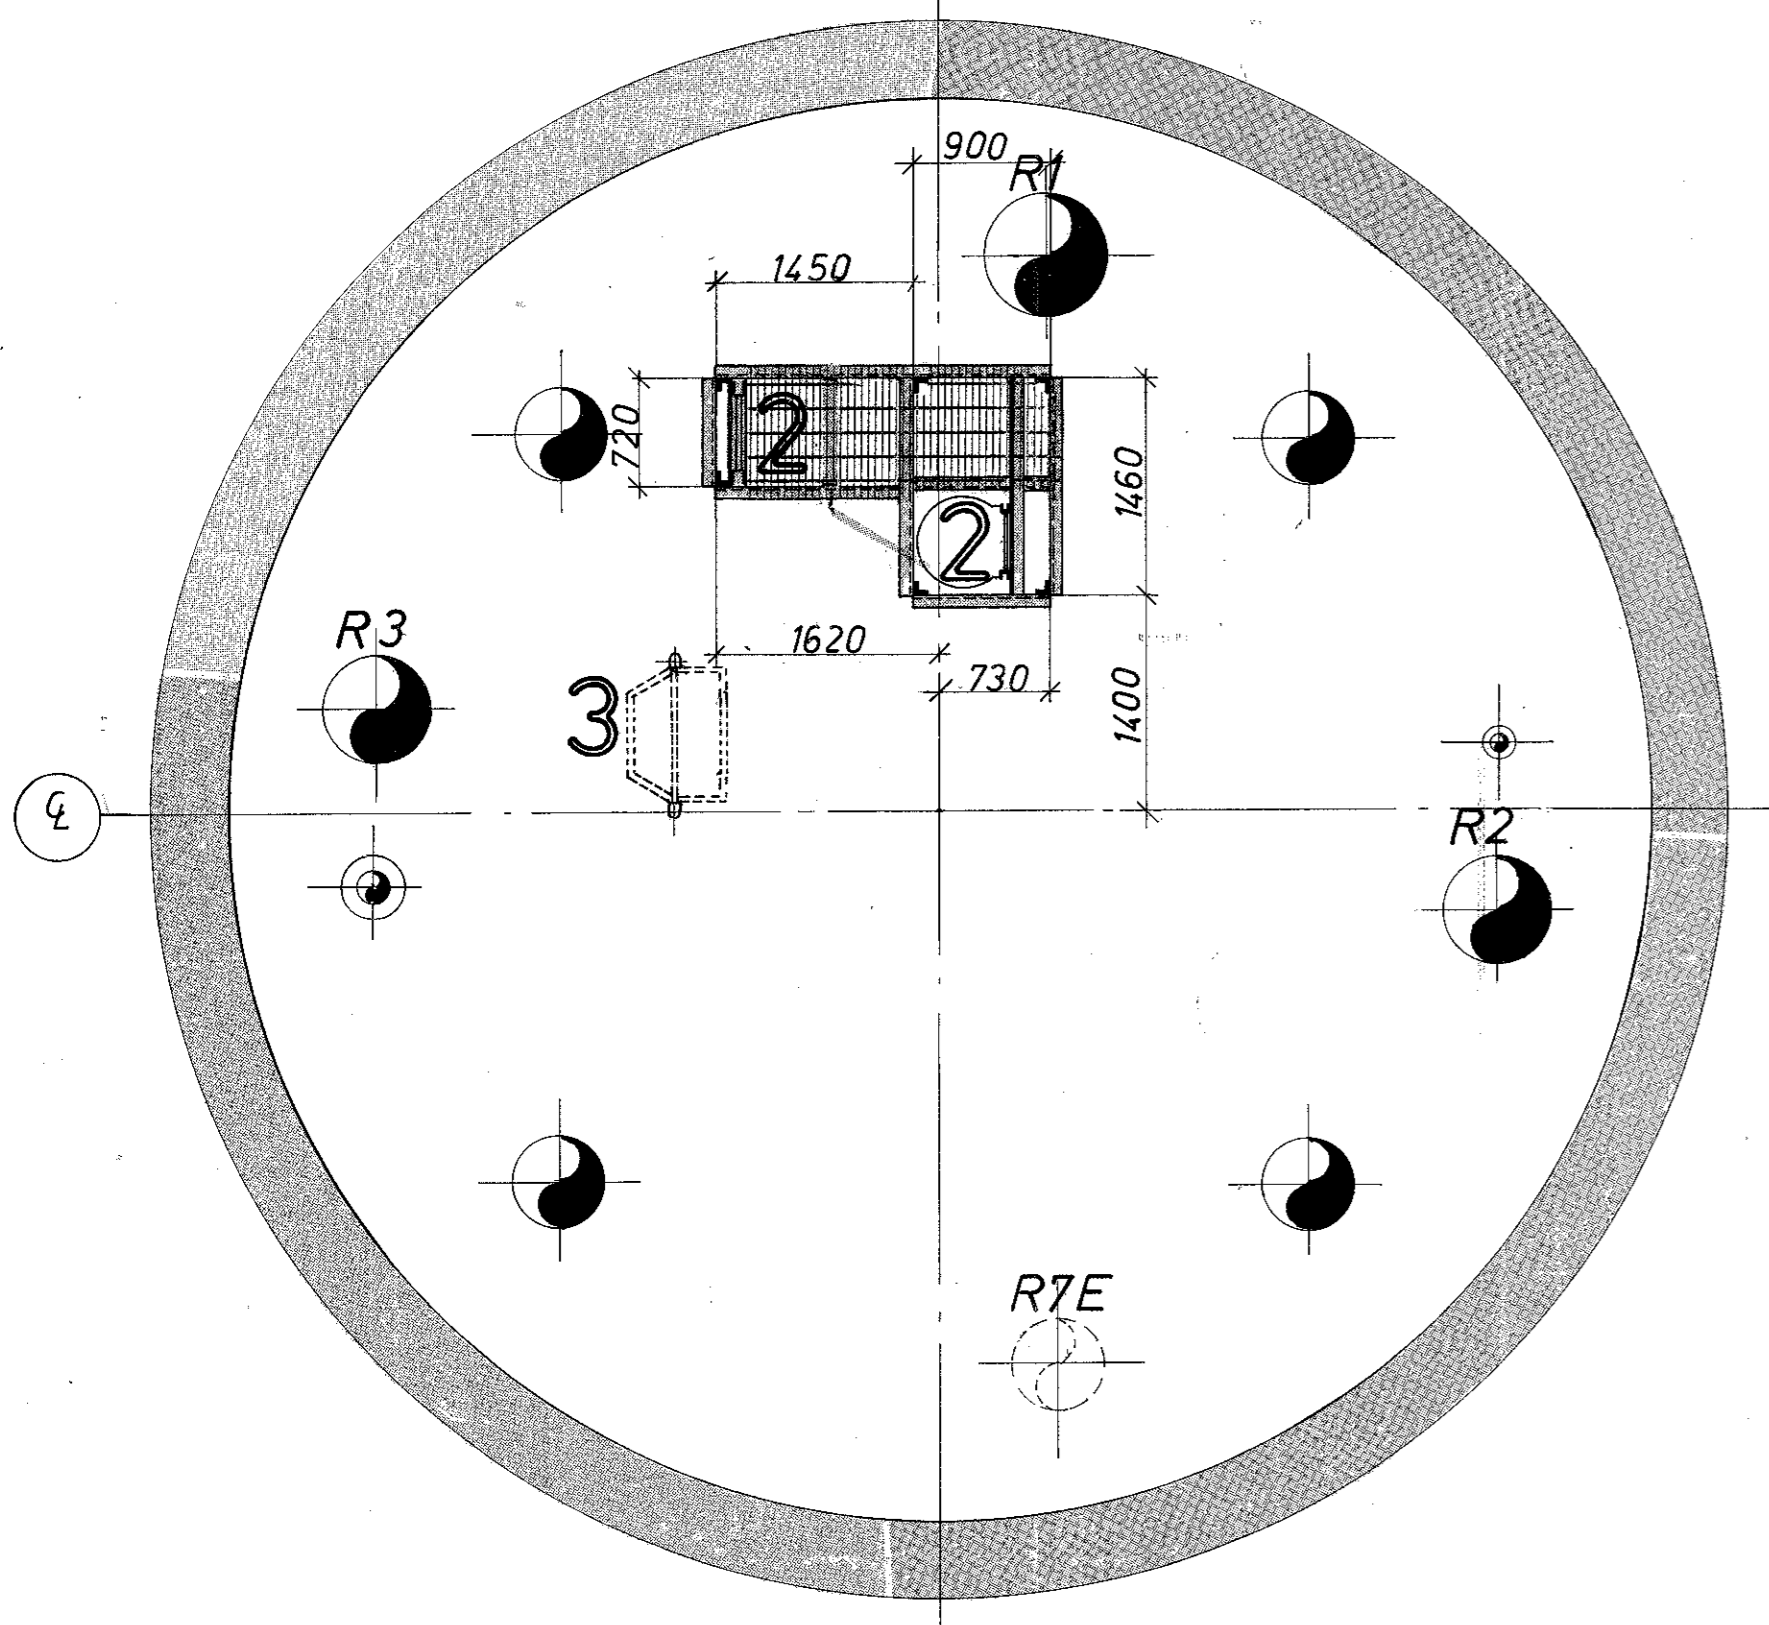
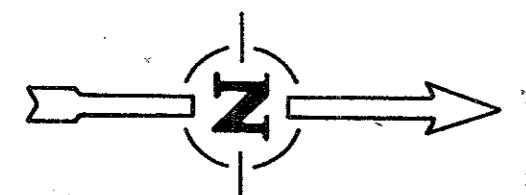


PLAN VIEW EL 131 510 T.O.S.

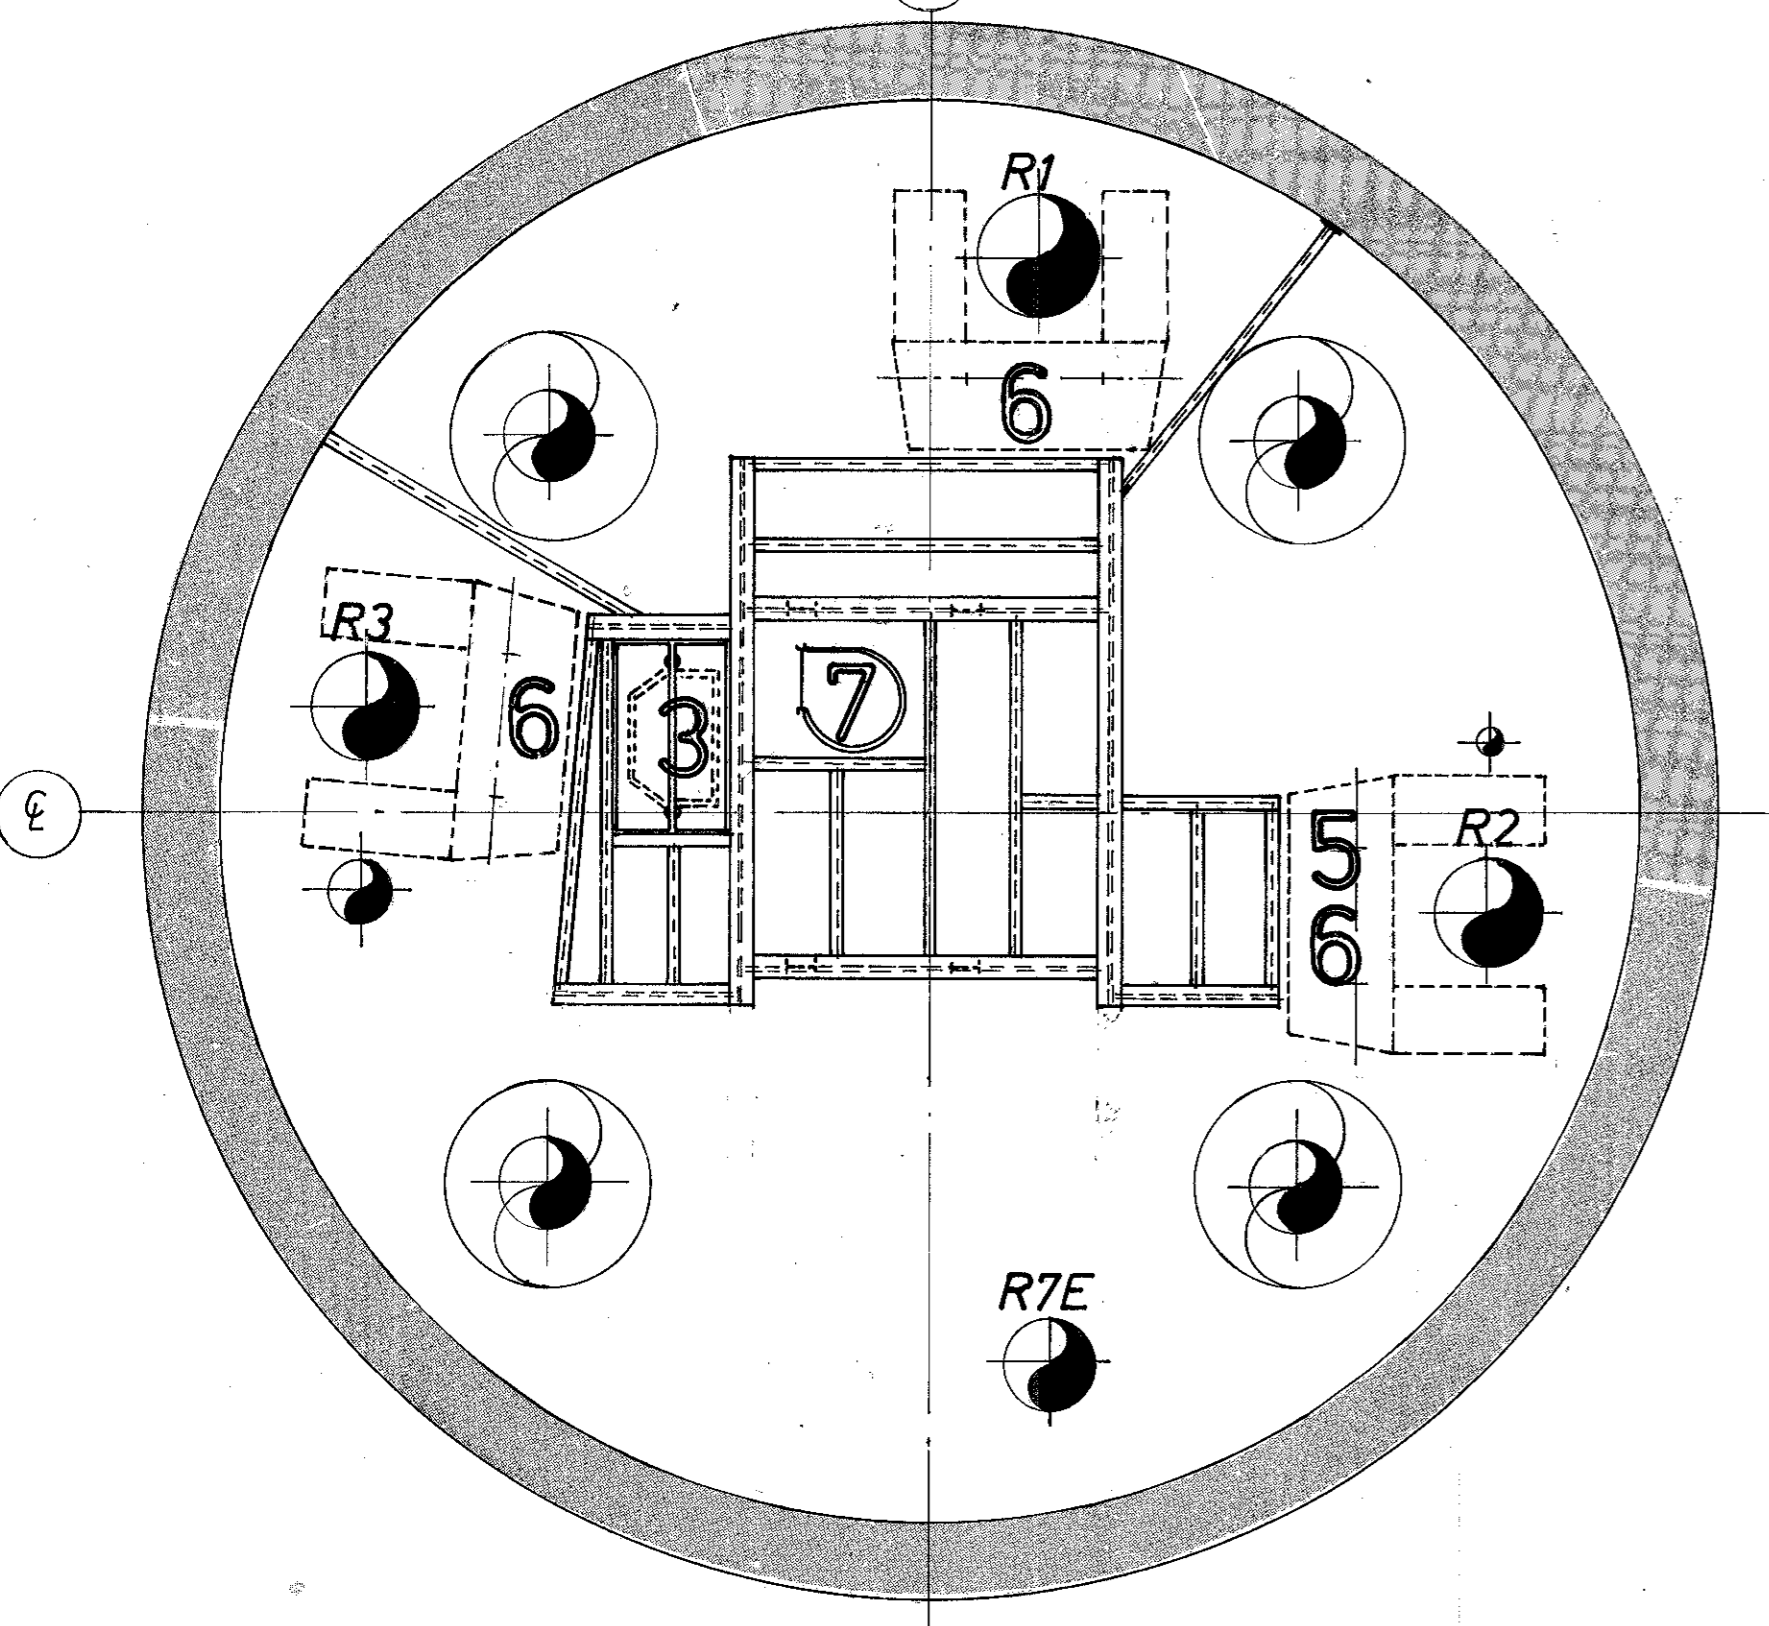


PLAN VIEW EL 124 932 I.O.S.

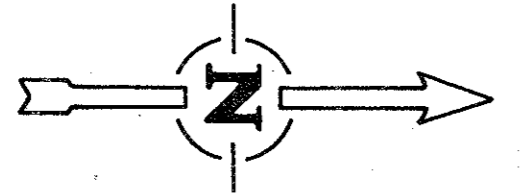


PLAN VIEW EL 109 040 T.O.S.


Scale 1:50

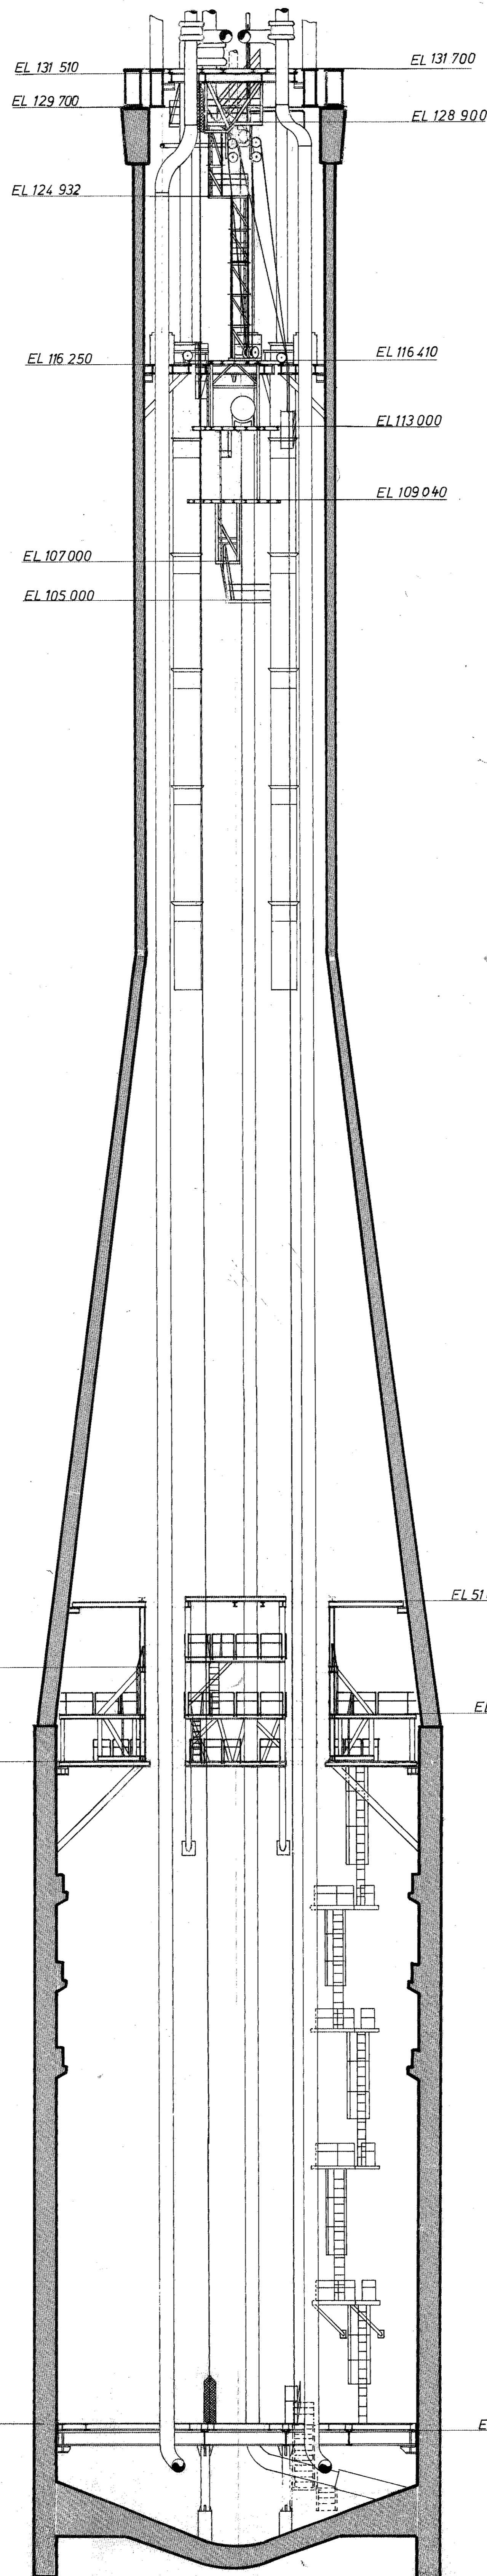

Scale 1:150

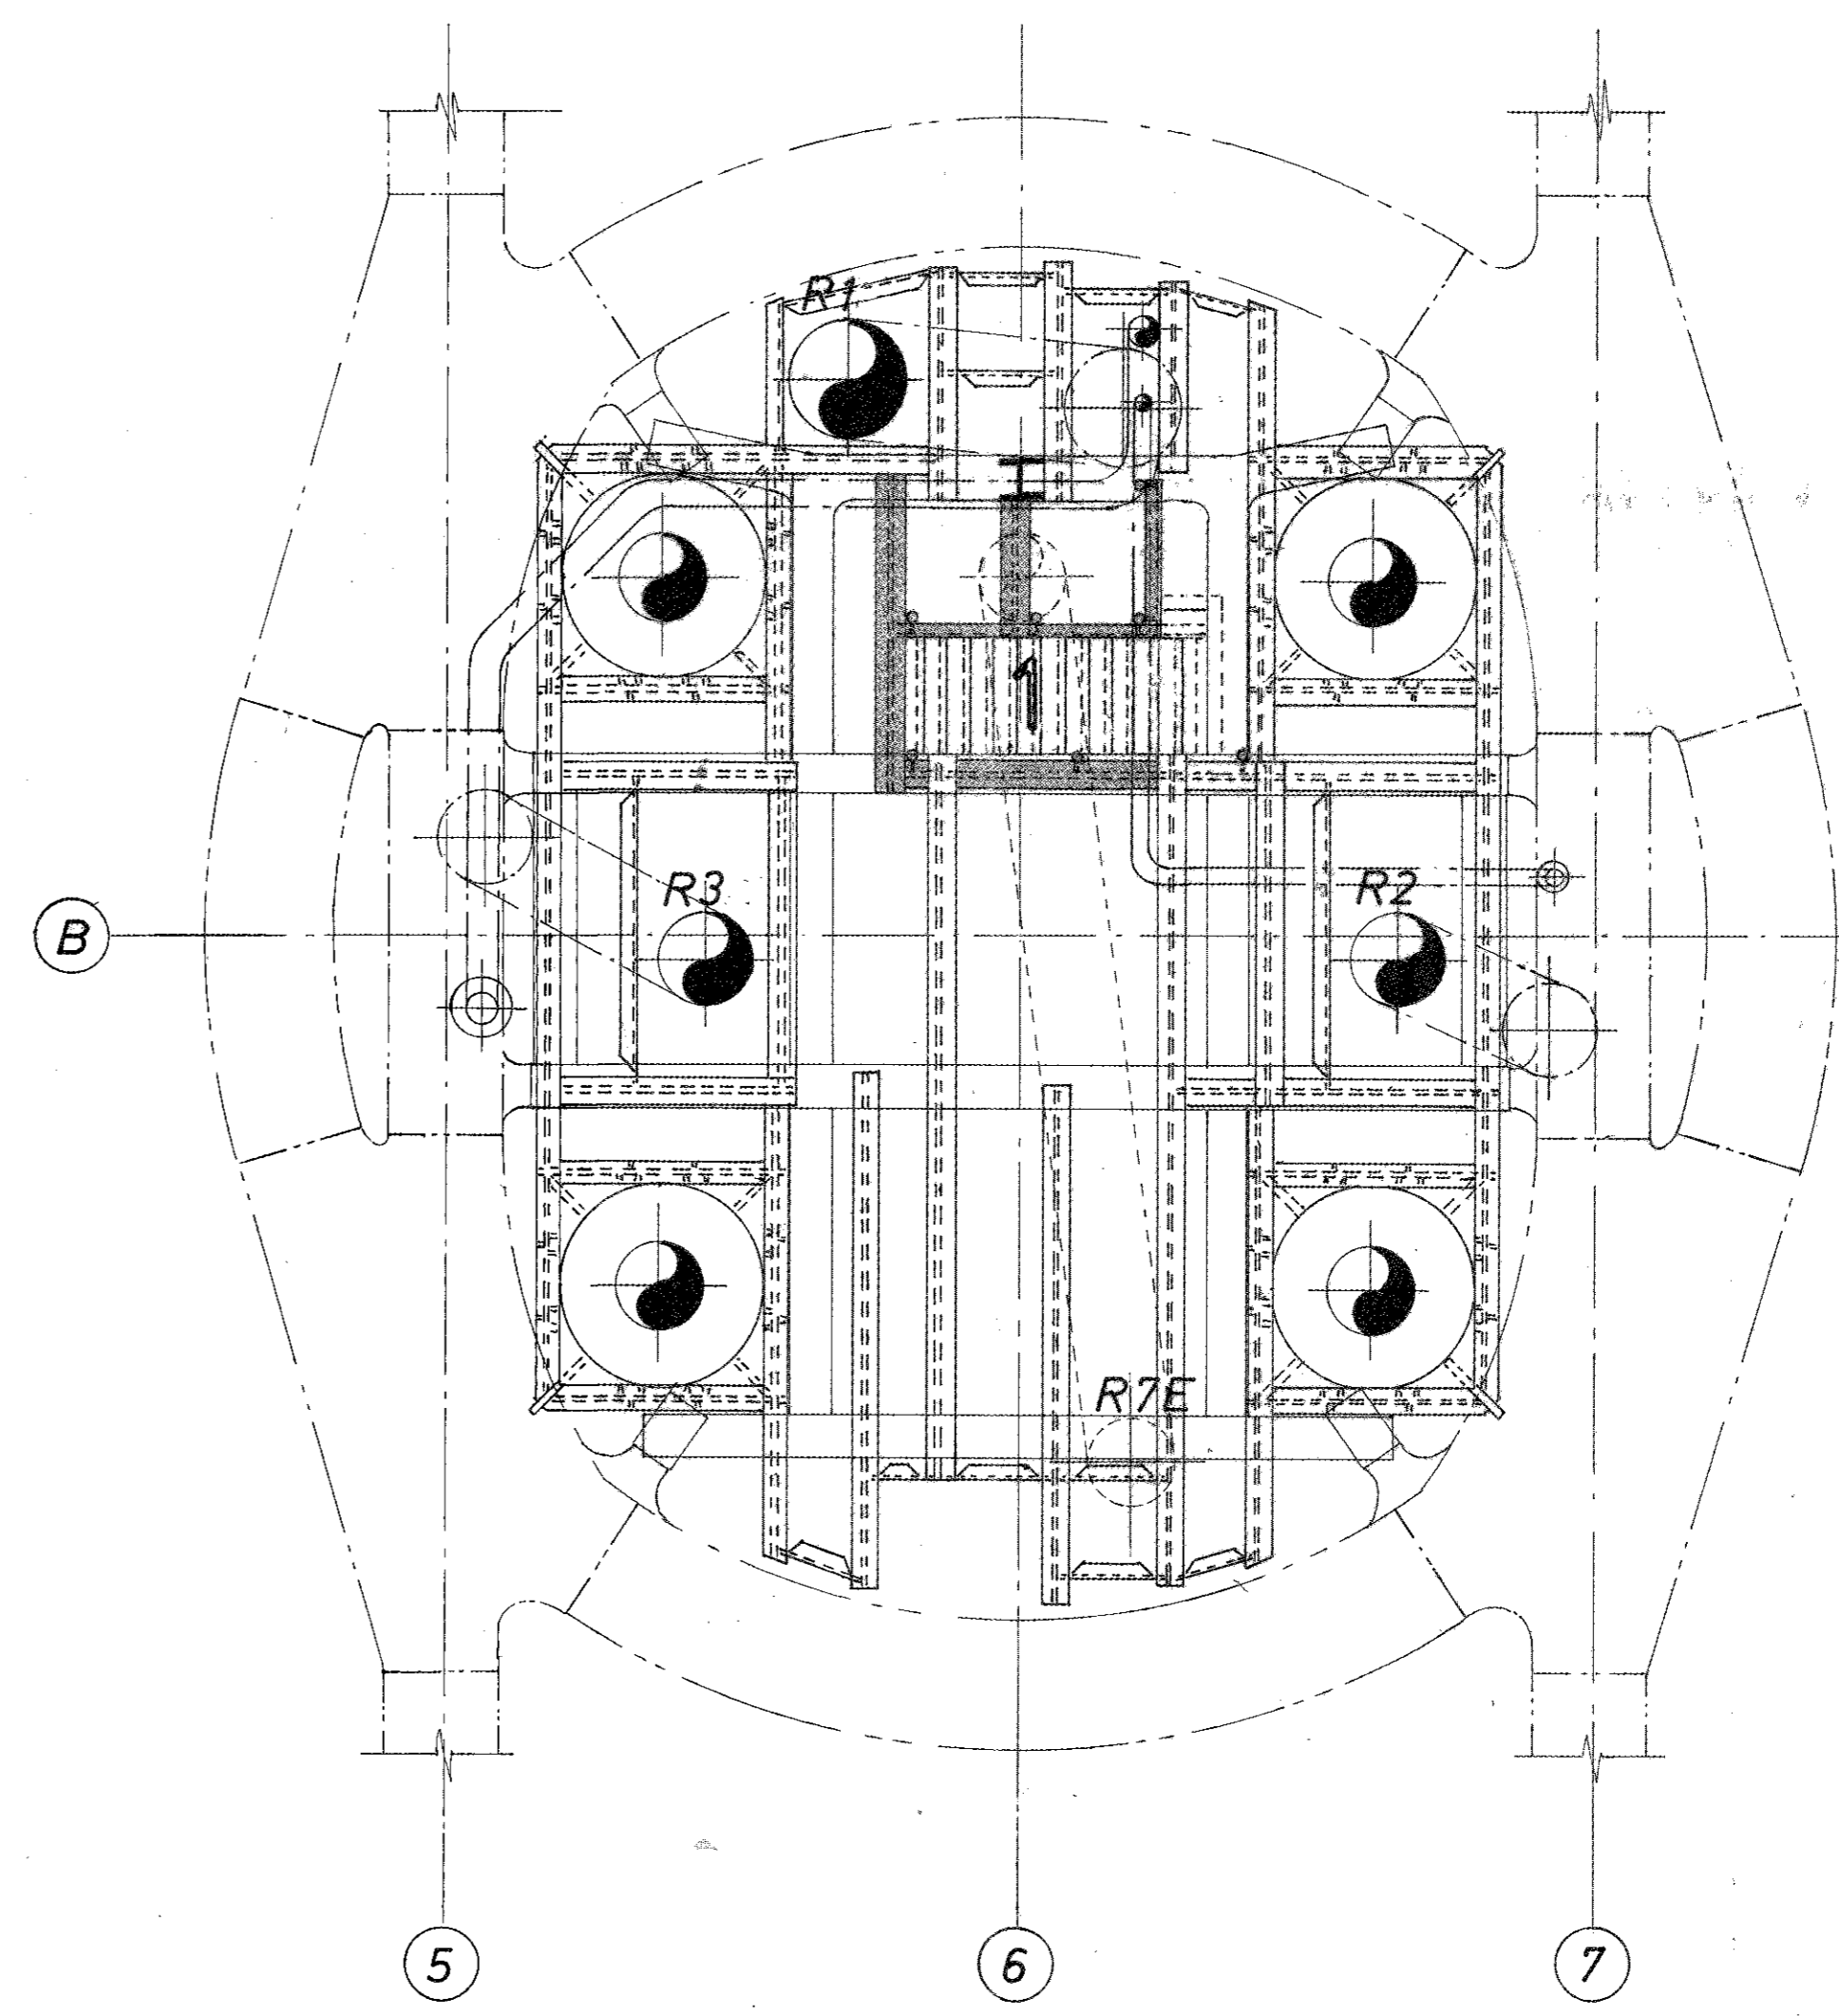

PLAN VIEW EL 131 700 T.O.S.

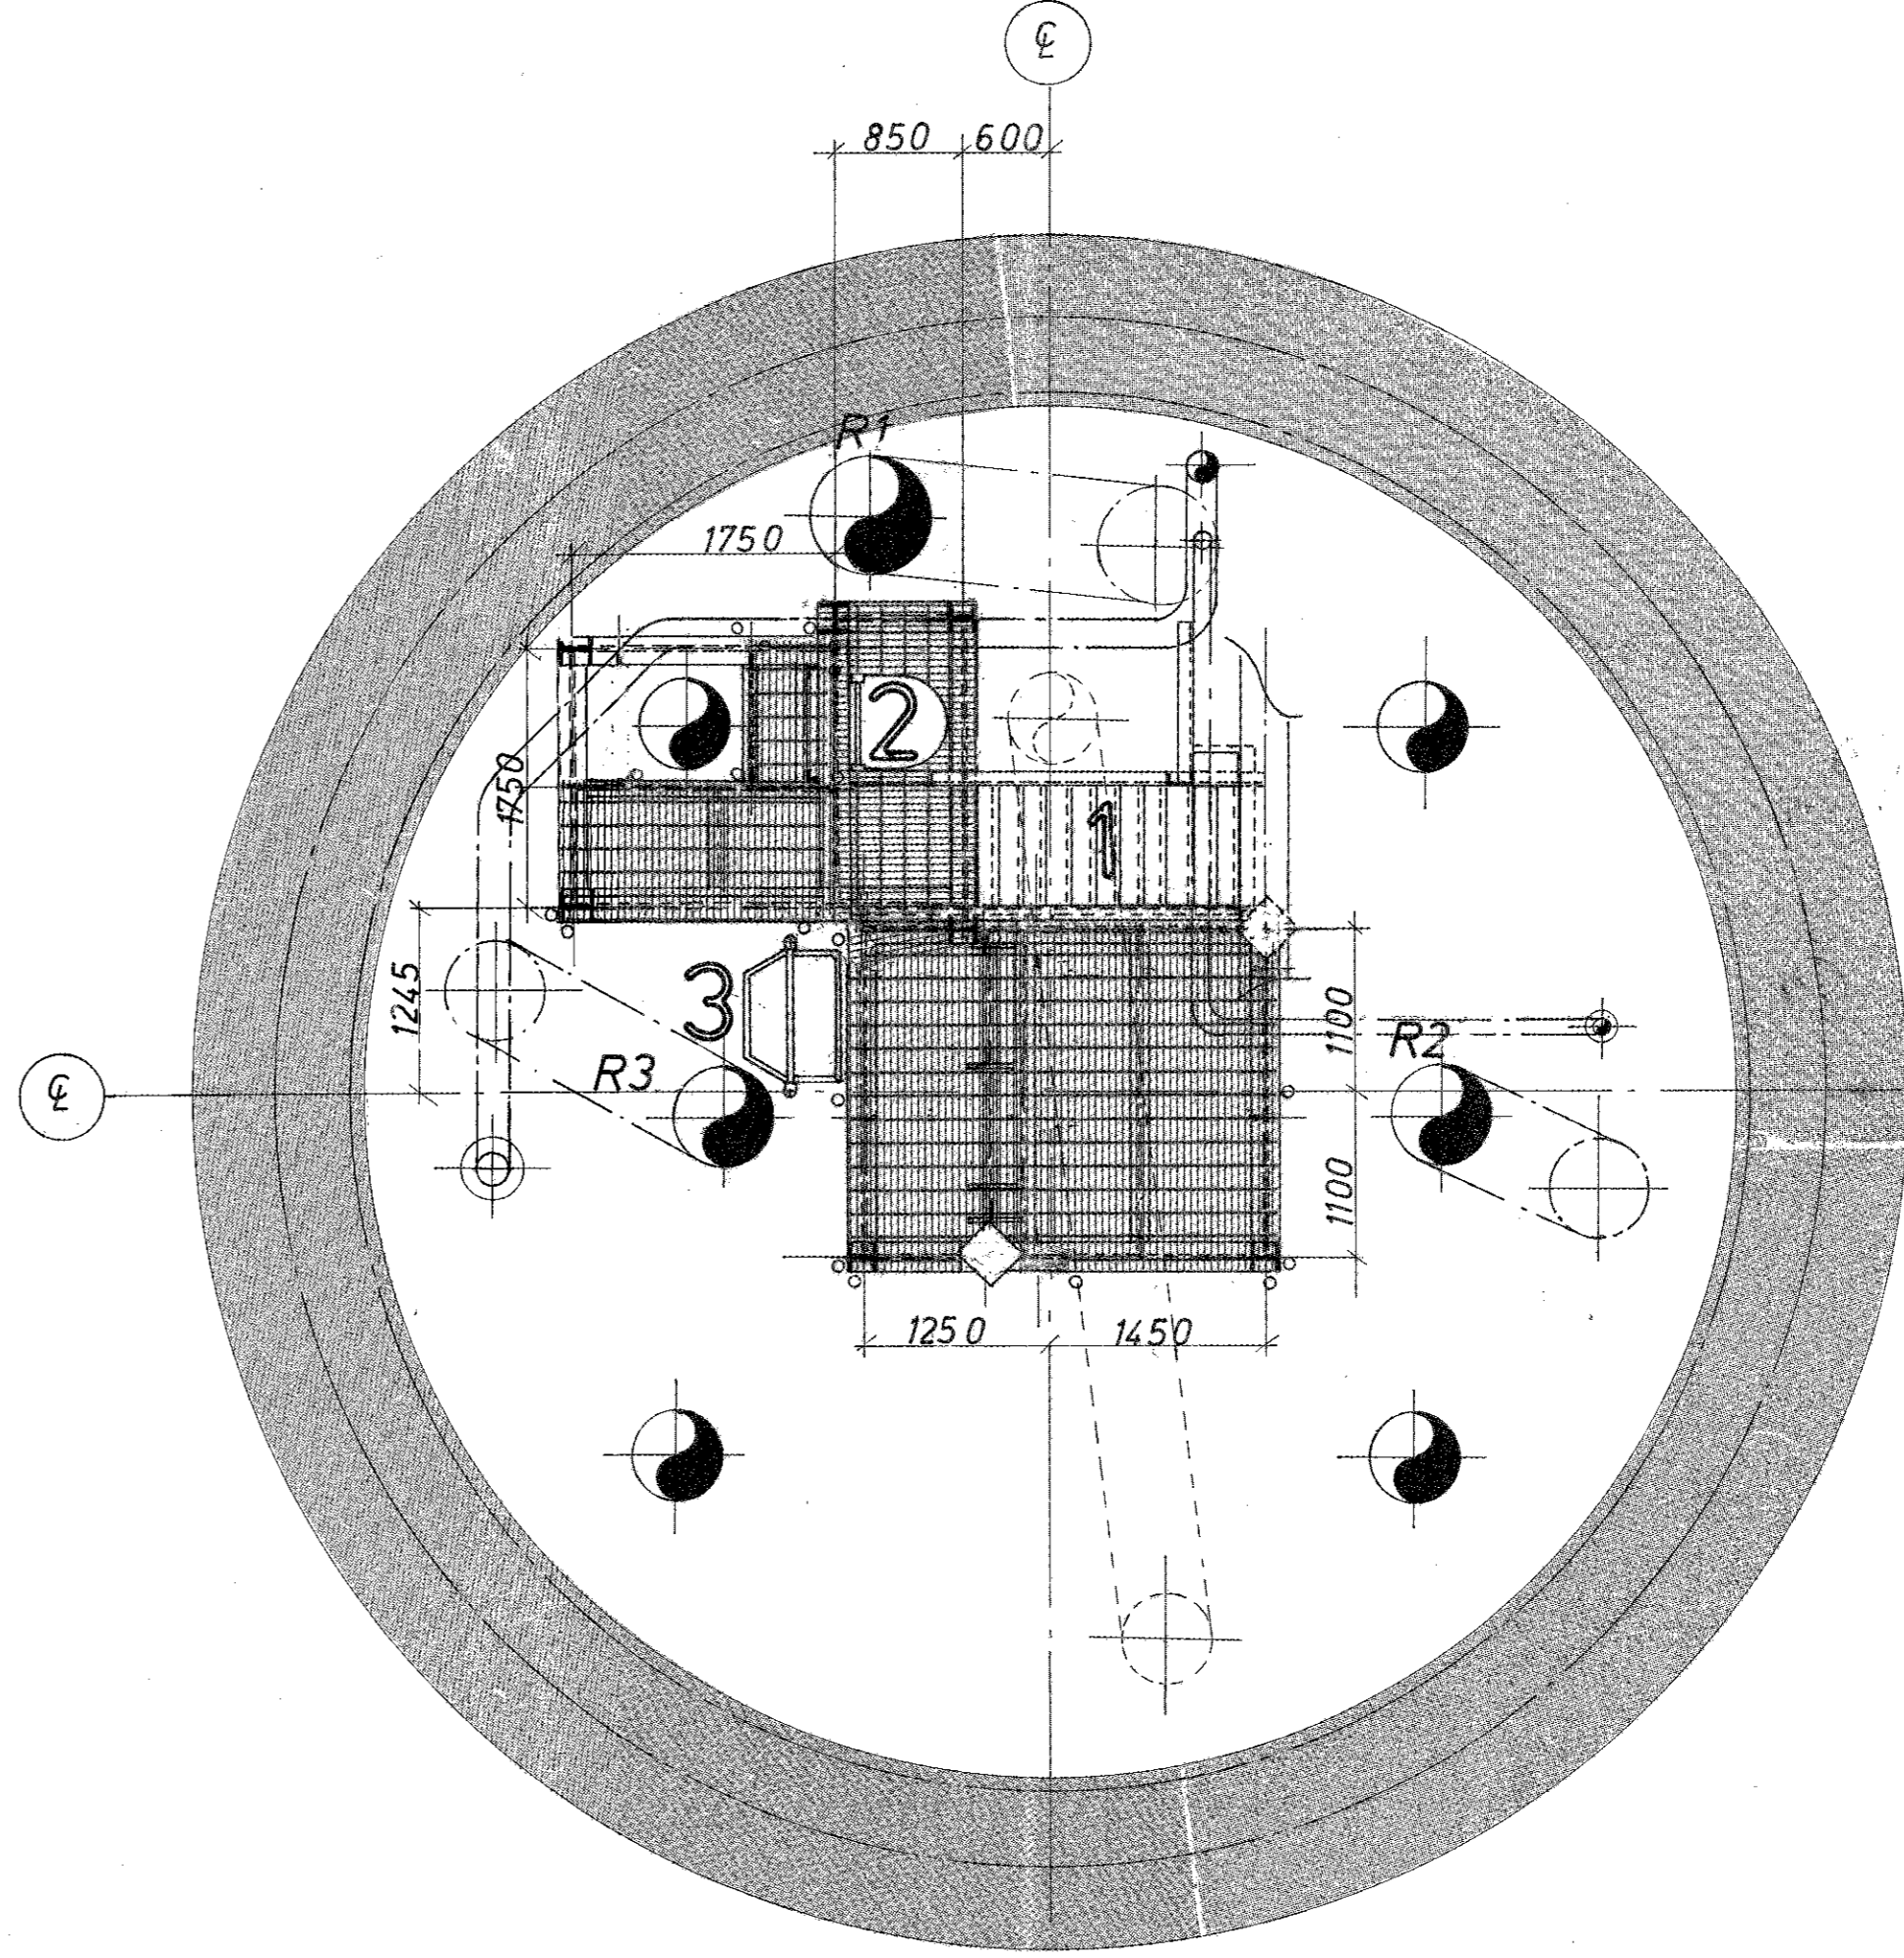


PLAN VIEW EL 128 900 T.O.S.

Scale 1:50

GENERAL NOTES:

- 1 STAIR ACCESS FROM EL 131700 TO EL 128 900
- 2 LADDER ACCESS FROM EL 128 900 TO EL 116 410
- 3 EMERGENCY ACCESS FROM EL 128 500 TO EL 9 250
- 4 LADDER ACCESS FROM EL 116 410 TO EL 113 000
- 5 MAIN ACCESS FROM EL 113 000 TO EL 9 250
- 6 INSPECTION ACCESS FROM EL 113 000 TO EL 9 250
- 7 LADDER ACCESS FROM EL 113 000 TO EL 105 000
- 8 LADDER ACCESS FROM EL 46 200 TO EL 9 250
- 9 STAIR ACCESS FROM EL 9 250 TO BOTTOM

FOR OTHER NOTES SEE DWG. FF 85 2124 4048

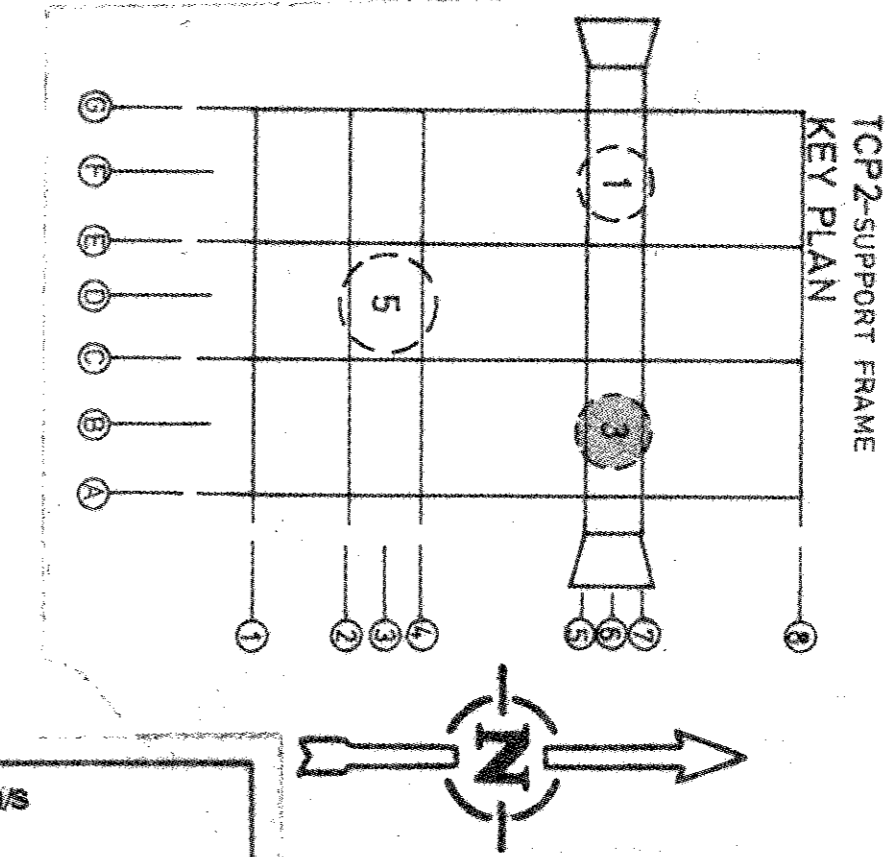

elf aquitaine norge a/s
APPROVED
FOR CONSTRUCTION

NAME:
SIGNATURE: T. Ø.

2	09/28/82	NEW PLATFORM EL 109 040	M.L.
1	13/05/82	APPROVED FOR CONSTRUCTION	O. Ø.
0	08/01/82	first issue	O. Ø.
rev.	date	DESCRIPTION	by app.

	elf aquitaine norge a/s p.o. box 168 - 4001 Stavanger	
	Installation	System
	TCP2	STRUCTURAL
	GENERAL ARRANGEMENT	
Job no.	ACCESSES IN	
Scale	COLUMN No. 3	
1/50		
Draw. no.	FF 85 21 24 4047	Rev. 2
FRIGG FIELD		Sheet 1/2