


PLAN AT ELEVATION (+) 15'-0"

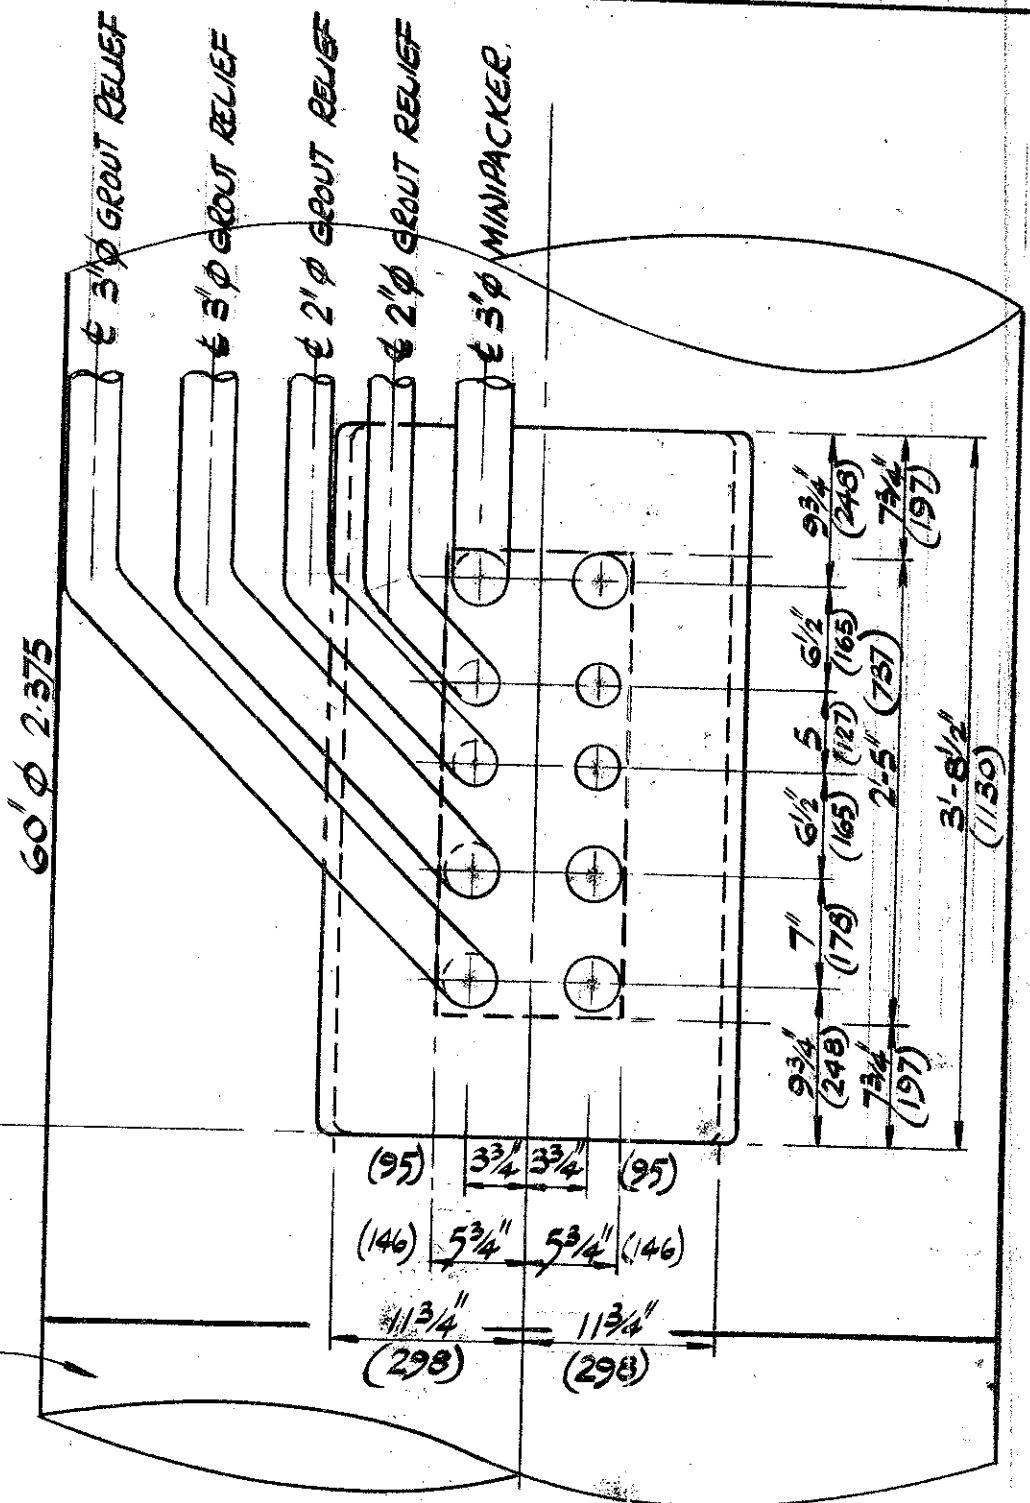

elf norge a.s

dwg no: FF. 931.210.102

SECTION A-A rev. : 0 date : 10.10.74

Item:

VOID

APPROVED FOR CONSTRUCTION
 25 JUL 1974

NO.	BY	DATE	REVISION	DATE	CHK.	APP.

McDERMOTT — HUDSON
 LONDON — ENGLAND

DATE: 17 NOV. 73
 SCALE: 1"=1'-0"

DRAWN BY: A. PERRING
 CHECKED BY: _____

APPROVED: _____
 APPROVED: _____

ELF NORGE A/S NORWAY.
 DRILLING PLATFORM N°1. FRIGG FIELD

(+) 10'-0" LEVEL GROUT & MINIPACKER LINES CORNER LEGS SHELL PENETRATION.

DWG. NO. ELN 2020
 SHEET NO. SK-S-103

