




NOTES :

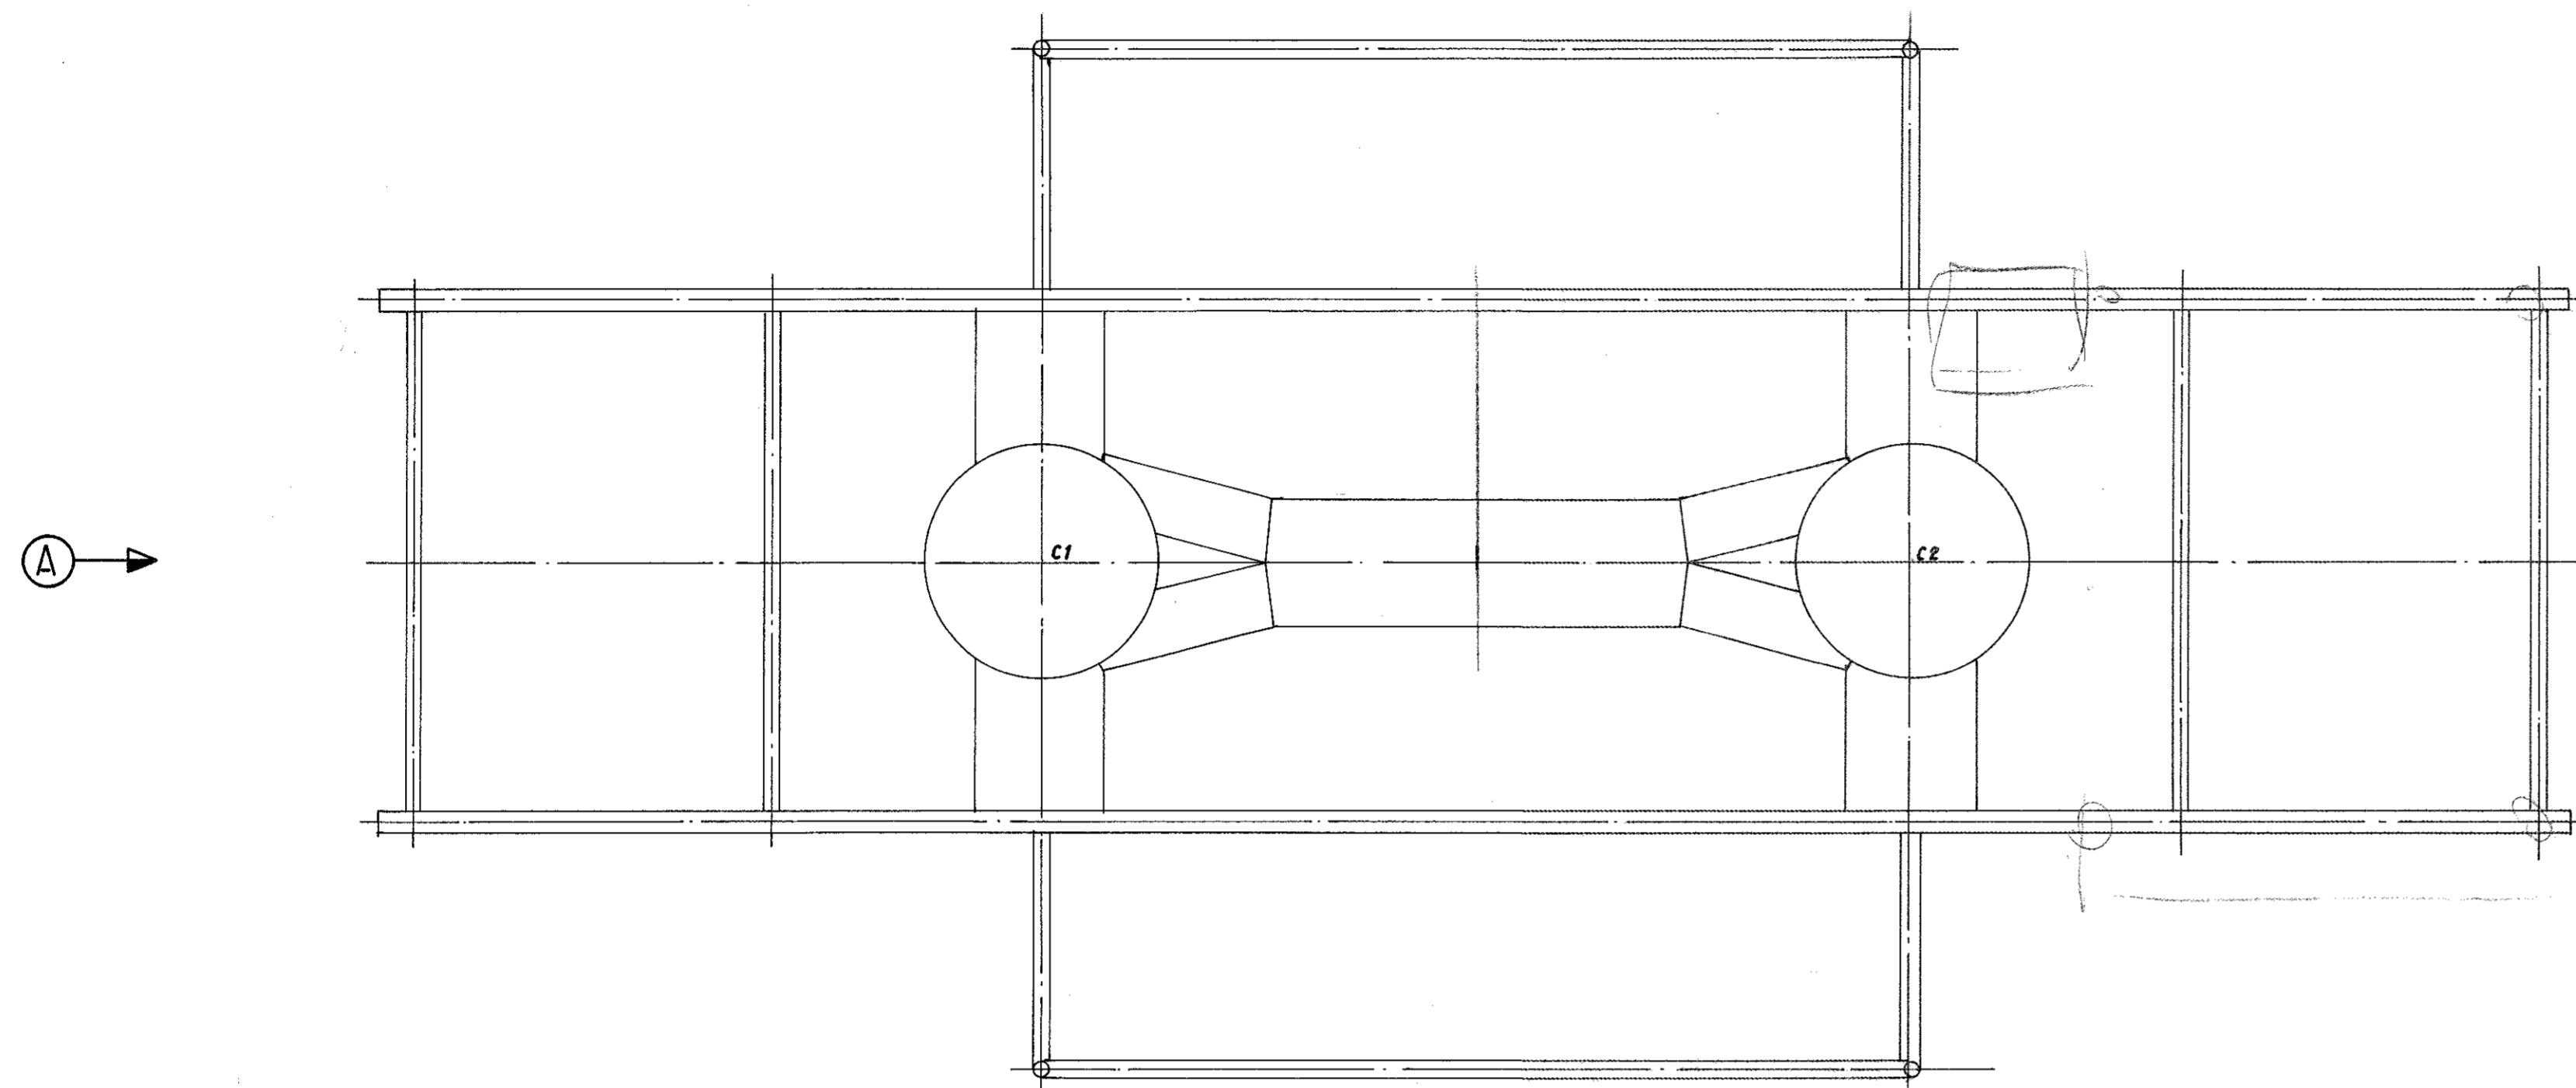

PLAN VIEW

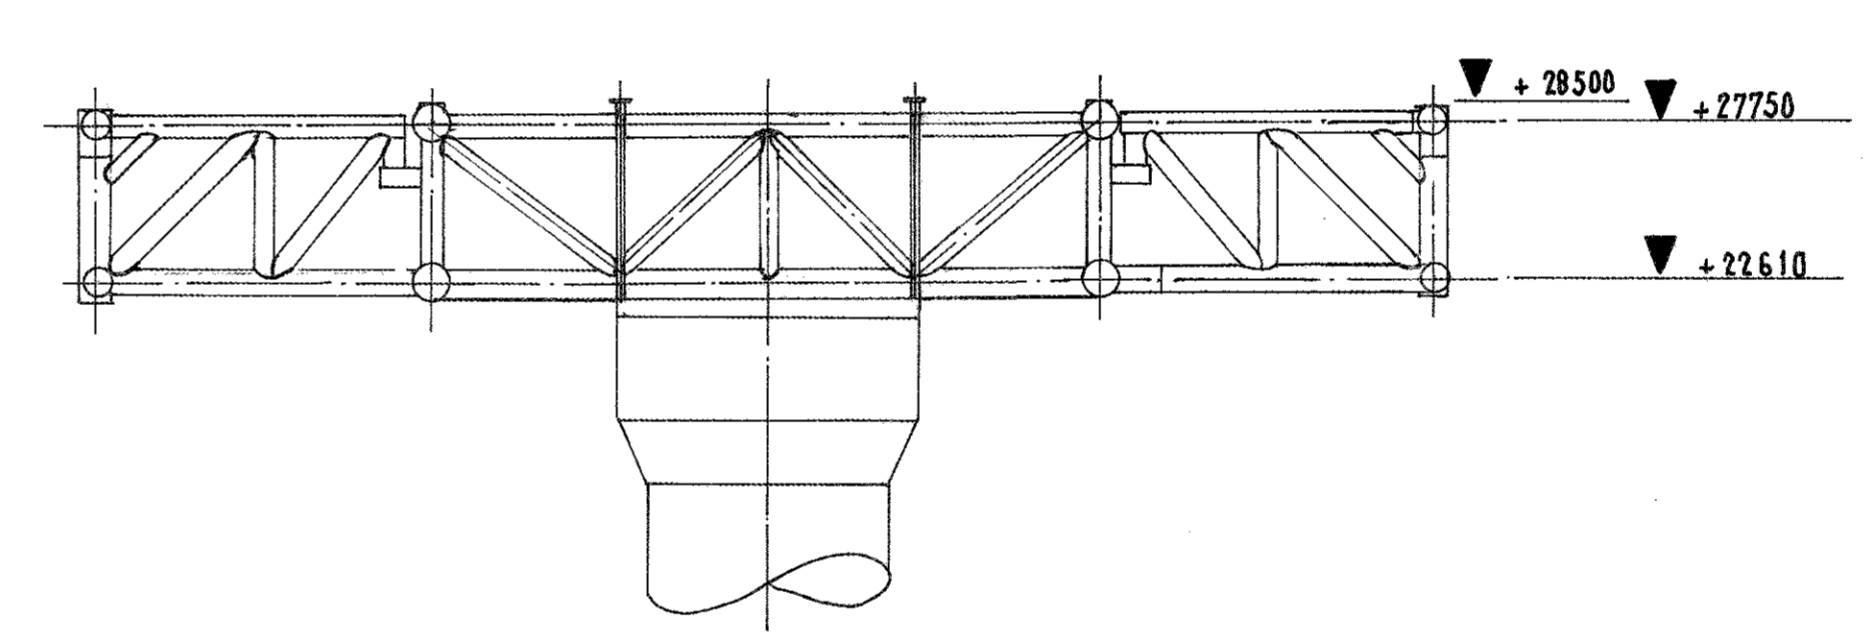

VIEW . A .

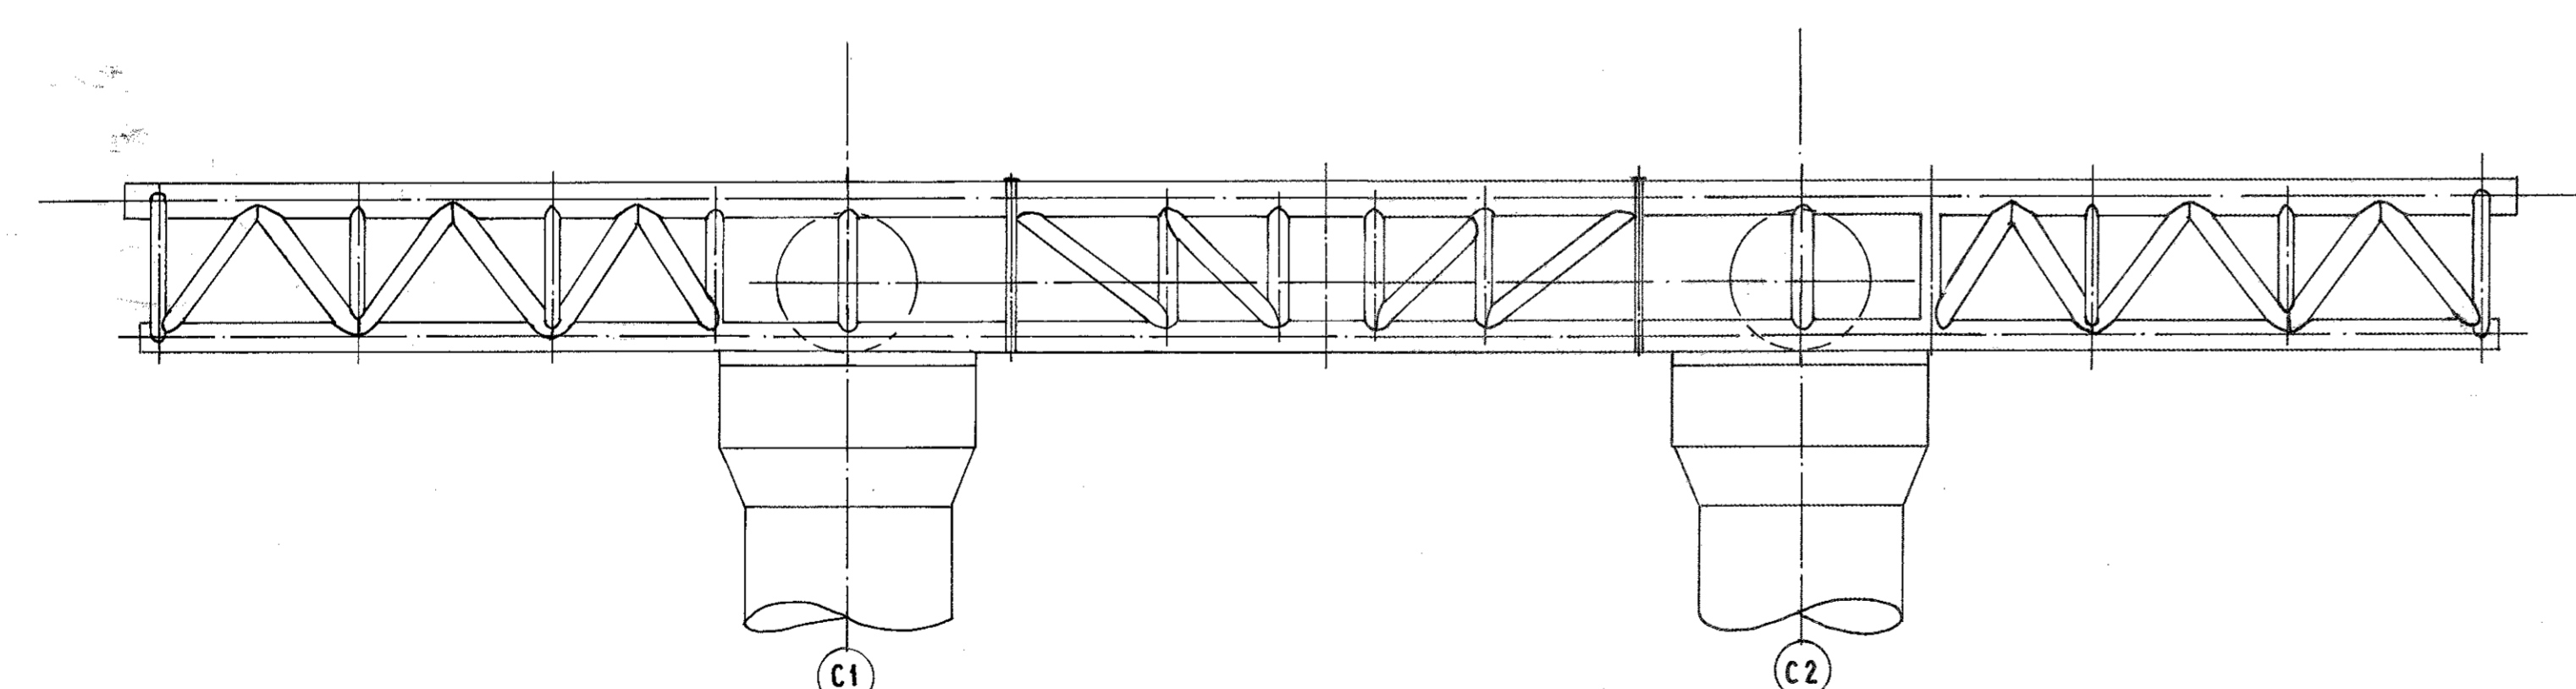

VIEW . B .

SHEET /

PHASE 1

TREATMENT PLATFORM T P 1
MODULES INSTALLATION SEQUENCES

NUMBER	REFERENCE DRAWINGS TITLE	REV. NO.	REVISION ISSUED FOR APPROVAL	BY	DATE	CHKD
		0		P		

Brown & Root De France
Engineers . Constructors
PARIS, FRANCE

DRAWN P	CHECKED	CHECKED	APPROVED
BY DATE			

elf **ELF . NORGE - A/S**

FRIGG FIELD DEVELOPMENT PROJECT

SCALE 1/250	PROJECT No.	DRAWING NUMBER AI-SK 202	REV. 0
----------------	-------------	-----------------------------	-----------