



NOTES :
 PULL-IN + RISER TIE-IN SEQUENCE CONTINUED FROM DWG A1 TCP2 L 503.

DEWATER COLUMN

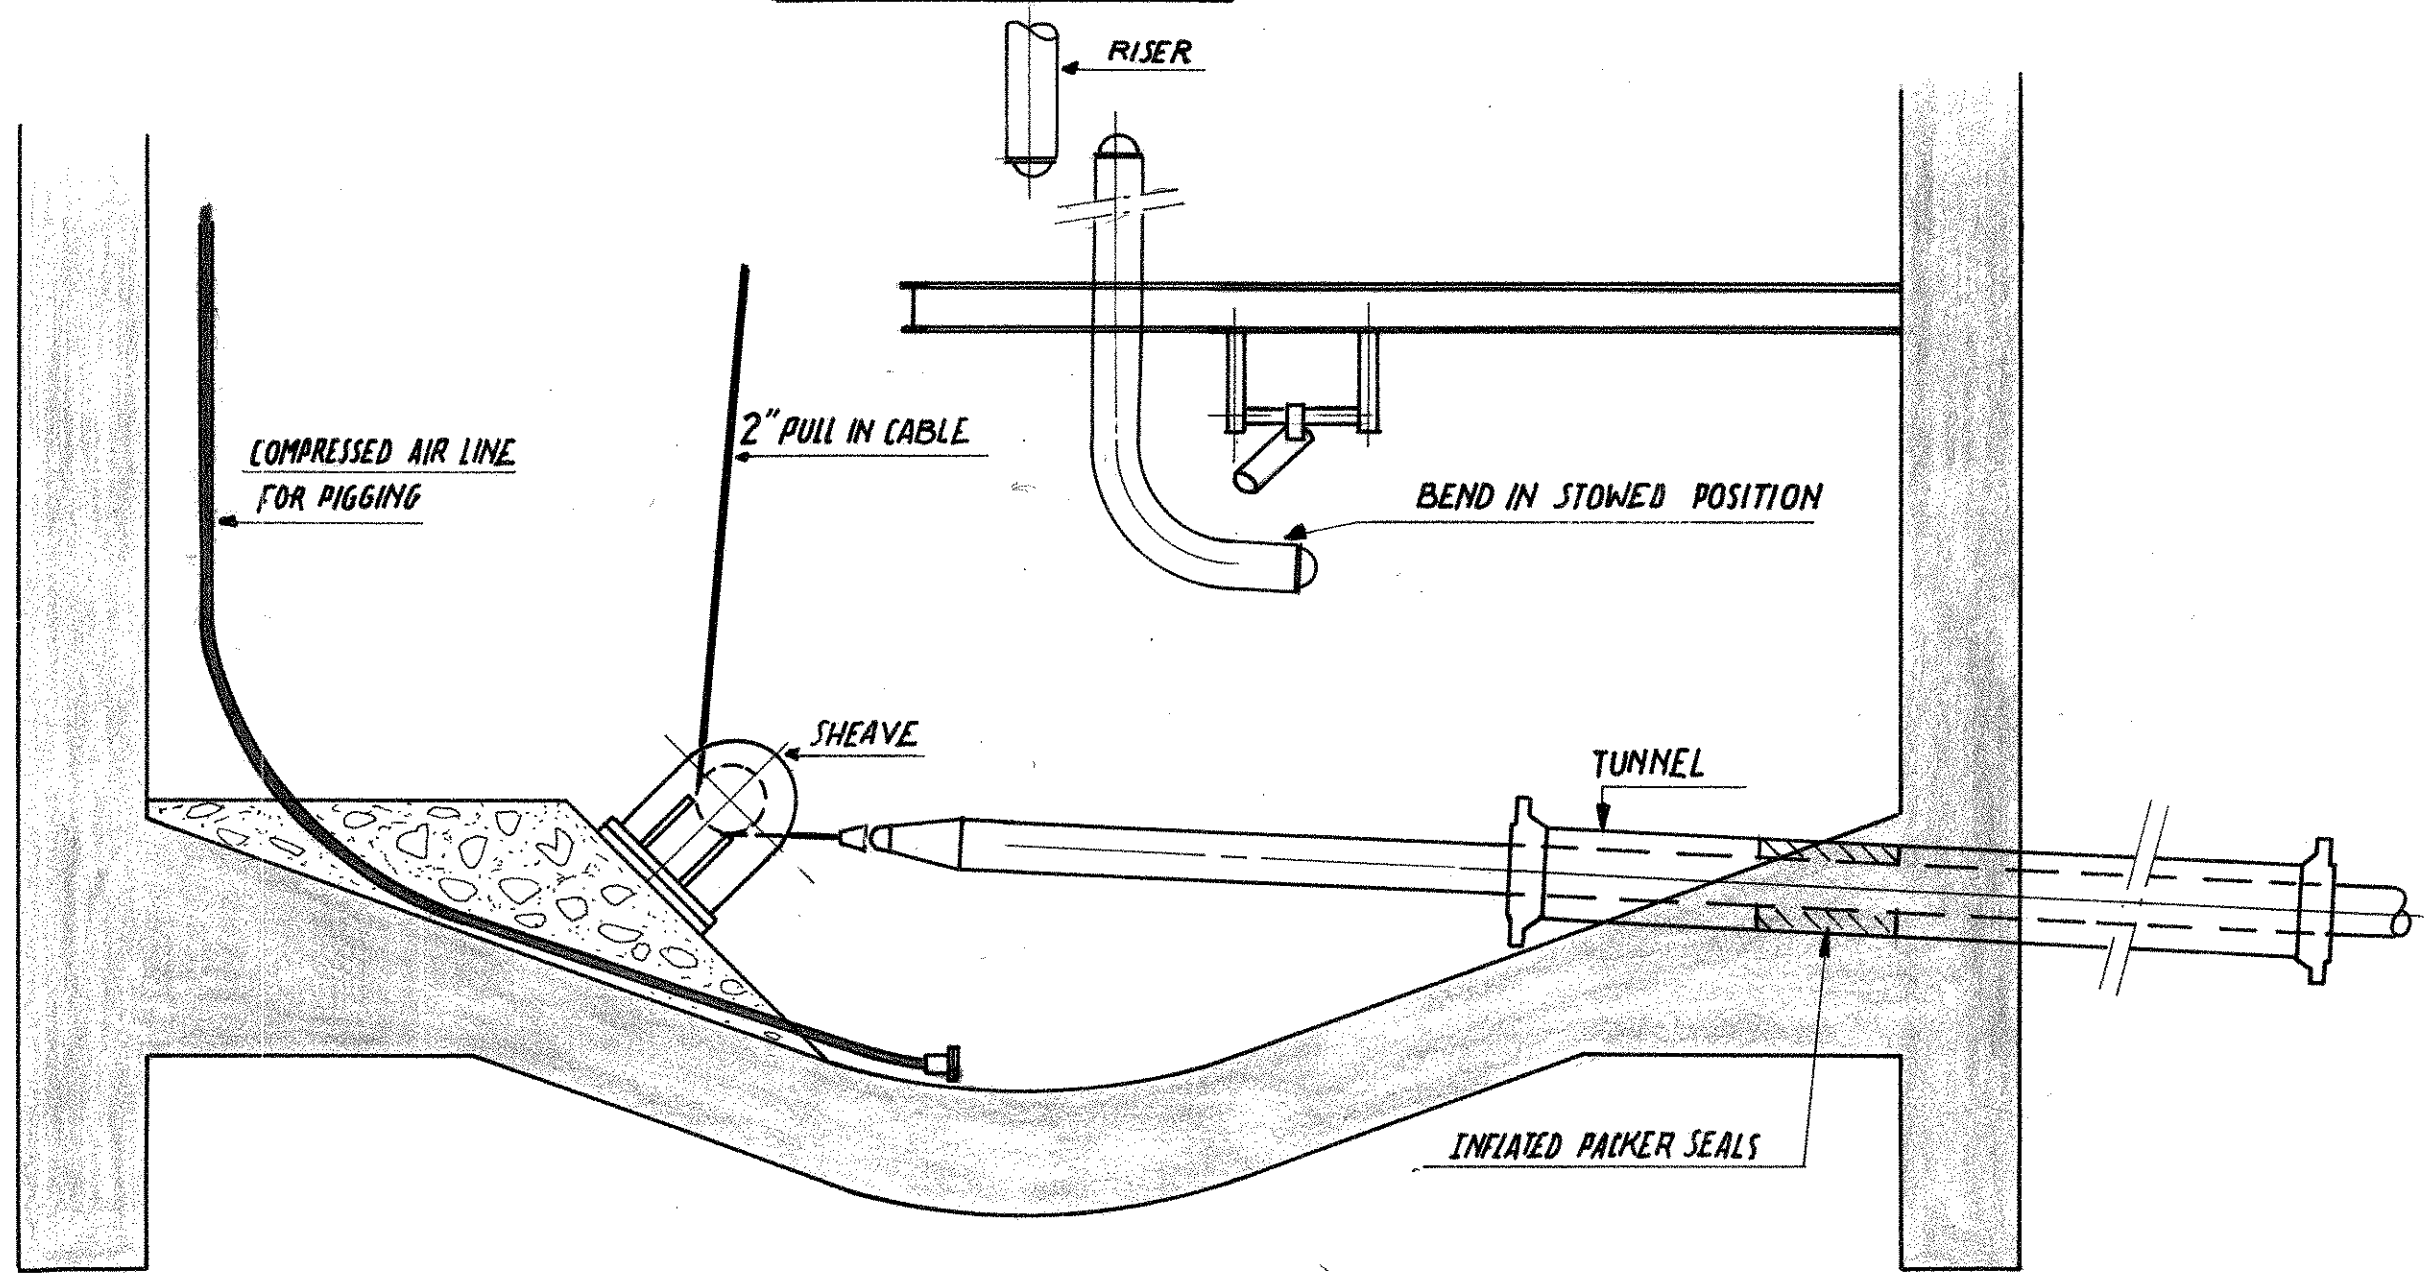


6

RUN EMERGENCY PIG (IF REQUIRED)

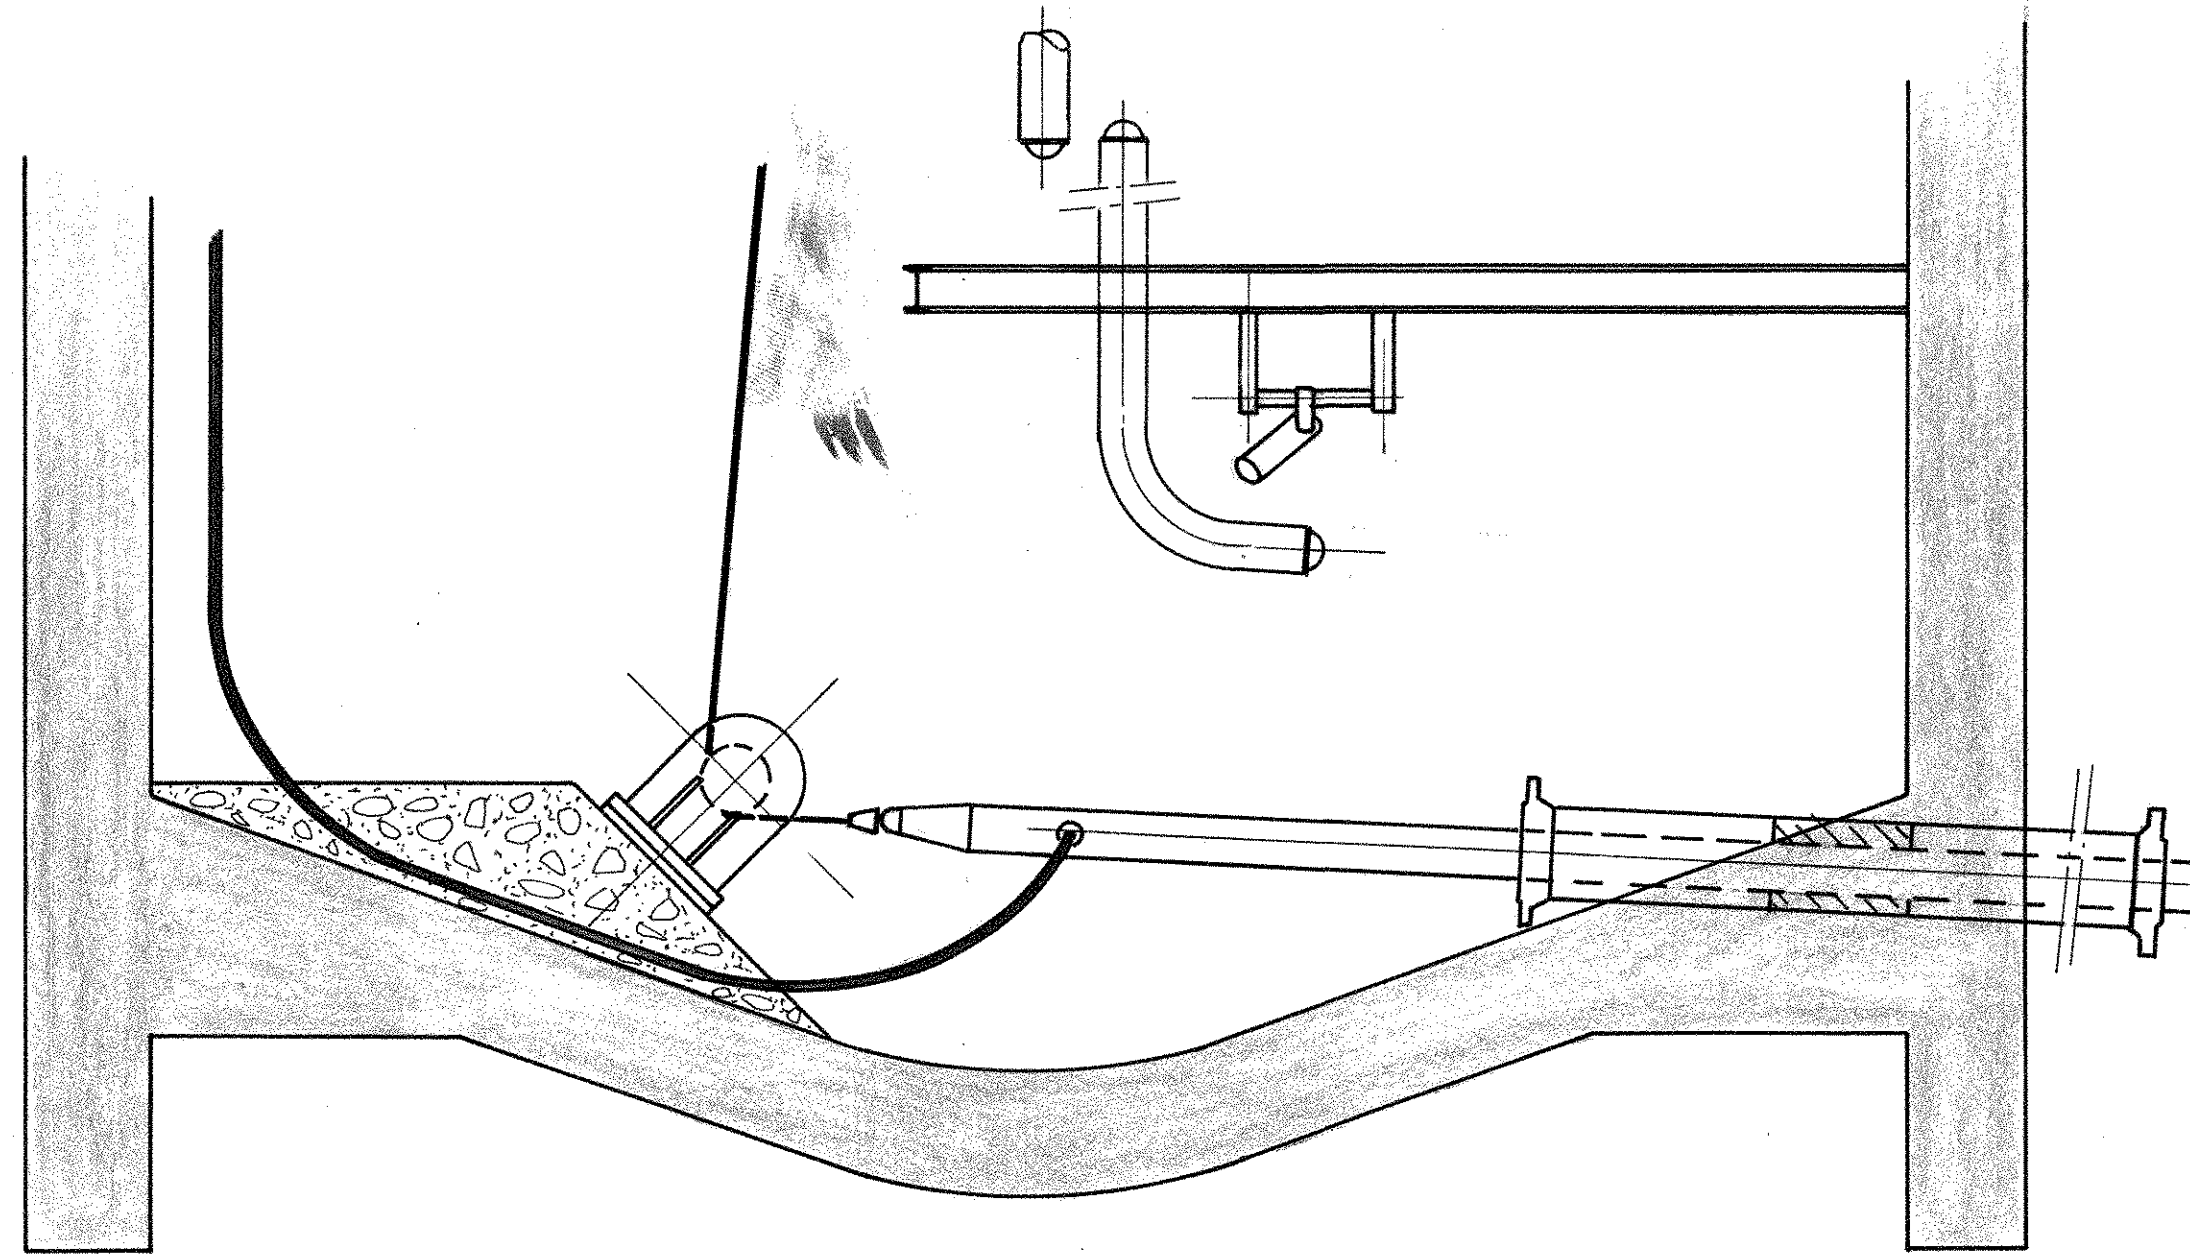


7

REMOVE PULL HEAD

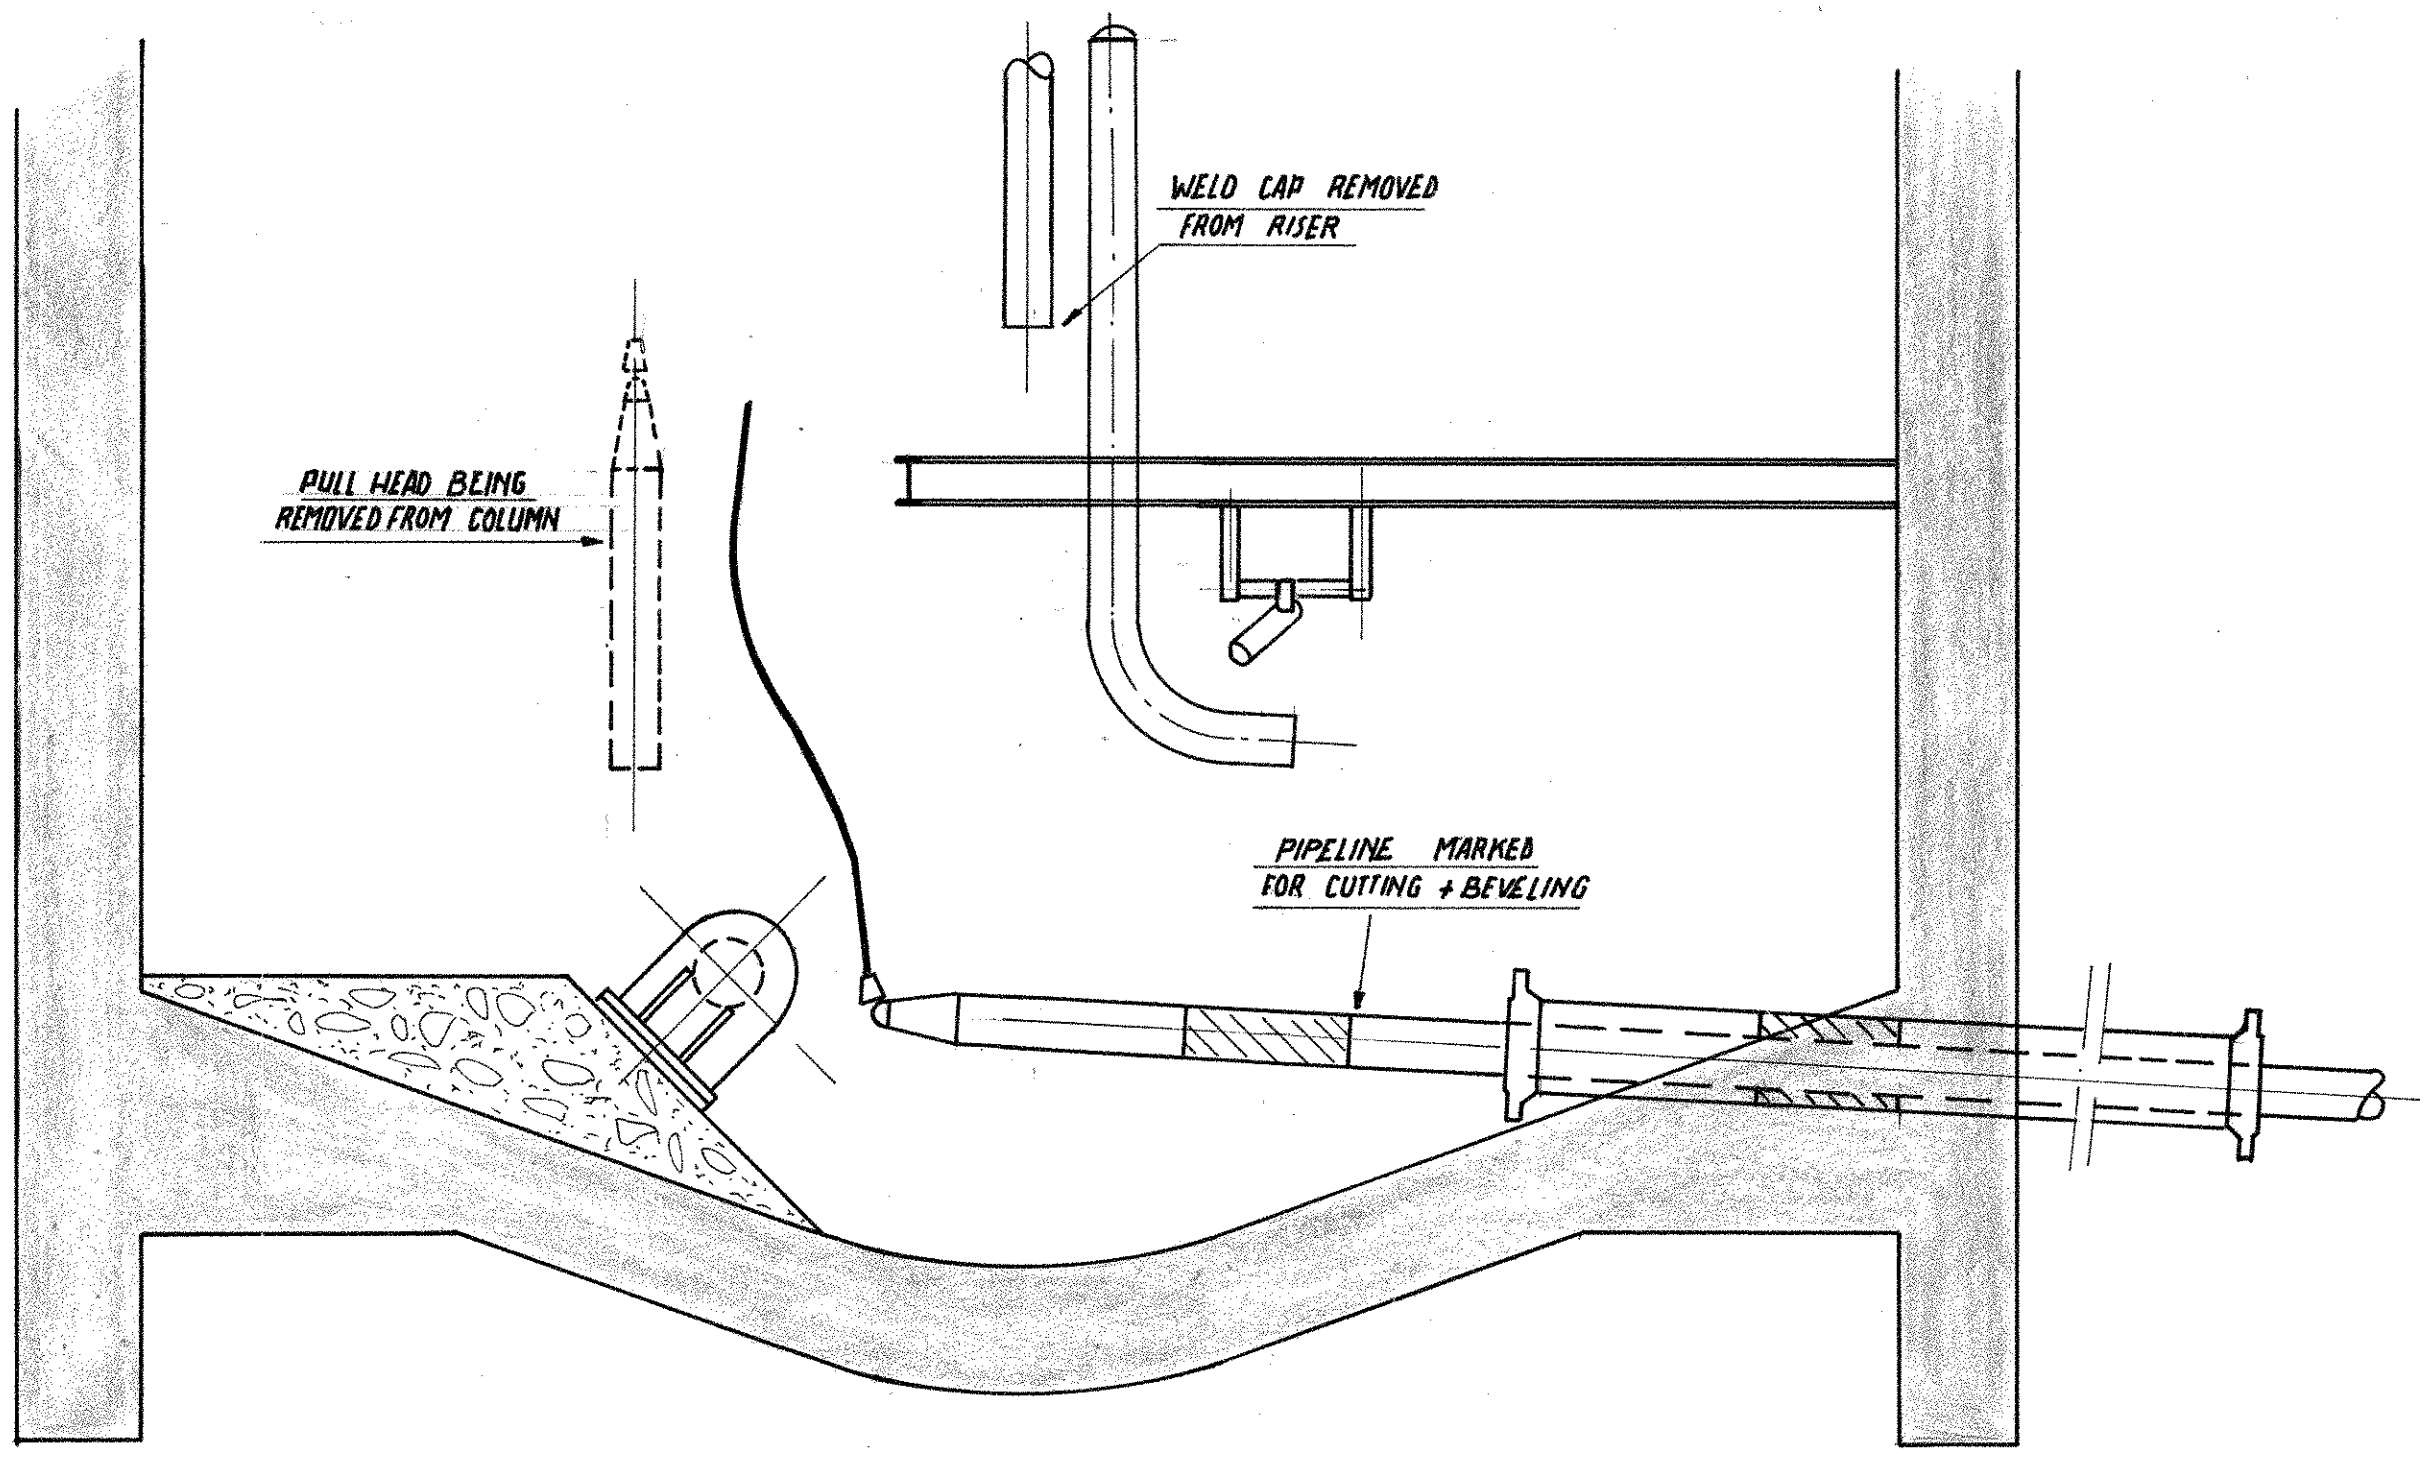

8

INSTALL LOWER BEND

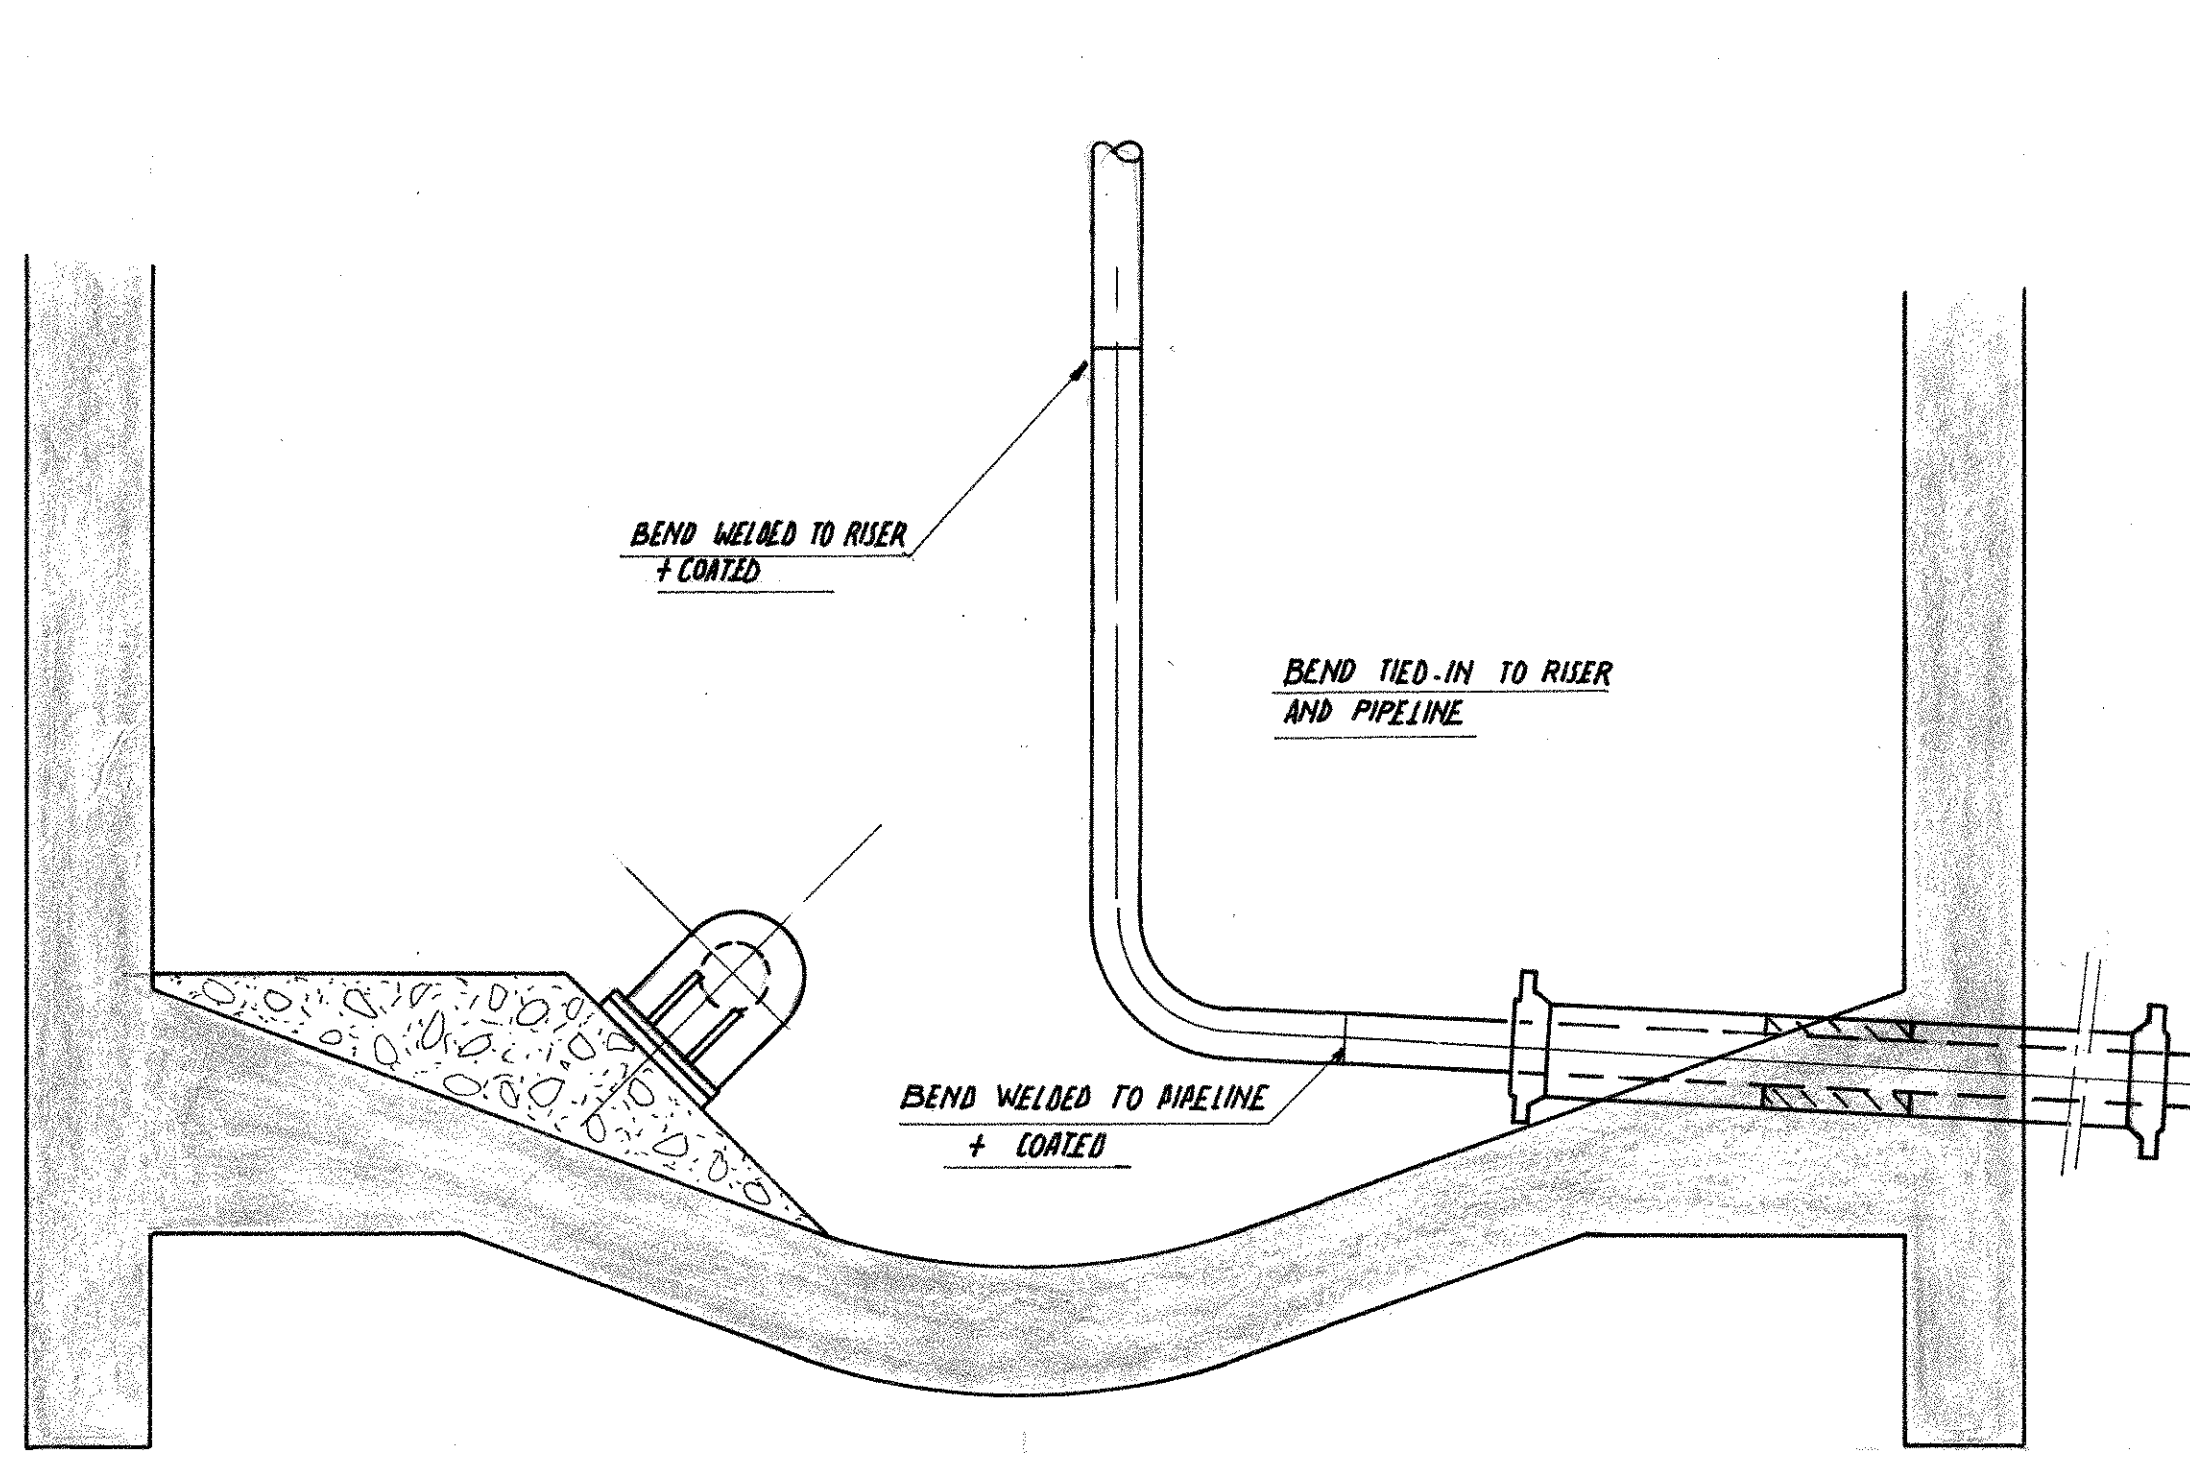

9

PHASE 2

TREATMENT PLATFORM TCP 2
 PIPELINE PULL IN AND RISER TIE IN
 INSTALLATION SEQUENCE SHEET 2/2

NUMBER	TITLE	REV. NO.	REVISION	BY	DATE	CHKD
A1 TCP2 L501	GENERAL ARRANGEMENT AND INSTALLATION OF INTERNAL RISER					
" L503	RISER PULL IN INSTALLATION SEQUENCE SHEET 1/2					

Brown & Root De France
Engineers . Constructors
PARIS, FRANCE

BY	JPA	CHECKED	K.D.G.	CHECKED	W.A. BAKER	APPROVED	20-10-76
DATE	9-9-76		9-9-76				

elf **ELF . NORGE - A/S**

FRIGG FIELD DEVELOPMENT PROJECT

SCALE	PROJECT No.	DRAWING NUMBER	REV.
		A1-TCP2 L504	0

PHOTOGRAPHY LICOR 2198CT