

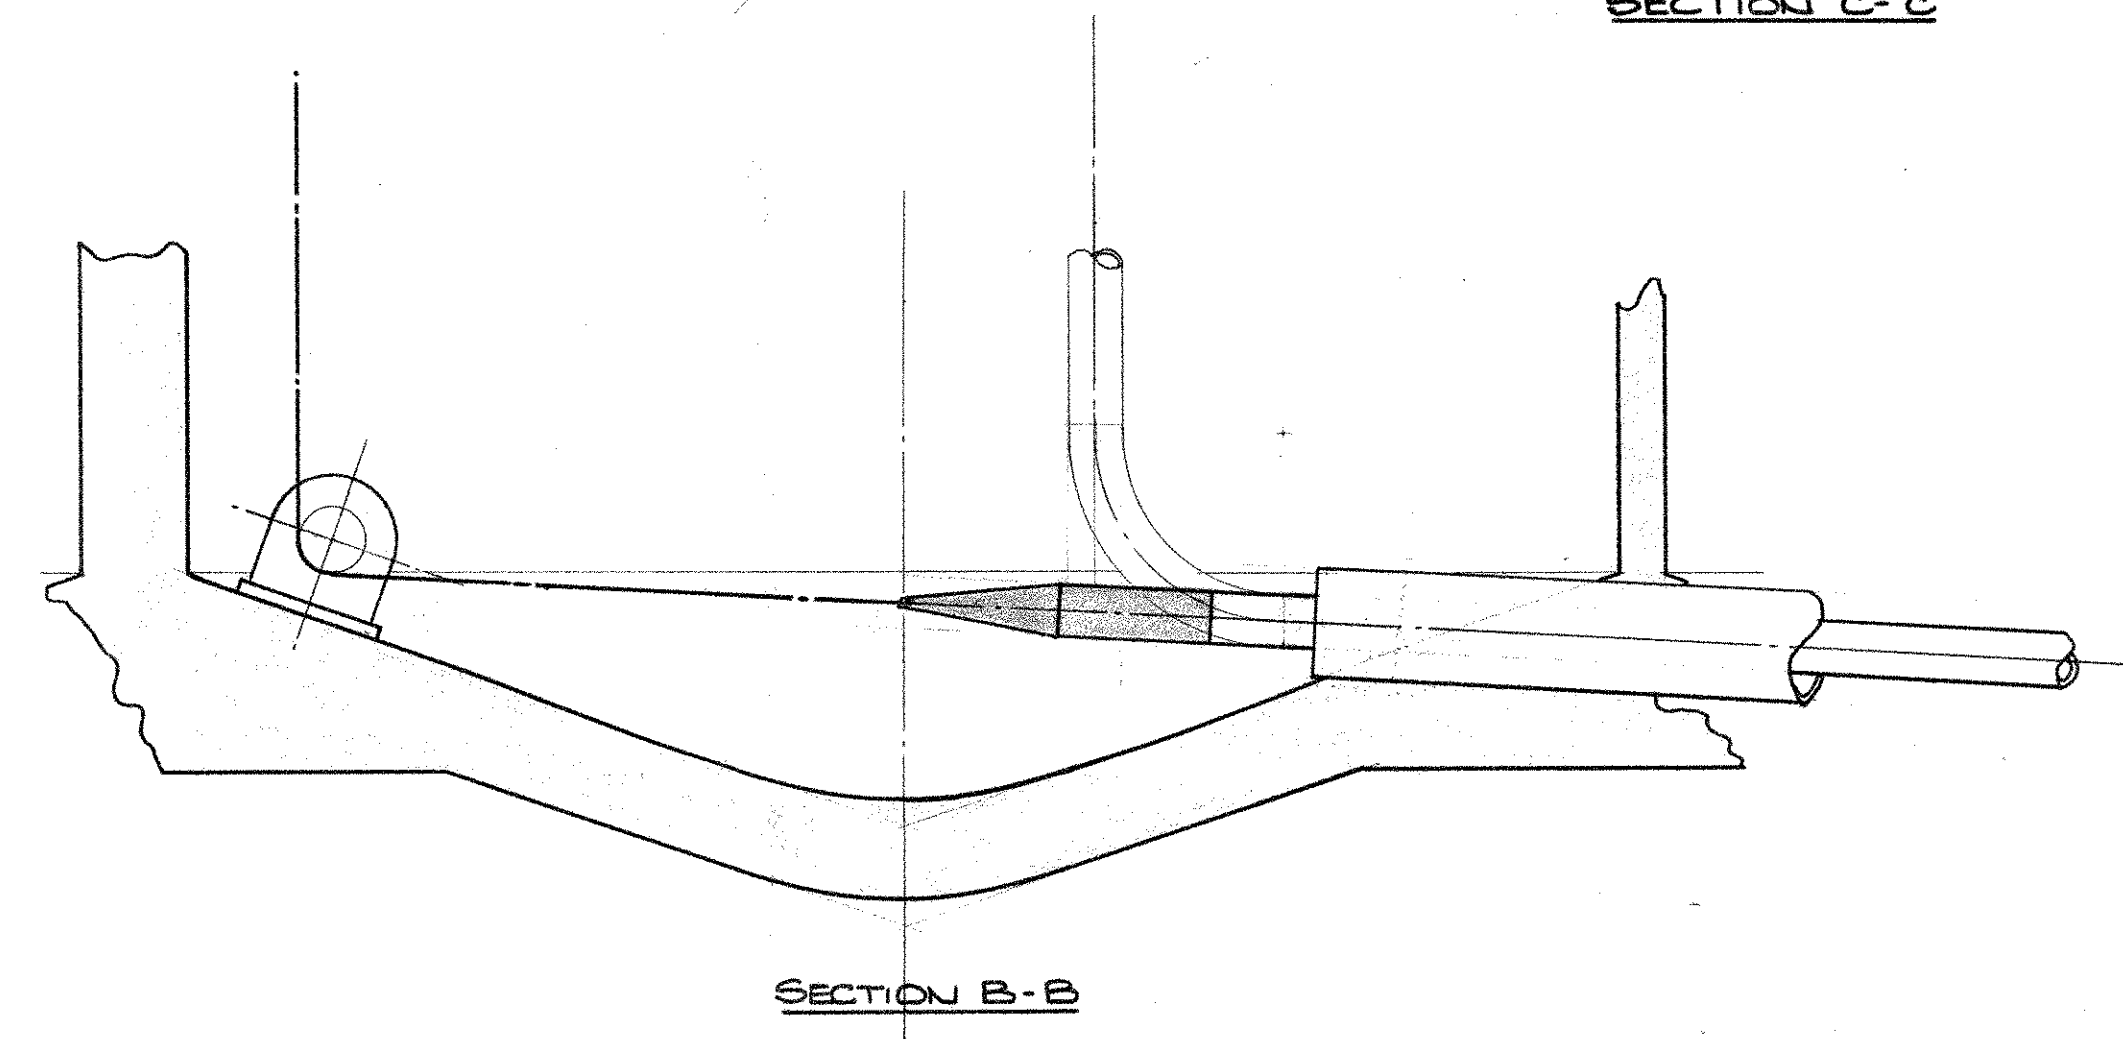
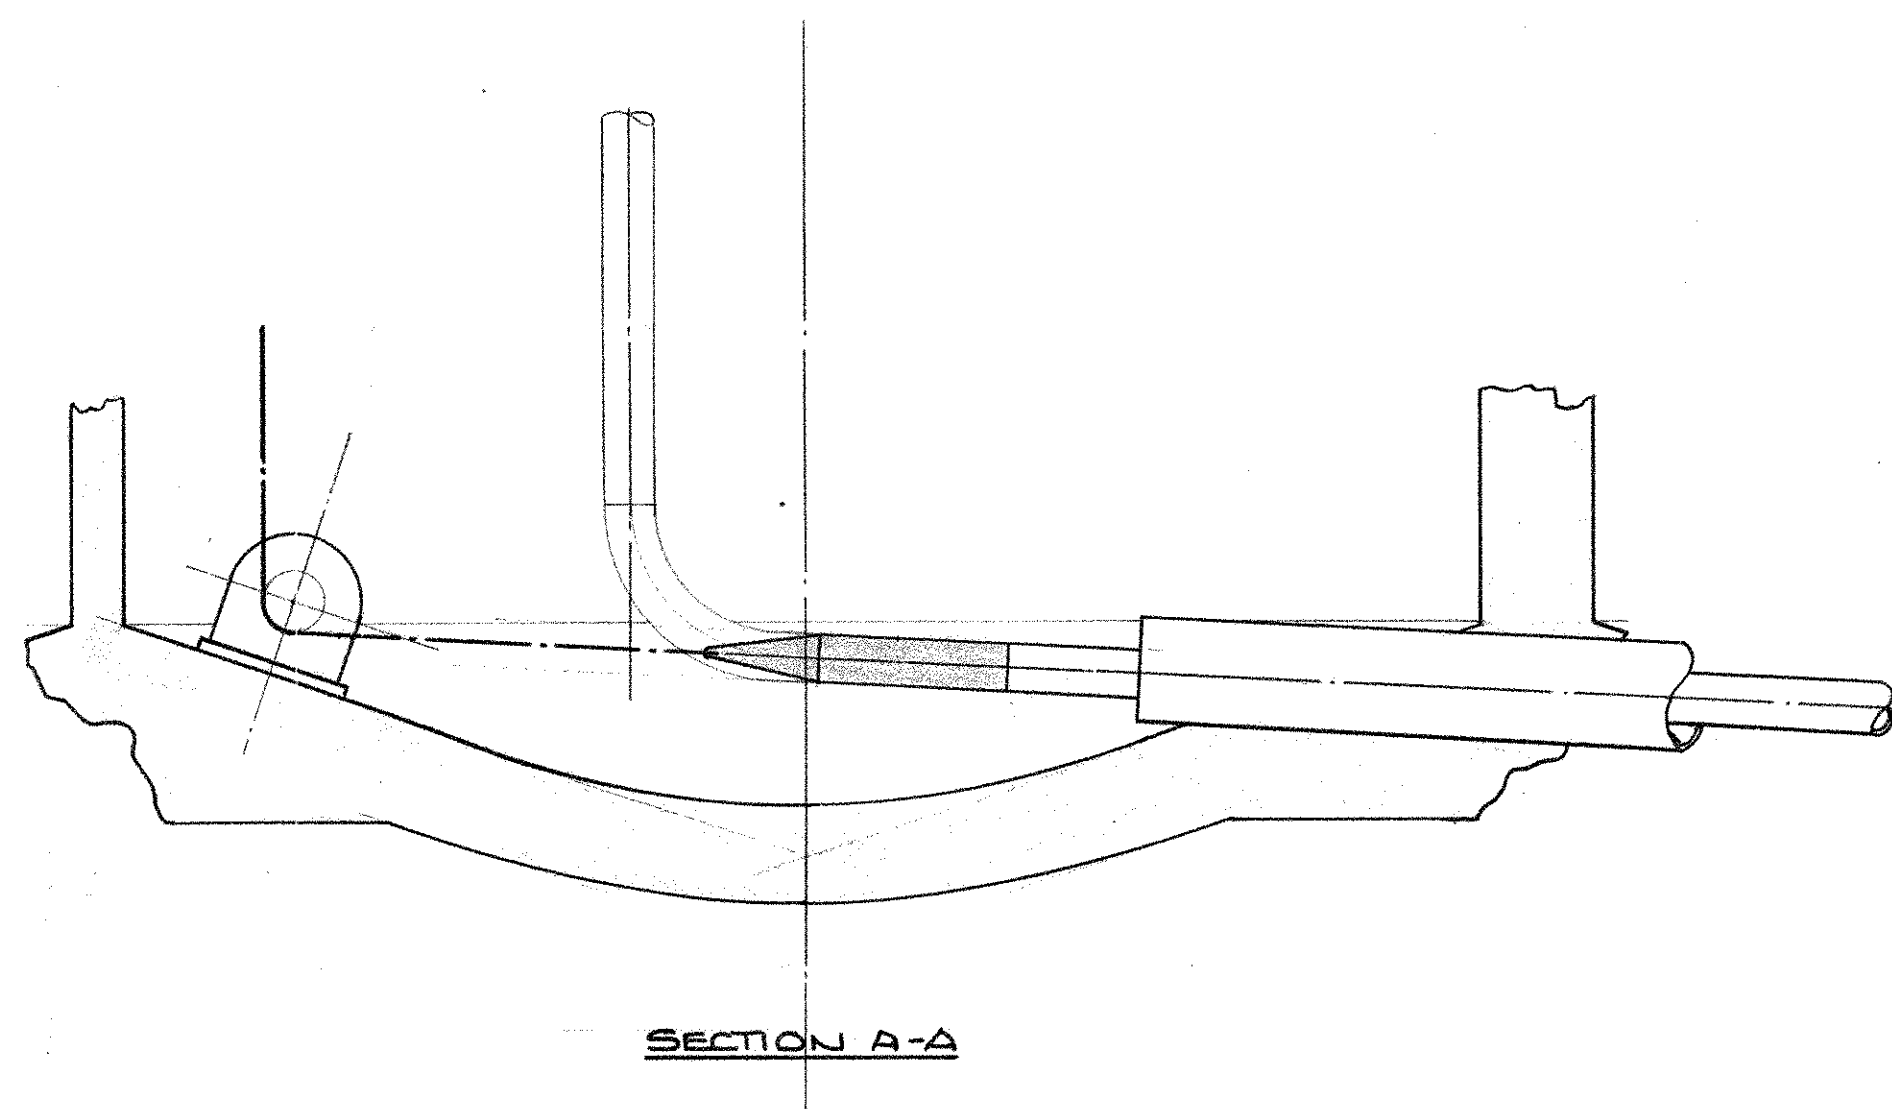
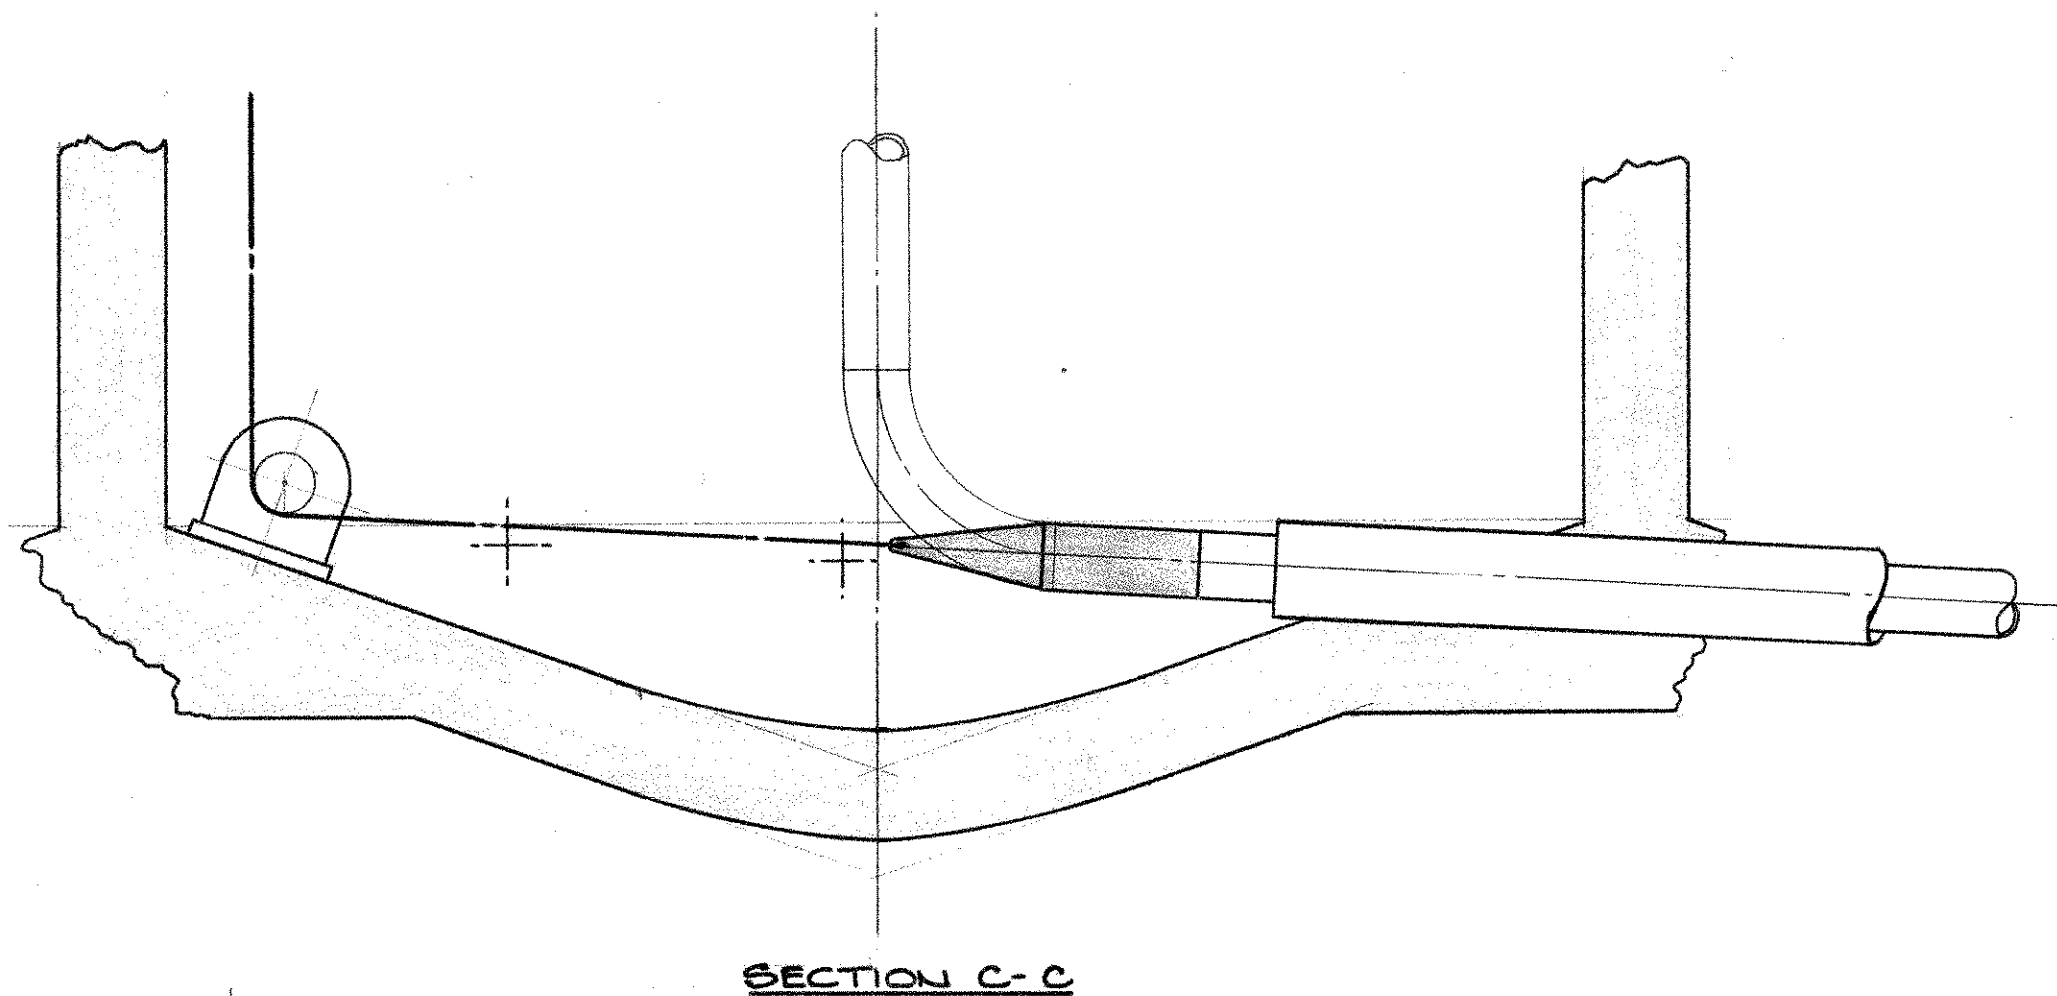


NOTES :-

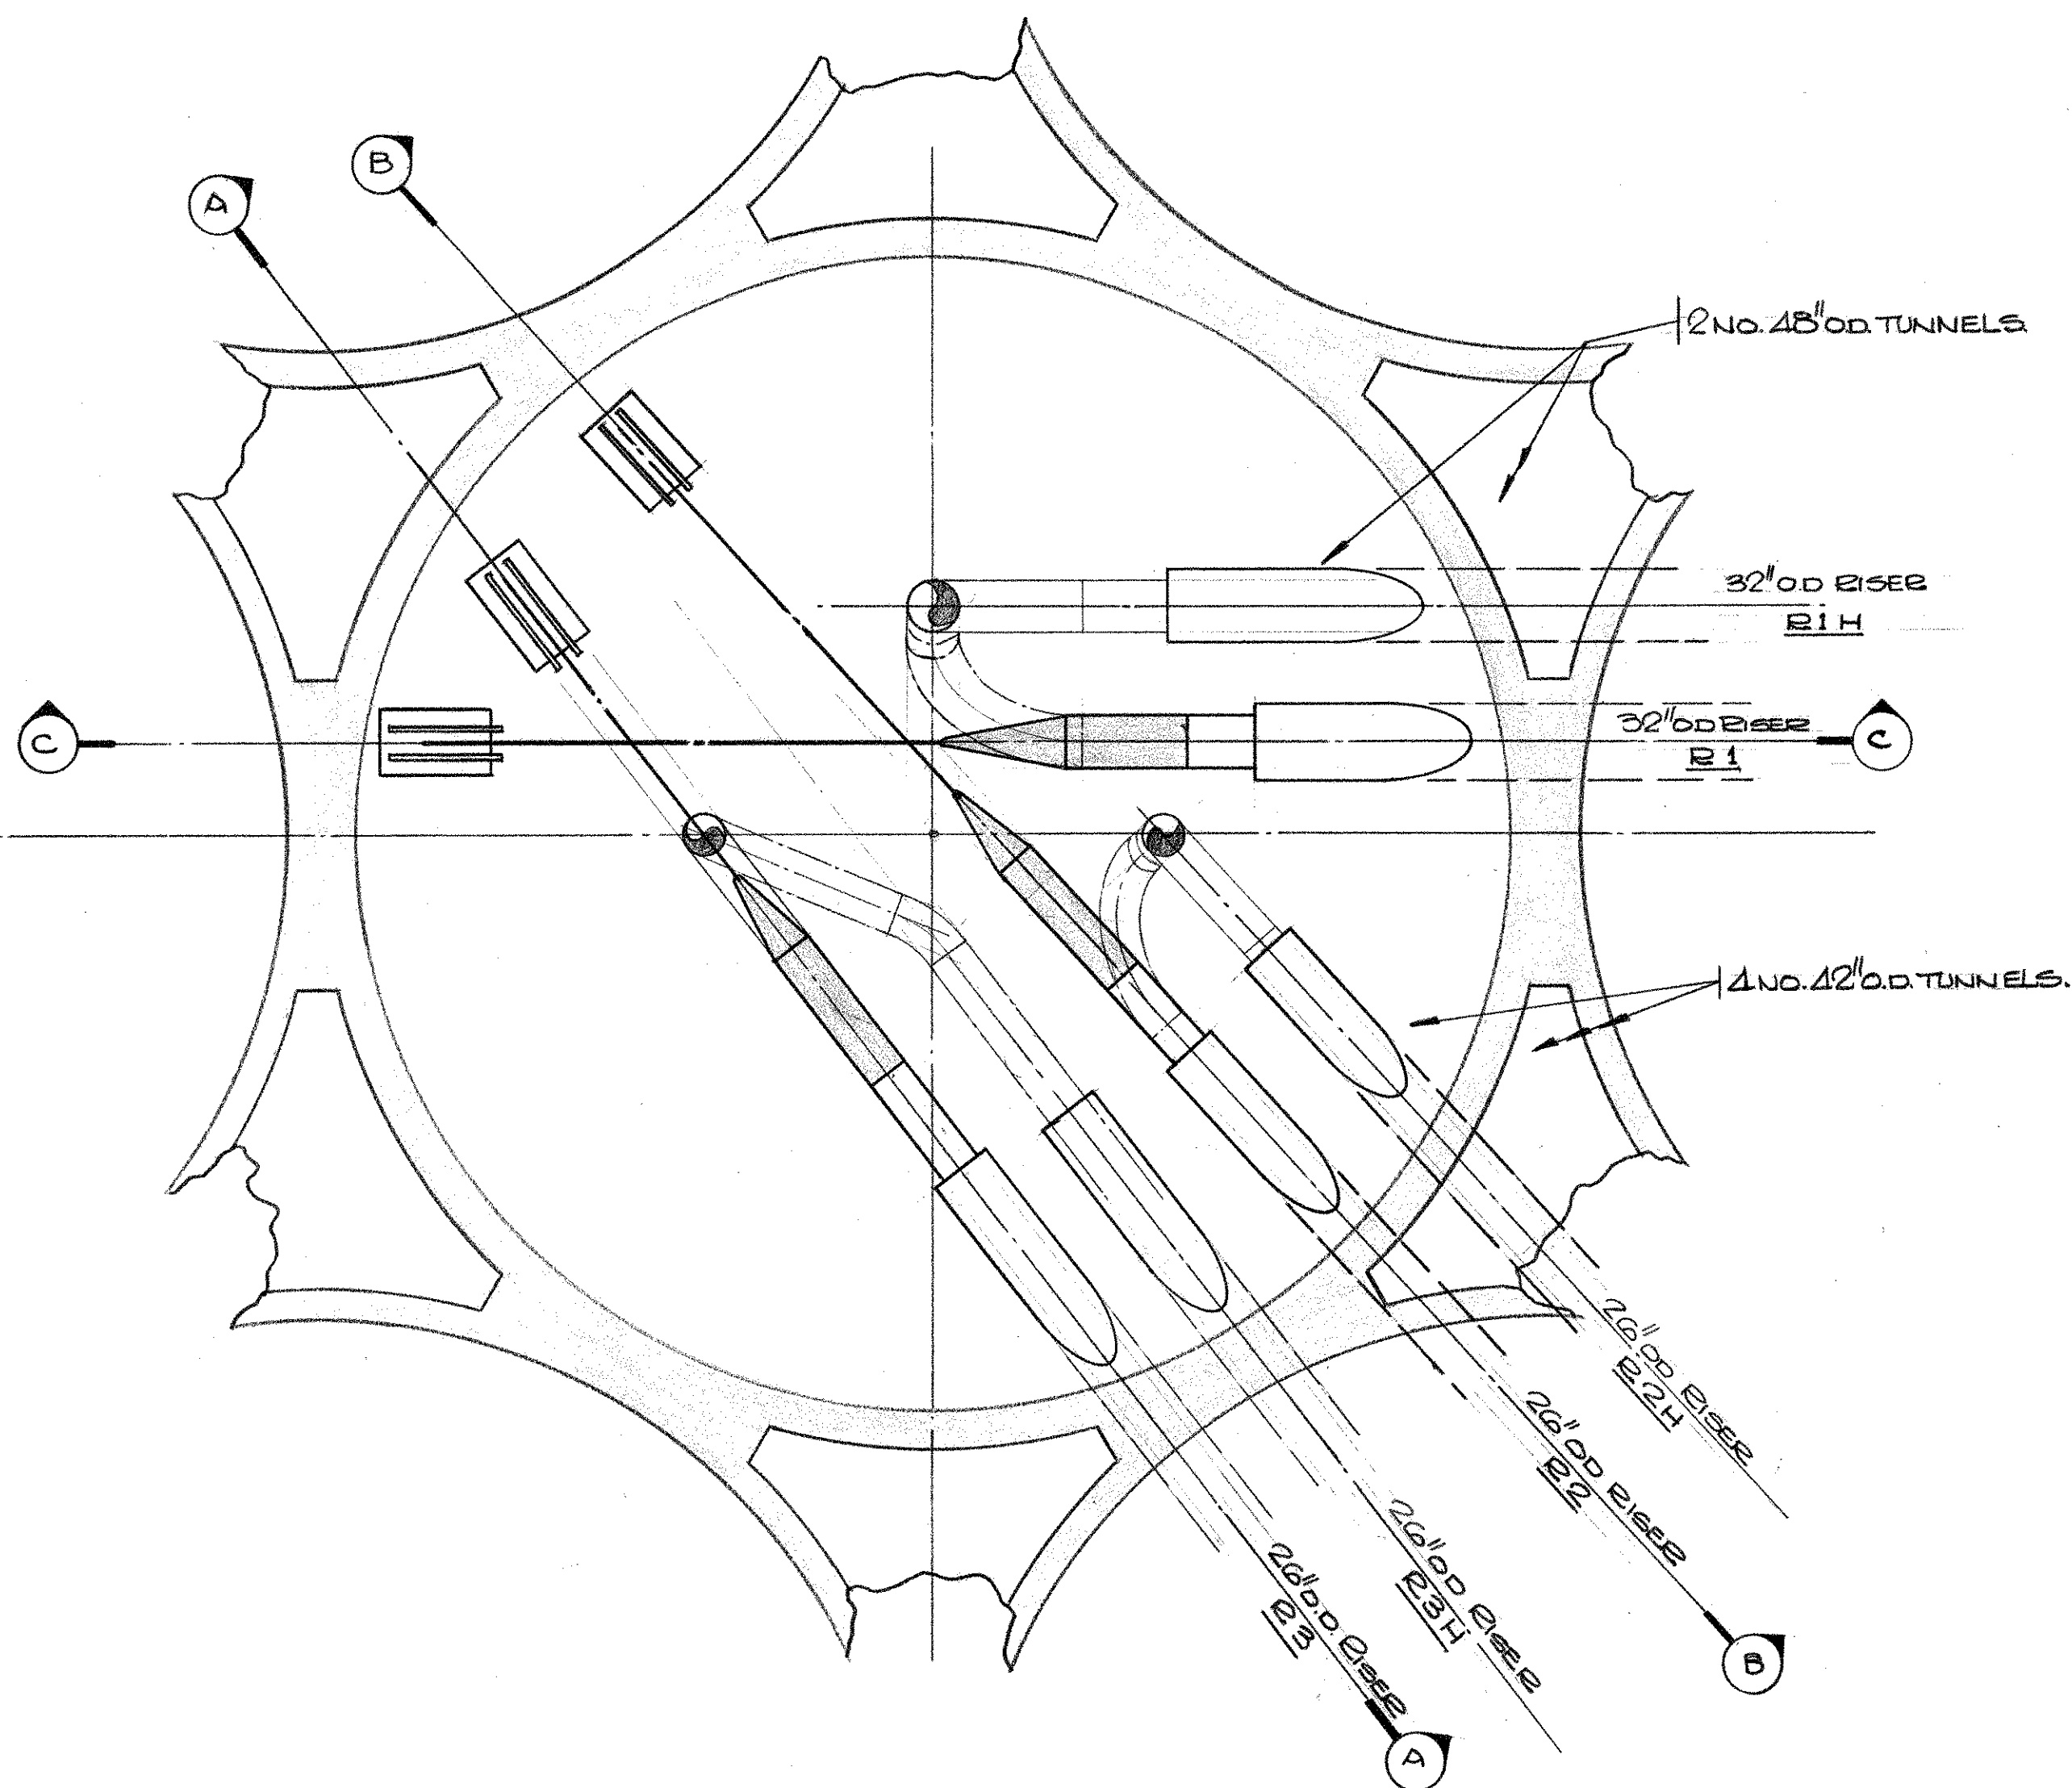


**PHASE 2**

TREATMENT PLATFORM N°2 TCP2  
PULLHEAD AND SHEAVE POSITIONS  
COLUMN 3

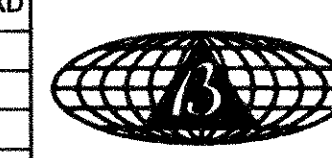

**Brown & Root, (U.K.) Ltd.**  
*Engineers. Constructors*  
LONDON, ENGLAND.

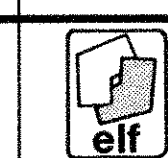

**ELF. NORGE - A/S**

FRIGG FIELD DEVELOPMENT PROJECT

REFERENCE DRAWINGS		REV. NO.	REVISION	BY	DATE	CHKD
NUMBER	TITLE					

BY	T.G. JONES	CHECKED	CHECKED	APPROVED
DATE	JAN-14-1975			

SCALE	PROJECT No.	DRAWING NUMBER	REV.
1:100	78-5711	A1-TCP2-A147	