



CONSTRUCTION LEVELS

MEAN LOW WATER "MLW" LEVELS

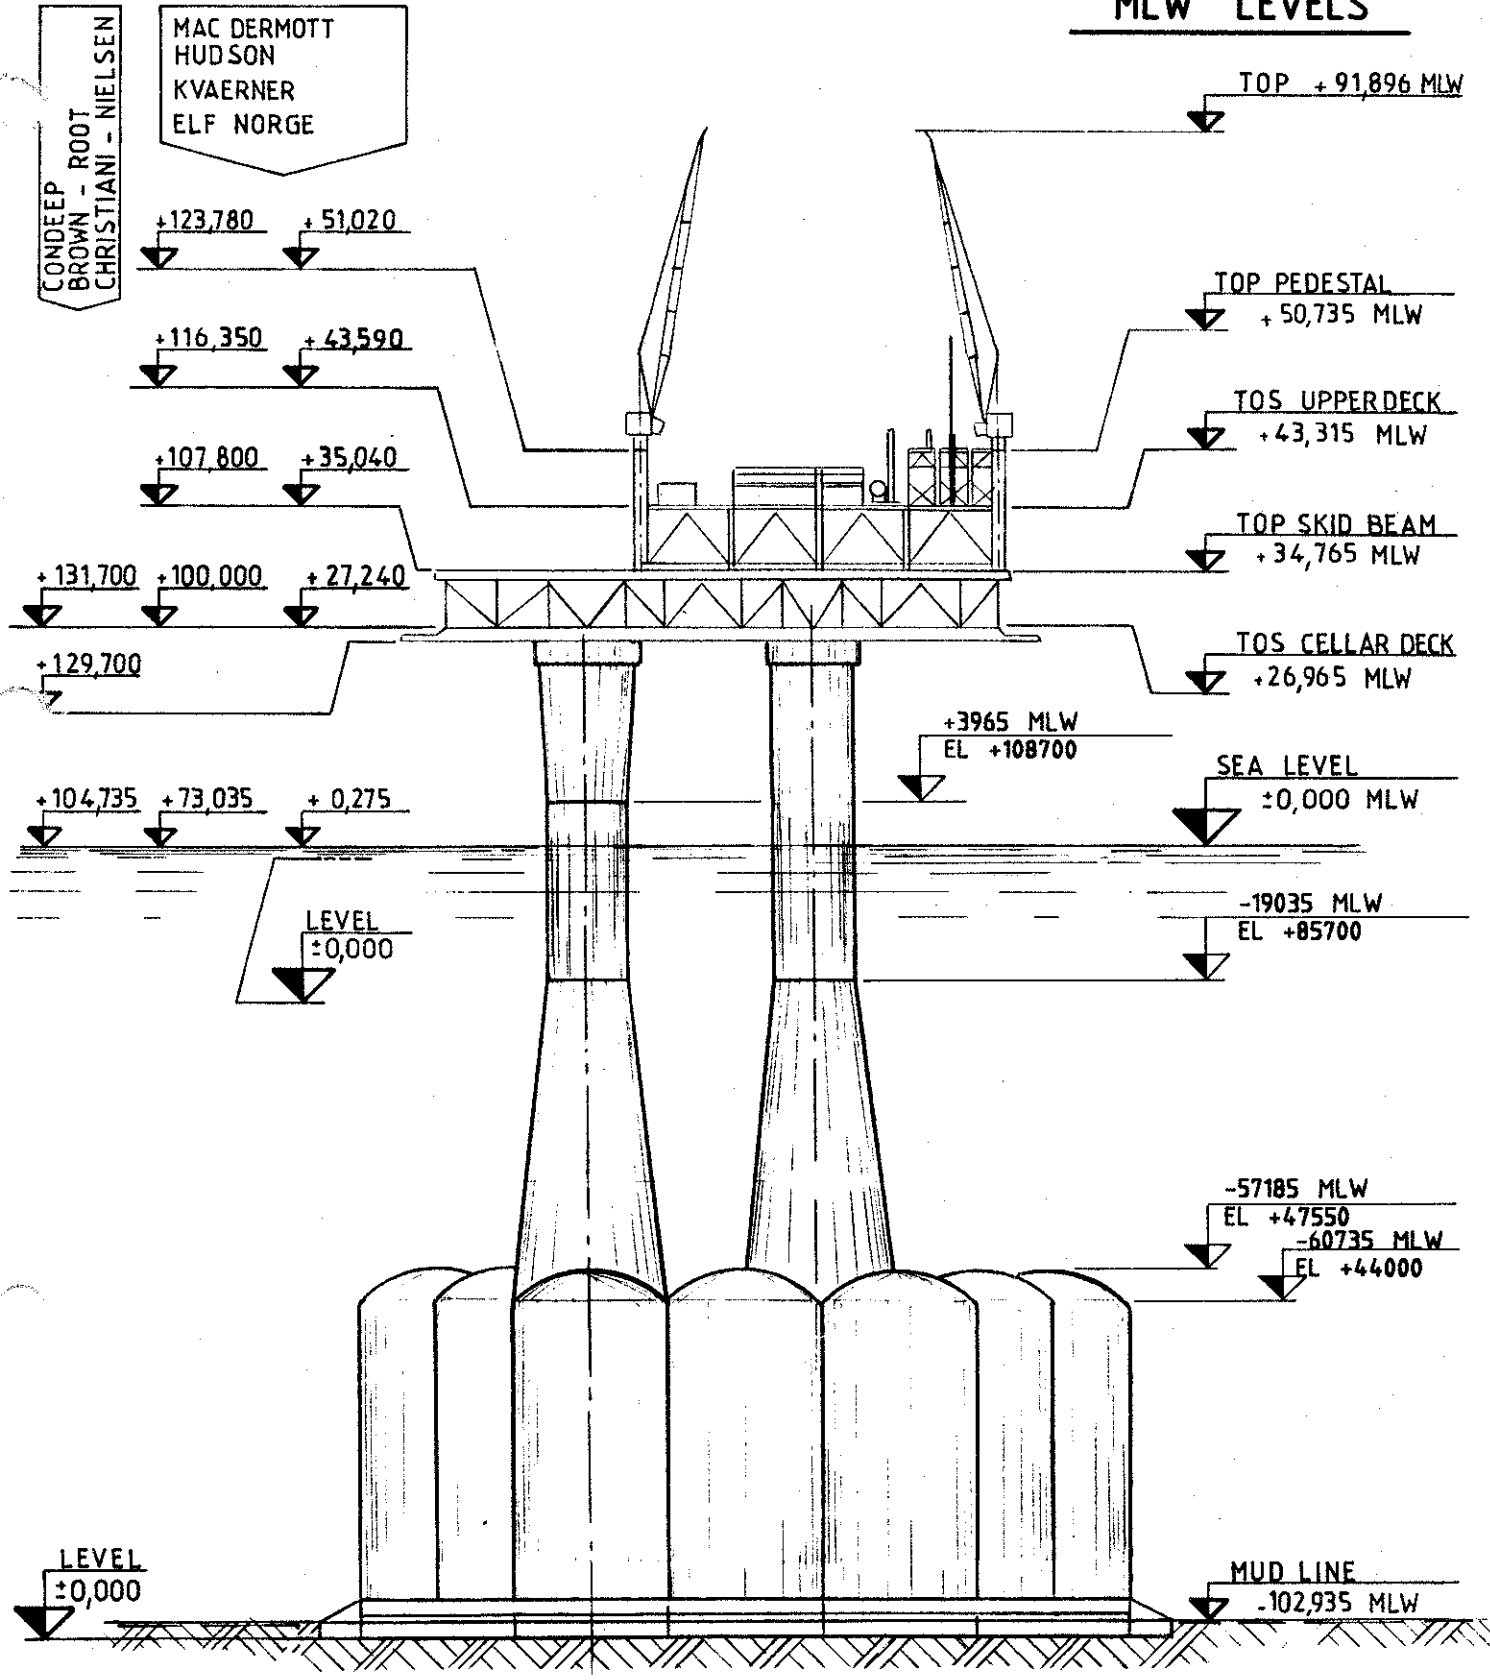

03/85	First issue	AS.
Rev.	Date	DESCRIPTION
by	app.	
Contractor TEMEX		

elf
aquitaine
norge a/s
P.O. Box 168
4001 Stavanger

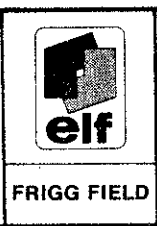

Installation	TCP.2	System
Job no.	RELATIONS MLW. VS. CONSTRUCTION LEVELS	
Scale	1/1000	
Drwg. no.	FF 85. 36. 25. 0518	Rev.
		Sheet 1/2