



PLATFORM NORTH

GRID NORTH
331° 03' 06"

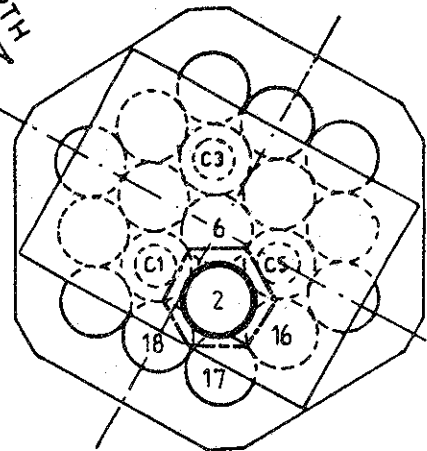

KEY PLAN

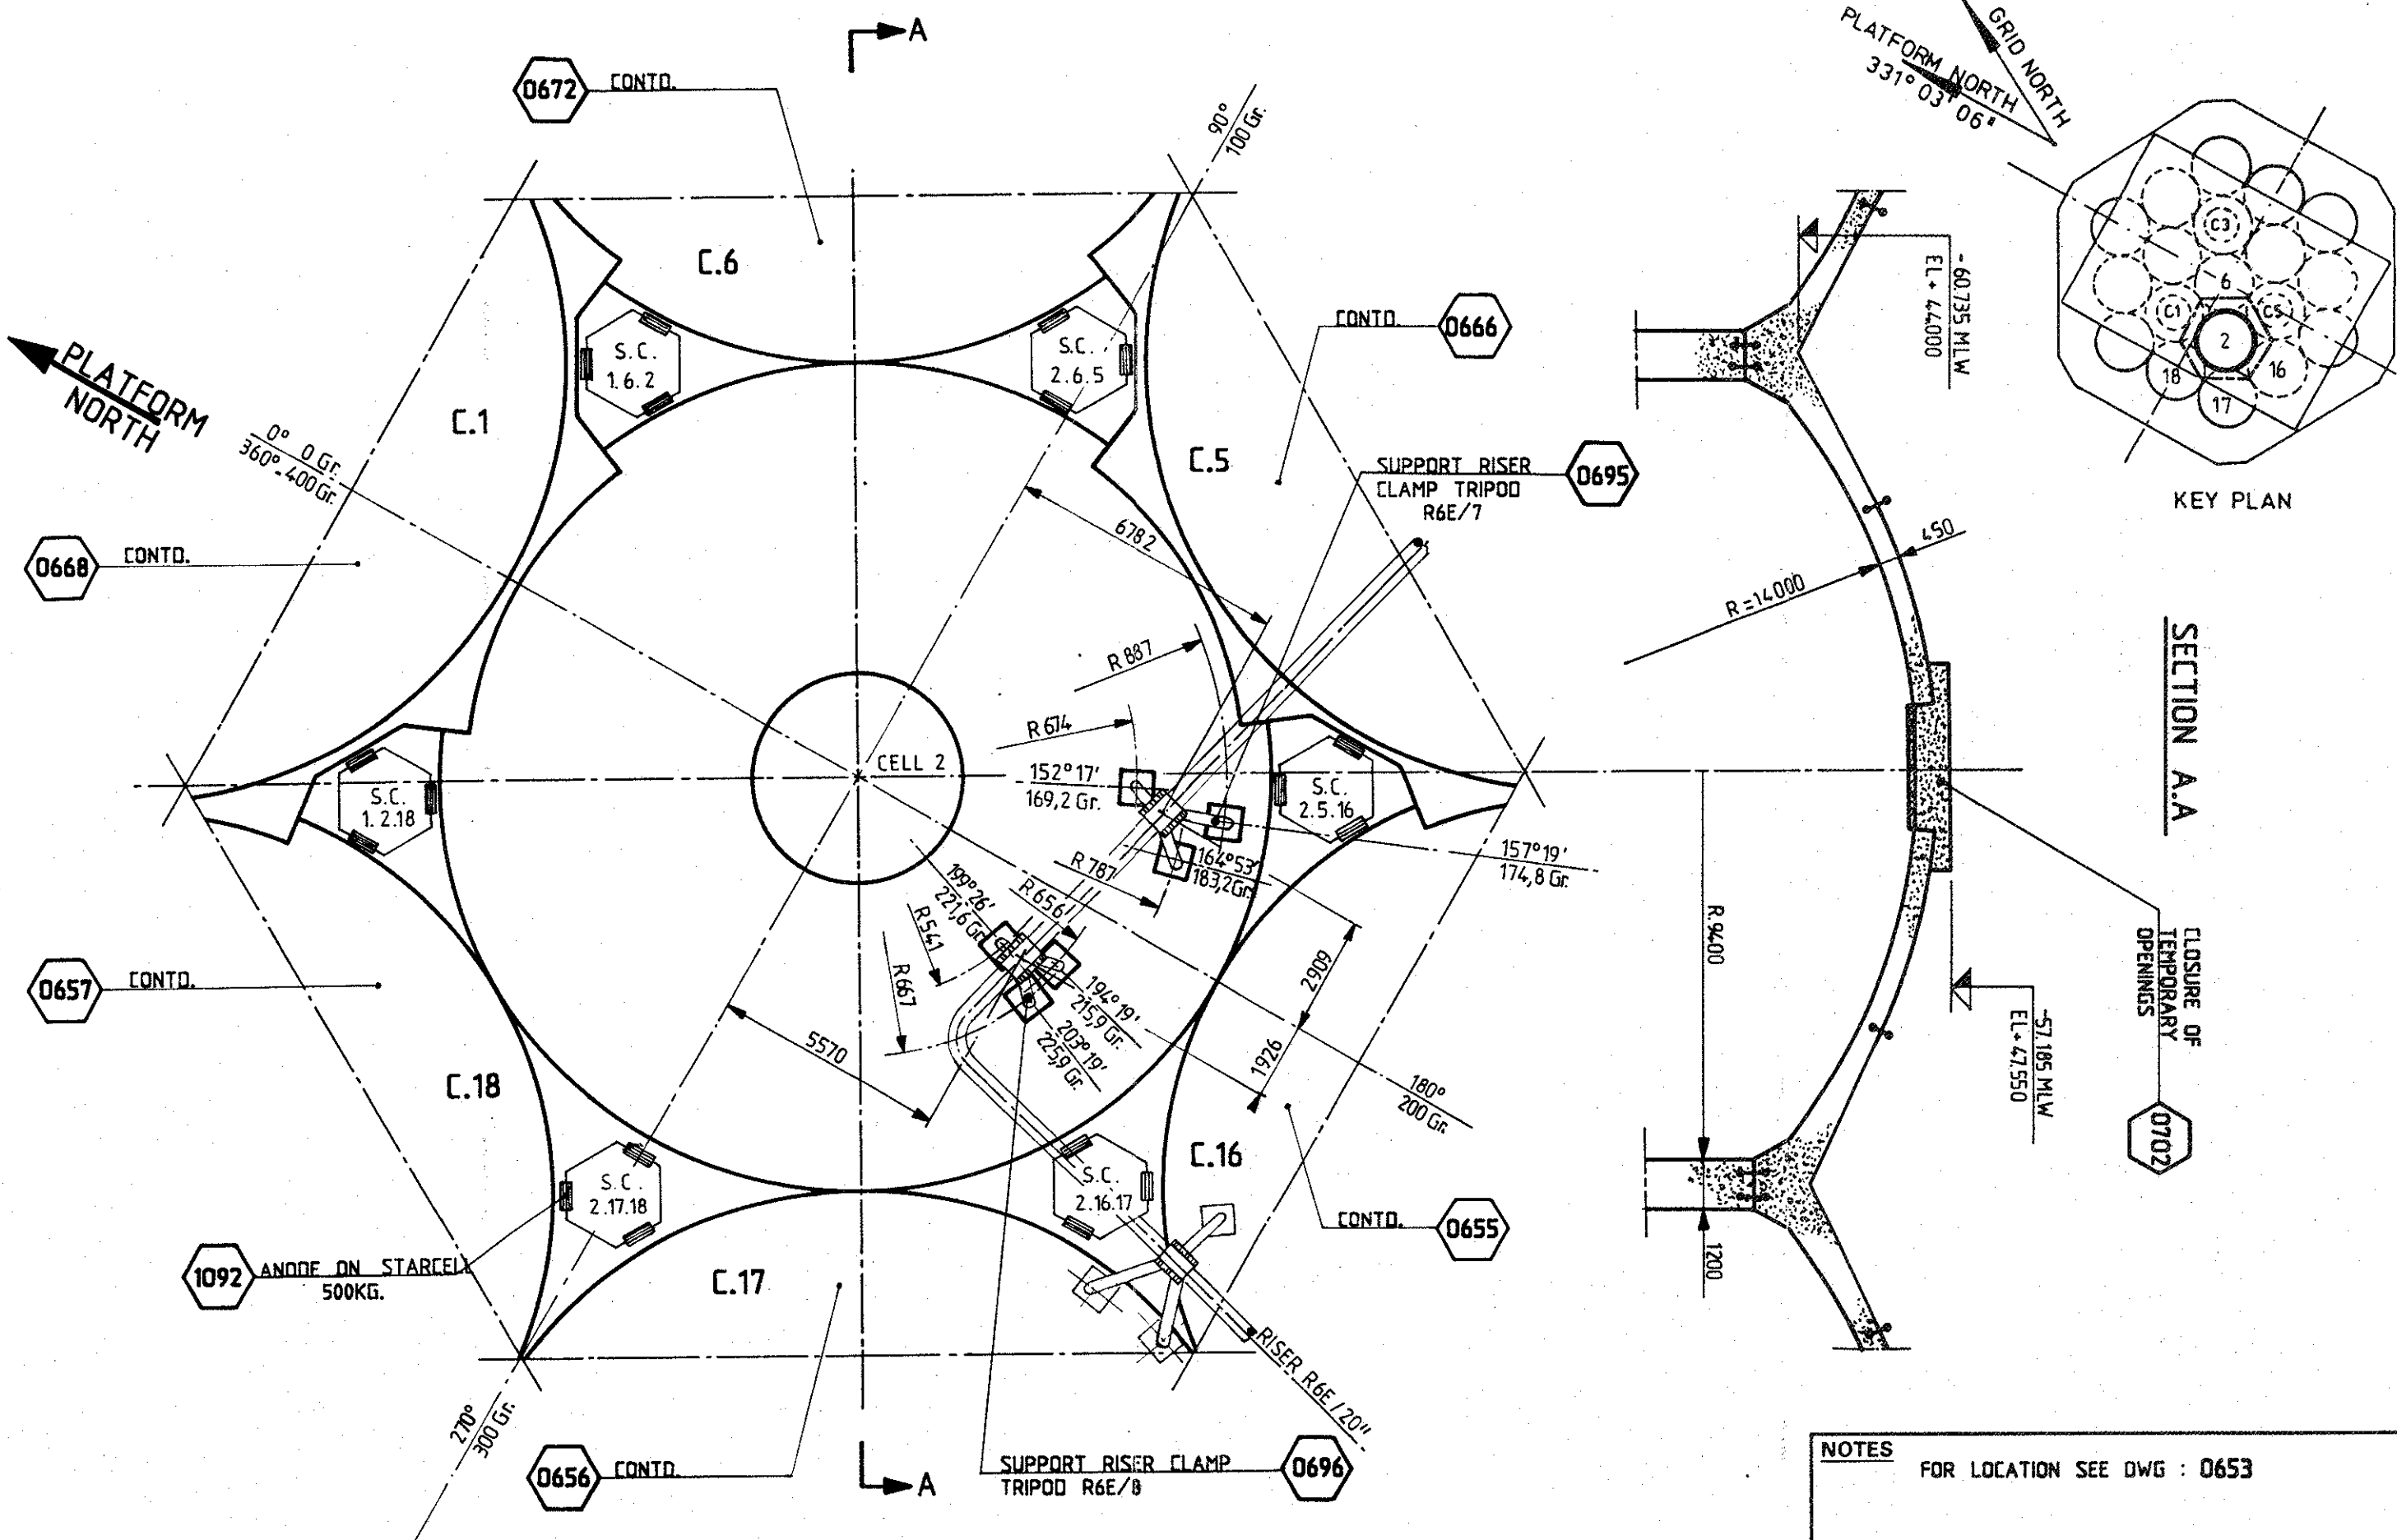

NOTES FOR LOCATION SEE DWG : 0653

Rev.	Date	DESCRIPTION	by	app.
0	03/85	First issue	JB	

Contractor **TEMEX**

elf
aquitaine
norge a/s
P.O. Box 168
4001 Stavanger

Installation	TCP-2	System	
Job no.	ROOFS-PLAN VIEW ROOF CELL 2		
Scale	1/150		
Drwg. no.	FF 85. 36. 25. 0667	Rev	Sheet 1/2