




UPPER PART PLAN VIEW

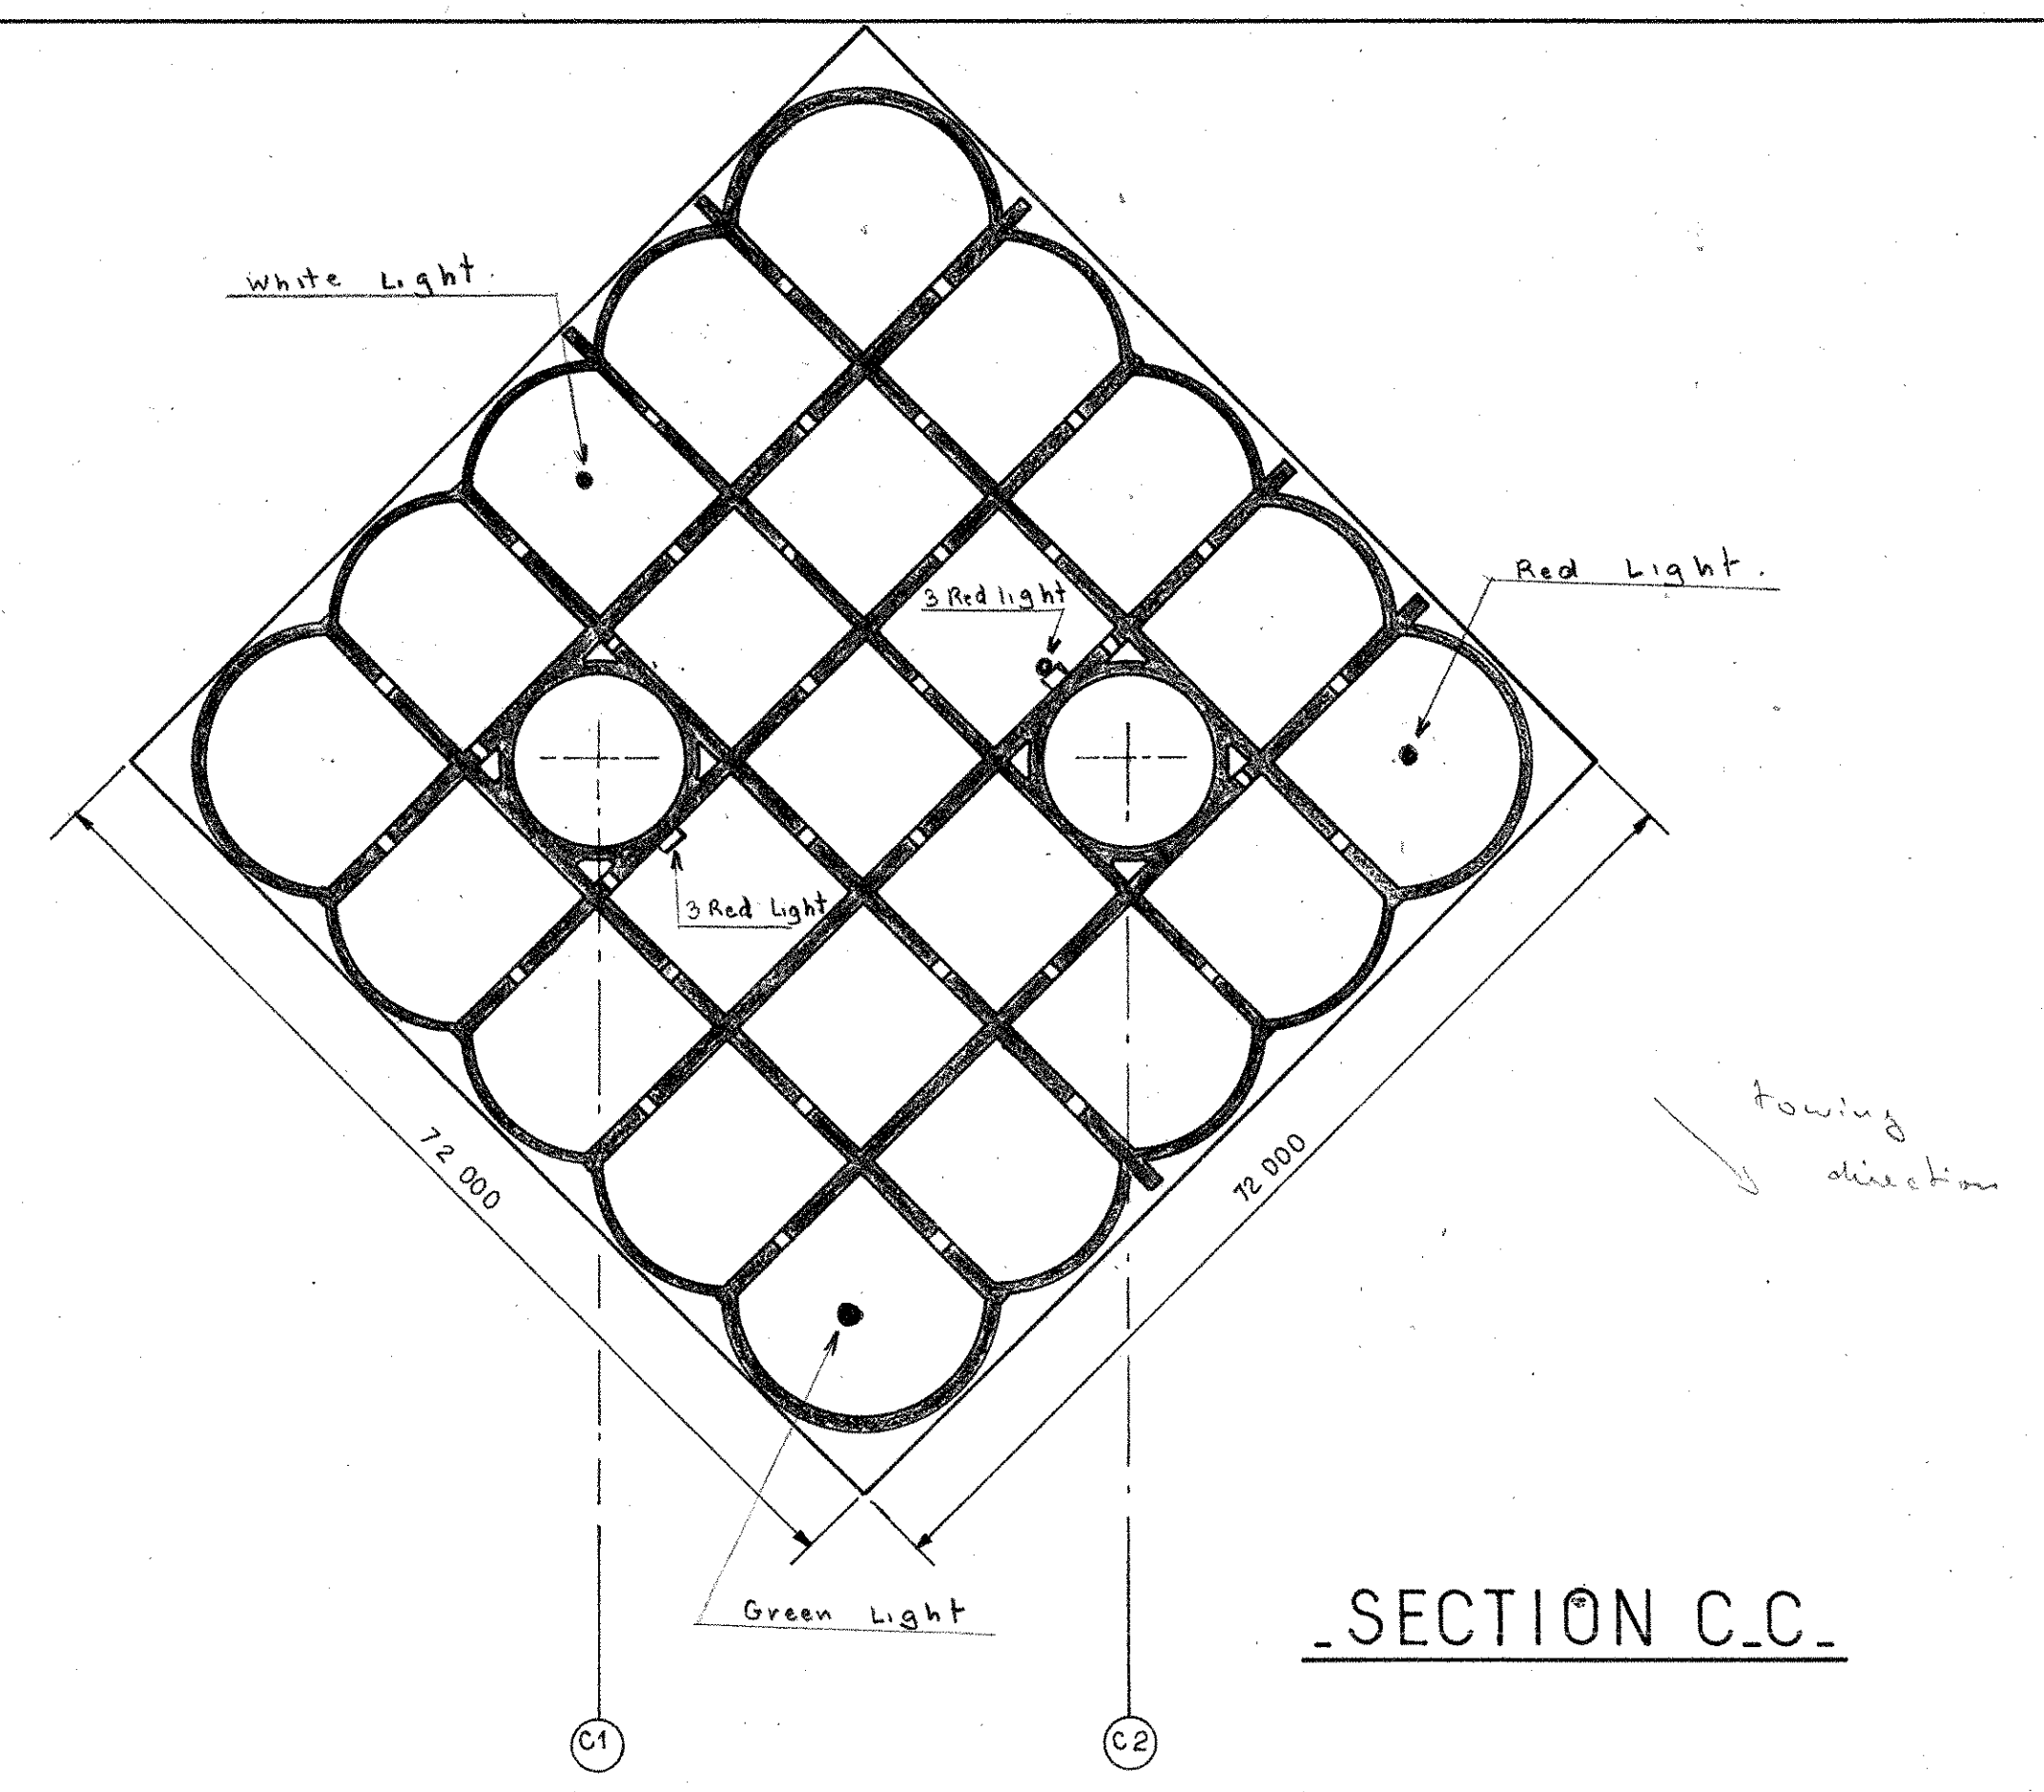

SECTION C.C.

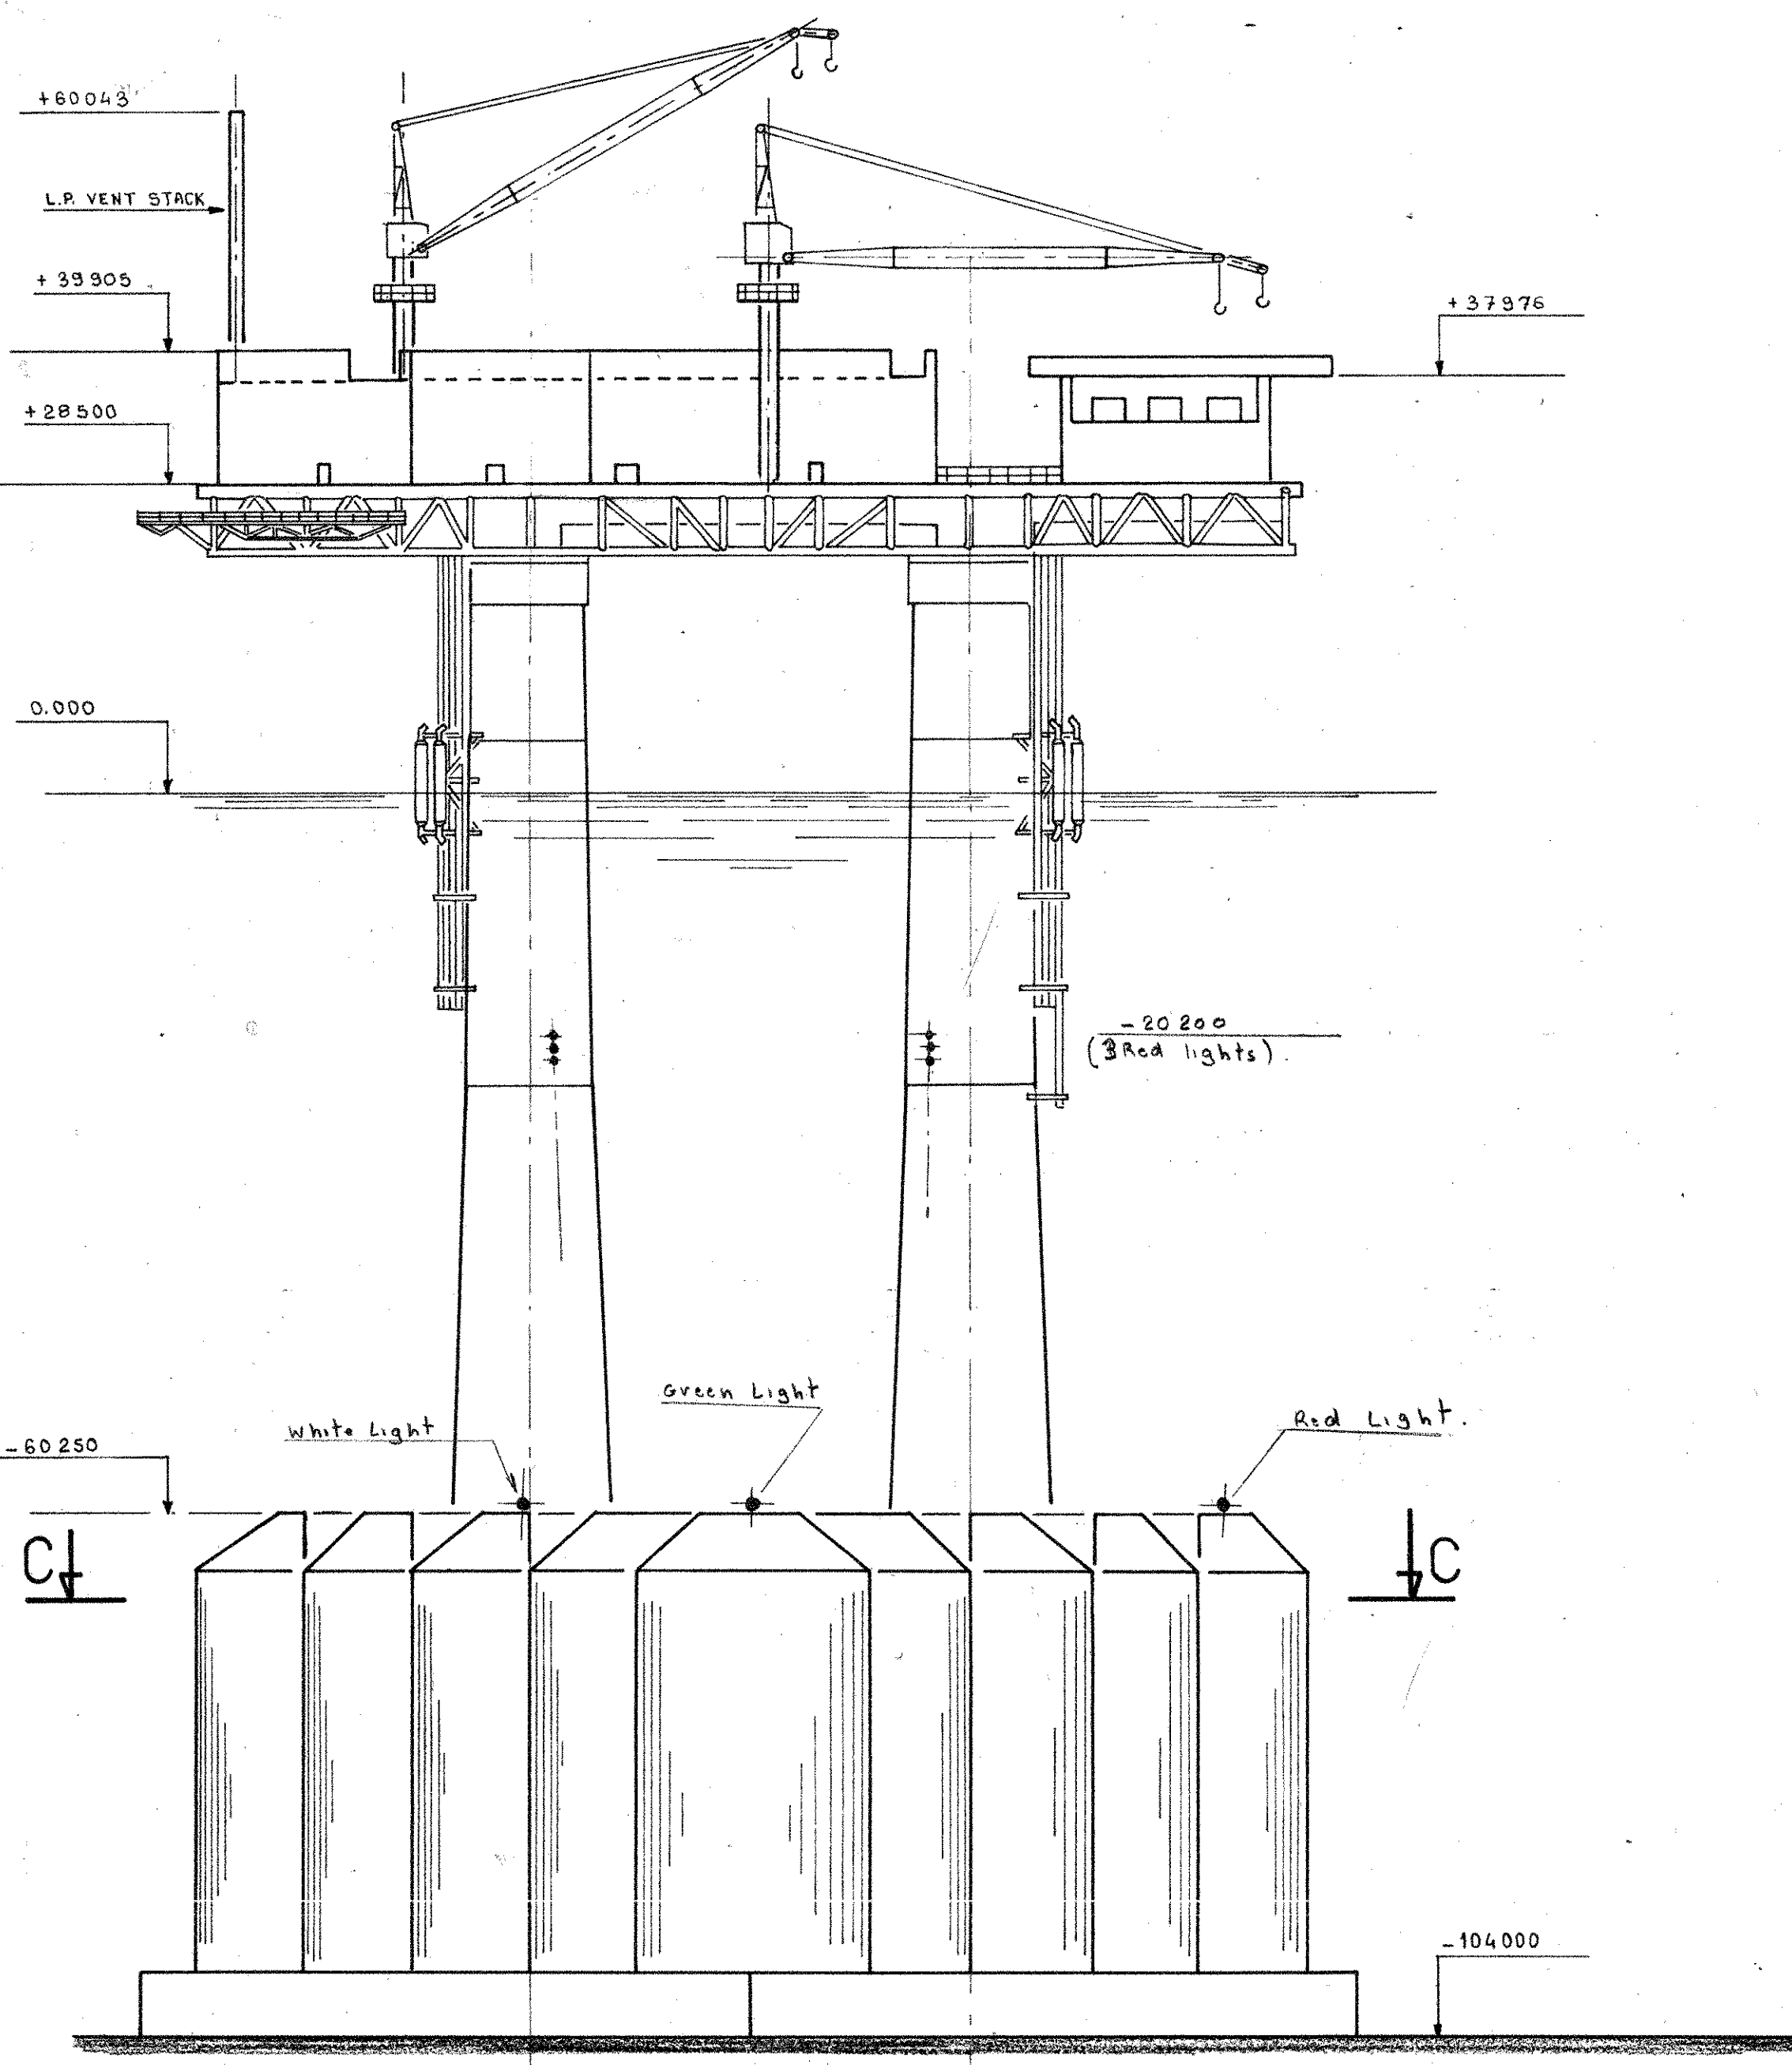

ELEVATION A.A.

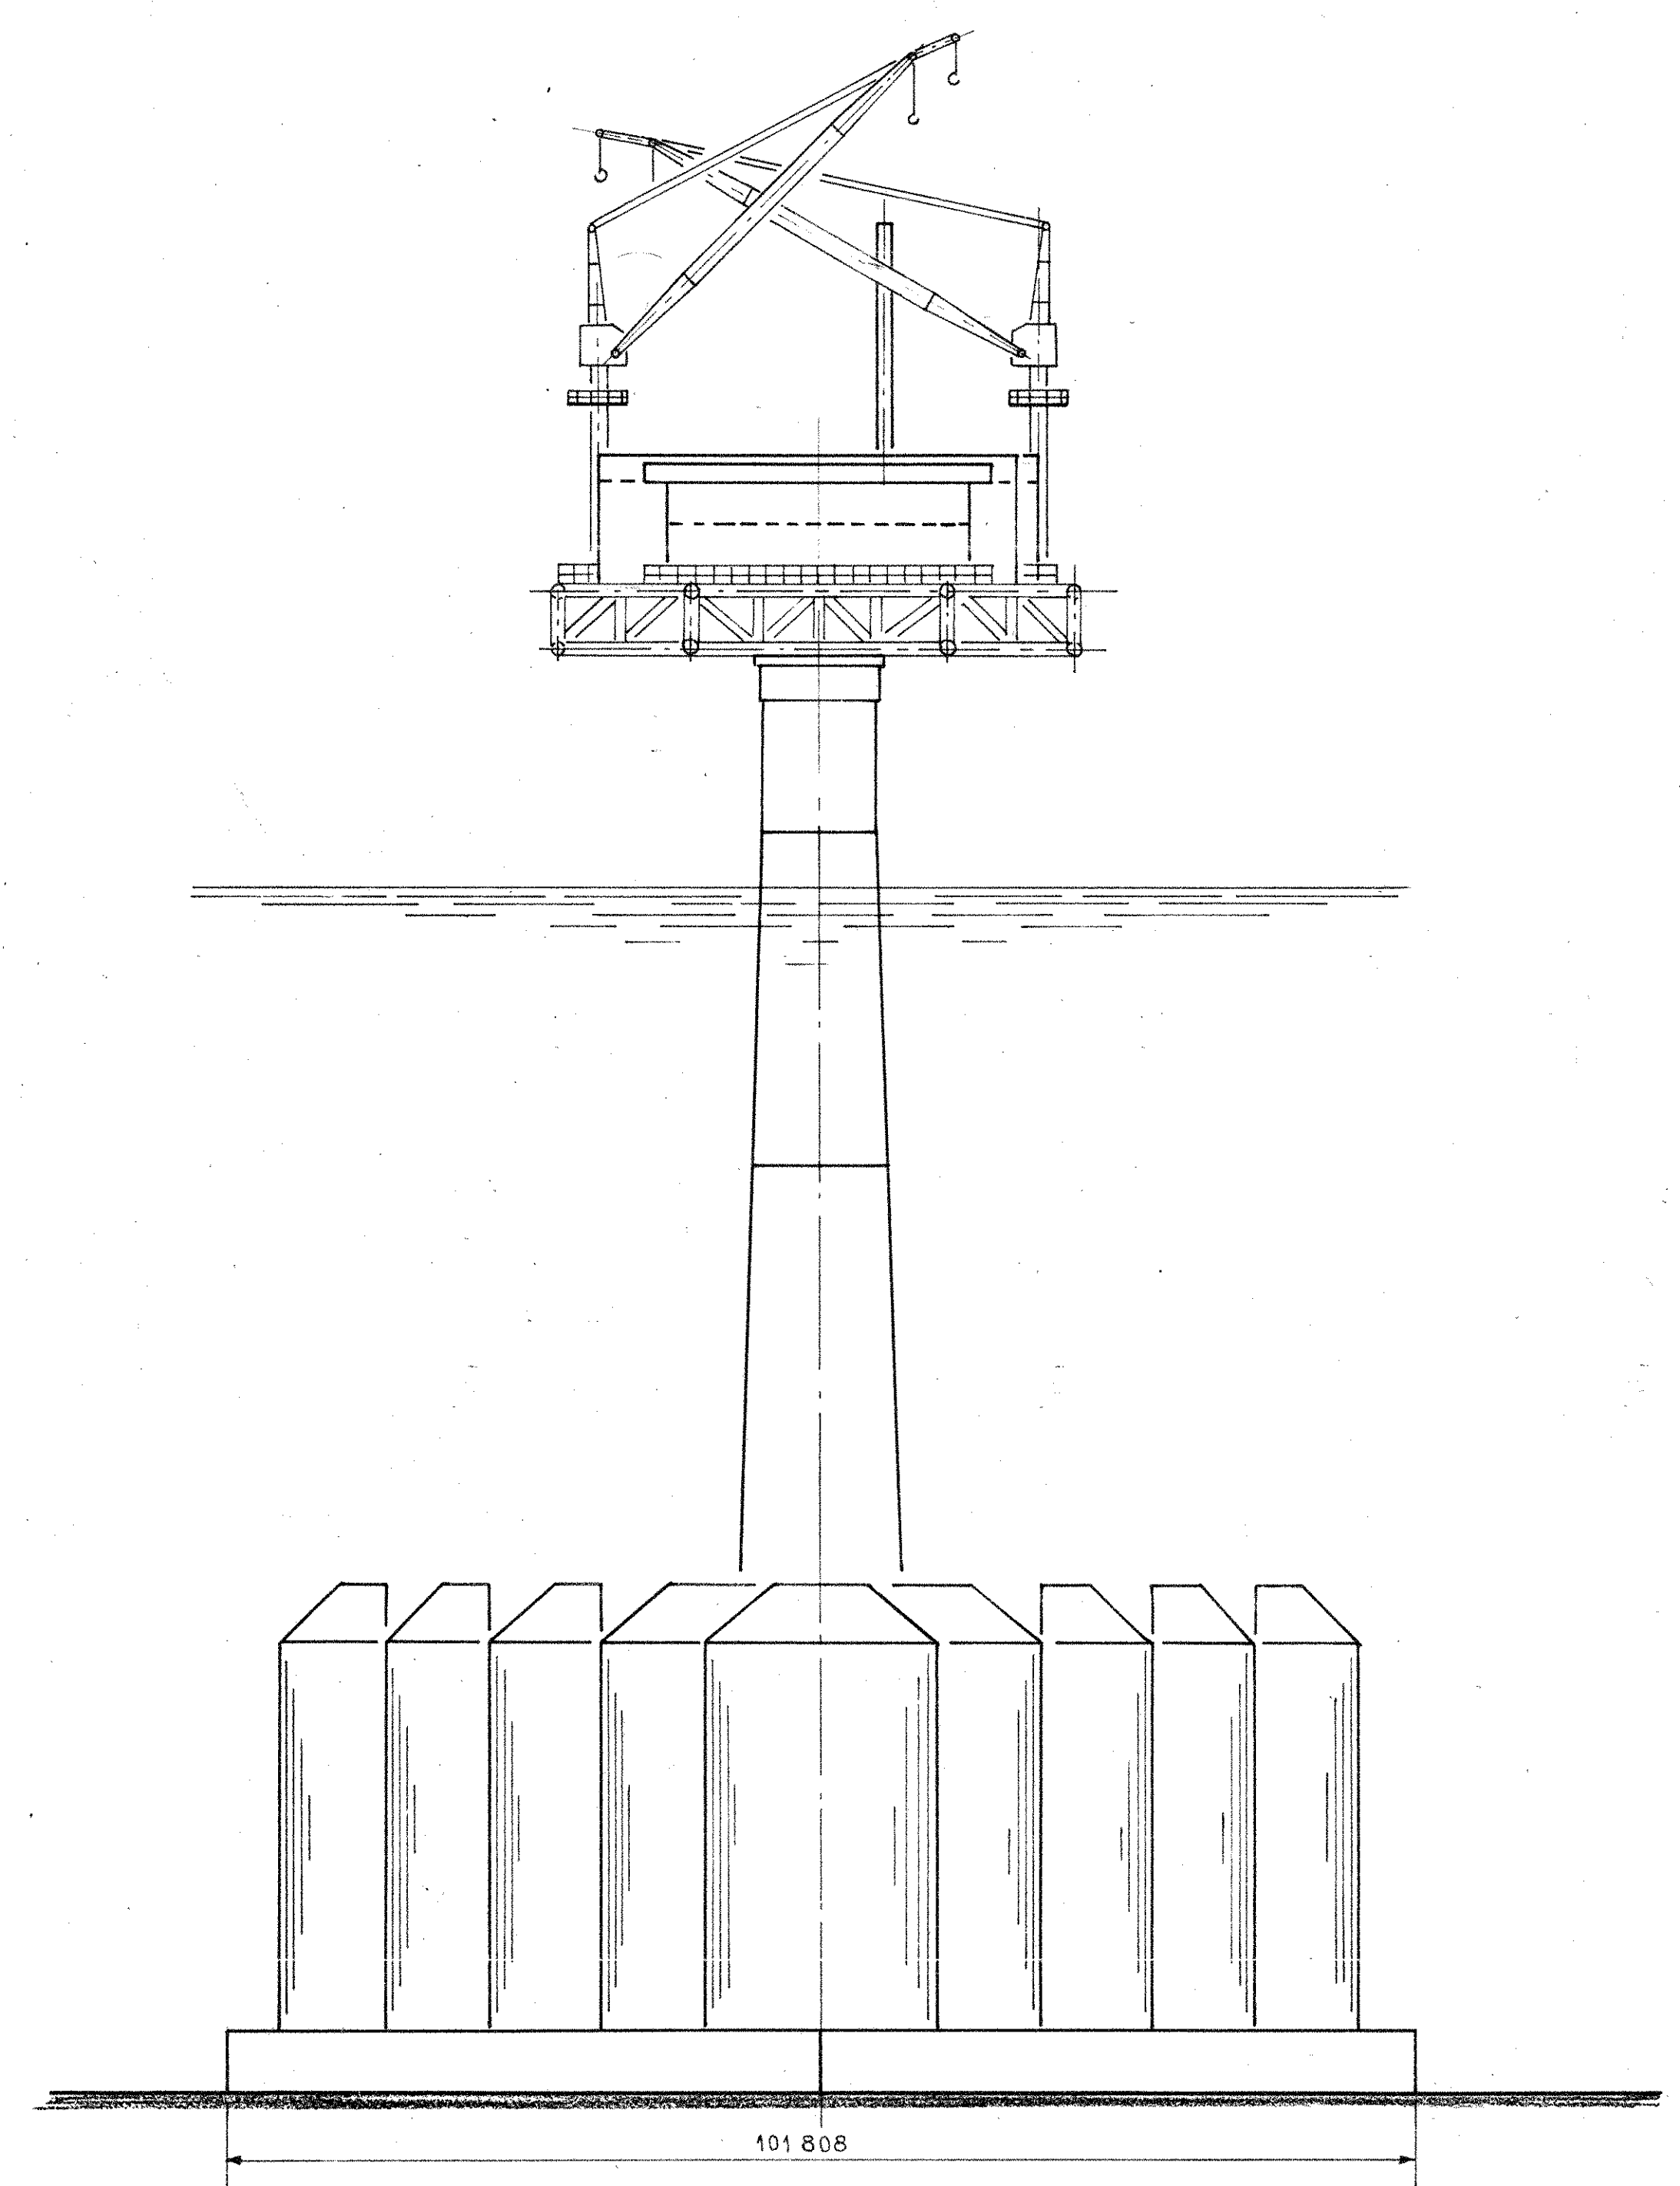

ELEVATION B.B.

**AT LIGHT DRAFT UP TO THE END OF CPA ZONE**  
 Red light on port (on caisson roof)  
 Green light on port starboard (on caisson roof)  
 White light on port stern (on caisson roof)  
 3 Red light on column C1  
 3 Red light on column C2 (opposite).

**AT LIGHT DRAFT OUTSIDE CPA ZONE**  
 Same lights on caisson roof only

**AT DEEP DRAFT (65 m)**  
 green light on C1 (EL - 20200 mm)  
 Red light on C2 (EL - 20200 mm)  
 White light on immersion bridge)

**WHEN STOPPED**  
 Two red lights on each column (opposite).  
 All lights are permanent.

INDEX	DATE	REVISIONS	BY

8<sup>me</sup> #11 POUR LA RECHERCHE ET L'EXPLOITATION DES HYDROCARBURES  
 7, rue Nalaton PARIS XV  
 elf NORGE A/S

**TP1**  
 NAVIGATIONAL LIGHT DURING TOW-OUT