


EAST - WEST CROSS SECTION

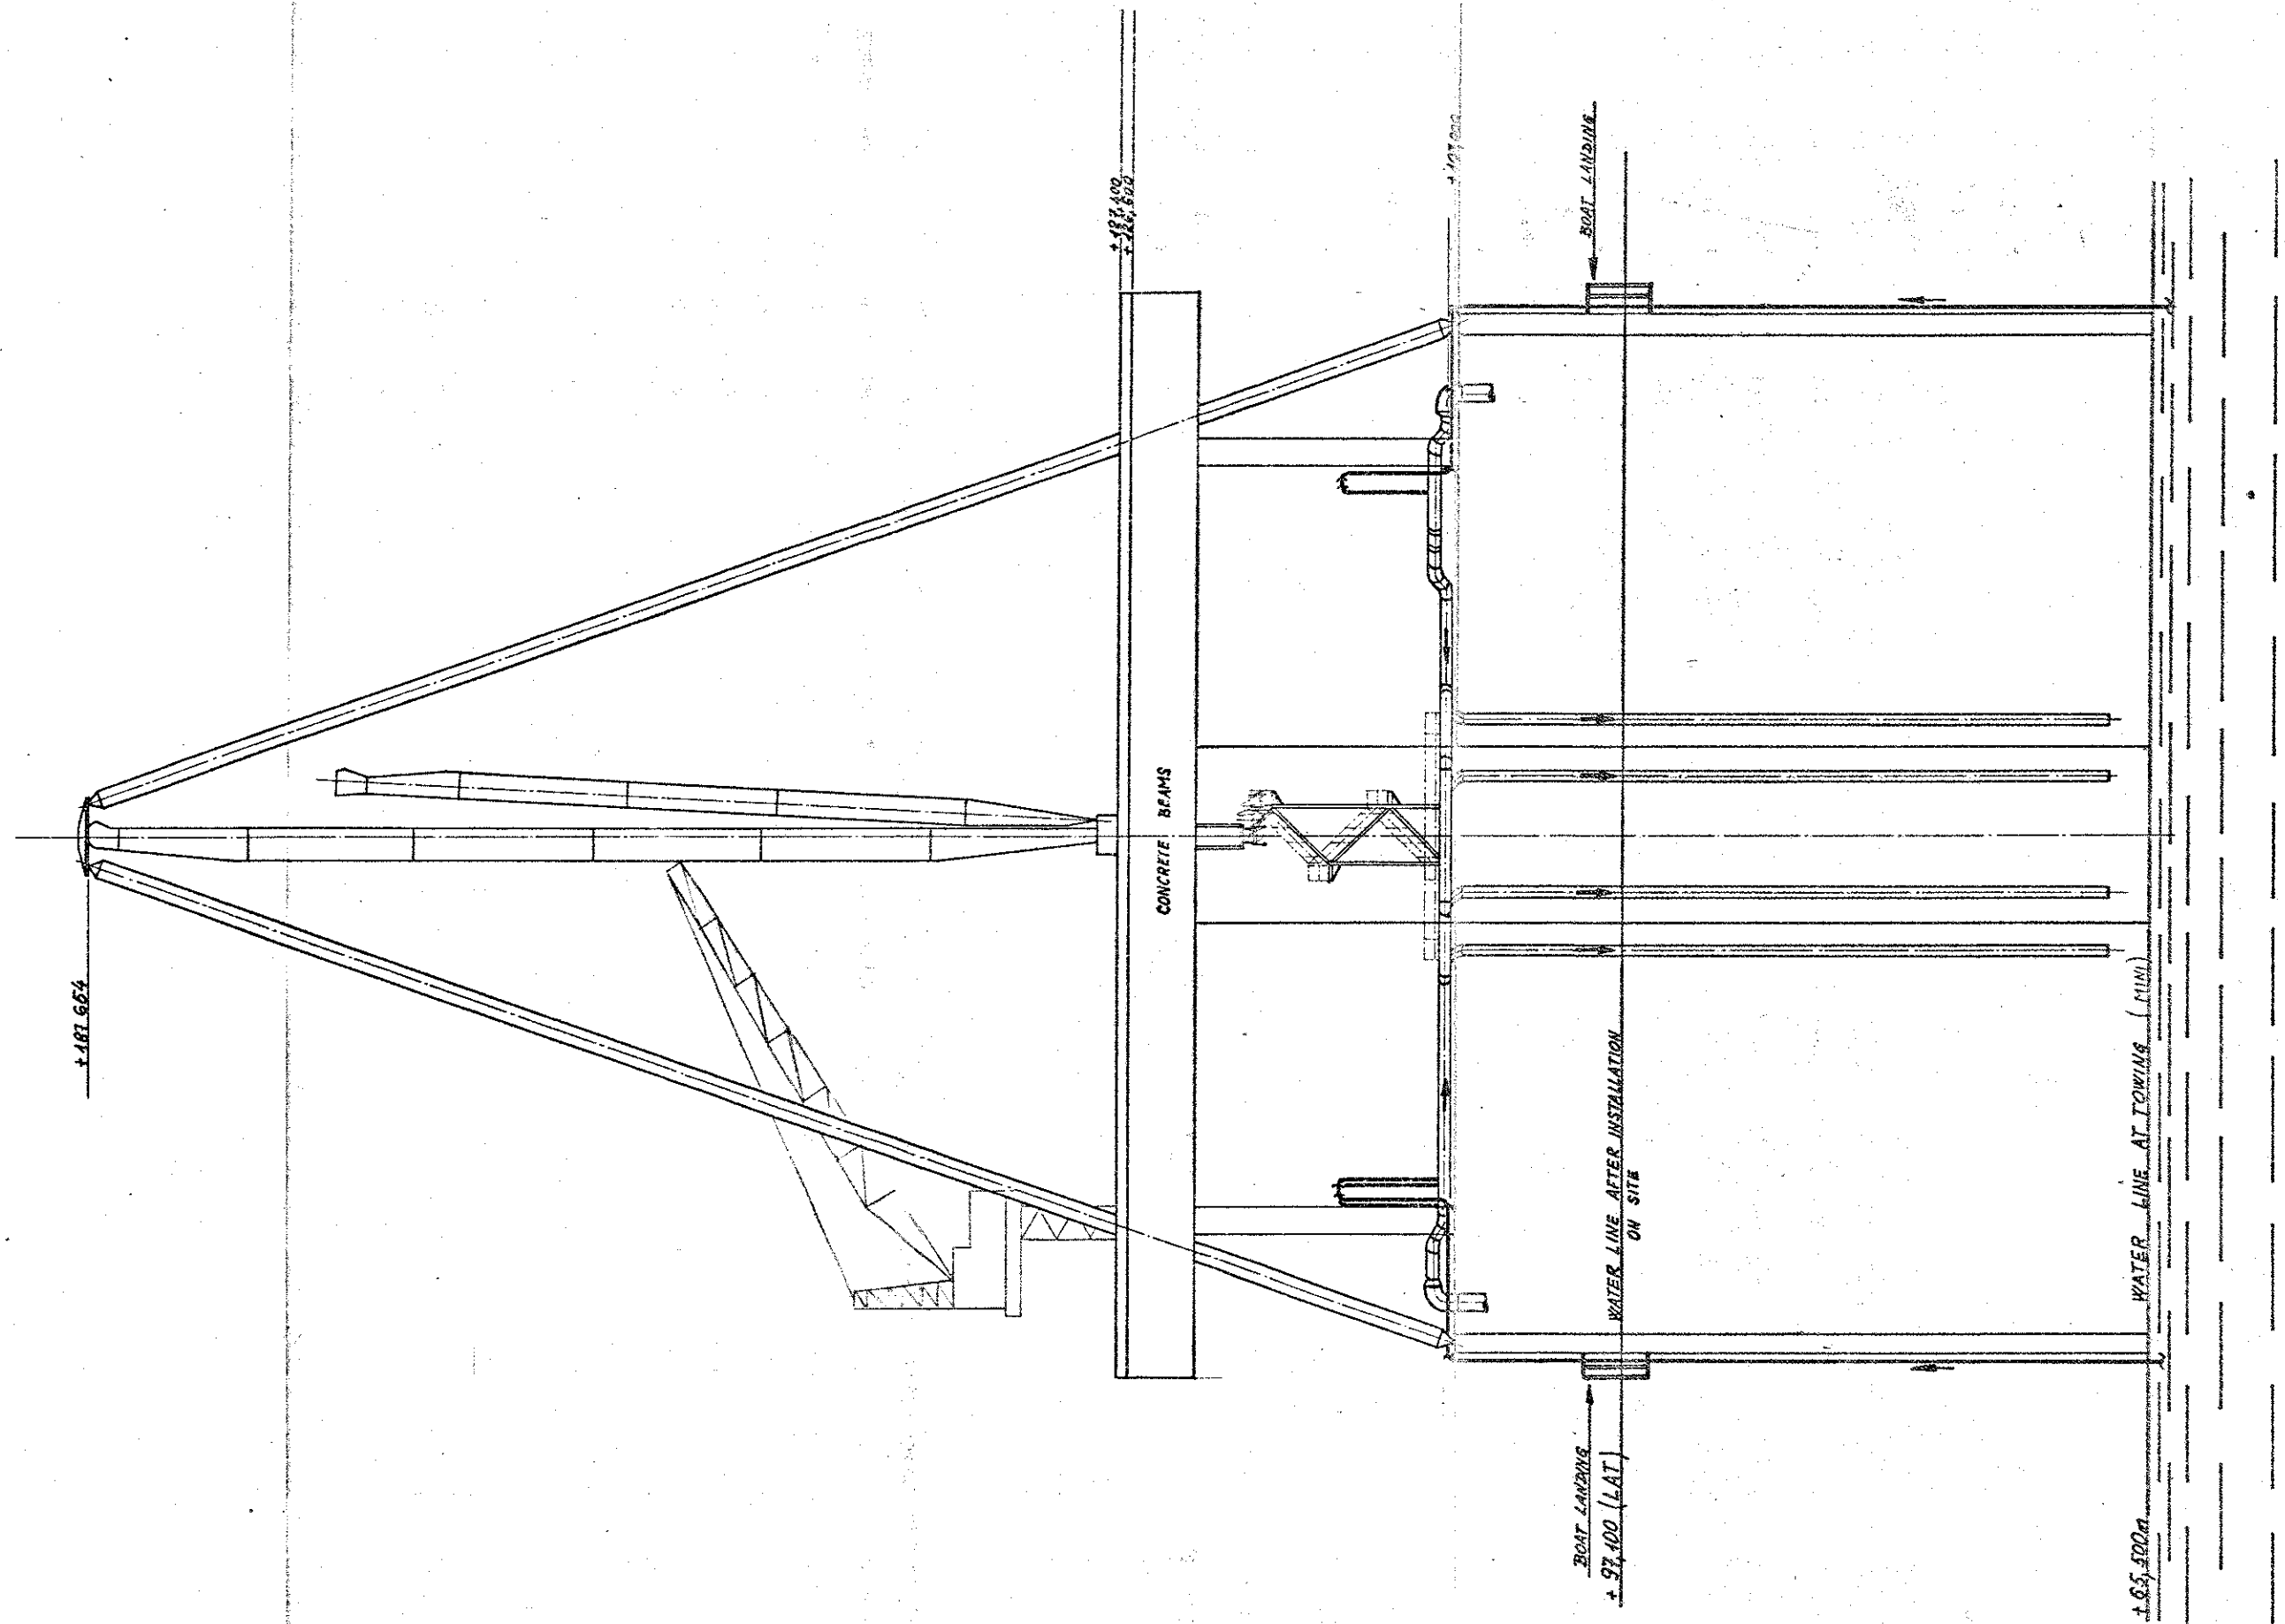

THE INFORMATION CONTAINED IN THIS DOCUMENT MUST BE CONSIDERED AS AN INDICIAL SECRET AND THE PROPERTY OF COMPANY. IT IS NOT TO BE DISCLOSED TO ANY THIRD PARTY WITHOUT THE FORMAL AGREEMENT OF THE MANAGING DIRECTOR OF THIS COMPANY. THE HOLDER OF THIS DOCUMENT WILL BE HELD RESPONSIBLE FOR ALL DEVIATIONS FROM THIS STIPULATION.

NUMBER	REFERENCE DRAWINGS TITLE	REV NO	REVISION	BY	DATE
		1	FOR APPROVAL	LC	8/11/75

**C. G. DORIS**  
 John Howard  
**TOTAL OIL MARINE LIMITED**  
 LONDON  
 Frigg field to Scotland pipe line  
 Intermediate manifold platform

8/11/75 01 1294  
 VERTICAL VIEW  
 DRAWN BY: J. HAWKES  
 DATE: 6.11.75  
 CHECKED: [ ]  
 CHECKED: [ ]  
 APPROVED: [ ]  
 SCALE: 1/200  
 PROJECT NO: M.P.C.F. 1294  
 DRAW NO: 1294/1