


PART HORIZONTAL FRAMING
PLAN AT EL(-) 96'-0"
(SCALE 1"=3/32")

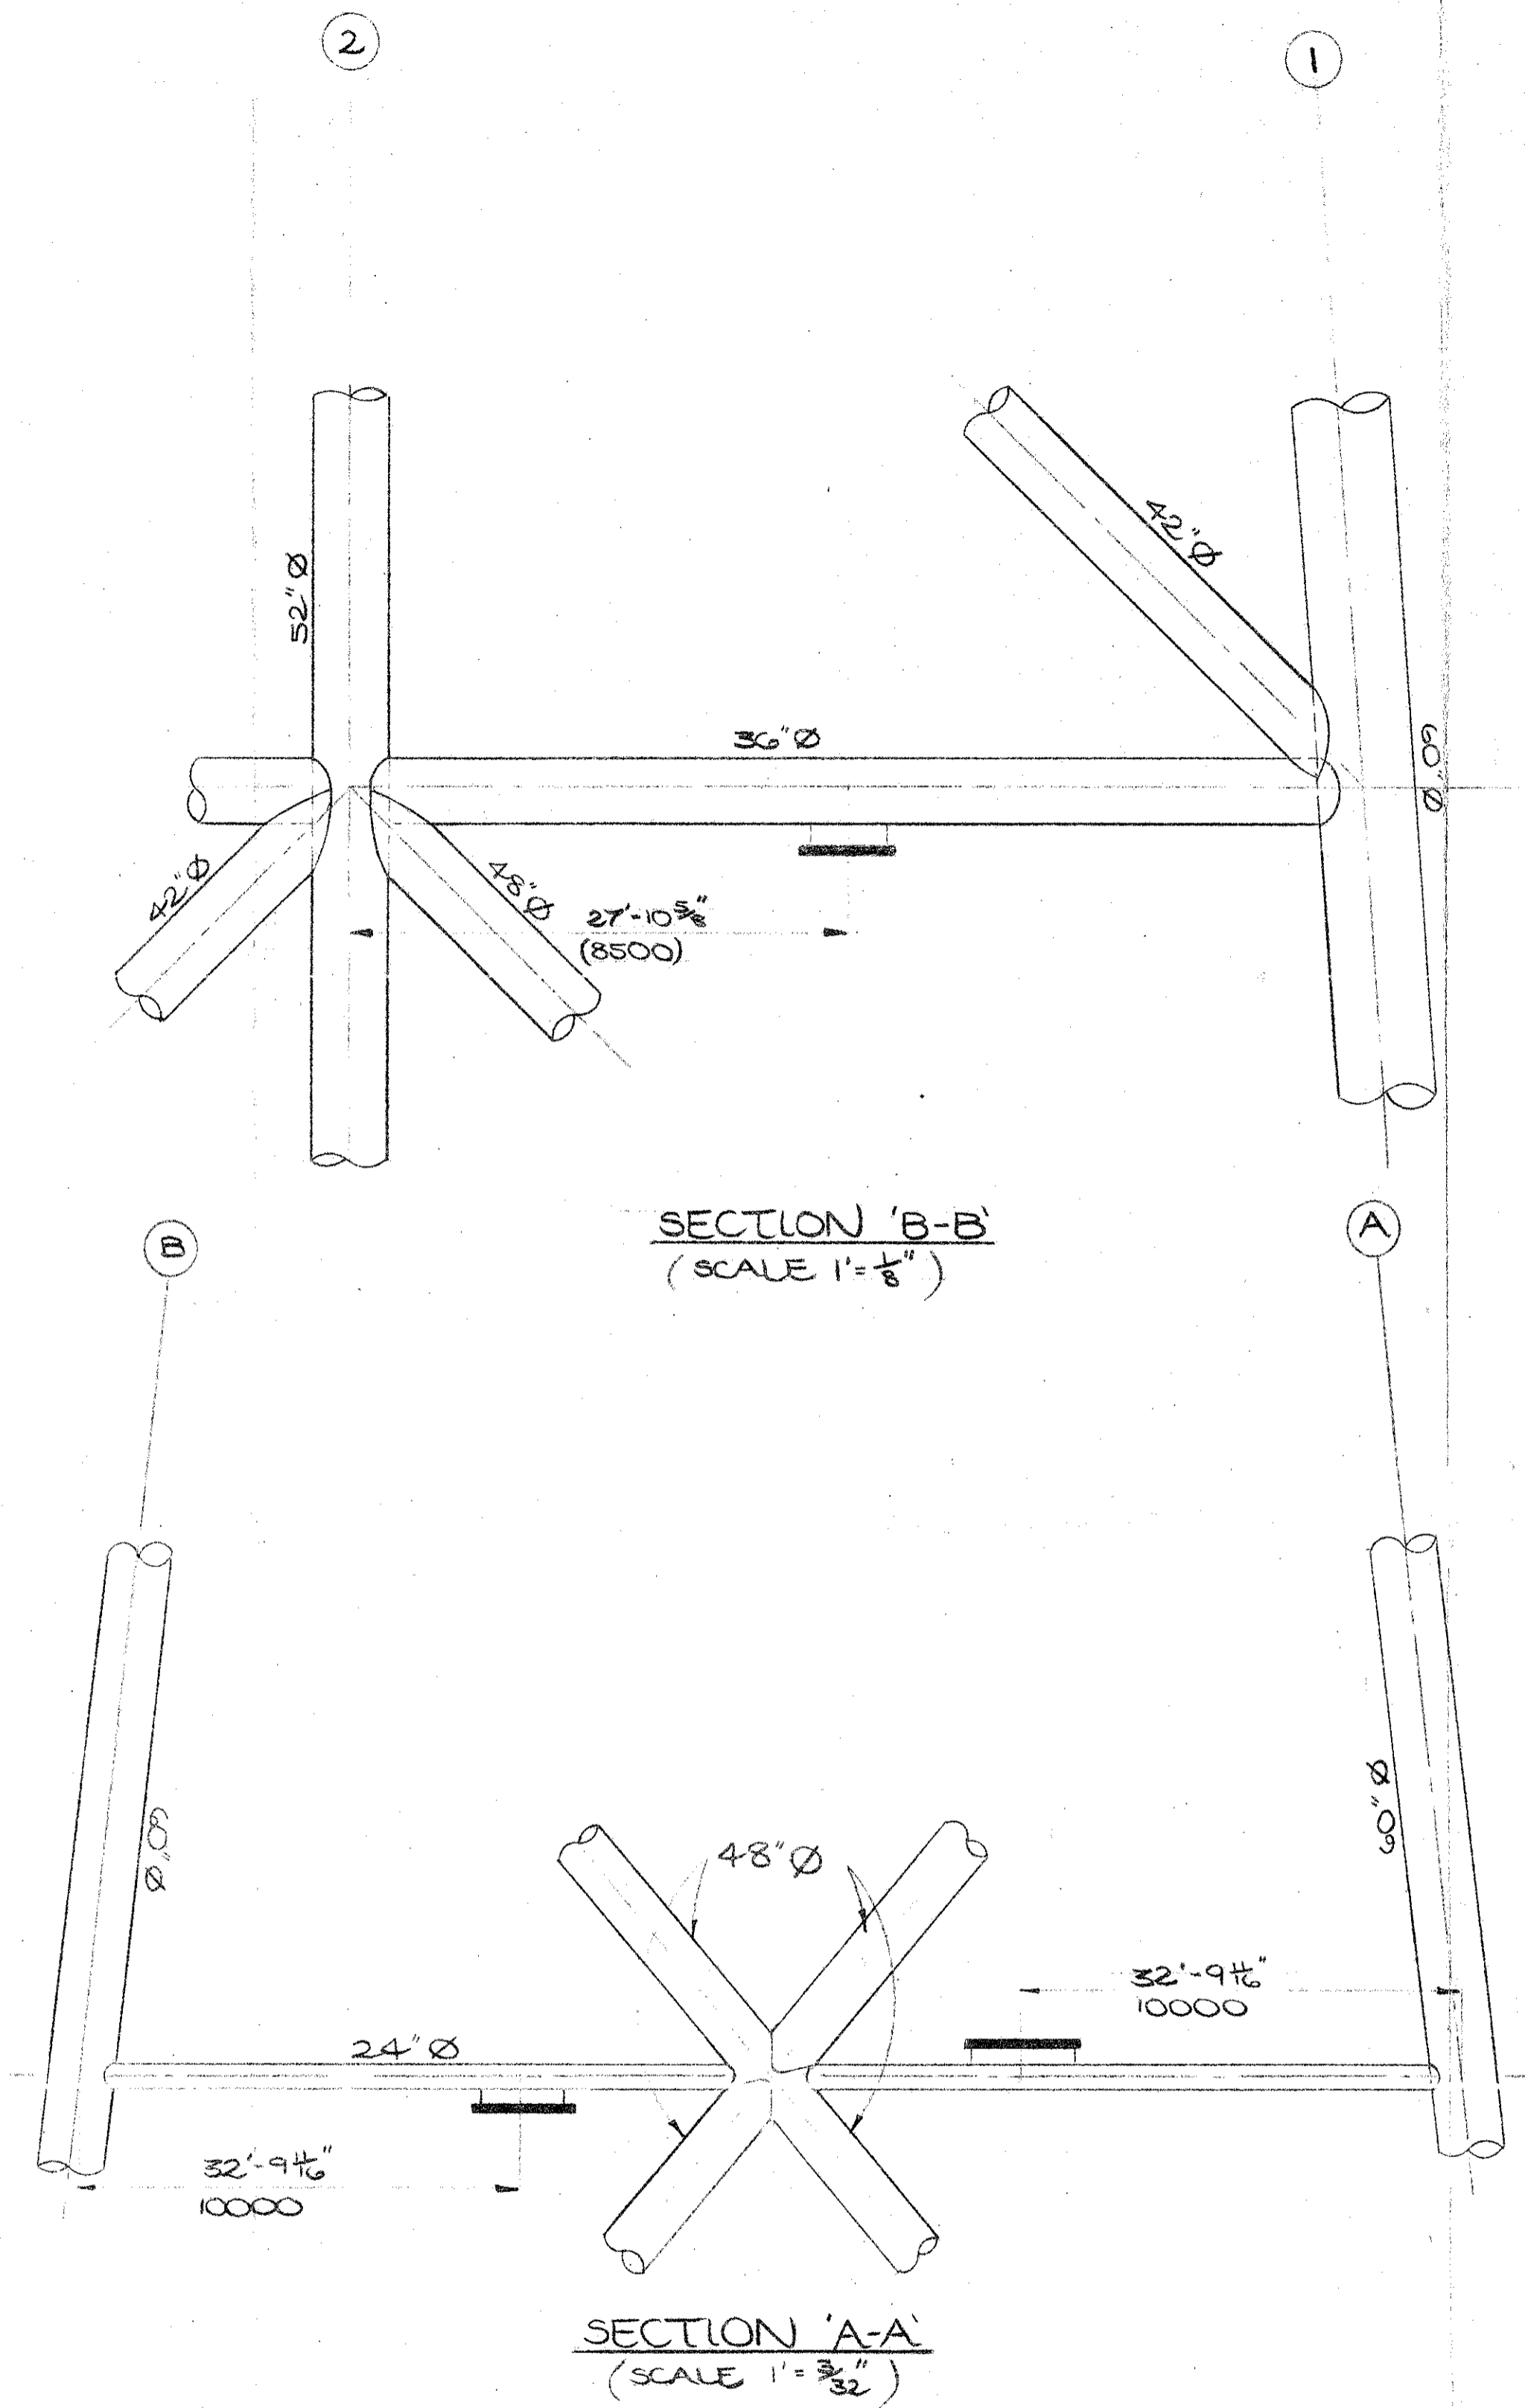

SECTION 'A-A'
(SCALE 1"=3/32")

SECTION 'B-B'
(SCALE 1"=1/8")

elf norge as
dwg no: FF 933 210.028
rev. : 0 date: 17.04.75
item:

Constr. and Maint. Serv.
COPY / PRINT

17 MAR 1975

APPROVED		ELF-NORGE A/S NORWAY	
McDERMOTT - HUDSON		DRILLING PLATFORM NO. 1	
DATE:		NORTH SEA FRIGG FIELD W.D. 98 M	
ENGINEERS APPROVAL		McDERMOTT - HUDSON	
BY DATE		LONDON - ENGLAND	
PROJECT	DRAWN BY	SCALE	DATE
STRUCTURAL	A WEEKS.	AS NOTED	9-DEC 74
MECHANICAL	DESIGNED BY		EUN 2181
ELECTRICAL			SHEET NO.
INSTRUMENT			SK-3-27
FAB. CHECK			
PROP. CHECK			

DESIGN												REVISIONS											
DESIGN	ELEC.	INSTR.	PIPING	STRUCT.	NO.	BY	DATE	DATE	APP.	DESIGN	ELEC.	INSTR.	PIPING	STRUCT.	NO.	BY	DATE	DATE	APP.				

ANODE ARR'GT @ EL(-) 96'-0"