
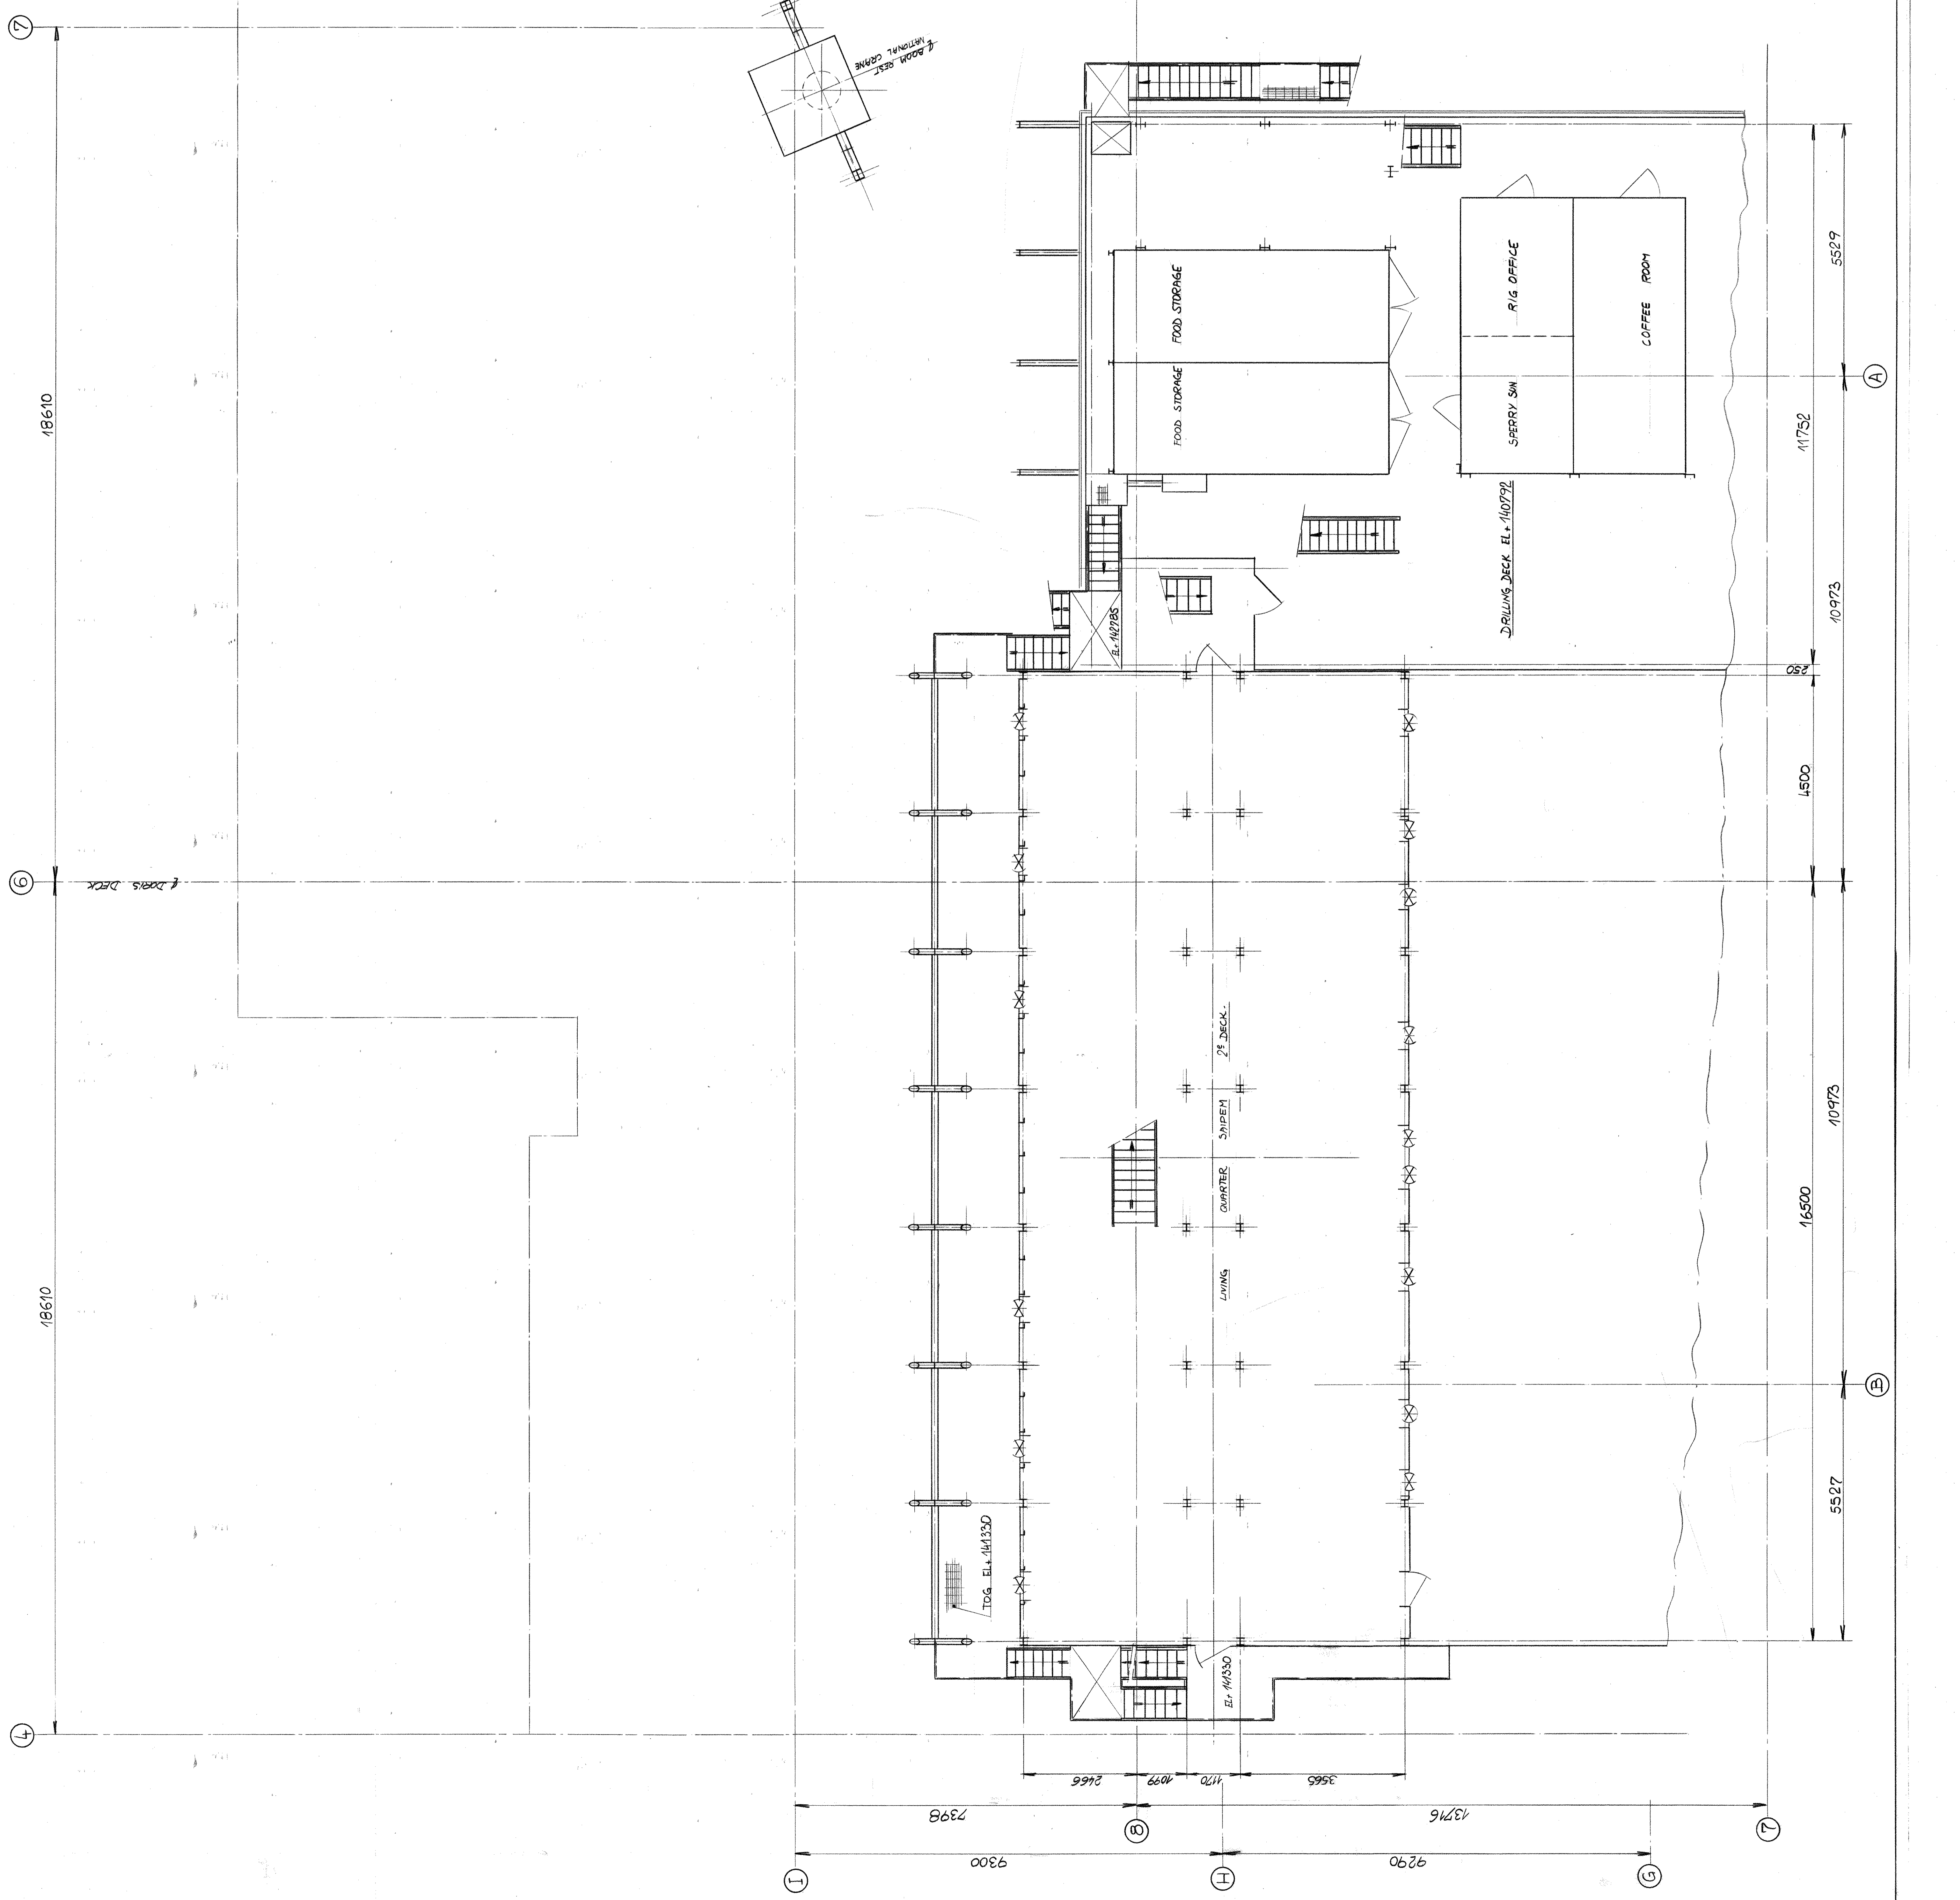


**REFERENCES DRAWINGS**

- SARFEN DRAWINGS
- PACKAGE 6 STRUCTURAL PLAN & SECTIONS J211A-26
- LOADING QUARTER SECOND DECK J211B-287
- PACKAGE 5A STRUCTURAL ROOF PACKAGE 5A J211A-63
- STAIR TO DRILLING DECK J211B-287
- BROWN & ROOT DRAWINGS
- CRANE BOOM REST NATIONAL CRANE B-EN-SS.162 & 163
- ELF AQUITAINE NORGE DRAWINGS
- DRILLING QUARTERS VILLAGE EL. 141330
- LIVING QUARTERS EL. 141330
- " " EL. 135387
- " " EL. 135387
- " " EL. 135387
- " " EL. 135387
- " " EL. 135387
- " " EL. 135387
- " " EL. 135387

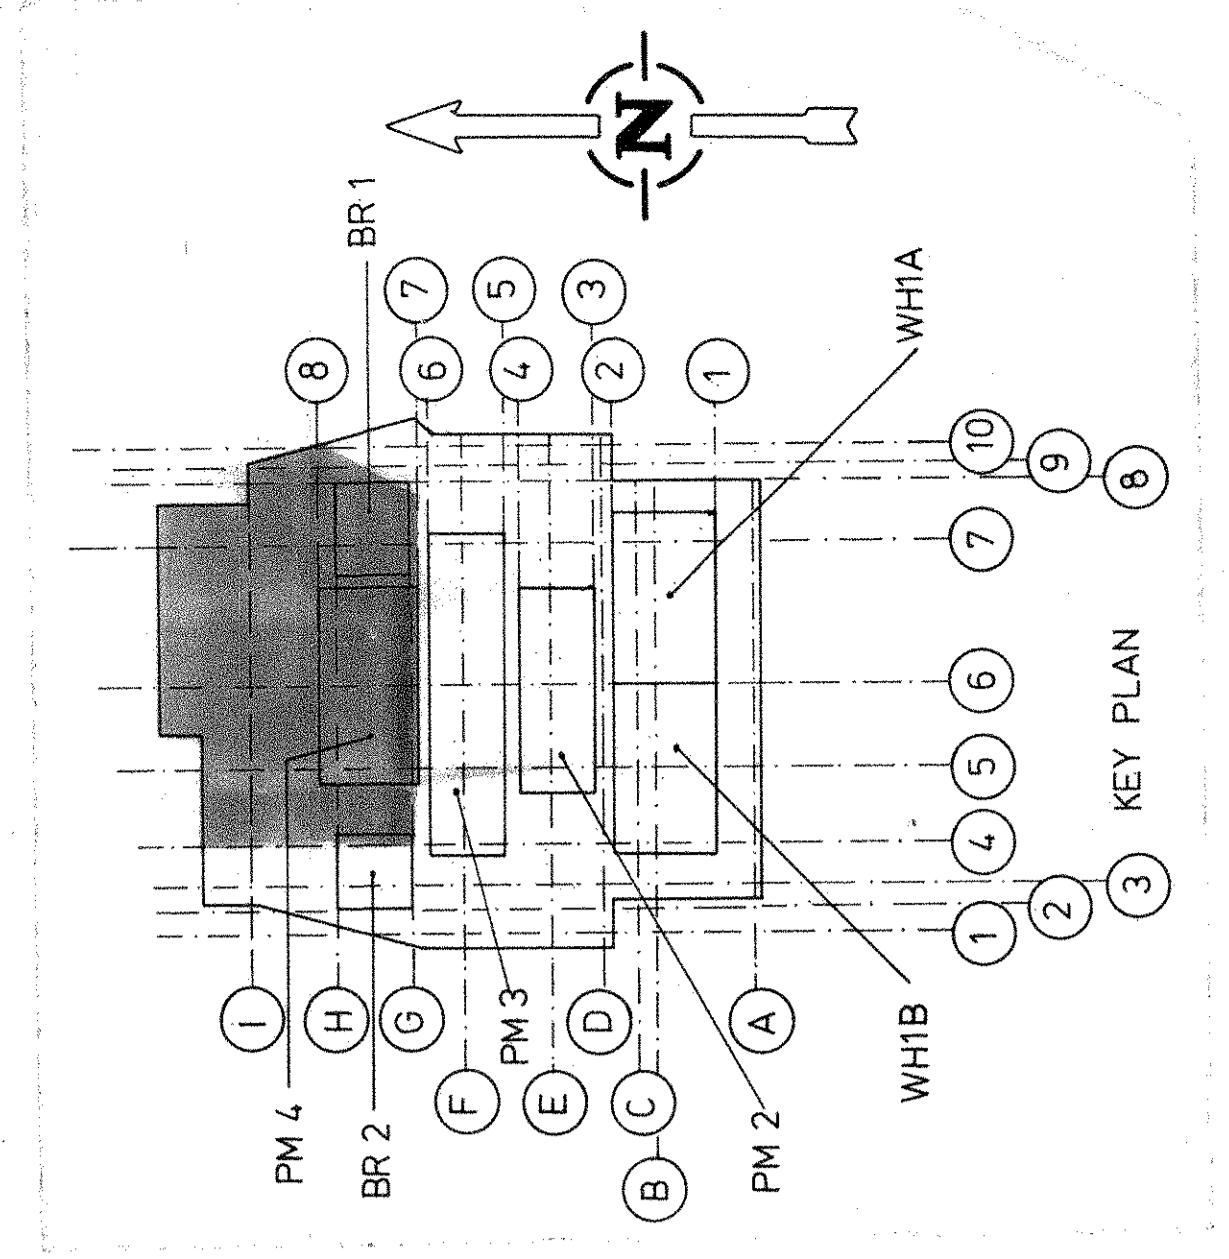

**elf aquitaine norge a/s** p.o. box 188 - 4001 Stavanger

**CDP1 FRIGG FIELD**  
**LIVING QUARTERS**

DATE: 29/11/99  
DRAWN BY: J. S. JENSEN  
CHECKED BY: J. S. JENSEN  
SCALE: AS SHOWN  
SHEET NO.: 1/1

LAYOUT EL. + 141 330

DRAWING NO.: FF 9100 00 0023

REV: 0