


PLAN VIEW B


PLAN VIEW A

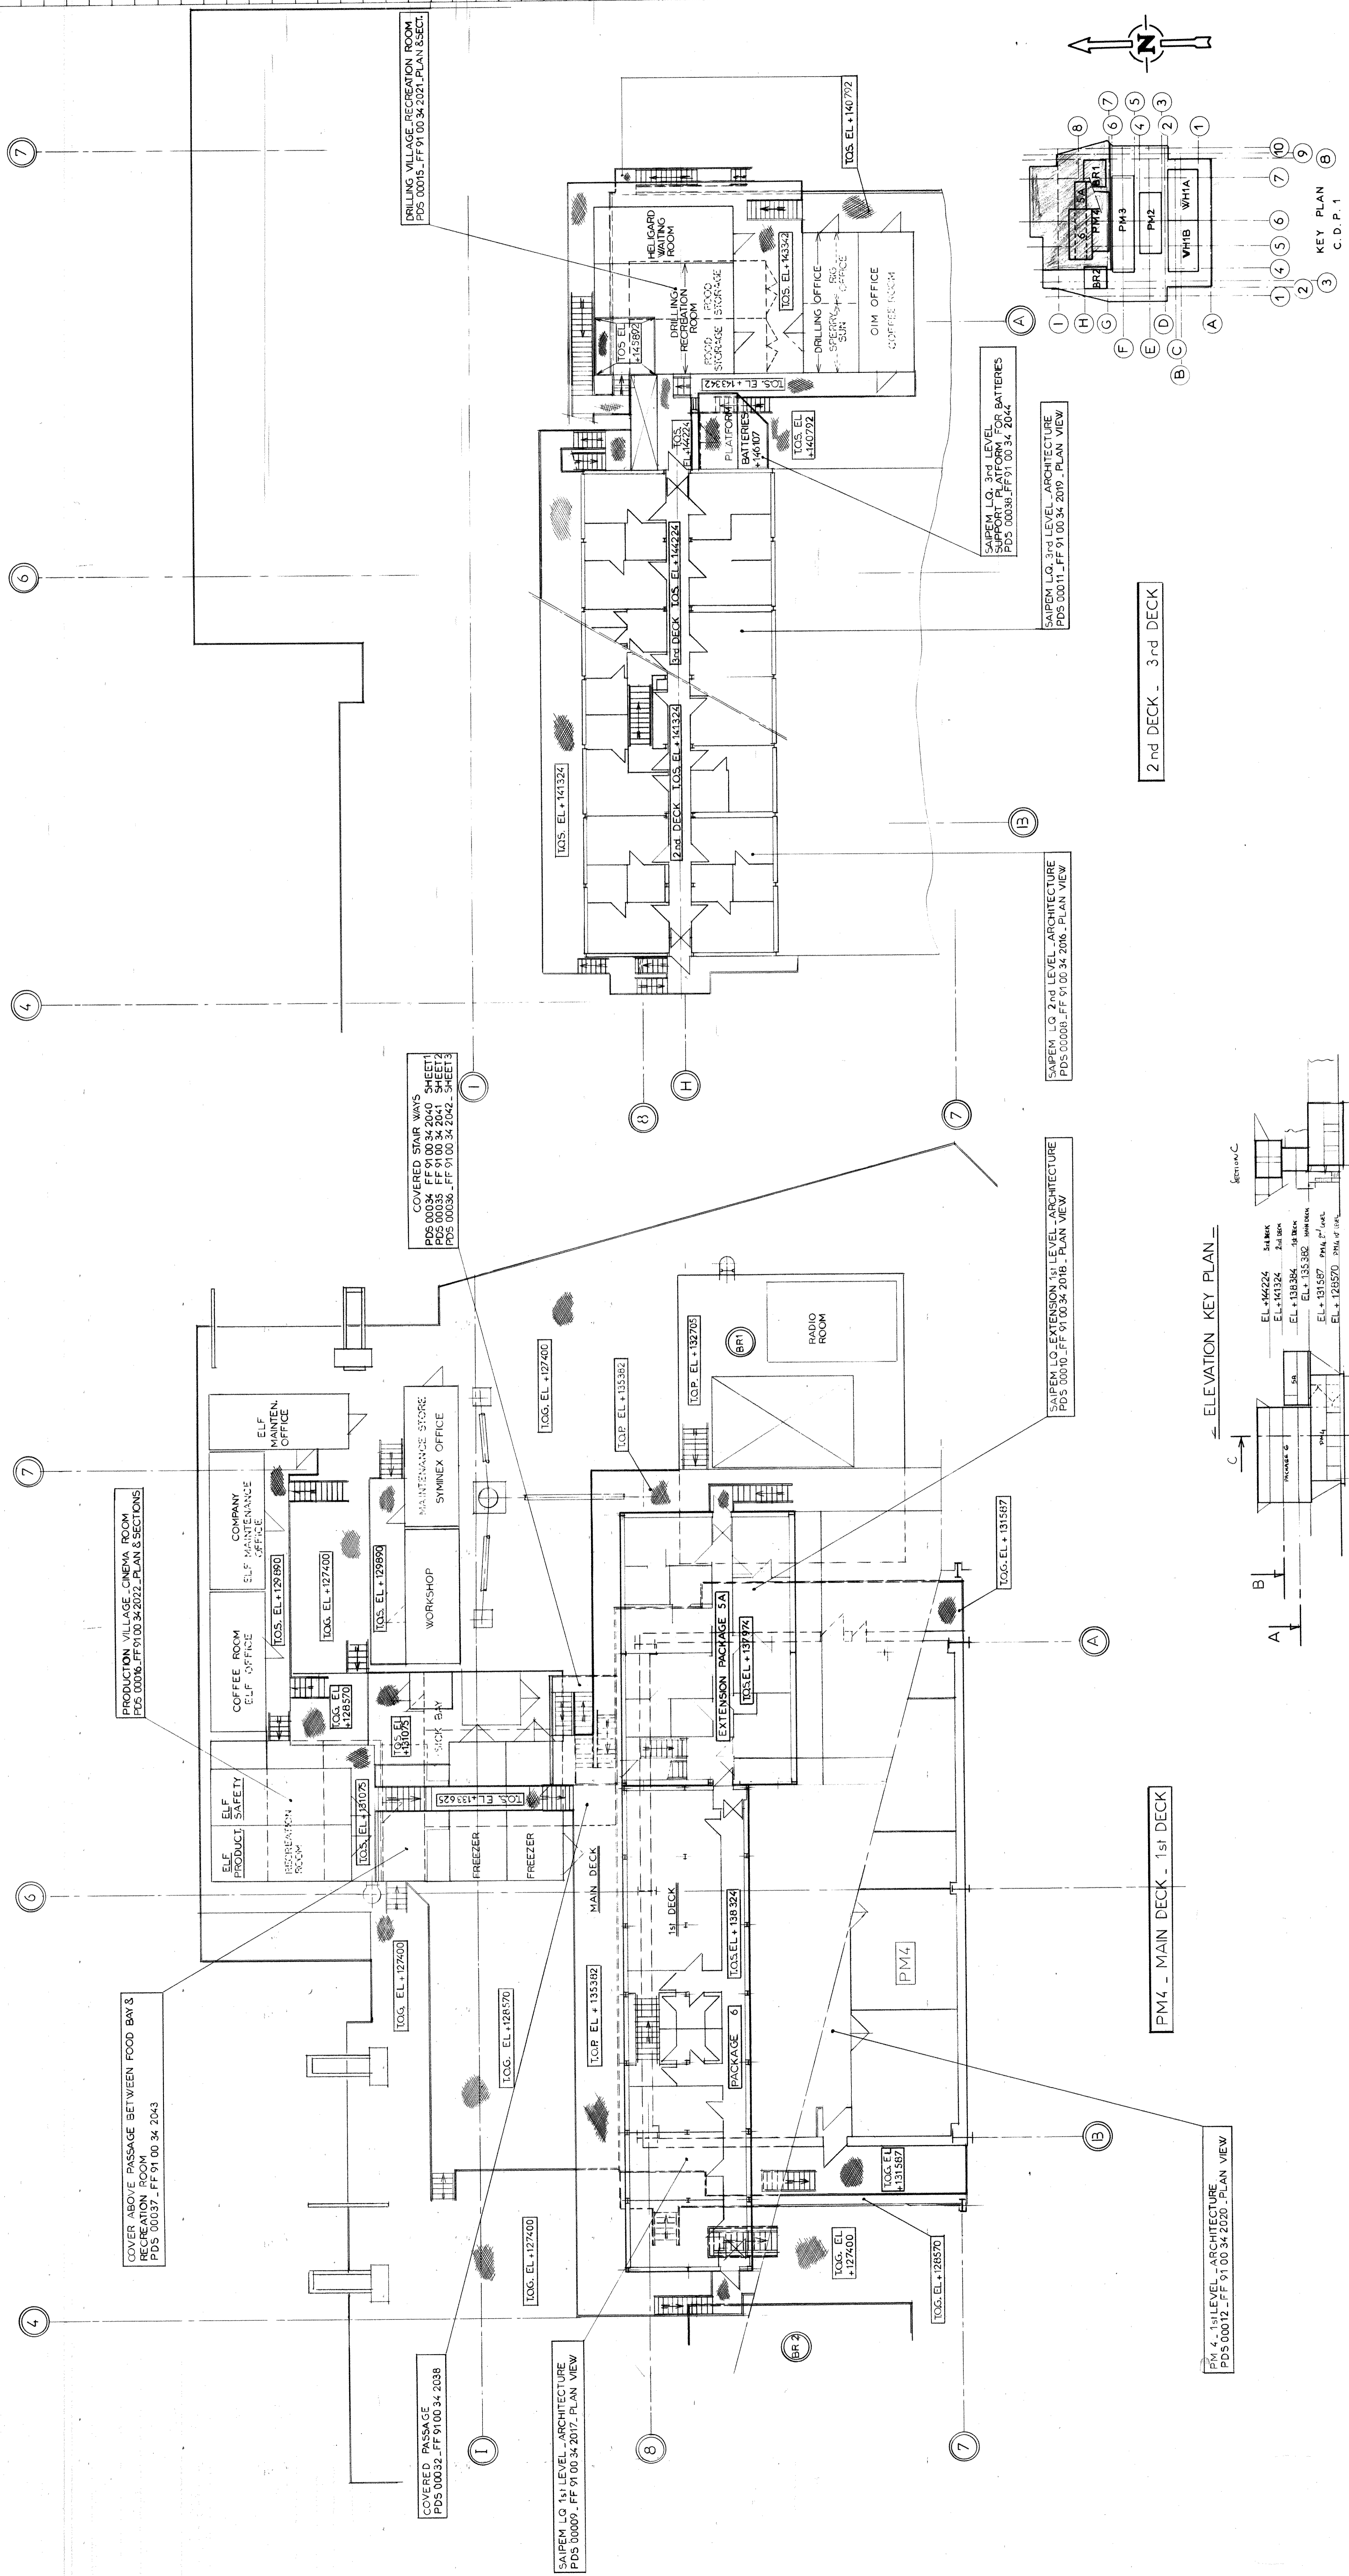

2nd DECK - 3rd DECK

PM4 - MAIN DECK - 1st DECK

ELEVATION KEY PLAN

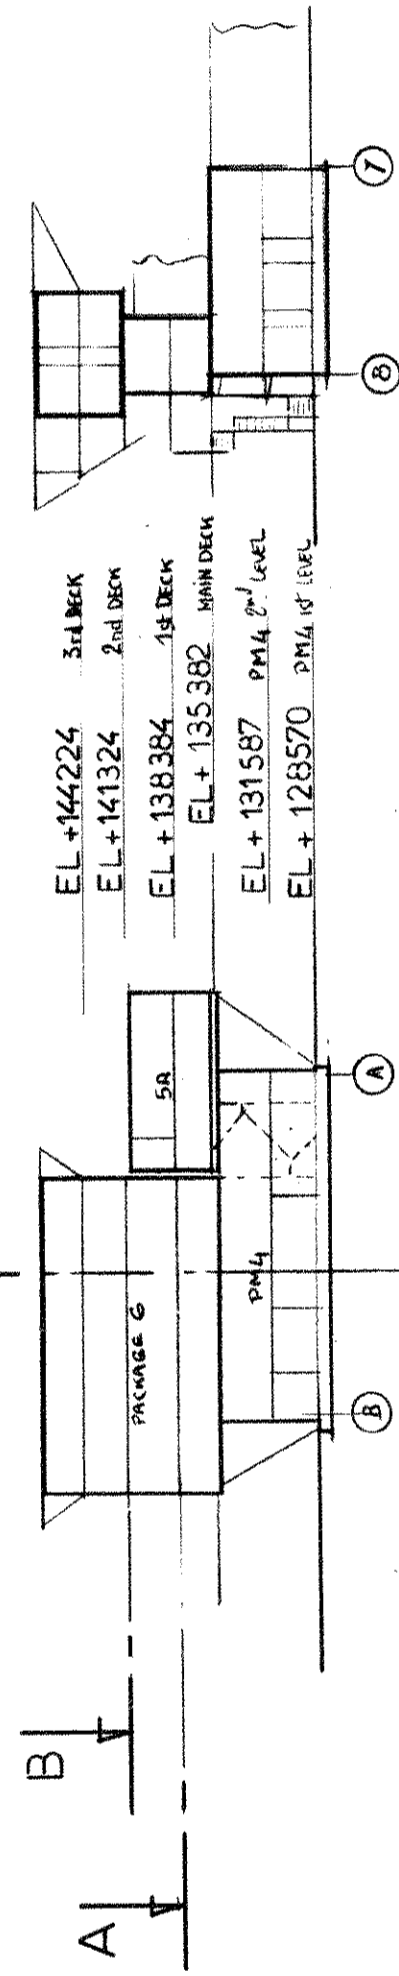

PM4 - 1st LEVEL - ARCHITECTURE

SAIPEM L.O. 3rd LEVEL - ARCHITECTURE


SAIPEM L.O. 2nd LEVEL - ARCHITECTURE

SAIPEM L.O. EXTENSION 1st LEVEL - ARCHITECTURE

TOG EL. +131587

TOG EL. +127400

TOG EL. +128570

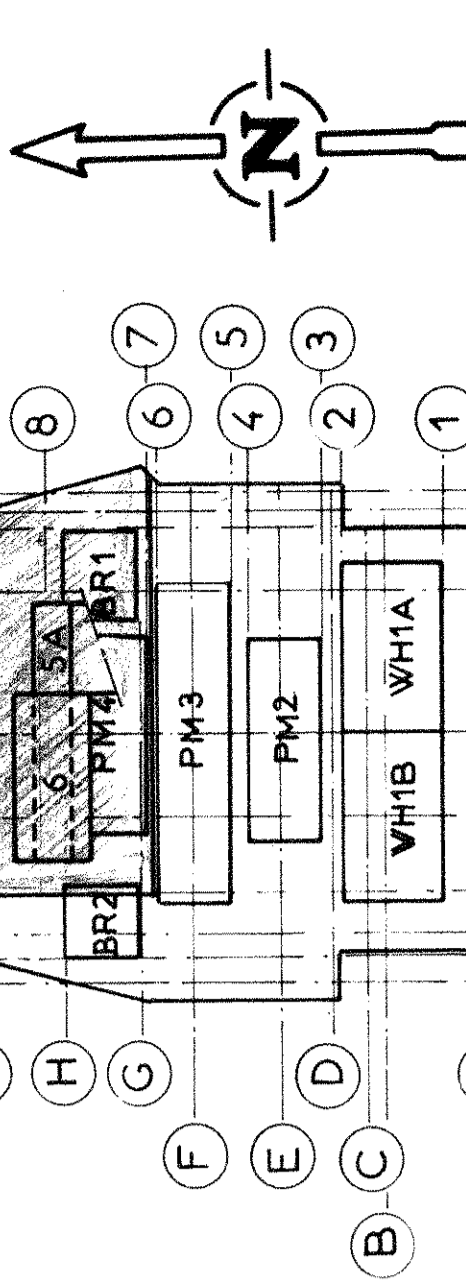

elf aquitaine norge a/s

APPROVED FOR CONSTRUCTION

Name: F. A. S.



Scale: 1/100

CDPI FRIGG FIELD

SAIPEM INTEGRATION

GENERAL ARRANGEMENT AROUND

LIVING QUARTERS

INDEX SOFRESID DRAWING












elf aquitaine norge a/s p.o. box 488 - 4001 Stavanger




























