
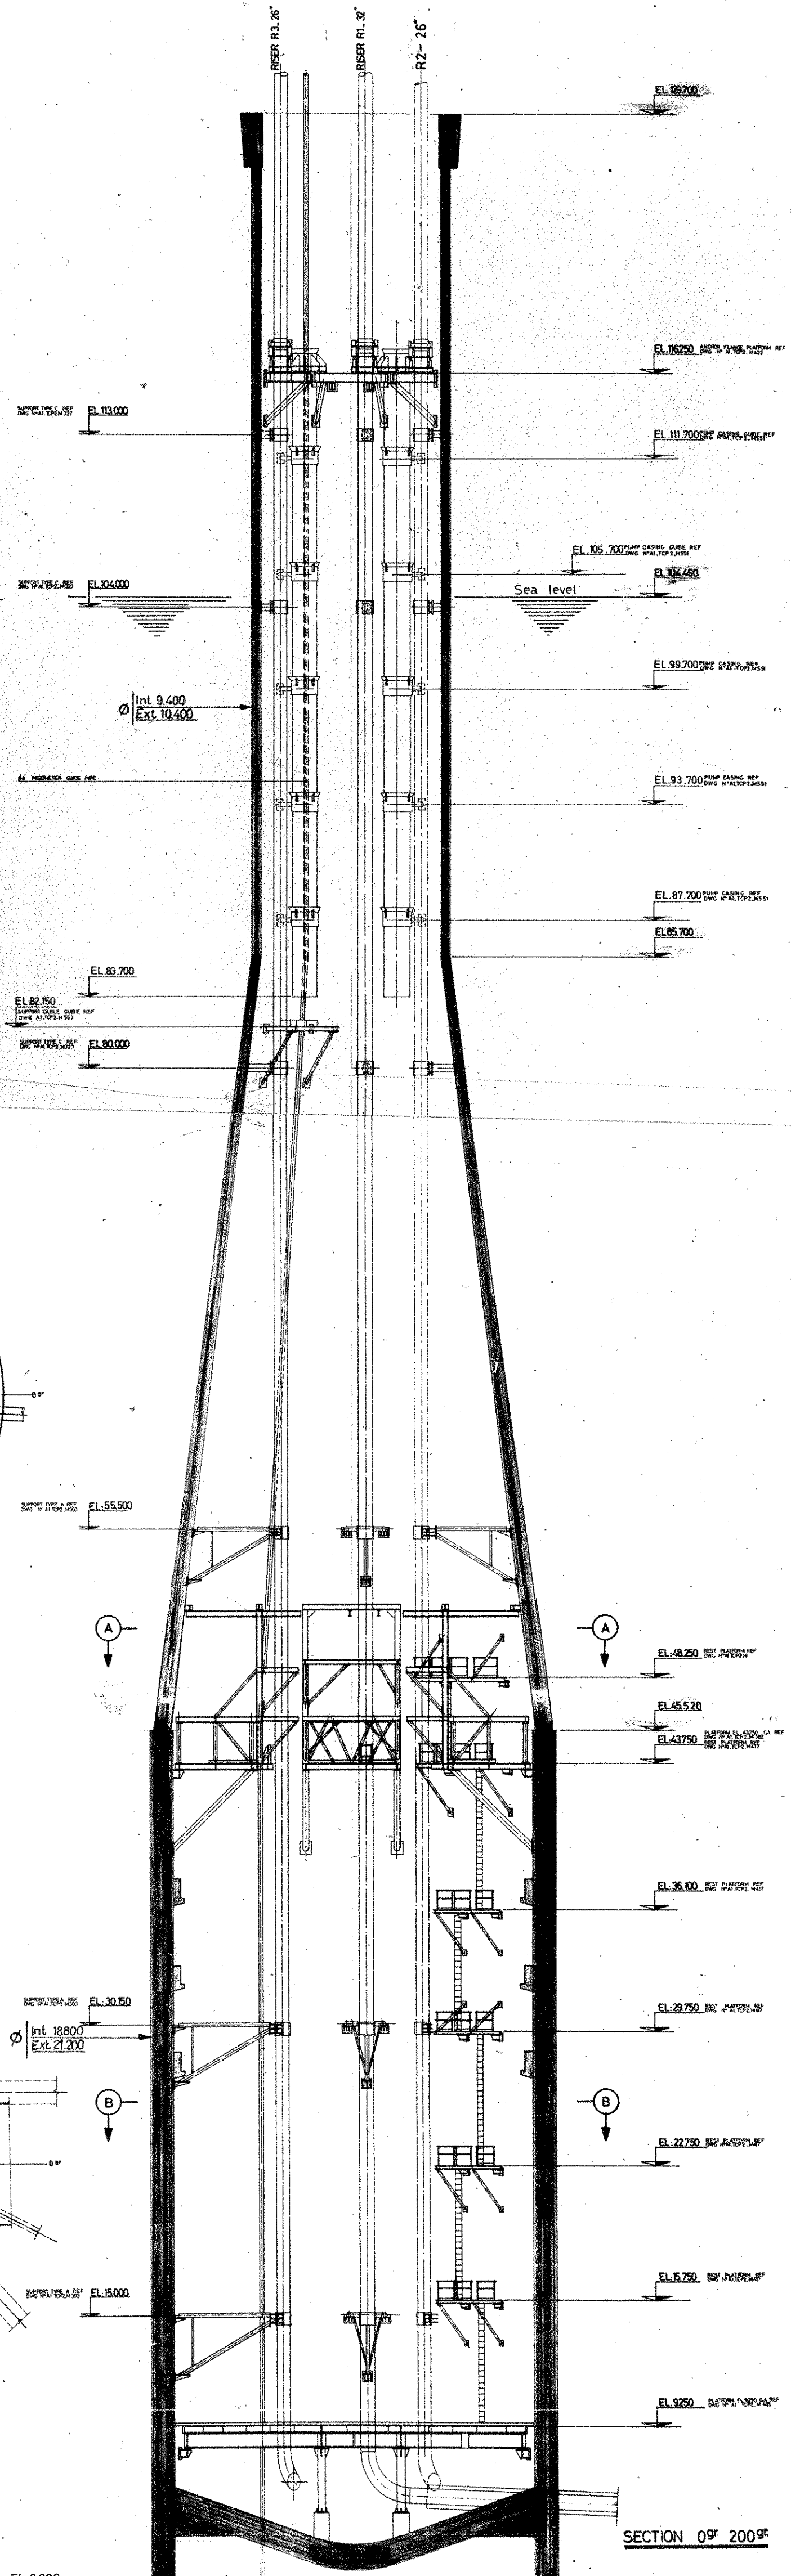
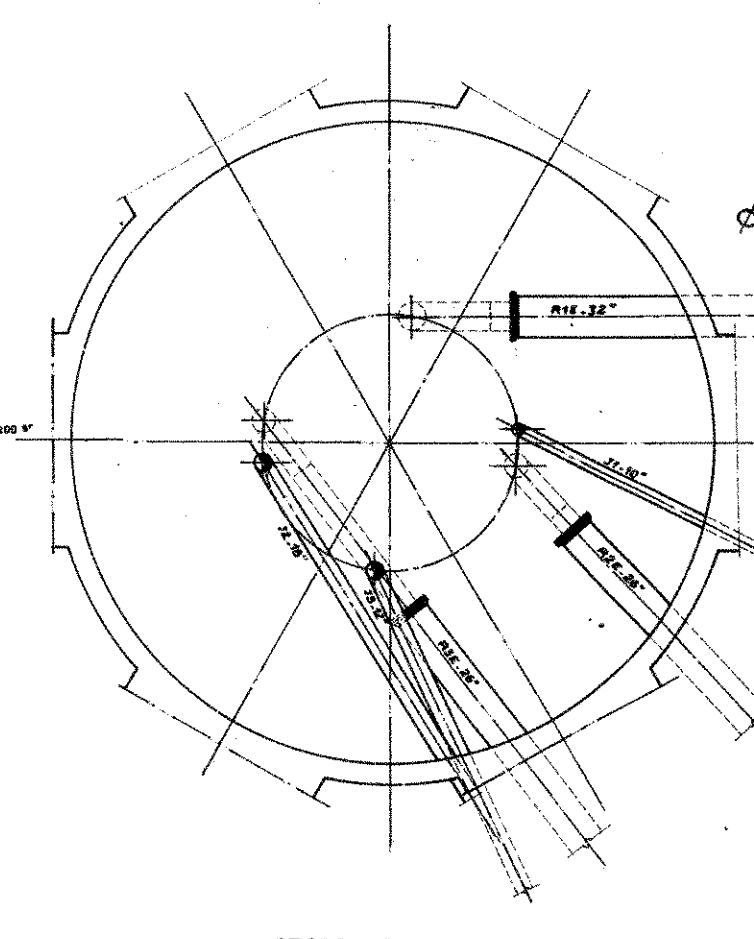
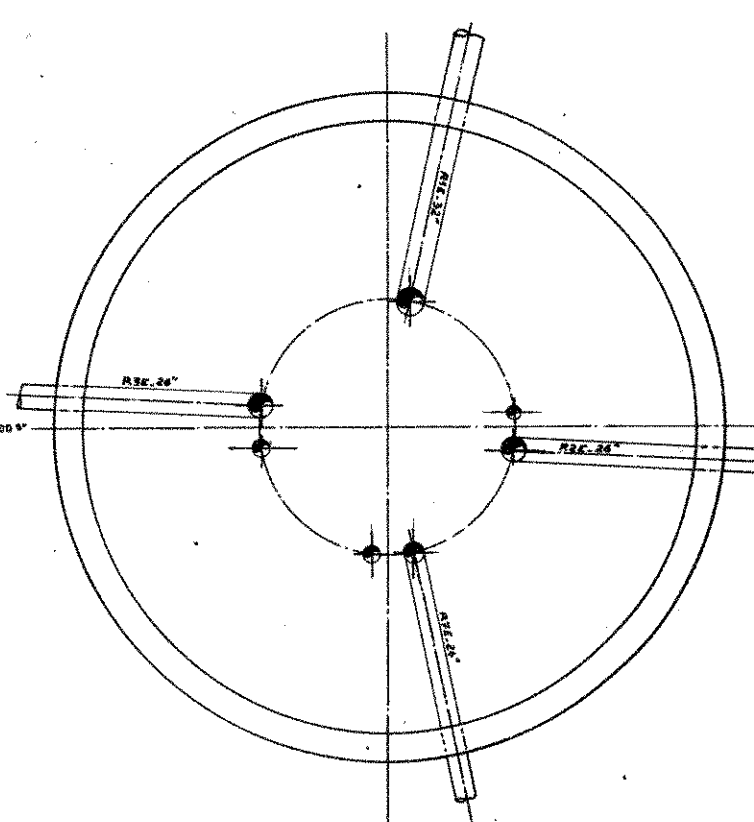


COLUMN 3

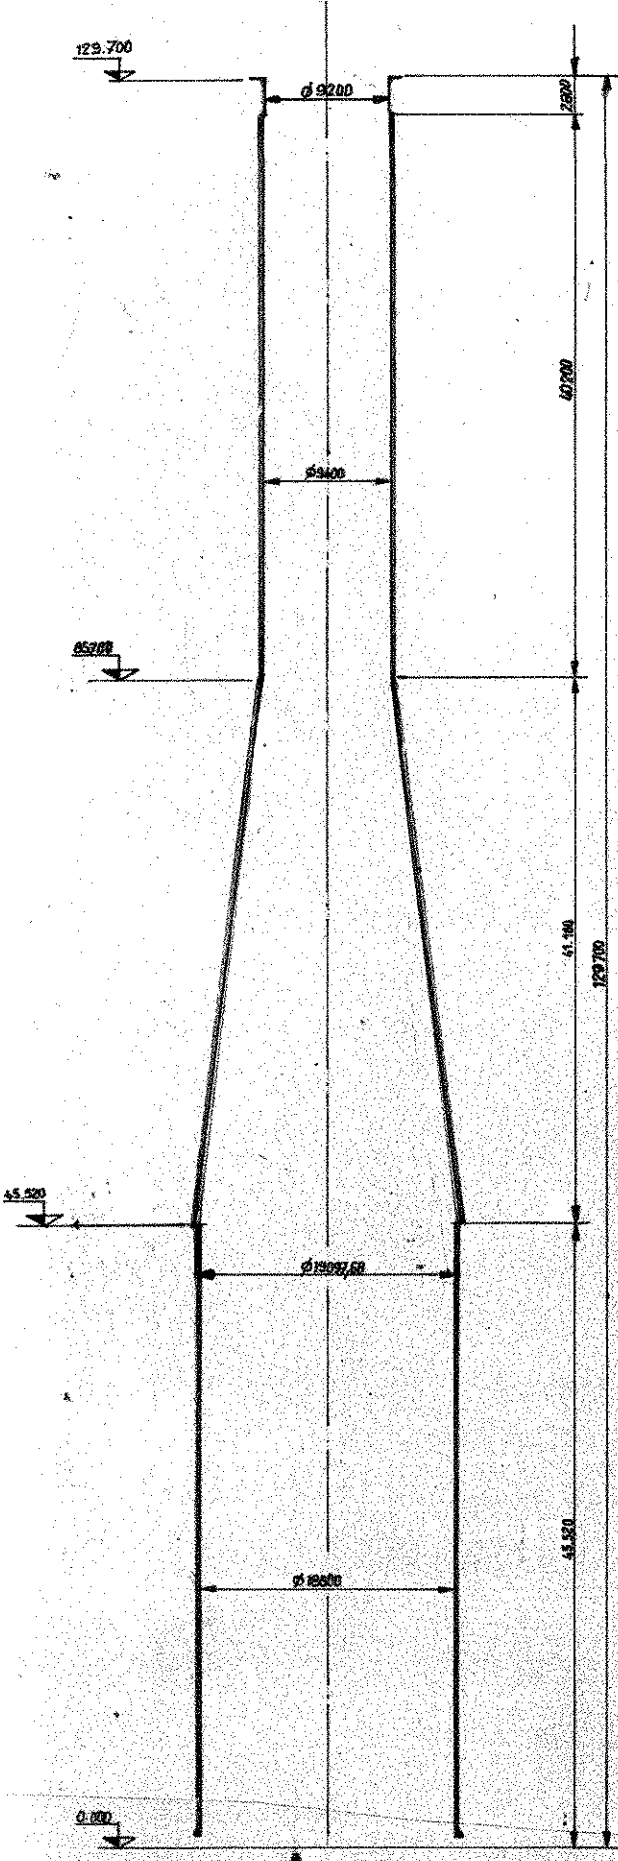

SECTION 09° 2009°