



PLATFORM NORTH

GRID NORTH  
33° 20' 28"

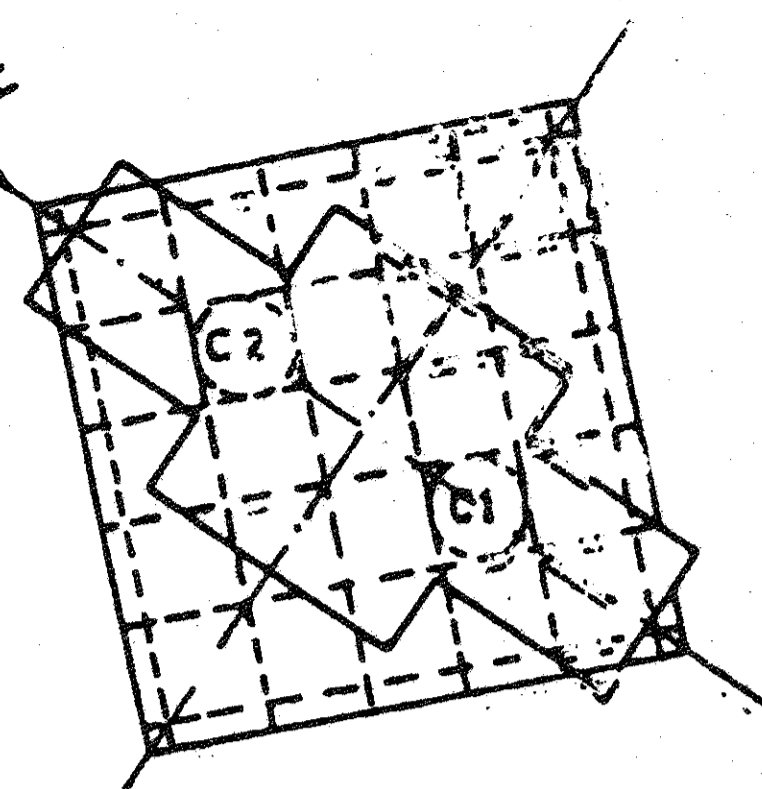

KEY PLAN

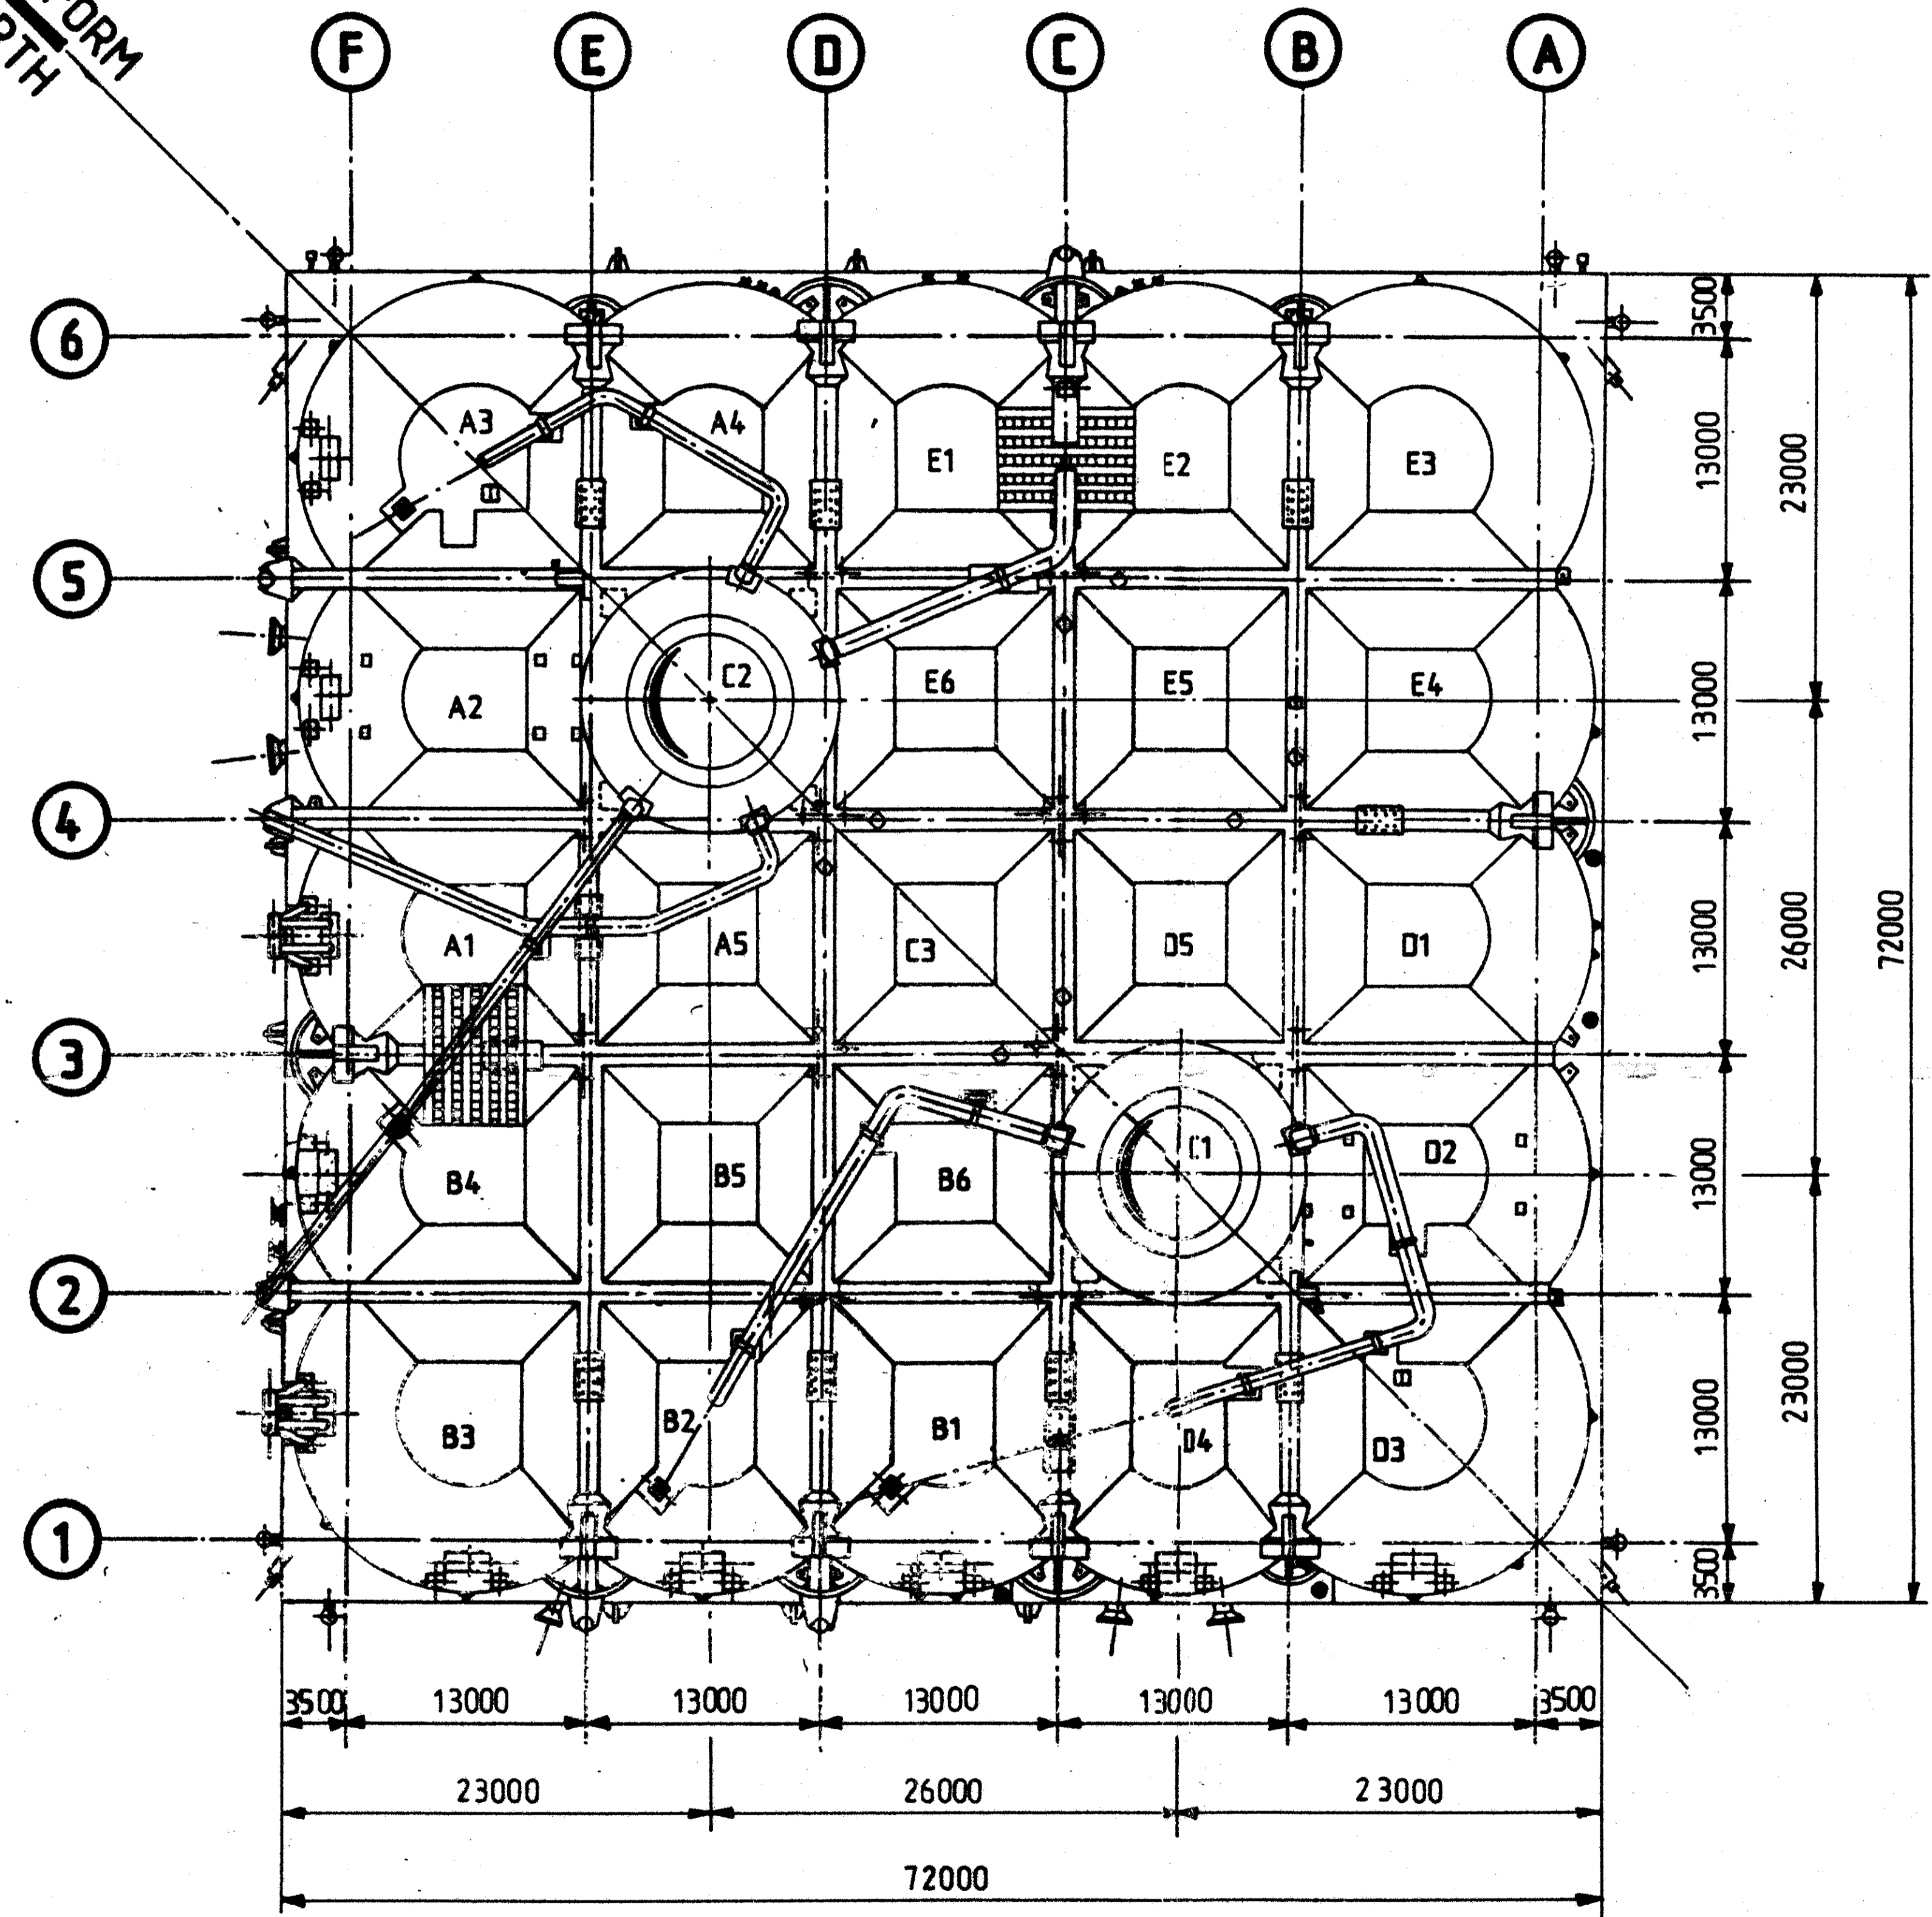

NOTES	
Installation	TP-1 System
Job no.	CONCRETE STRUCTURE PLAN VIEW
Scale	1/500
Drwg. no.	FF 95. 36. 00. 6553
Rev.	1
Sheet	1/2

Rev.	Date	DESCRIPTION	by	app.
1	15.6.87	R2X RISER ADDED	T.B.	
0	11/84	First issue	LB.	

Contractor **TEMEX**

**elf**  
aquitaine  
norge a/s  
P.O. Box 168  
4001 Stavanger



FRIGG FIELD