
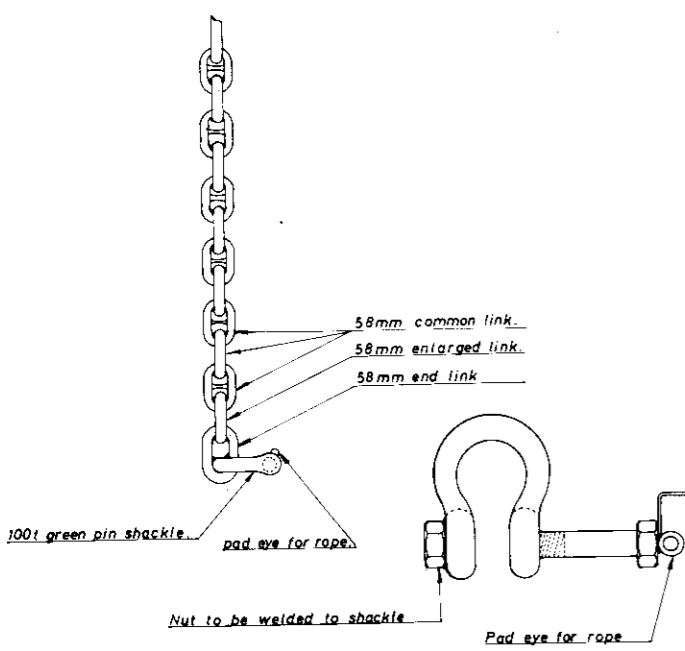


ANCHOR PONTOON
See drwg 01-04-01
01-04-02

PONTOON ANCHOR PLATE 100t
See drwg 01-08-03
NOTE 9350m

▽ 85.00 m

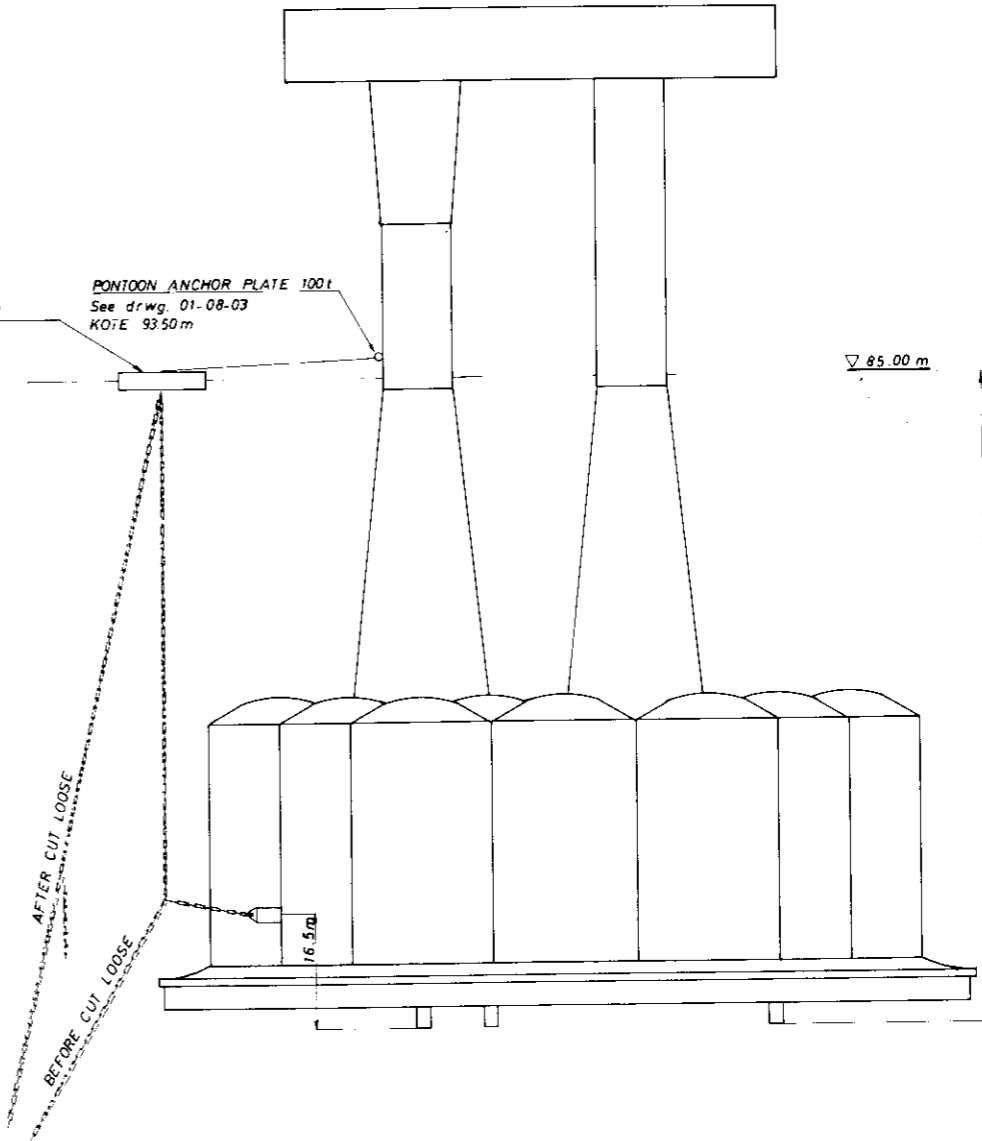

Teknisk tegning af søiløstøttestruktur Datum: _____ Revideret: _____		Tegn. nr. 04-16-01 Trac. _____ Kfr. _____
CONDEEP ELF FRIGG TCP-2 CUT LOOSE IN ÅNDALSNES.		Målestokk: ~ Erstatning for: _____ Projekt nr.: 04-16-01 Erstatet av: _____
F. SELMER Ingeniør F. SELMER A/S Husmannsg. 34, Boks 256, Oslo 1 Tlf. 20 83 30		