


LAYDOWN AREA

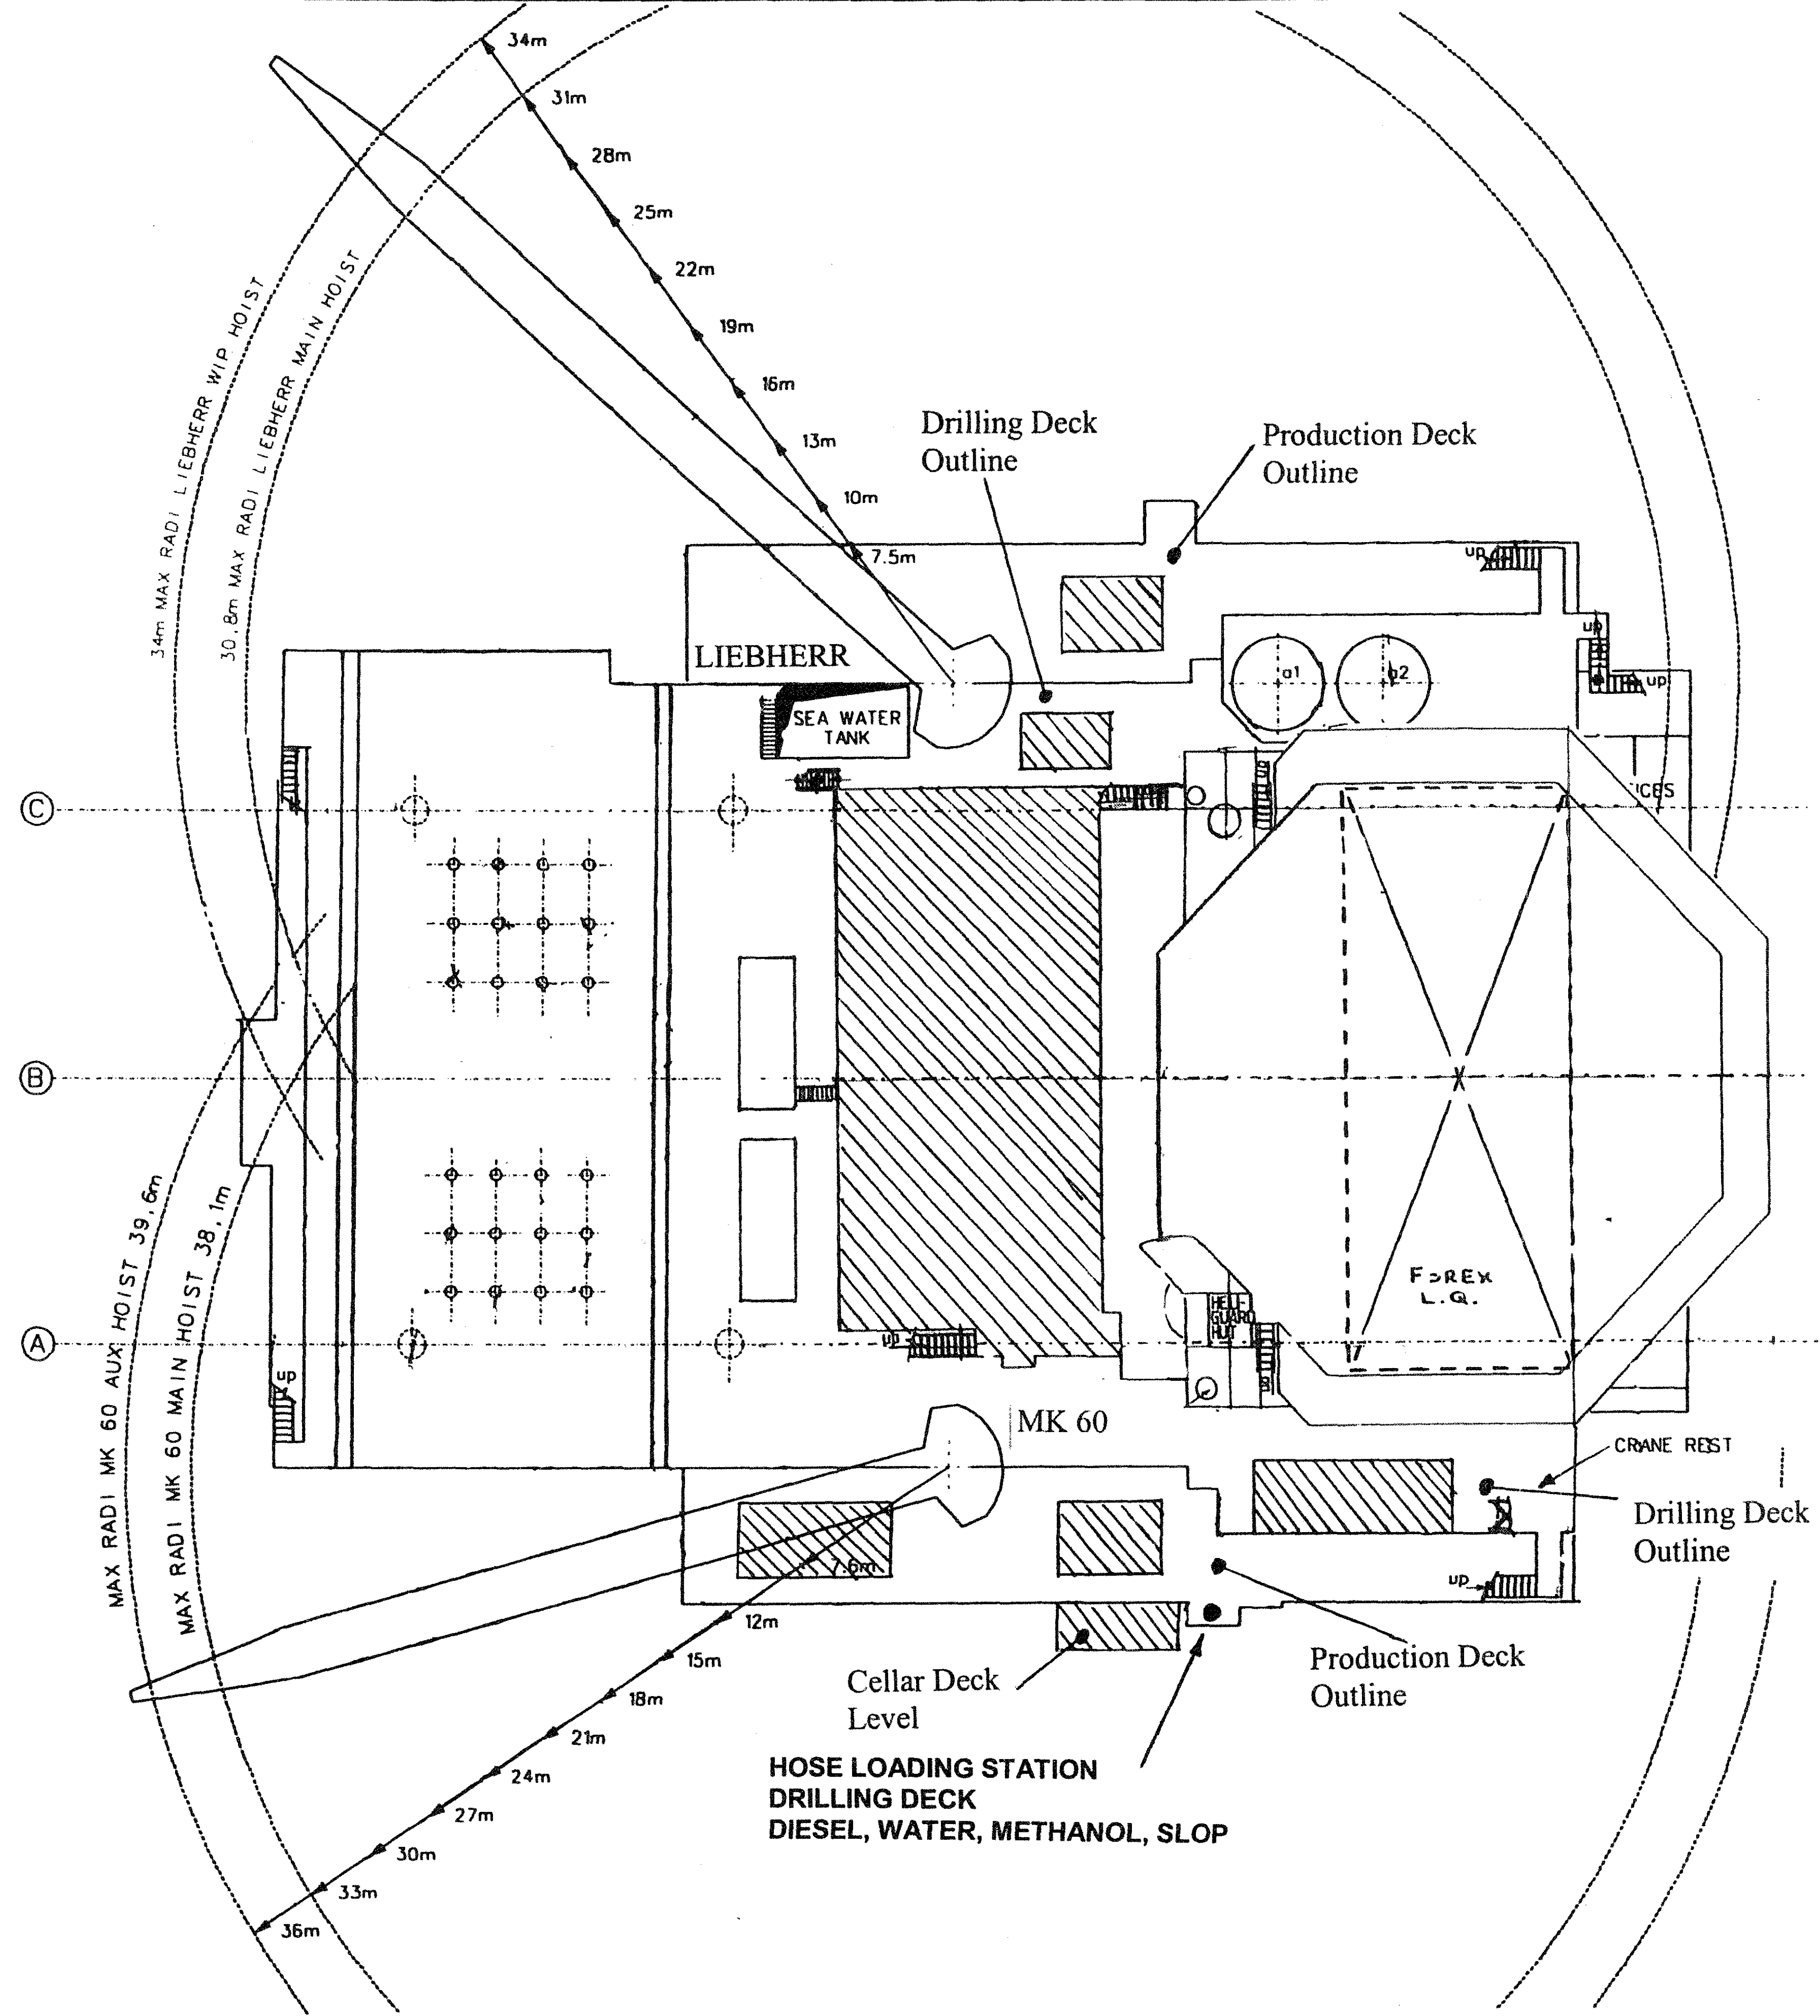

1	21.08.03	REVISED TO COMPLY WITH COP-4	BH	EPDS		
0	22.05.97	First Issue	MS			
rev	date	DESCRIPTION	by	checked	approved	client
CAD DRAWING			Contractor:			
all petroleum storage a/s p.o. box 168-4001 Stavanger						
		A	Installation	System		
		DP2				
		CRANE COVERAGE DP2				
		UPPER LEVEL				
PRICE-FIELD	Draw no	83 00 00 00 31	Rev	01	Sheet	