



B-007

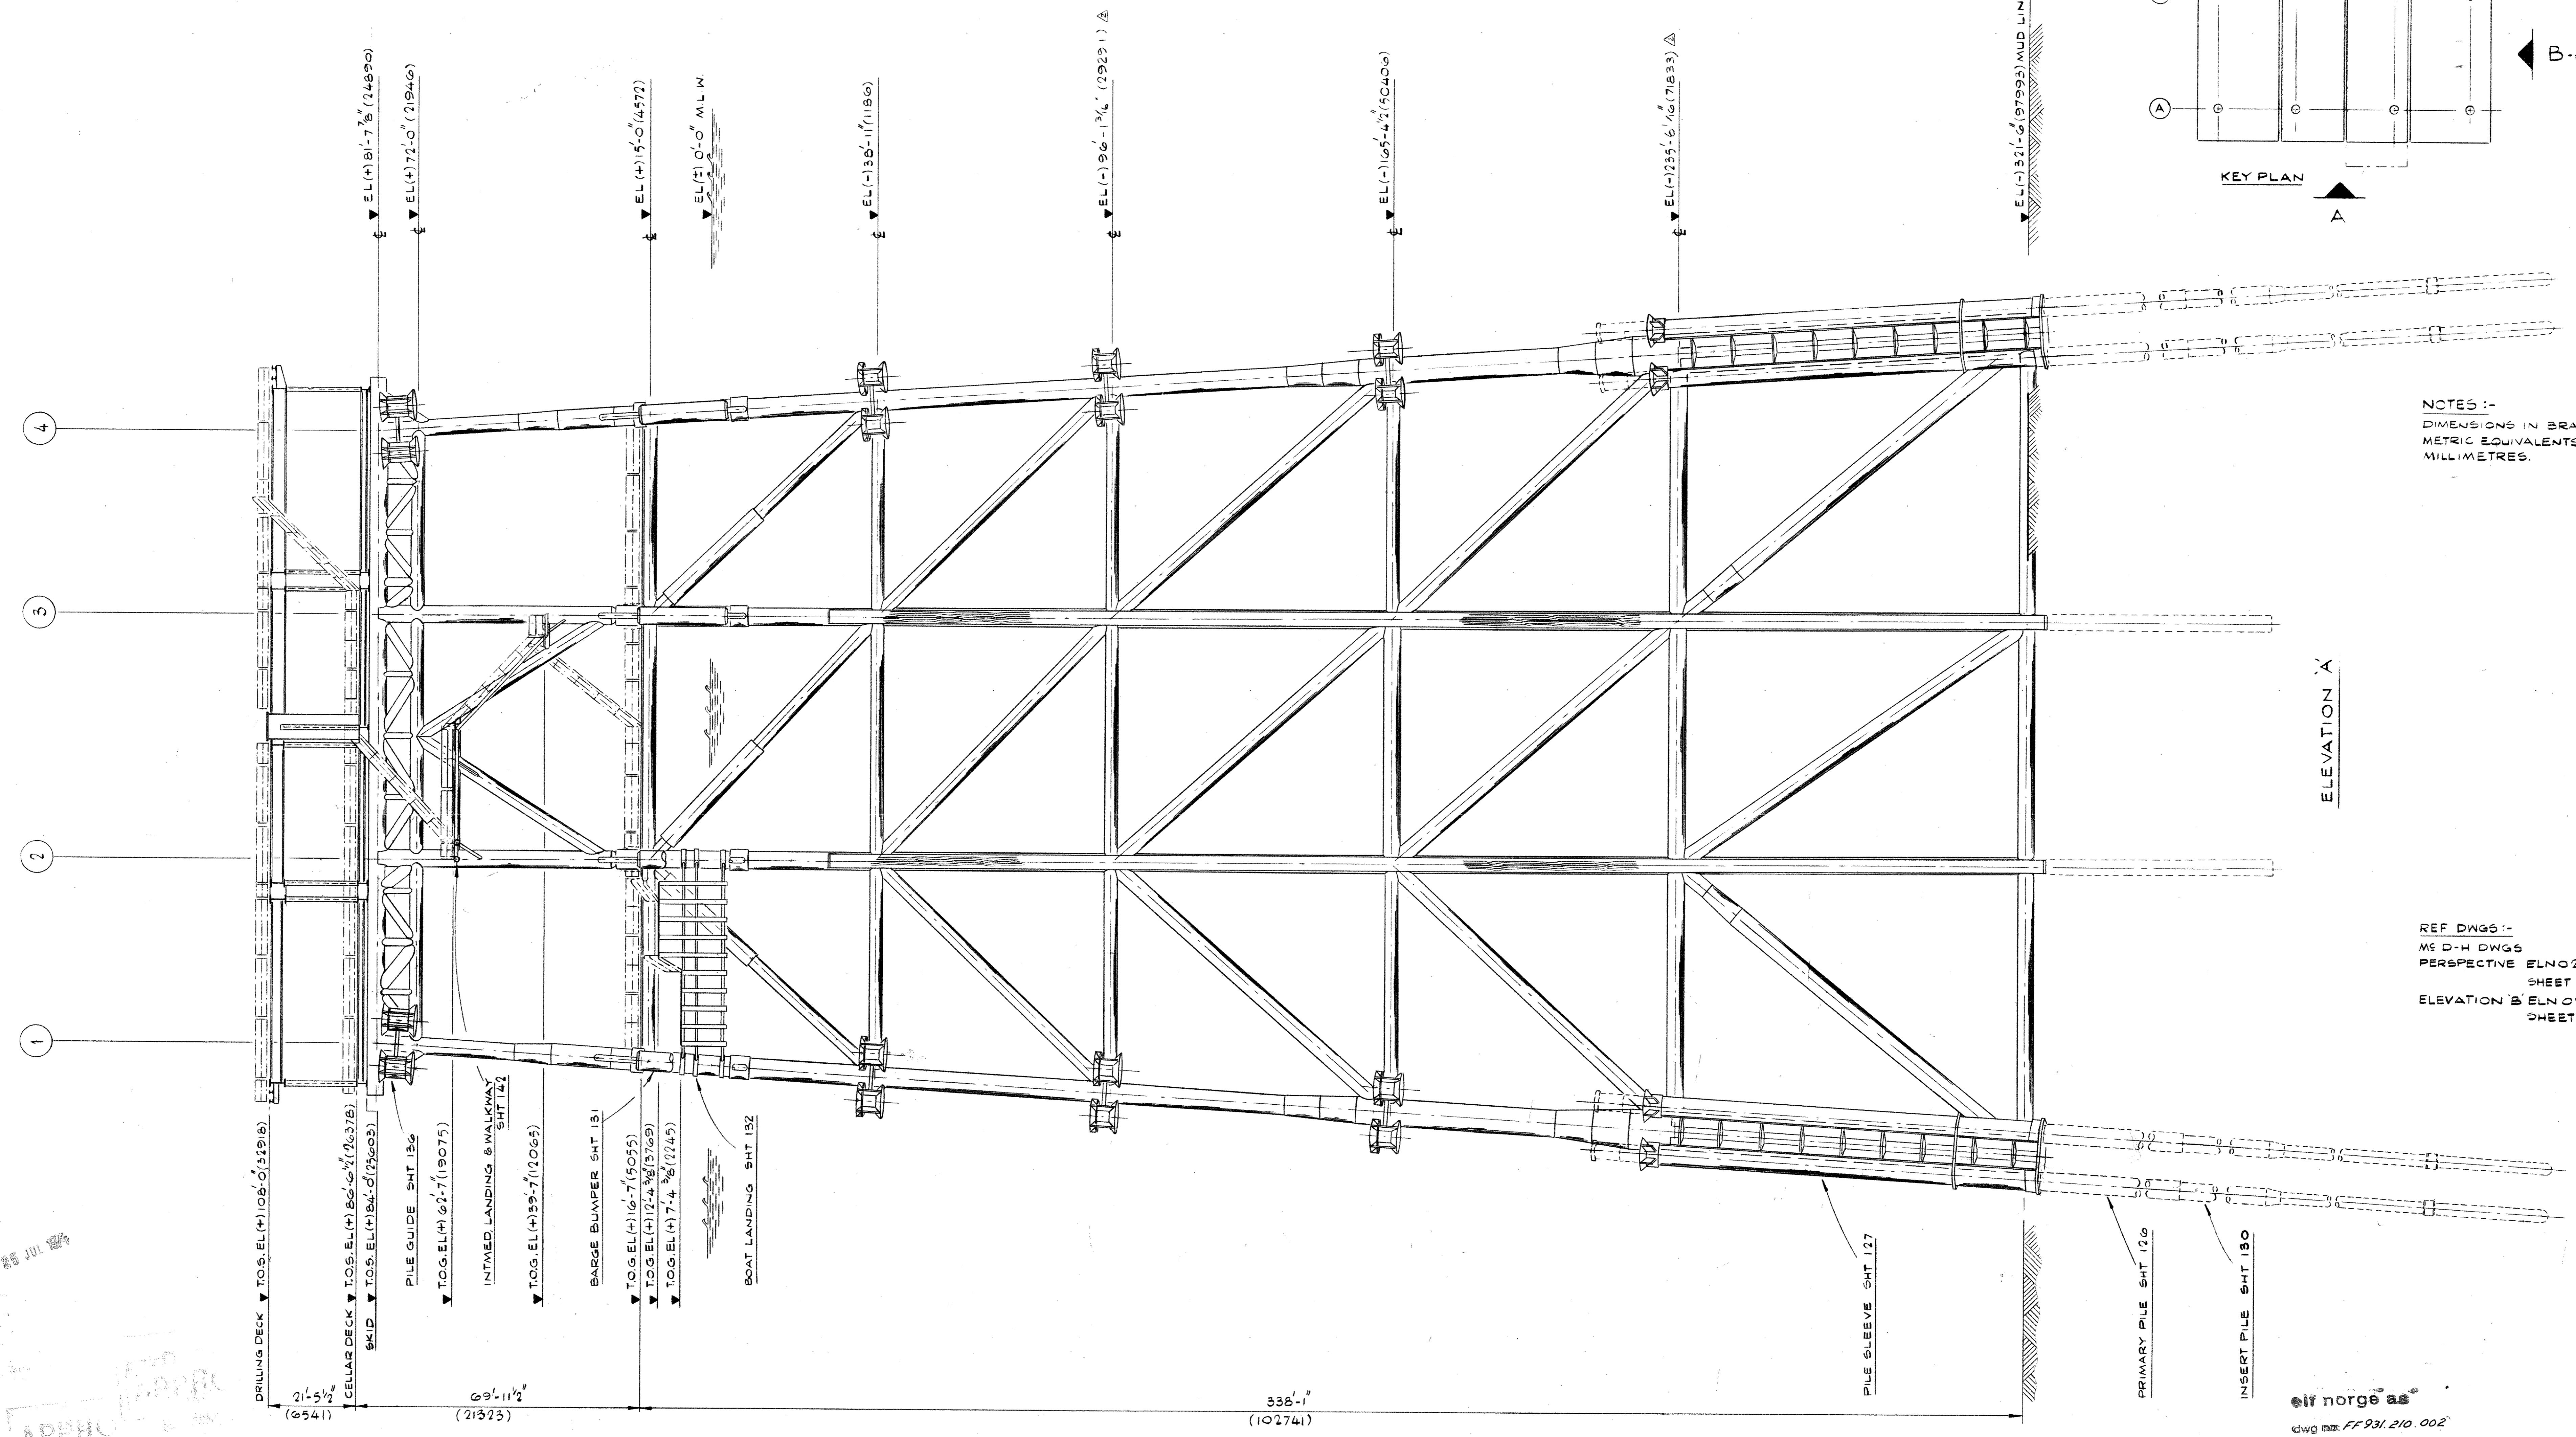

REF DWGS:-
 M&D-H DWGS
 PERSPECTIVE ELN02020 SHEET 005
 ELEVATION 'B' ELN02020 SHEET 007

elf norge as
 dwg no: FF 931.210.002
 rev: 0 date: 09.10.74

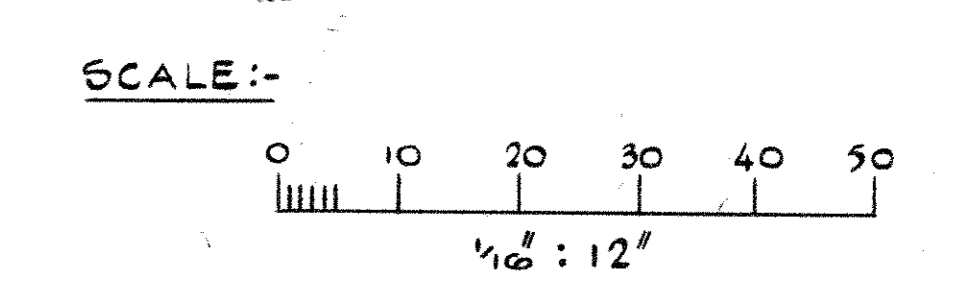

28 JUL 1974
 APPROVED
 APPR

APPROVED: M. DERHOTT - PROJECT ENGINEER DATE: 28/7/74 ENGINEER'S APPROVAL		ELF-NORGE A/S NORWAY	
		24 WELL SELF CONTAINED DRILLING PLATFORM No 1 NORTH SEA FRIGG FIELD WD 98 M	
PROJECT: 24 WELL SELF CONTAINED STRUCTURAL: M. DERHOTT MECHANICAL: R. STAGG ELECTRICAL: INSTRUMENTATION: FAB CHECK: PROP CHECK:		McDERMOTT - HUDSON LONDON - ENGLAND	
		DRAWN BY: D. PATTERSON DESIGNED BY: R. STAGG. SCALE: 1/8" = 1'-0" DATE: 4 TH APRIL 75 DWG NO: ELN 02020 SHEET NO: 006	
ELEVATION 'A'			

DESIGN	STRUCT	PIPING	ELEC.	MK.	BY	DATE	REVISIONS	DATE	APP	DESIGN	STRUCT	PIPING	ELEC.	MK.	BY	DATE	REVISIONS	DATE	APP