



PLANT NORTH

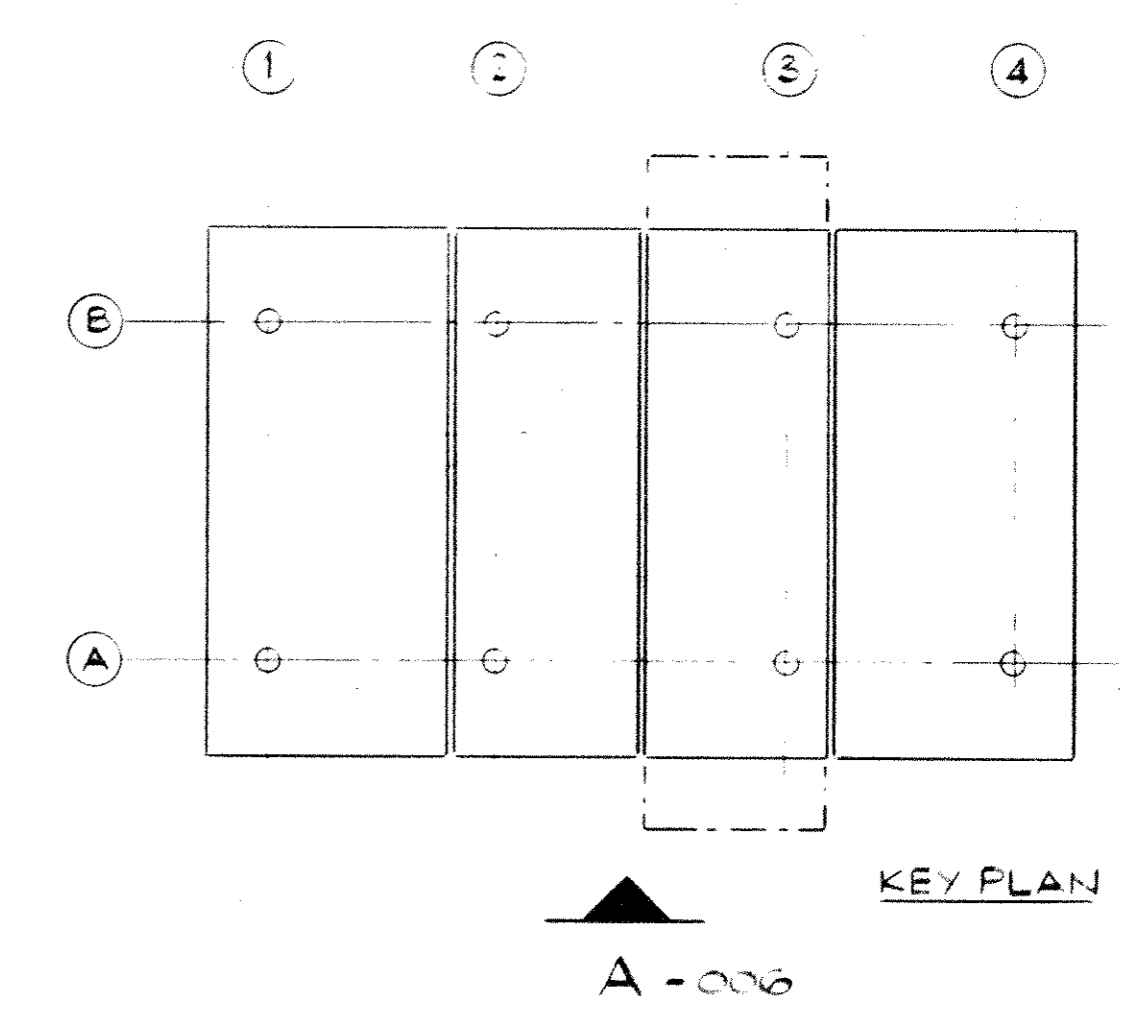


NOTES:-
 1 DIMENSIONS IN BRACKETS
 METRIC EQUIVALENTS IN
 MILLIMETRES
elf norge as
 dwg no: FF 931 210 003
 rev: 0 date: 09.10.74
 item:

REF DWGS:-
 ME D-H DWGS
 PERSPECTIVE ELN 02020 SHEET 002
 ELEVATION A ELN 02020 SHEET 003
 SHEET 007

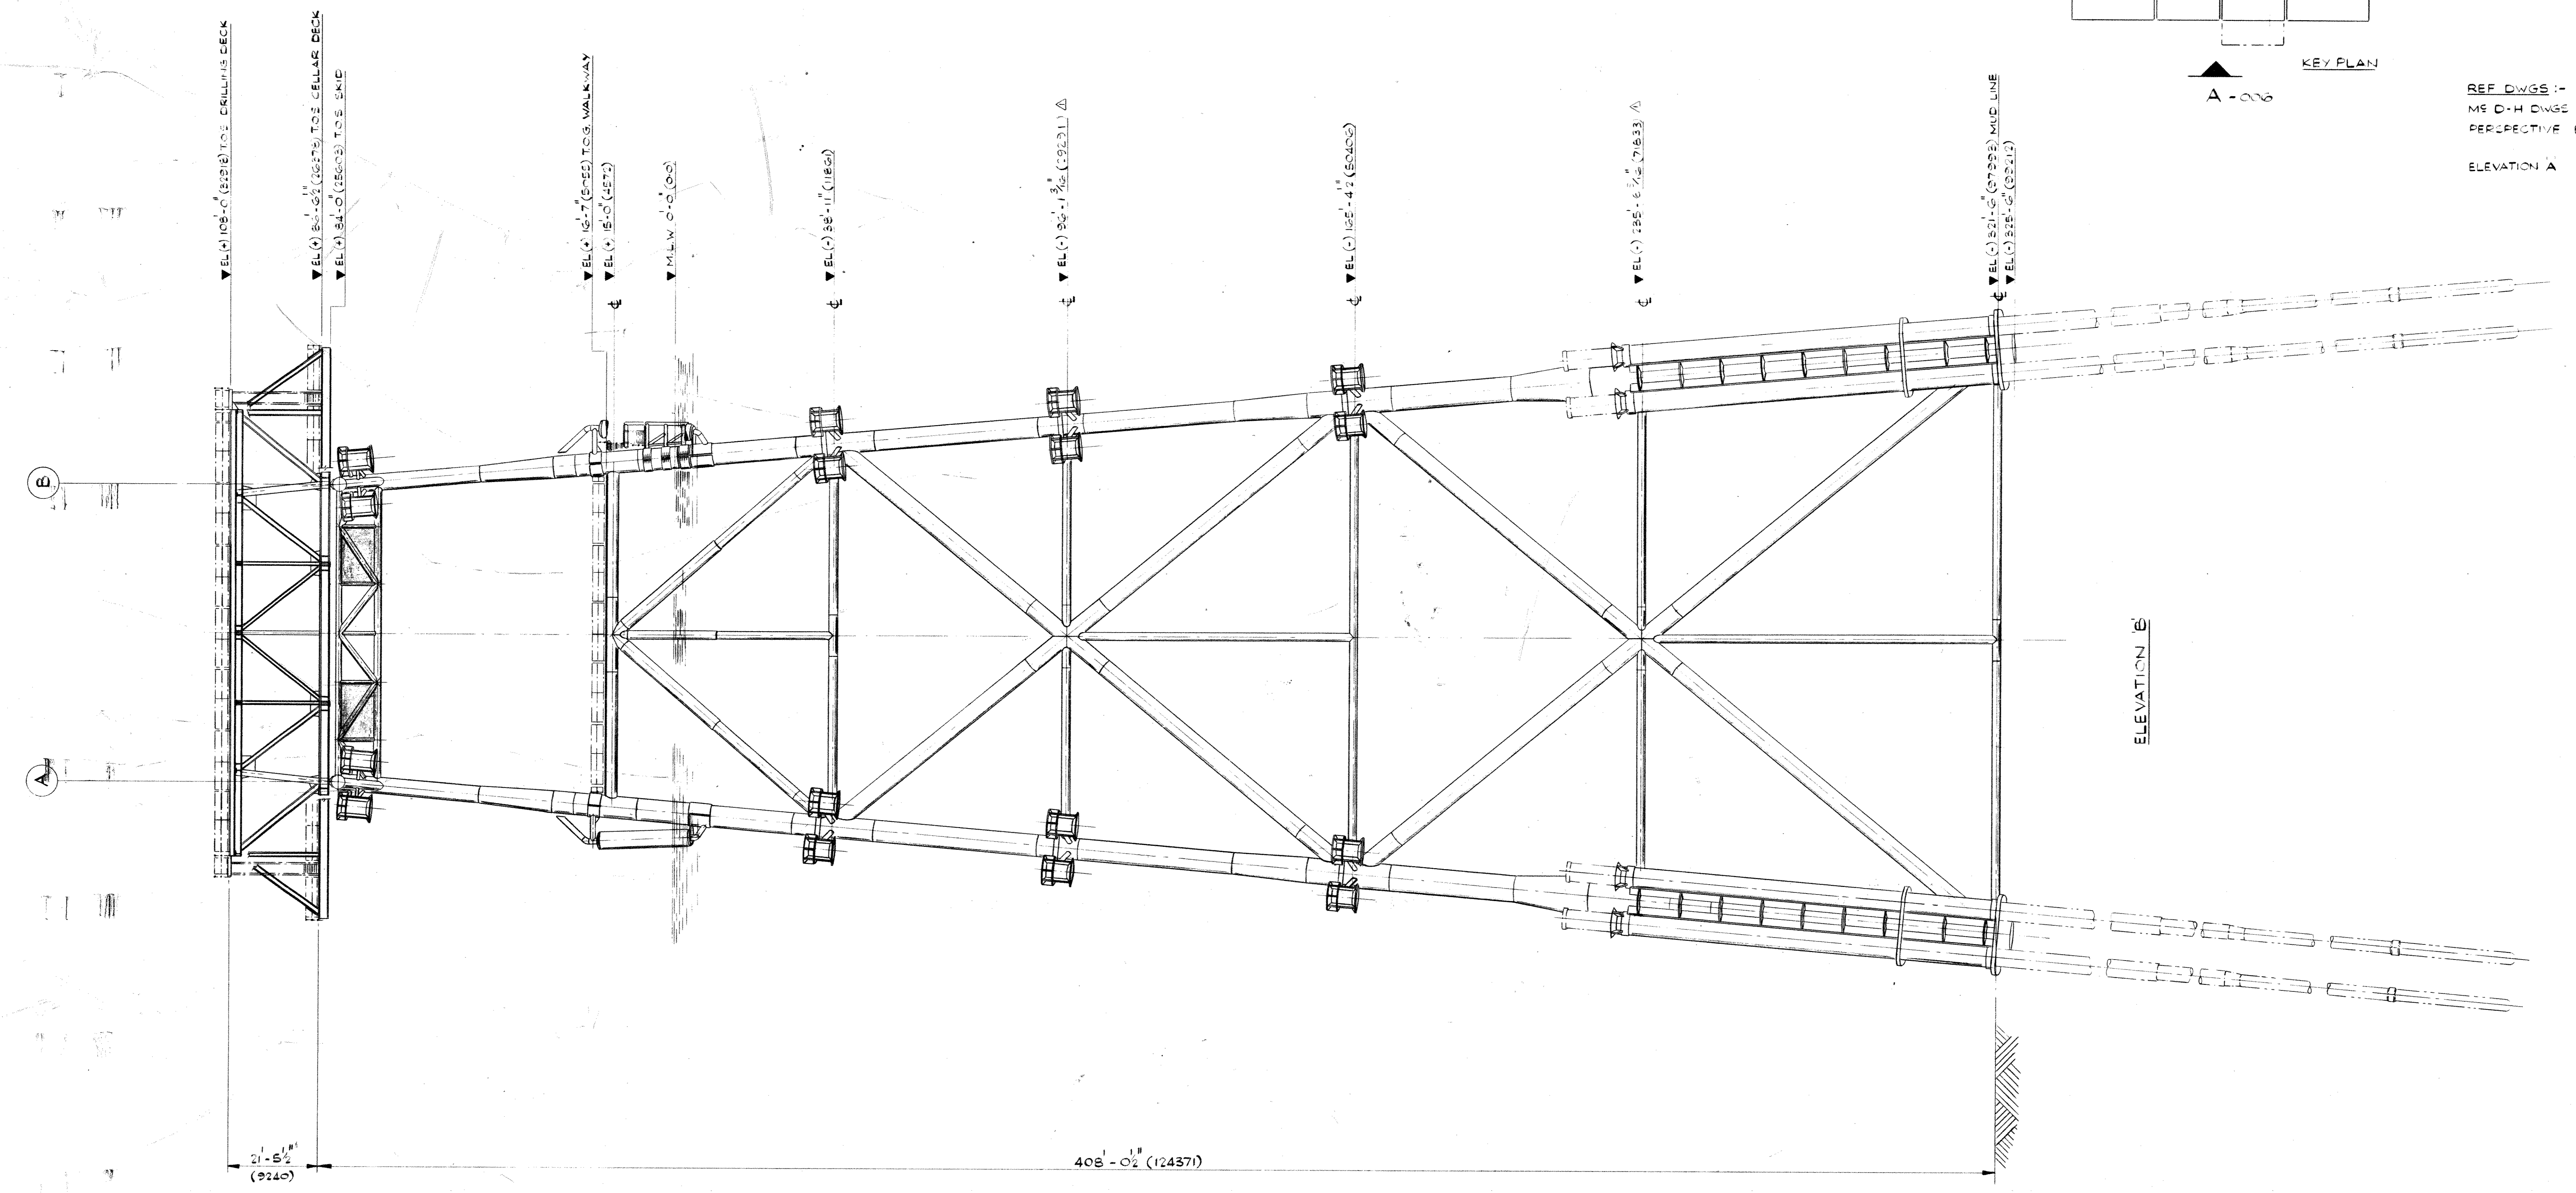

ELEVATION B

elf norge as
 dwg no: FF 931 210 003
 rev: 0 date: 09.10.74
 item:

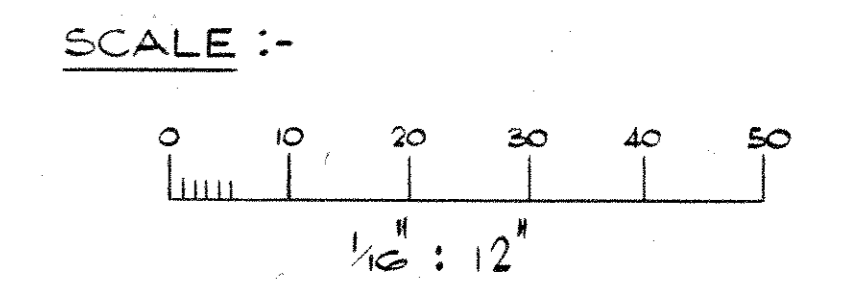

ELF-NORGE A/S	
NORWAY	
24 WELL SELF CONTAINED	
DRILLING PLATFORM No 1	
NORTH SEA	FRIGG FIELD WD 98 M
McDERMOTT - HUDSON	
LONDON - ENGLAND	
APPROVED: <i>[Signature]</i>	DATE: 20.8.74
PROJECT: 15/77	SCALE: 1/2" = 12'
DESIGNED BY: R STAGG	DATE: 4 th APRIL 73
DRWN BY: R M SHAW	DWG NO: ELN 02020
ELECTRICAL	SHEET NO: 007
MECHANICAL	
INSTRUMENT	
PAK CHECK	
PROP CHECK	

DESIGN	STRUCT	PIPING	ELEC	HK	BY	DATE	REVISIONS	DATE	APP	DESIGN	STRUCT	PIPING	ELEC	HK	BY	DATE	REVISIONS	DATE	APP