


**NOTES:**

FOR GENERAL NOTES, SEE DRWG.  
FF 83 21 28 5076

SOUTH- AND EAST SIDE, SEE DRWG.  
FF 83 21 28 5076

**REFERENCE DRAWINGS:**  
SEE DRWG. FF 83 21 28 5076

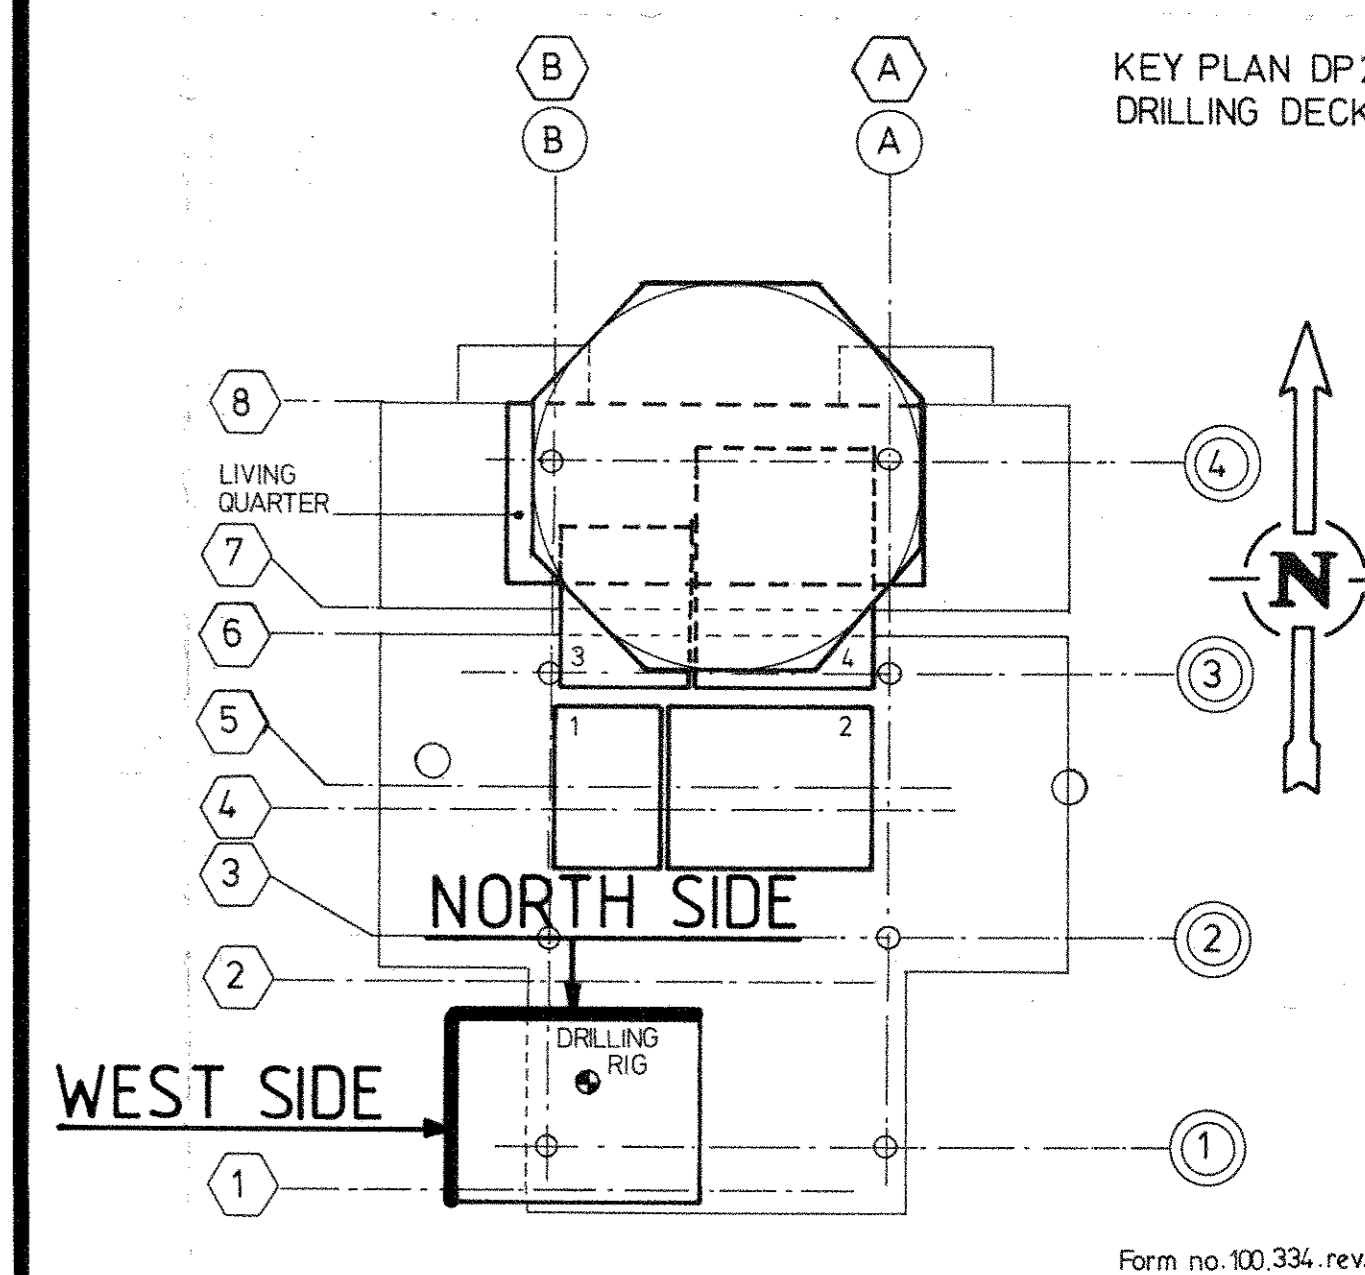

1	27.04.86	CTEN, REV.	PEL
0	03.04.86	first issue	PEL
rev.	date	DESCRIPTION	by app.

	elf aquitaine norge a/s p.o.box 168 - 4001 Stavanger	
	Installation	System
	DP 2	STRUCTURAL
	A DP 2 DRILLING DERRICK PROFILE LAYOUT SOUTH AND EAST SIDE	
Job no.		
Scale		