
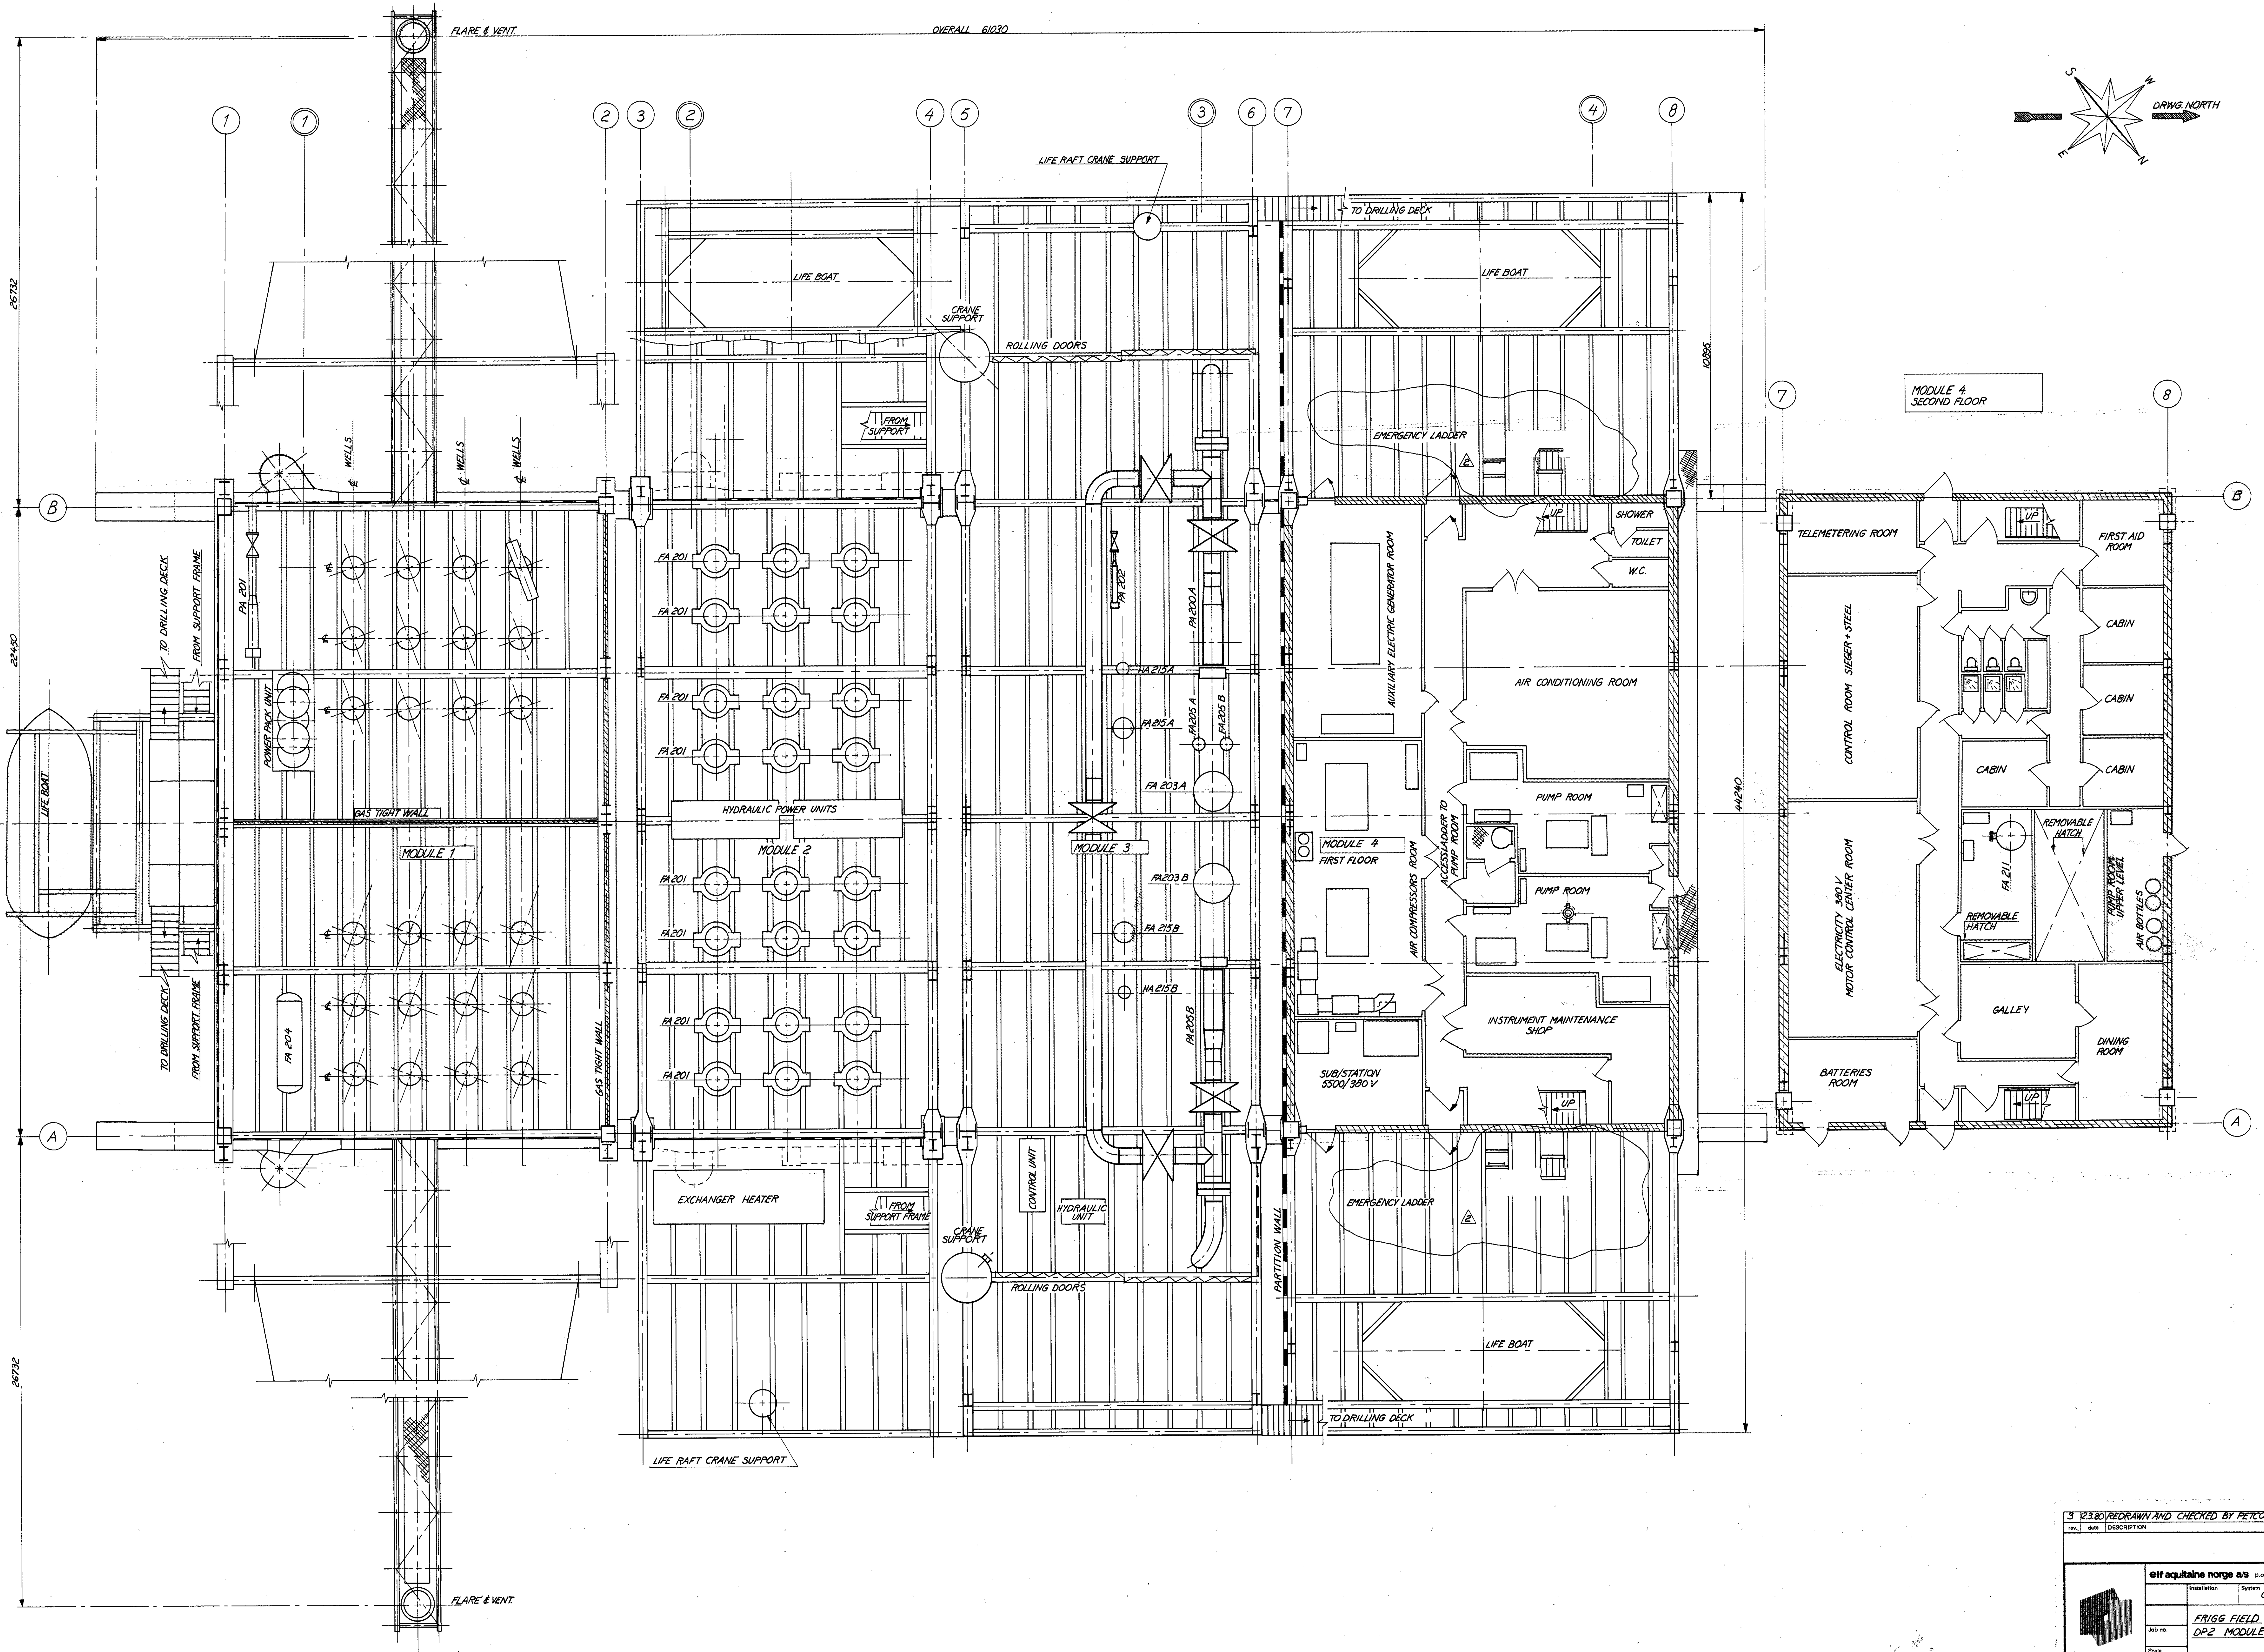


OVERALL 61030

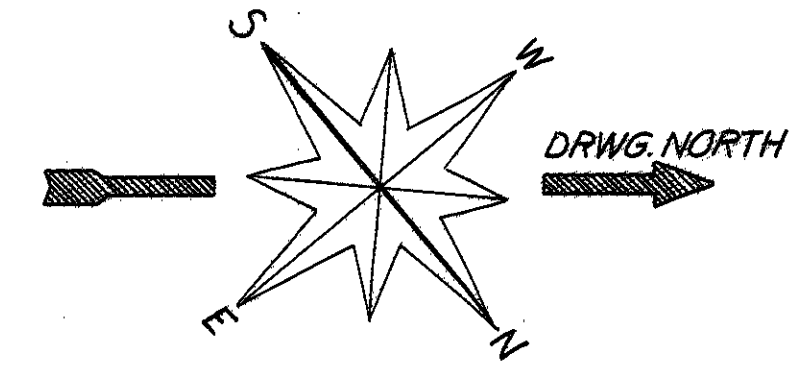

MODULE 4 SECOND FLOOR

3 12.30/REDRAWN AND CHECKED BY PETCON AT S

REV.	DATE	DESCRIPTION	BY	APP.

eif aquitaine norge a/s p.o. box 188 - 4001 Stavanger

Installation System GENERAL

FRIGG FIELD DP2 MODULES 1.2.3.4

Job no. _____

Scale _____

FRIGG FIELD Draw. no. FF 88.00.00.0008 Rev. 3