
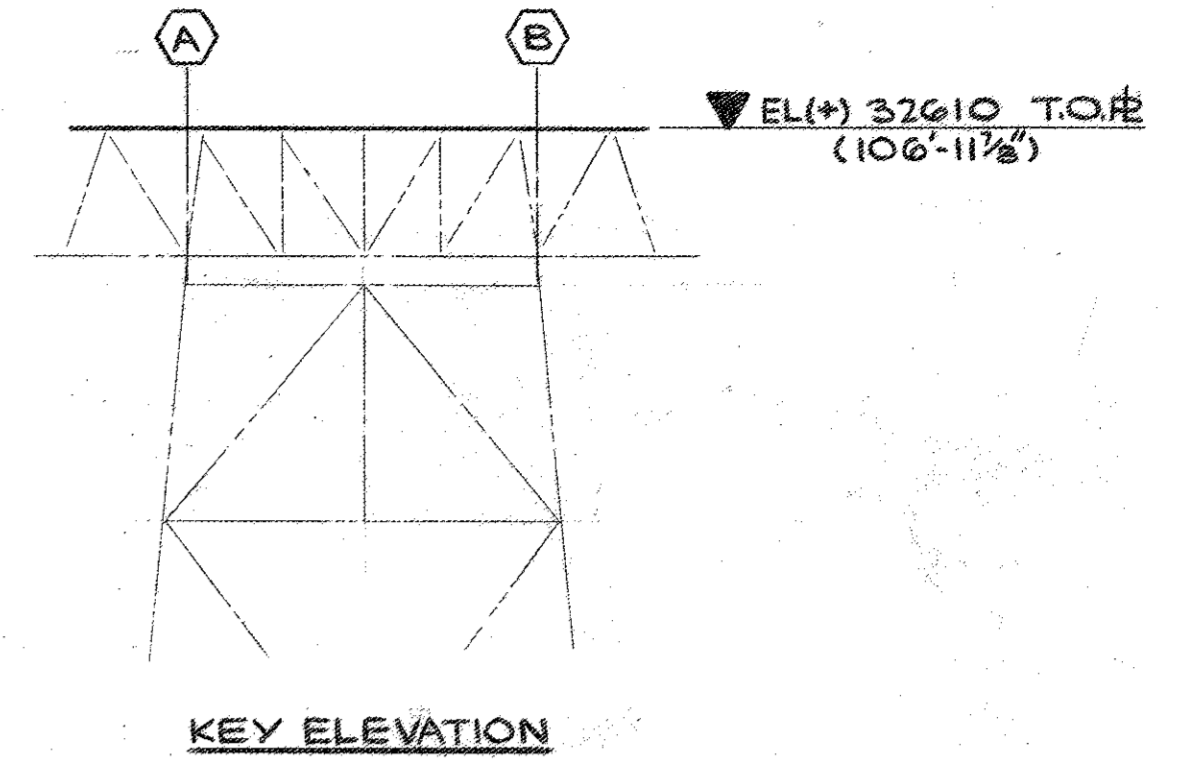


PLATFORM NORTH

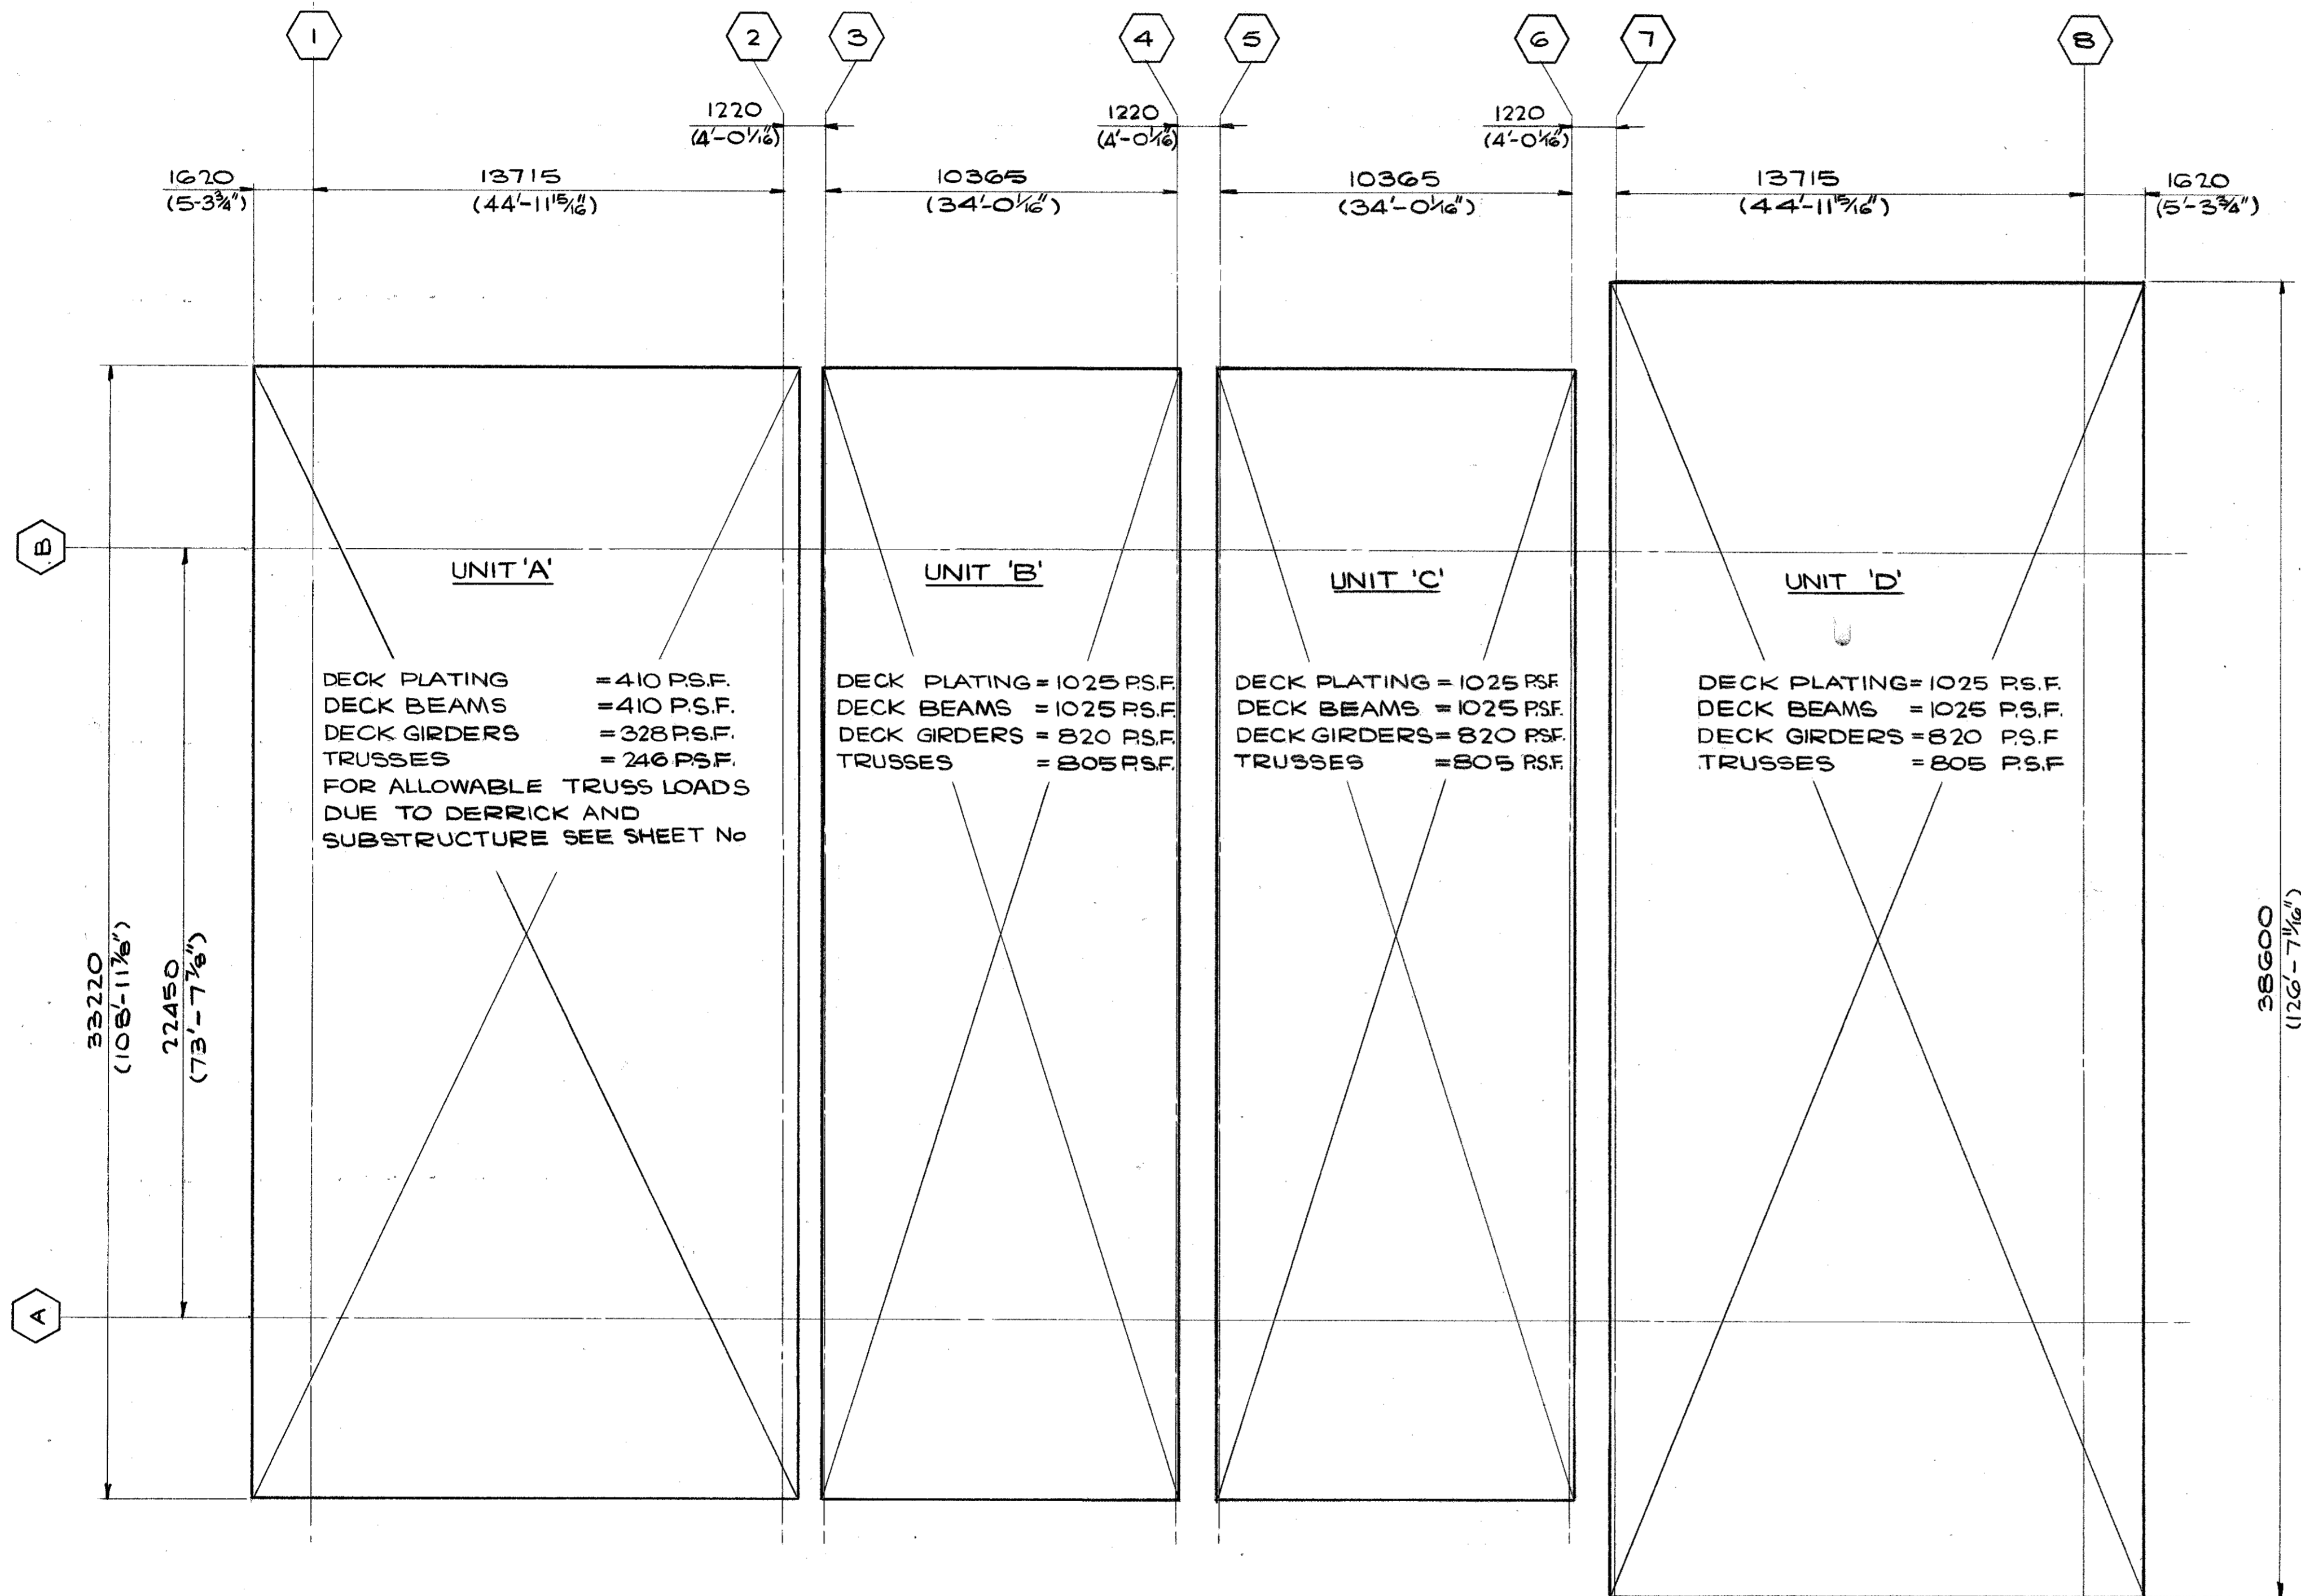

NOTES:  
DIMENSIONS SHOWN IN BRACKETS ARE IMPERIAL EQUIVALENTS.

ALLOWABLE LIVE LOADINGS - DRILLING DECK LEVEL EL(+32610 (106'-11 1/8") T.O.P.

APPROVED:		<b>ELF-NORGE A/S</b>	
		<b>NORWAY</b>	
		<b>DRILLING PLATFORM No.2</b>	
		NORTH SEA	FRIGG FIELD W.D. 100 M
		<b>McDERMOTT-HUDSON</b>	
		LONDON - ENGLAND	
PROJECT	STRUCTURAL	DRAWN BY	R. BROOKS
PROCESS		SCALE	1:125
ELECTRICAL		DATE	27-AUG-75
MECHANICAL		BY	ELN 2144
INSTRUMENT		DATE	
INS. CHECK		BY	
TRIP. CHECK		DATE	
		DRILLING DECK LOADING DIAGRAM	

FAB. STDS. REQ'D. THIS SHT

DESIGN	ELEC.	INSTR.	PIPING	STRUCT.	NO.	BY	DATE	REVISIONS	DATE	APP.	DESIGN	ELEC.	INSTR.	PIPING	STRUCT.	NO.	BY	DATE	REVISIONS	DATE	APP.	