

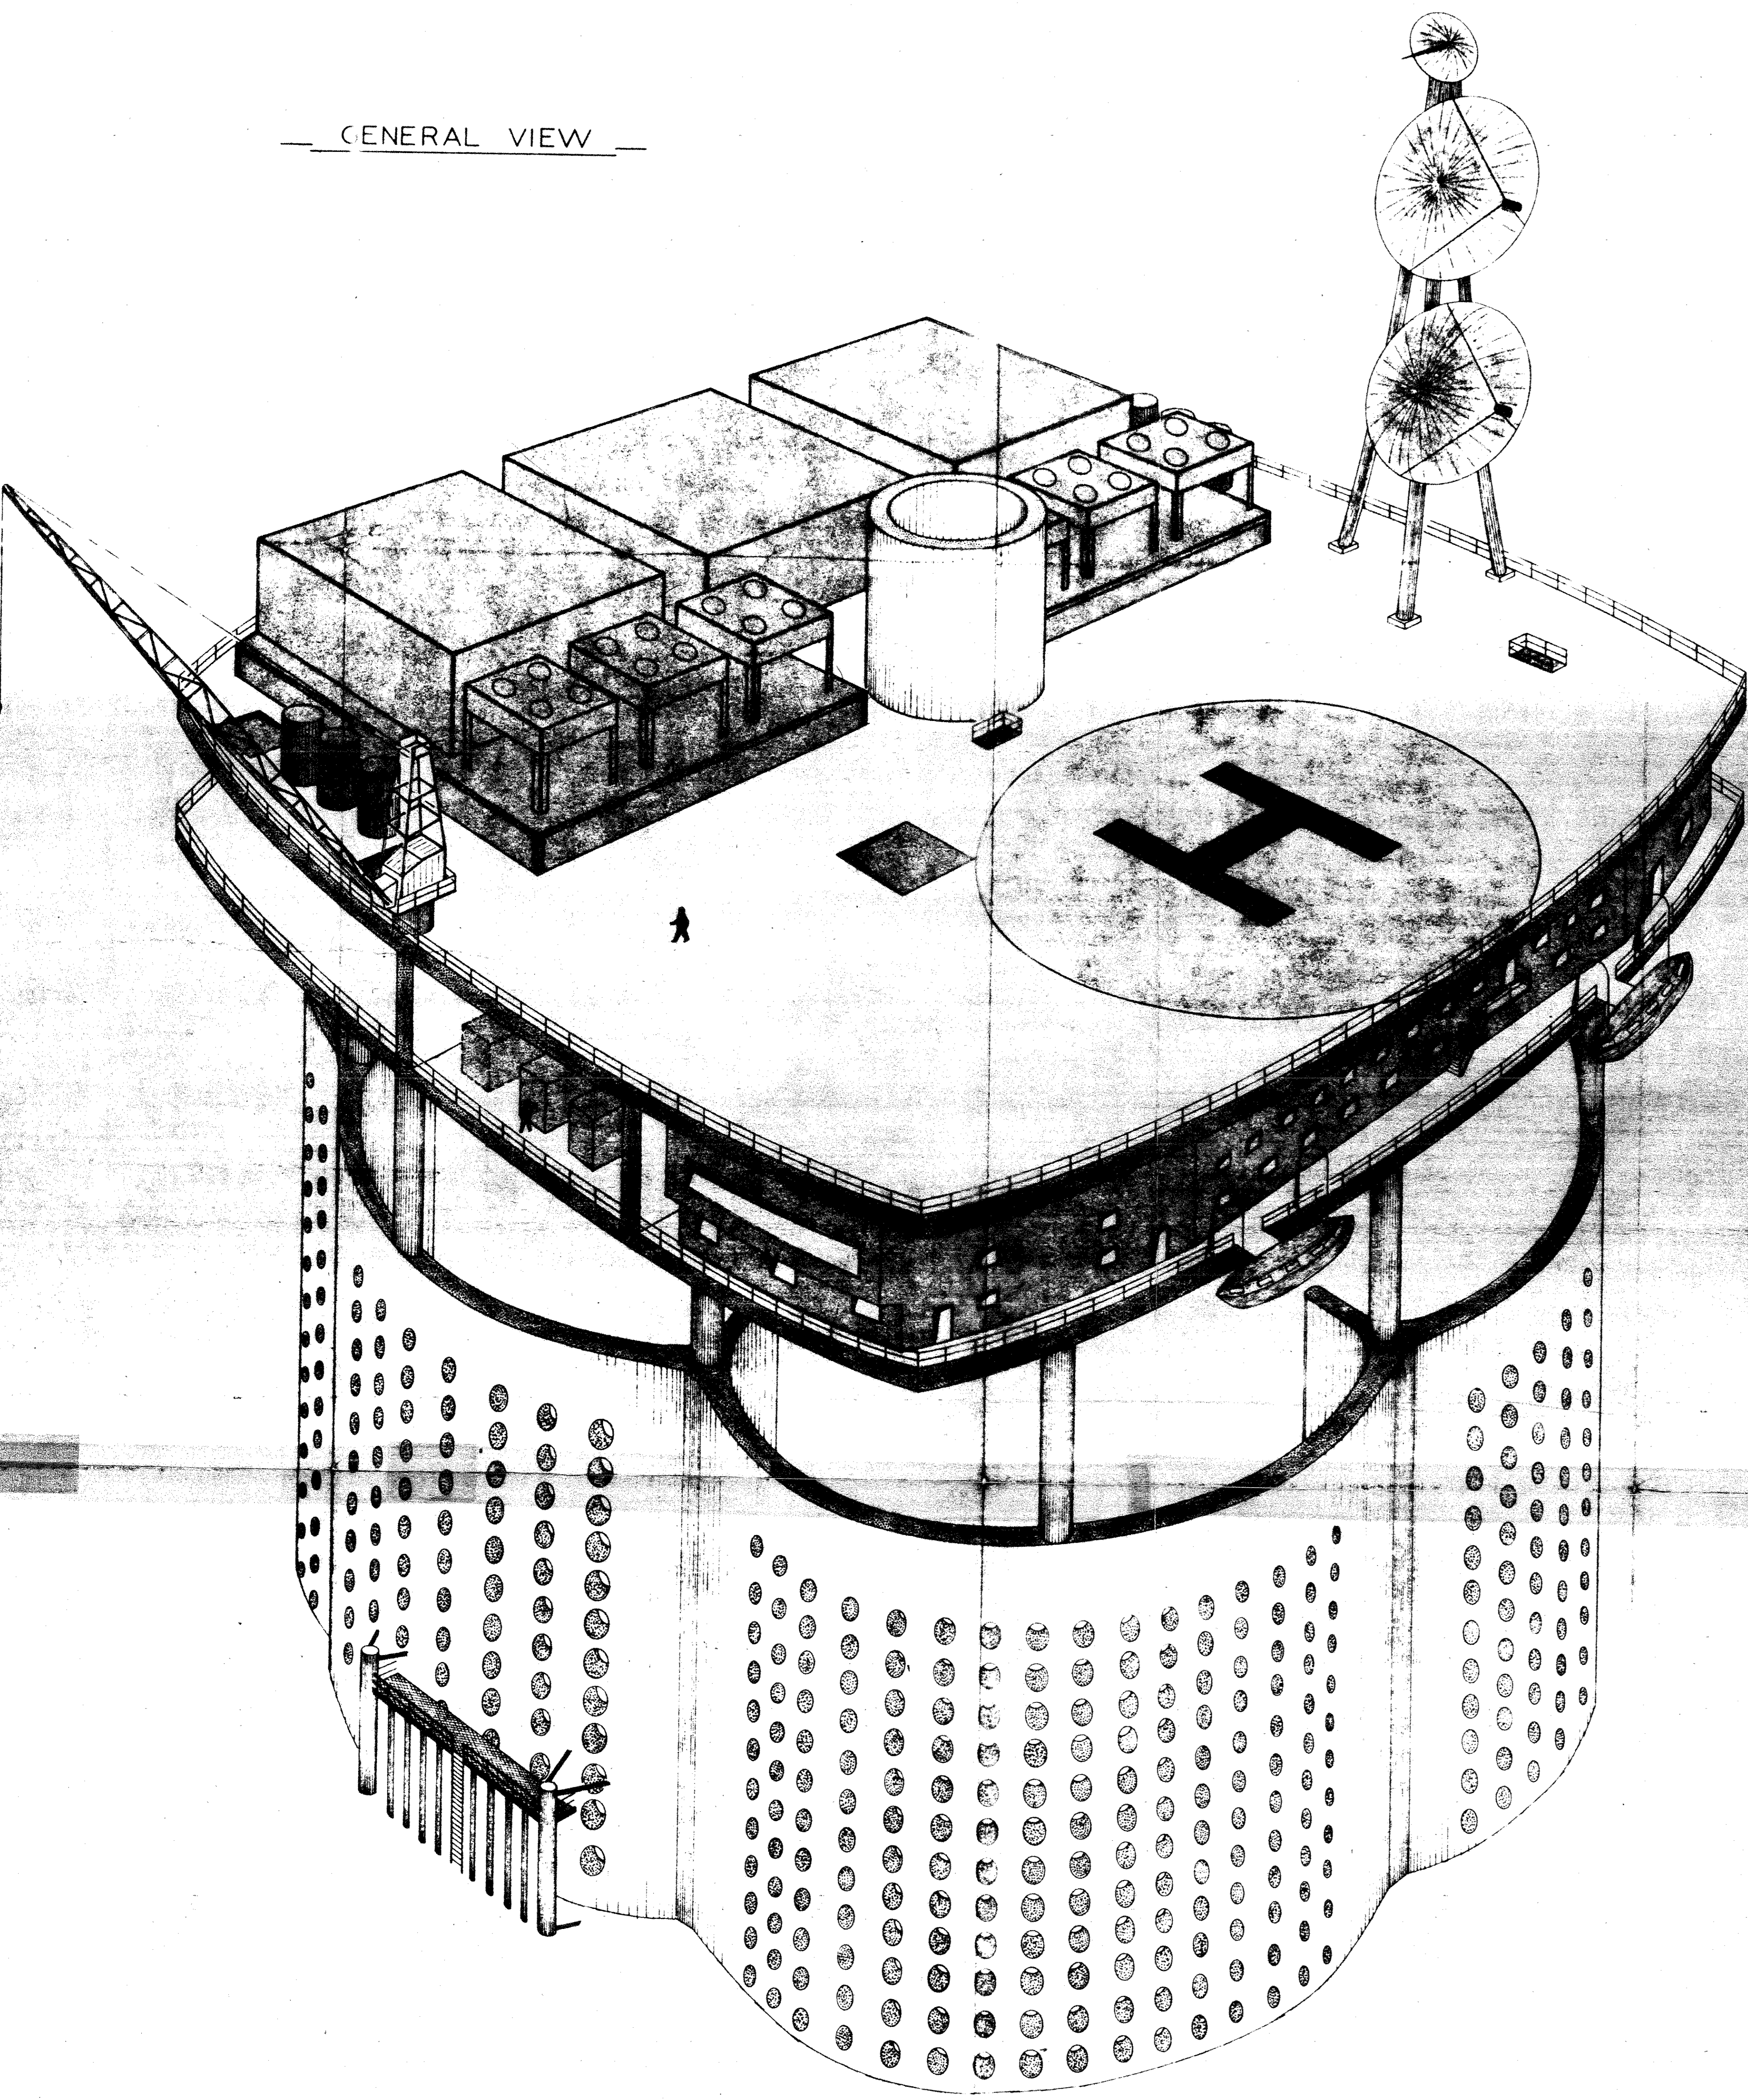


GENERAL VIEW

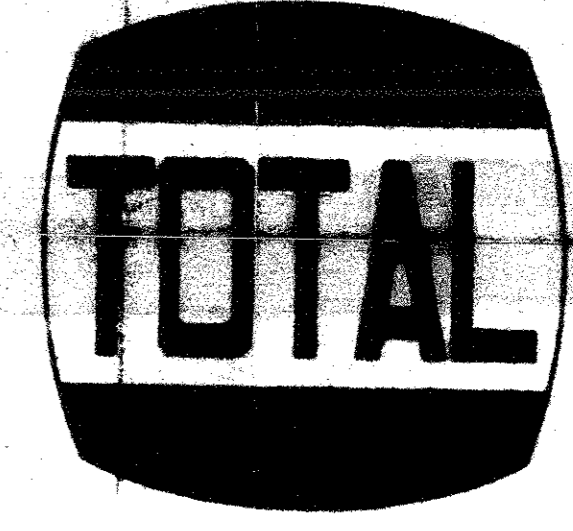

CONFIGURATION LOWER DECK

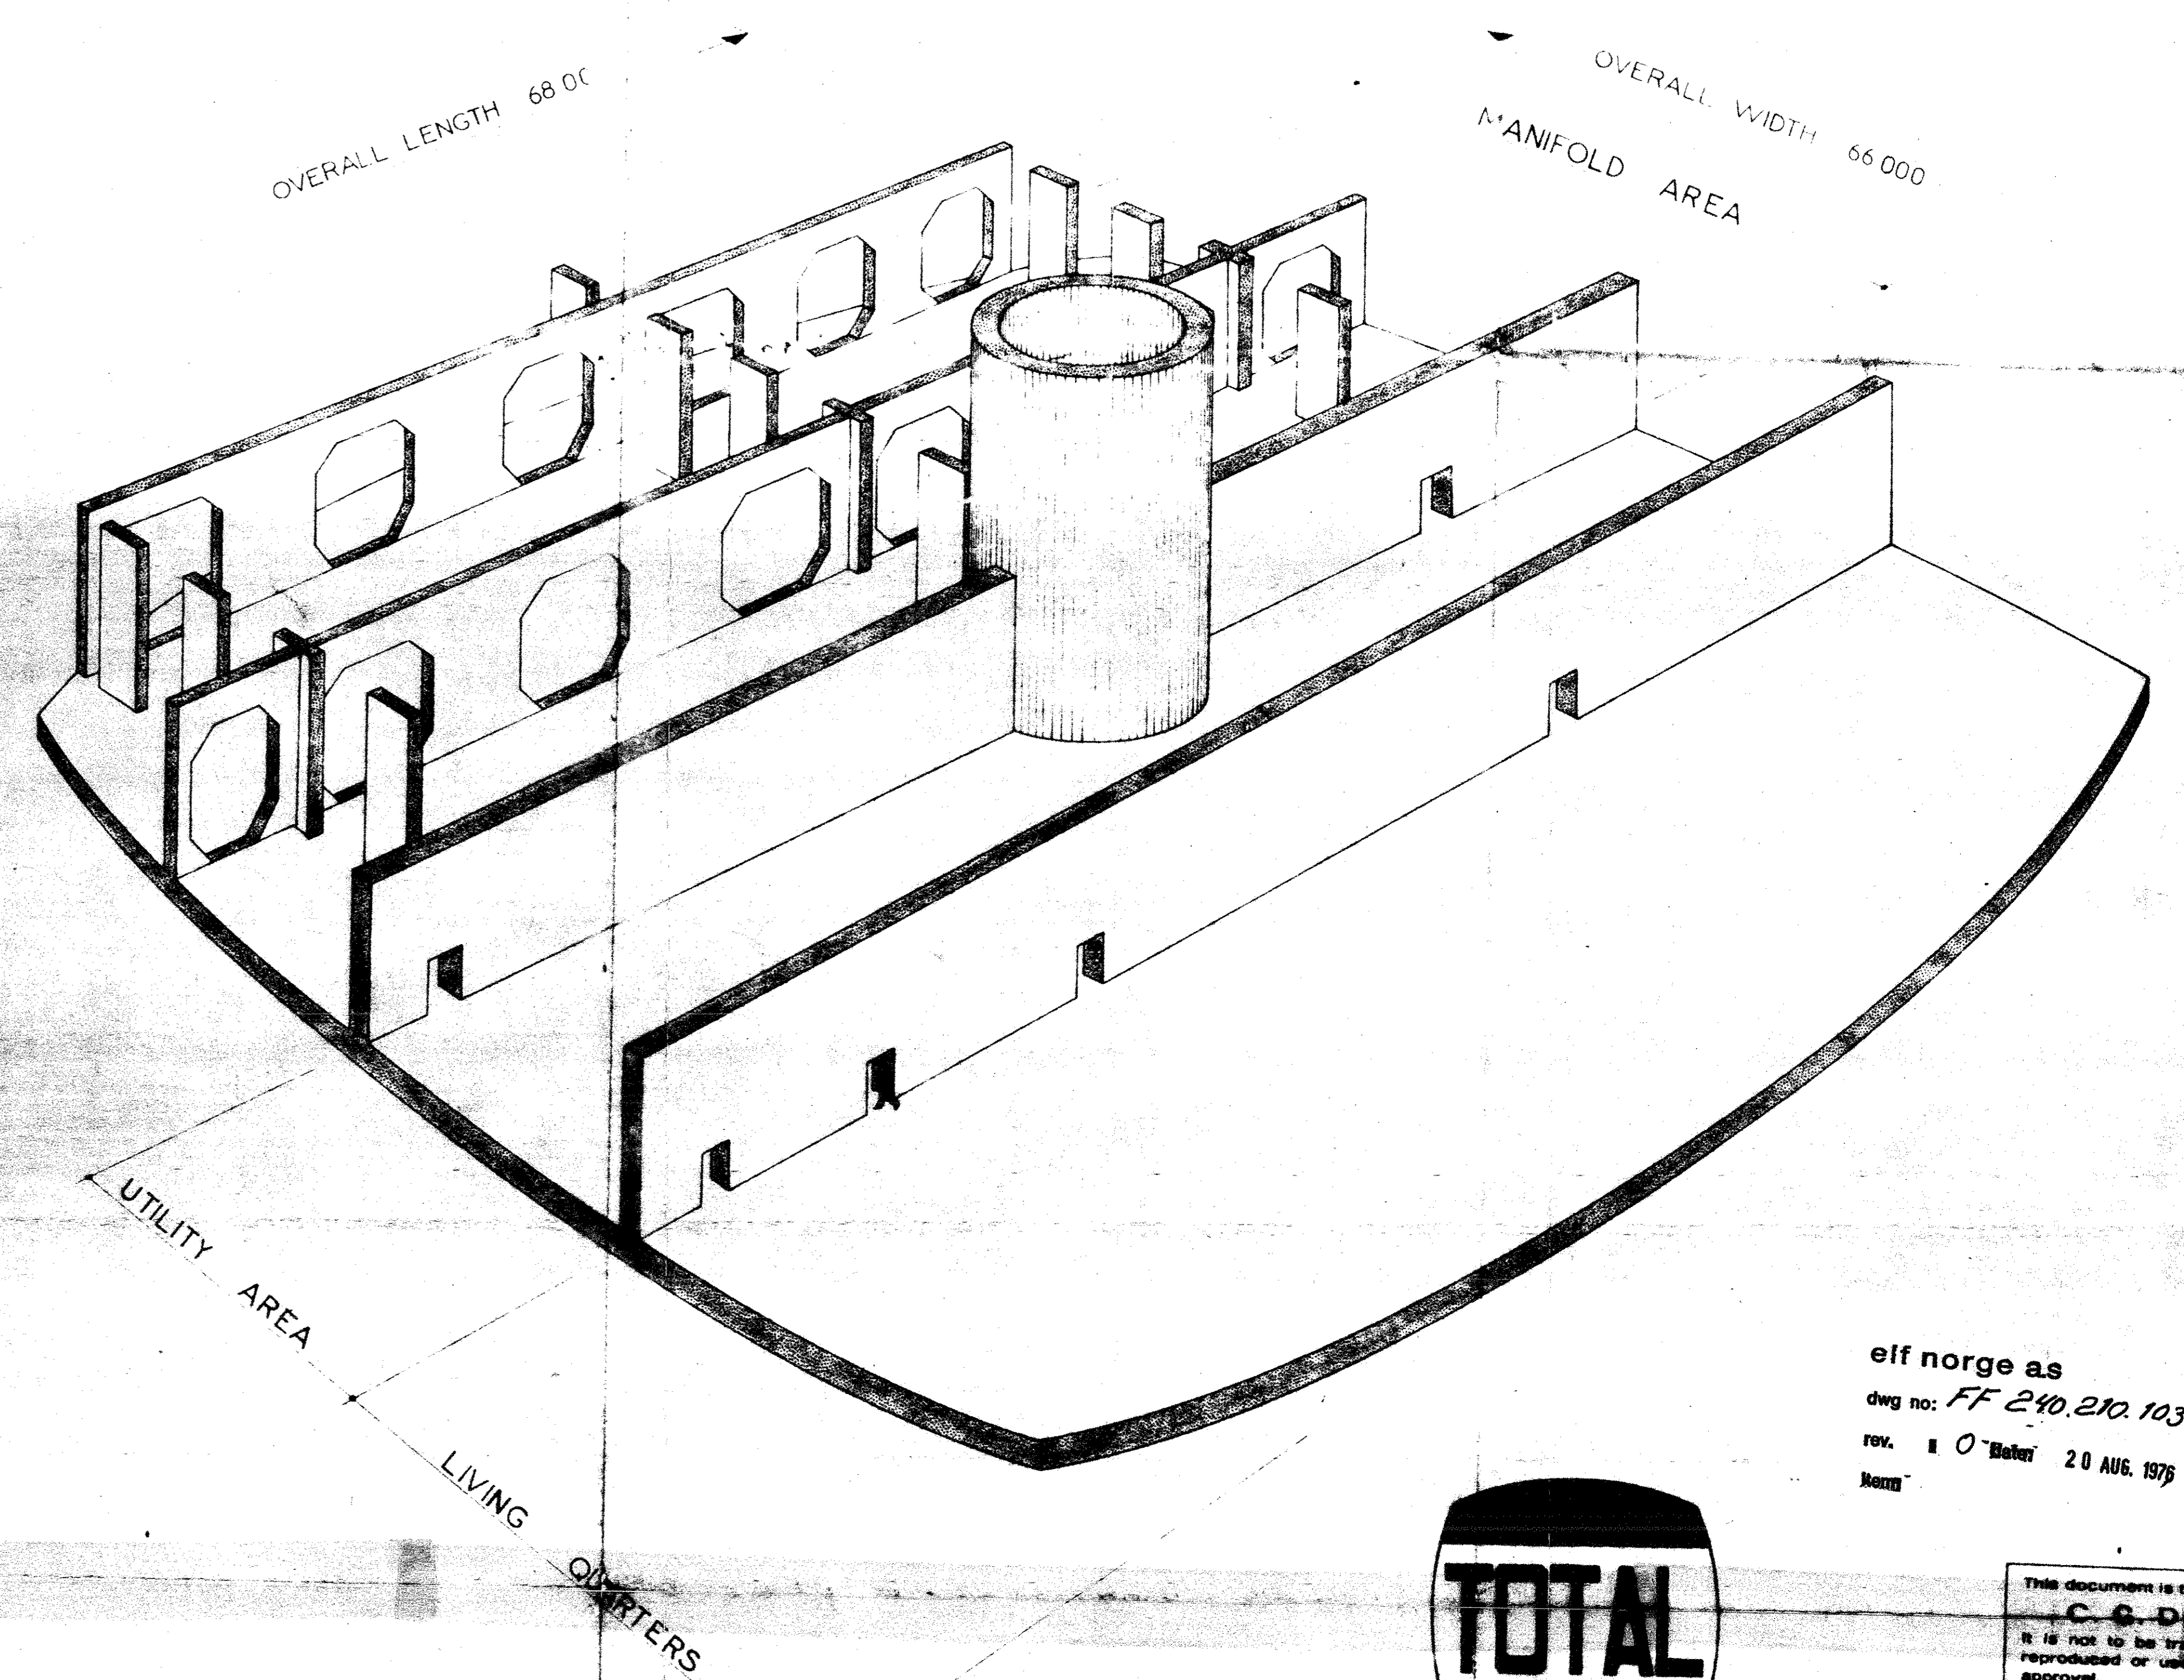

eif norge as  
 dwg no: FF 240.210.103  
 Name

This document is the property of C.G. DORIS. It is not to be reproduced or used without approval.



F				
E				
D				
C				
B				
A				
Index	Date	Modifications		
Drawn	Checked	Engineer	C.G. DORIS	
Desiné	Vérifié	Ingenieur		

C. G. DORIS - COMPAGNIE GÉNÉRALE POUR LES DÉVELOPPEMENTS OPÉRATIONNELS DES RICHESSES SOUS-MARINES  
 TOTAL OIL MARINE LIMITED  
 LONDON

FRIGG FIELD INTERMEDIATE PLATFORM

GENERAL VIEW

SCALE	DATE	FORMAT	592	CHECK LIST	592 01 08
ECHÉLLE	31.08.73	A1		LISTE DE VÉRIFICATION	
				LISTE DE PLANS	