


ell norge as
 dwg no: FF 910.210.202
 rev: 0 date: 17 SEPT. 1975
 item:

THE INFORMATION CONTAINED IN THIS DOCUMENT
 MUST BE CONSIDERED AS AN INDUSTRIAL SECRET
 AND THE PROPERTY OF COMPAGNIE GÉNÉRALE D'ÉNERGIE
 IT CANNOT BE COMMUNICATED TO ANY THIRD PERSON
 OR ANYONE NOT DIRECTLY CONCERNED, WITHOUT THE
 FORMAL AGREEMENT OF THE MANAGING DIRECTOR OF
 THIS COMPANY. THE HOLDER OF THE DOCUMENT WILL
 BE HELD RESPONSIBLE FOR ALL DEVIATIONS FROM
 THIS STIPULATION.

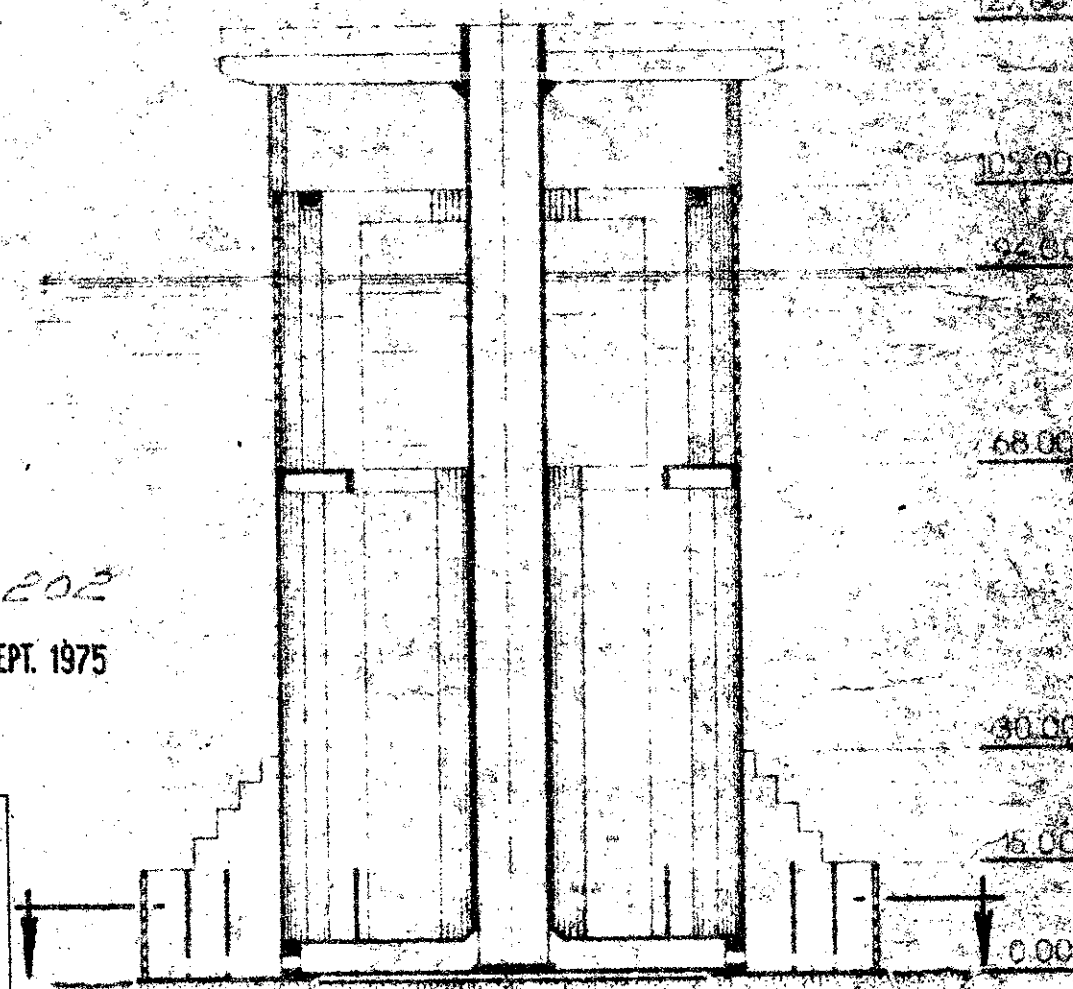

REFERENCE DRAWINGS		REV	REVISION	BY	DATE
NUMBER	TITLE	NO			
QR 2001	General layout and numbering	1	Issued for approval	B.O.	28.2
QR 2003	Excavation for formwork - Part plan-view	2		M.B.	3.5
QR 2004	Lower slab - Part plan-view	3			
QR 2005	Vertical sections T-U-V-W-X-Y-Z	4			
		5			
		6			
		7			
		8			
		9			
		10			
		11			

 EUROPE ETUDES PARIS - FRANCE	 C. G. DORIS John Howard	TOTAL OIL MARINE LIMITED LONDON
		Frigg field to Scotland pipe line Intermediate manifold platform
GENERAL LAYOUT PLAN - DEFINITION OF GEOMETRY		651 13
DRAWN BY: <i>Standa</i> CHECKED BY: <i>Standa</i> DATE: 6.7.1975	APPROVED BY: <i>Standa</i> DATE: 11.8.1975	SCALE: 1:200 PROJECT: <i>Standa</i> DRAWING NUMBER: A1.MP.QR.2002 REV: 2