



REFERENCE DRAWINGS		REV	REVISION	BY	DATE
NUMBER	TITLE	NO			
02	2002	1	Issued for approval	B.D.	28-2
		2			
		3			
		4			
		5			
		6			
		7			
		8			
		9			
		10			
		11			

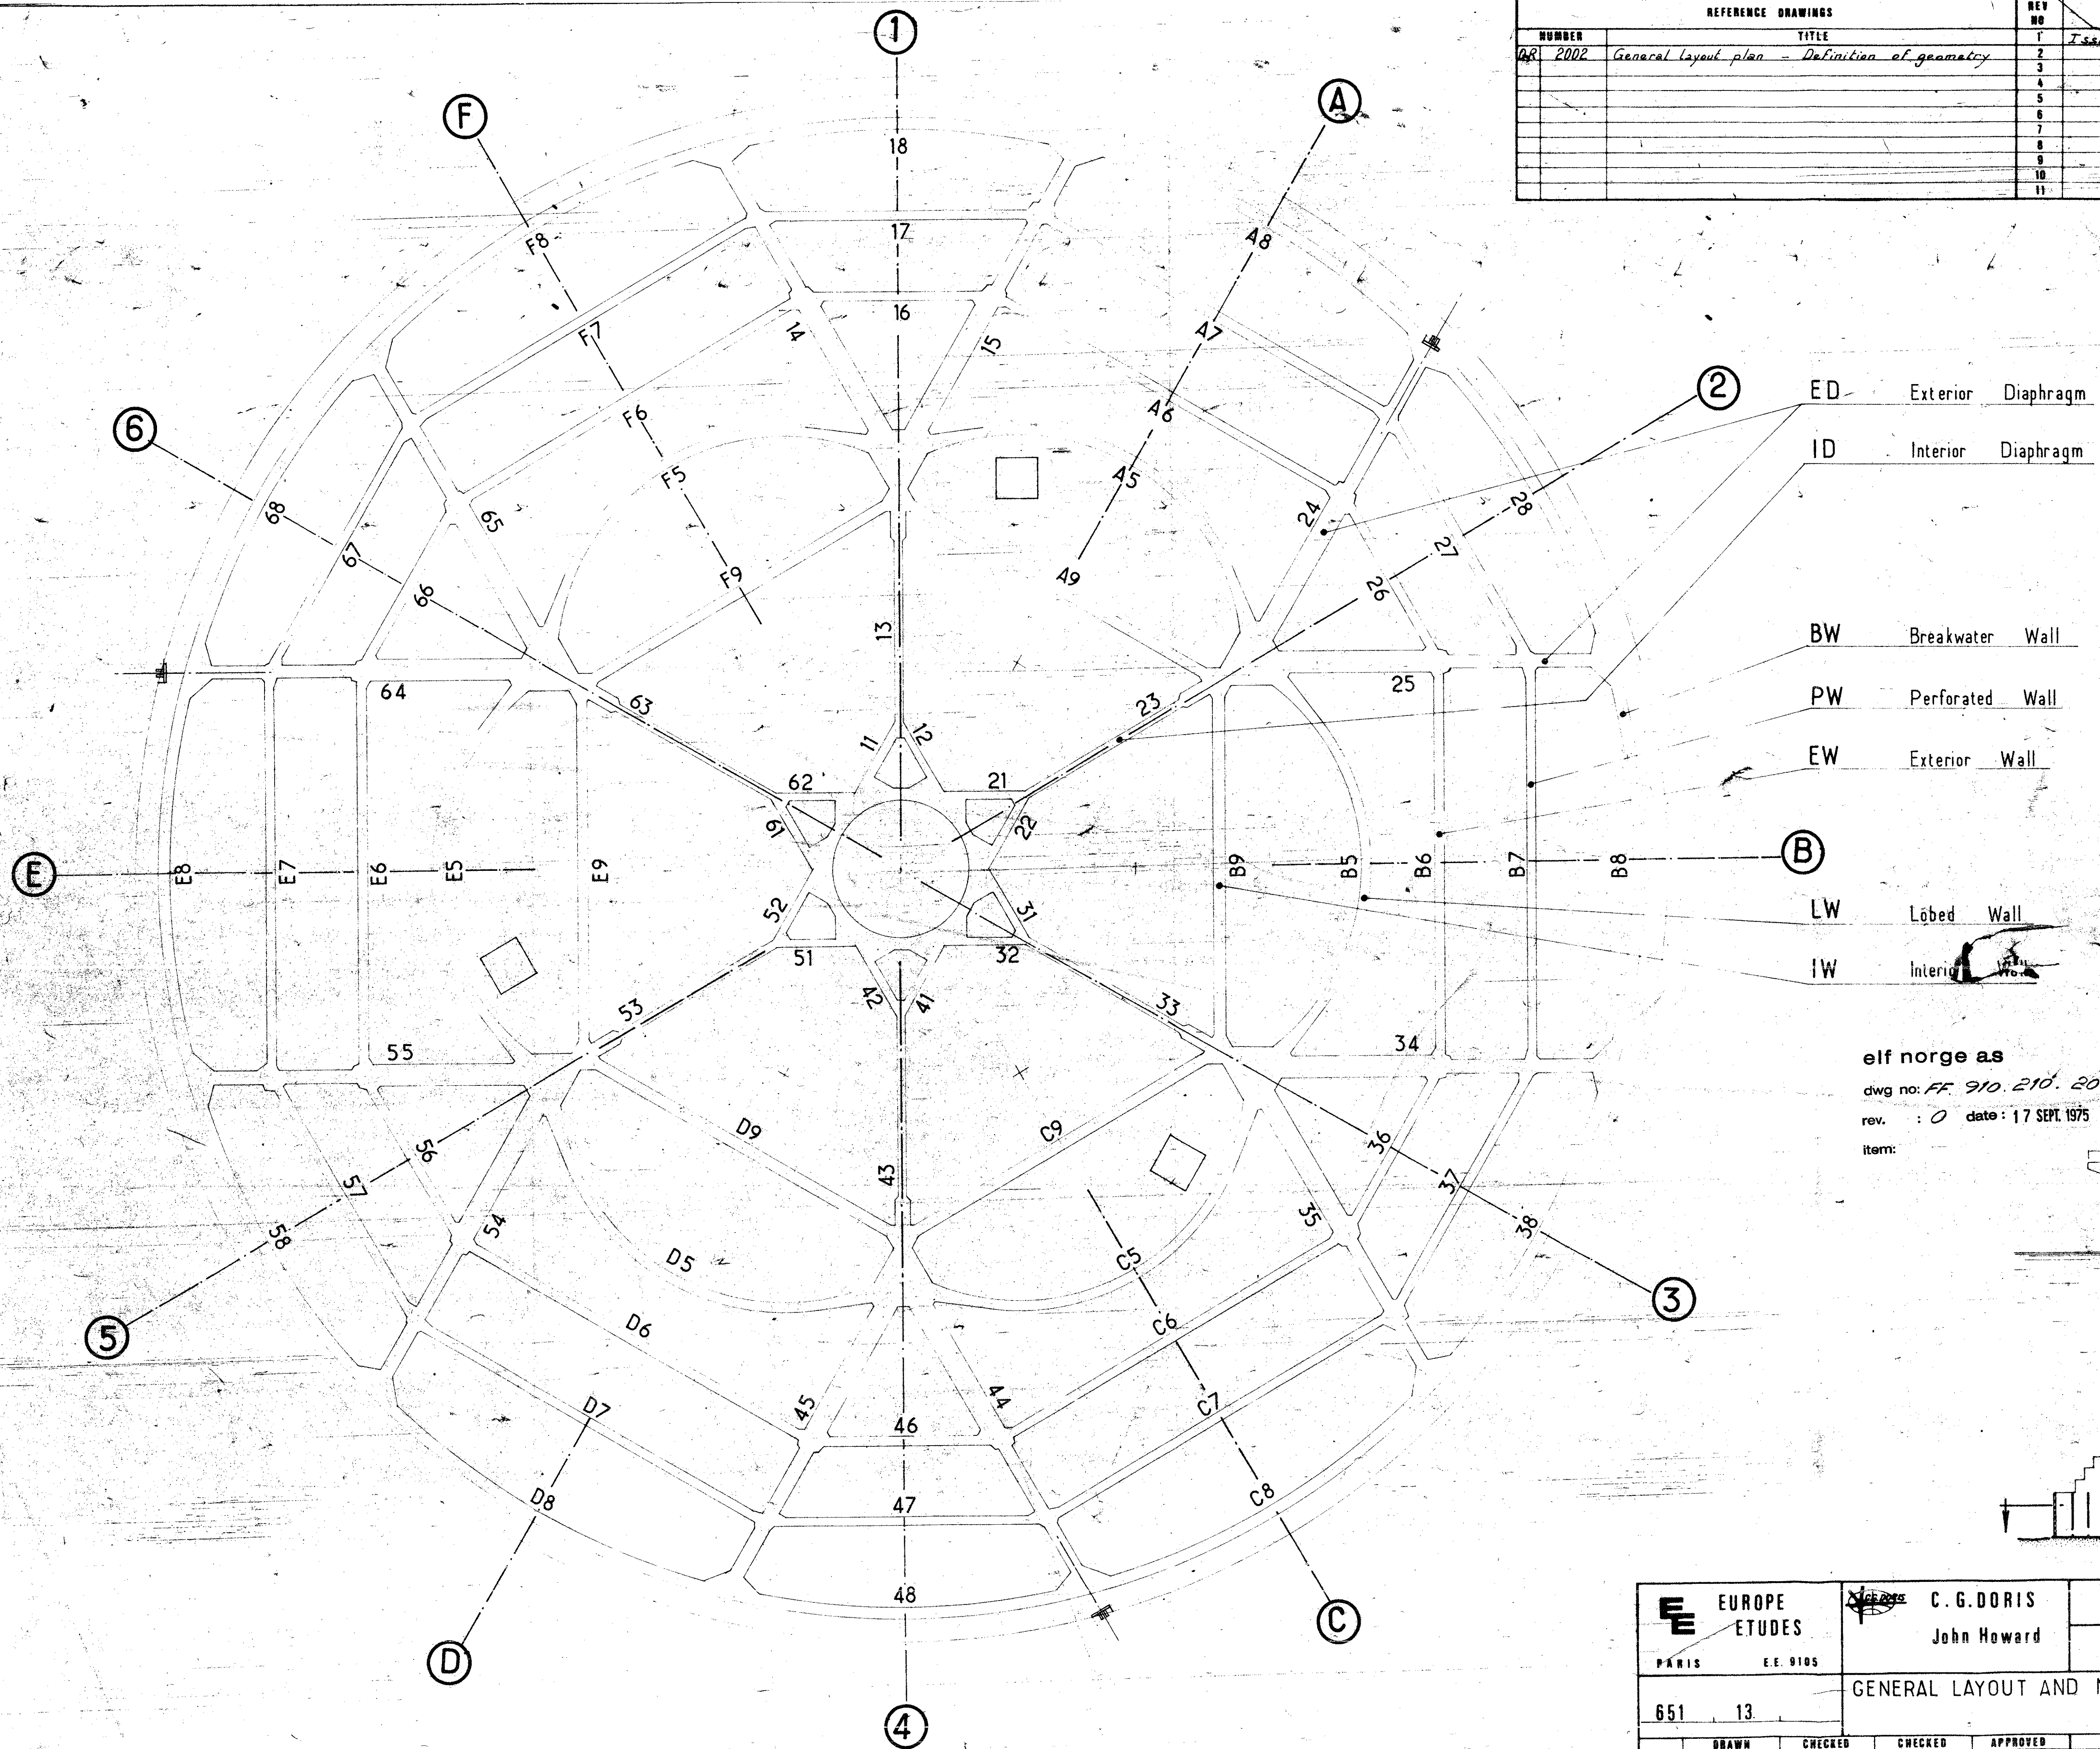

- ED Exterior Diaphragm
- ID Interior Diaphragm
- BW Breakwater Wall
- PW Perforated Wall
- EW Exterior Wall
- LW Lobed Wall
- IW Interior Wall

THE INFORMATION CONTAINED IN THIS DOCUMENT MUST BE CONSIDERED AS AN INDUSTRIAL SECRET AND THE PROPERTY OF COMPAGNIE GENERALE DORIS. IT CANNOT BE COMMUNICATED TO ANY THIRD PERSON OR ANYONE NOT DIRECTLY CONCERNED, WITHOUT THE FORMAL AGREEMENT OF THE MANAGING DIRECTOR OF THIS COMPANY. THE HOLDER OF THE DOCUMENT WILL BE HELD RESPONSIBLE FOR ALL DEVIATIONS FROM THIS STIPULATION.

elf norge as  
 dwg no: FF 910.210.201  
 rev. : 0 date: 17 SEPT. 1975  
 item:

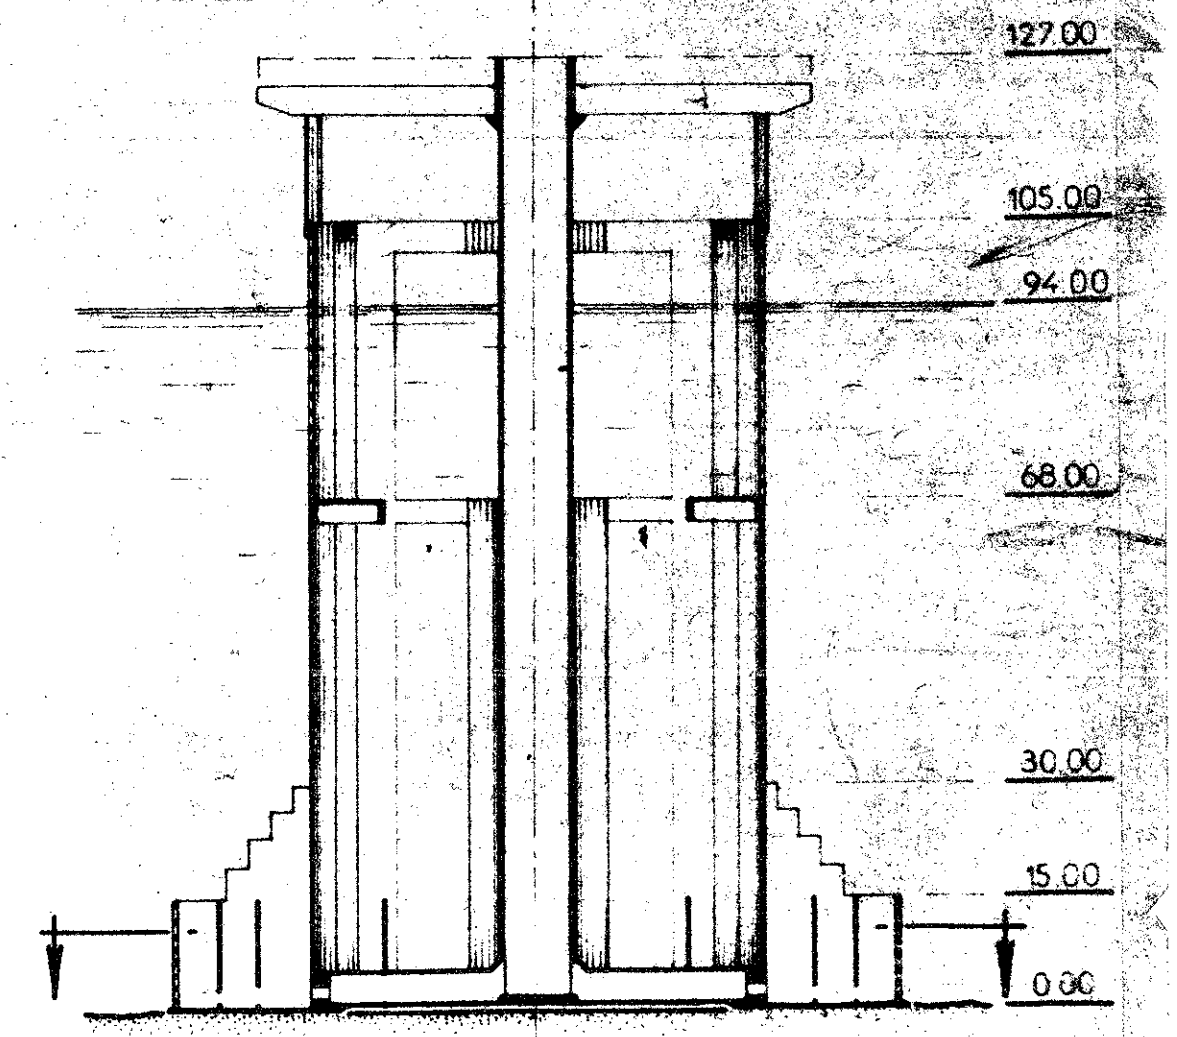

	EUROPE ETUDES	 C. G. DORIS John Howard	TOTAL OIL MARINE LIMITED
	PARIS E.E. 9105		LONDON
651 13		Frigg field to scotland pipe line Intermediate manifold platform	
GENERAL LAYOUT AND NUMBERING			
BY	CHECKED	CHECKED	APPROVED
DATE	DATE	DATE	DATE
Dzanne	J.P.S.		
21.1.1974	15.2.1974		
SCALE		PROJECT N°	DRAWING NUMBER
1/200			A1.MP.QR.2001