





PLAN VIEW EL 131 510 T.O.S.

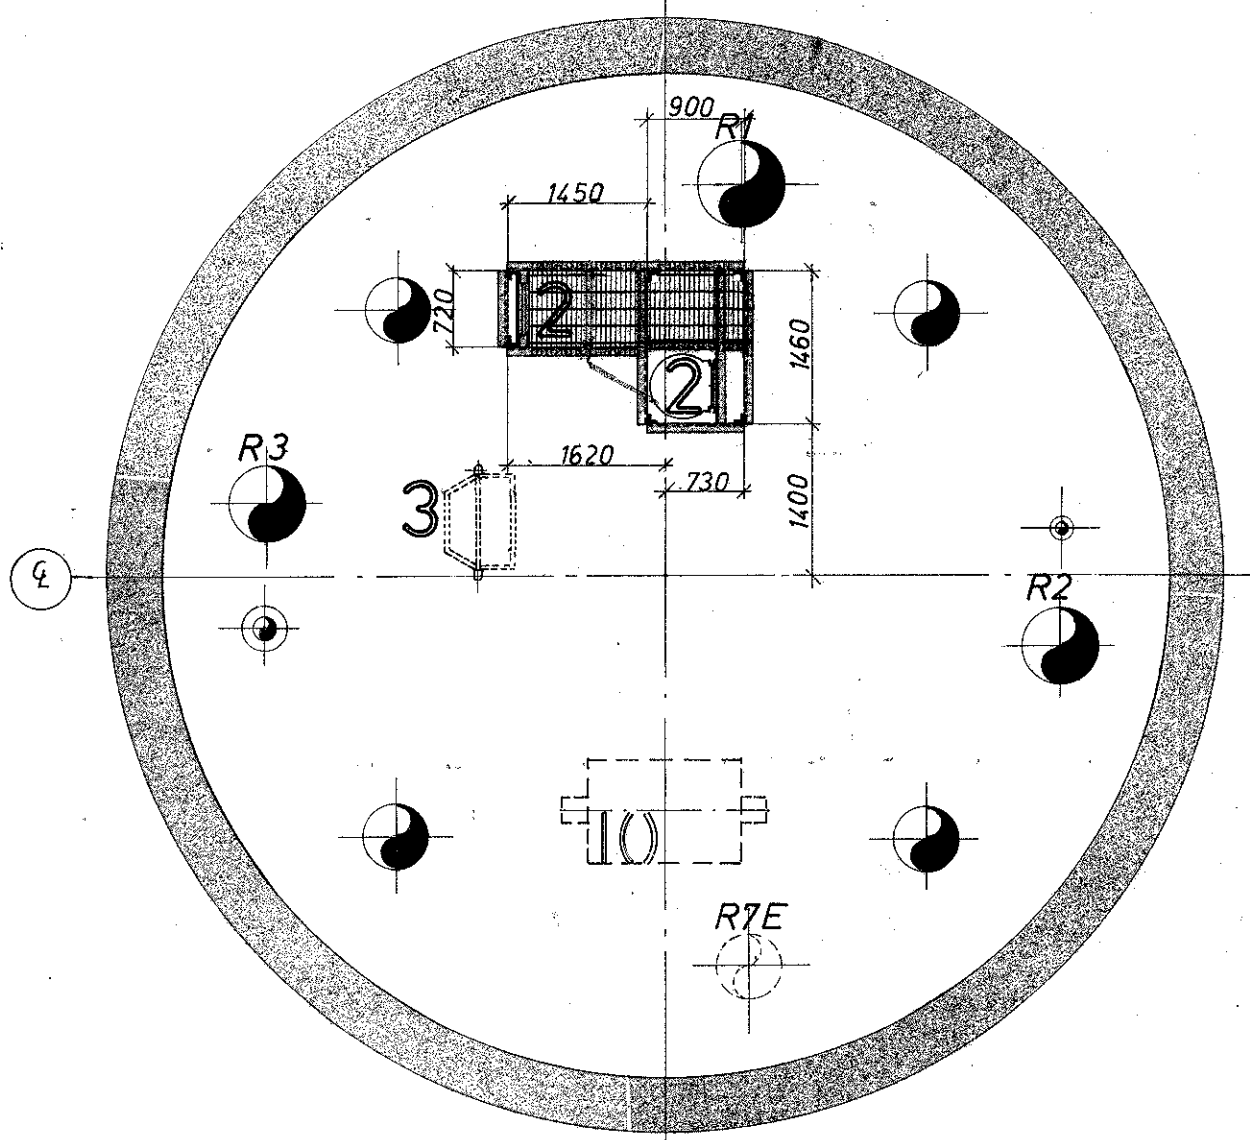


PLAN VIEW EL 124 932 T.O.S.

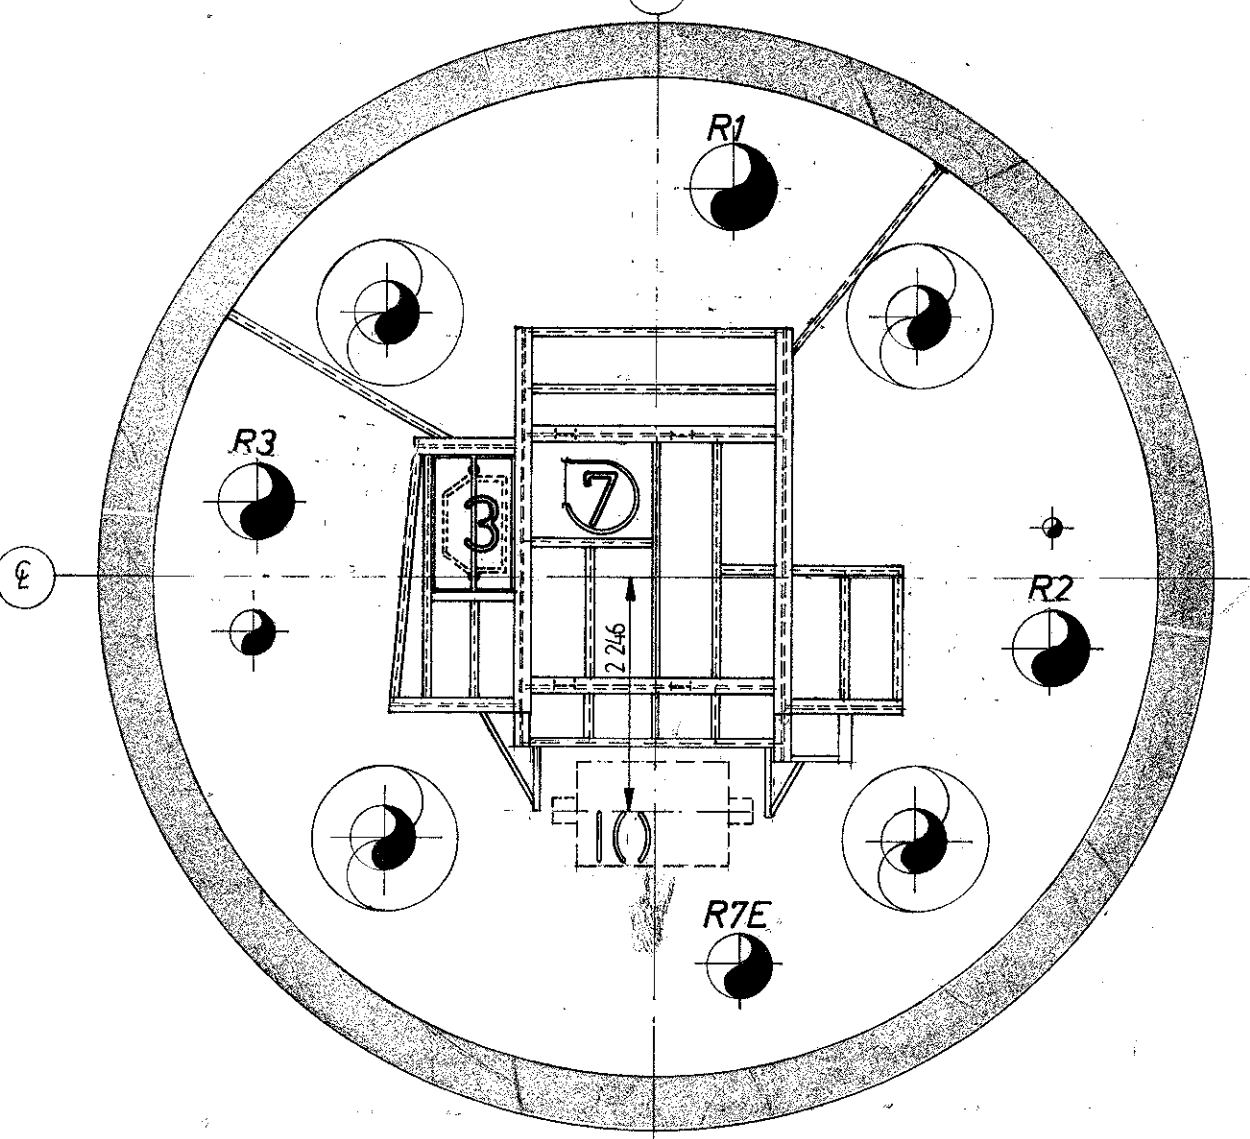

PLAN VIEW EL 109 040 T.O.S.

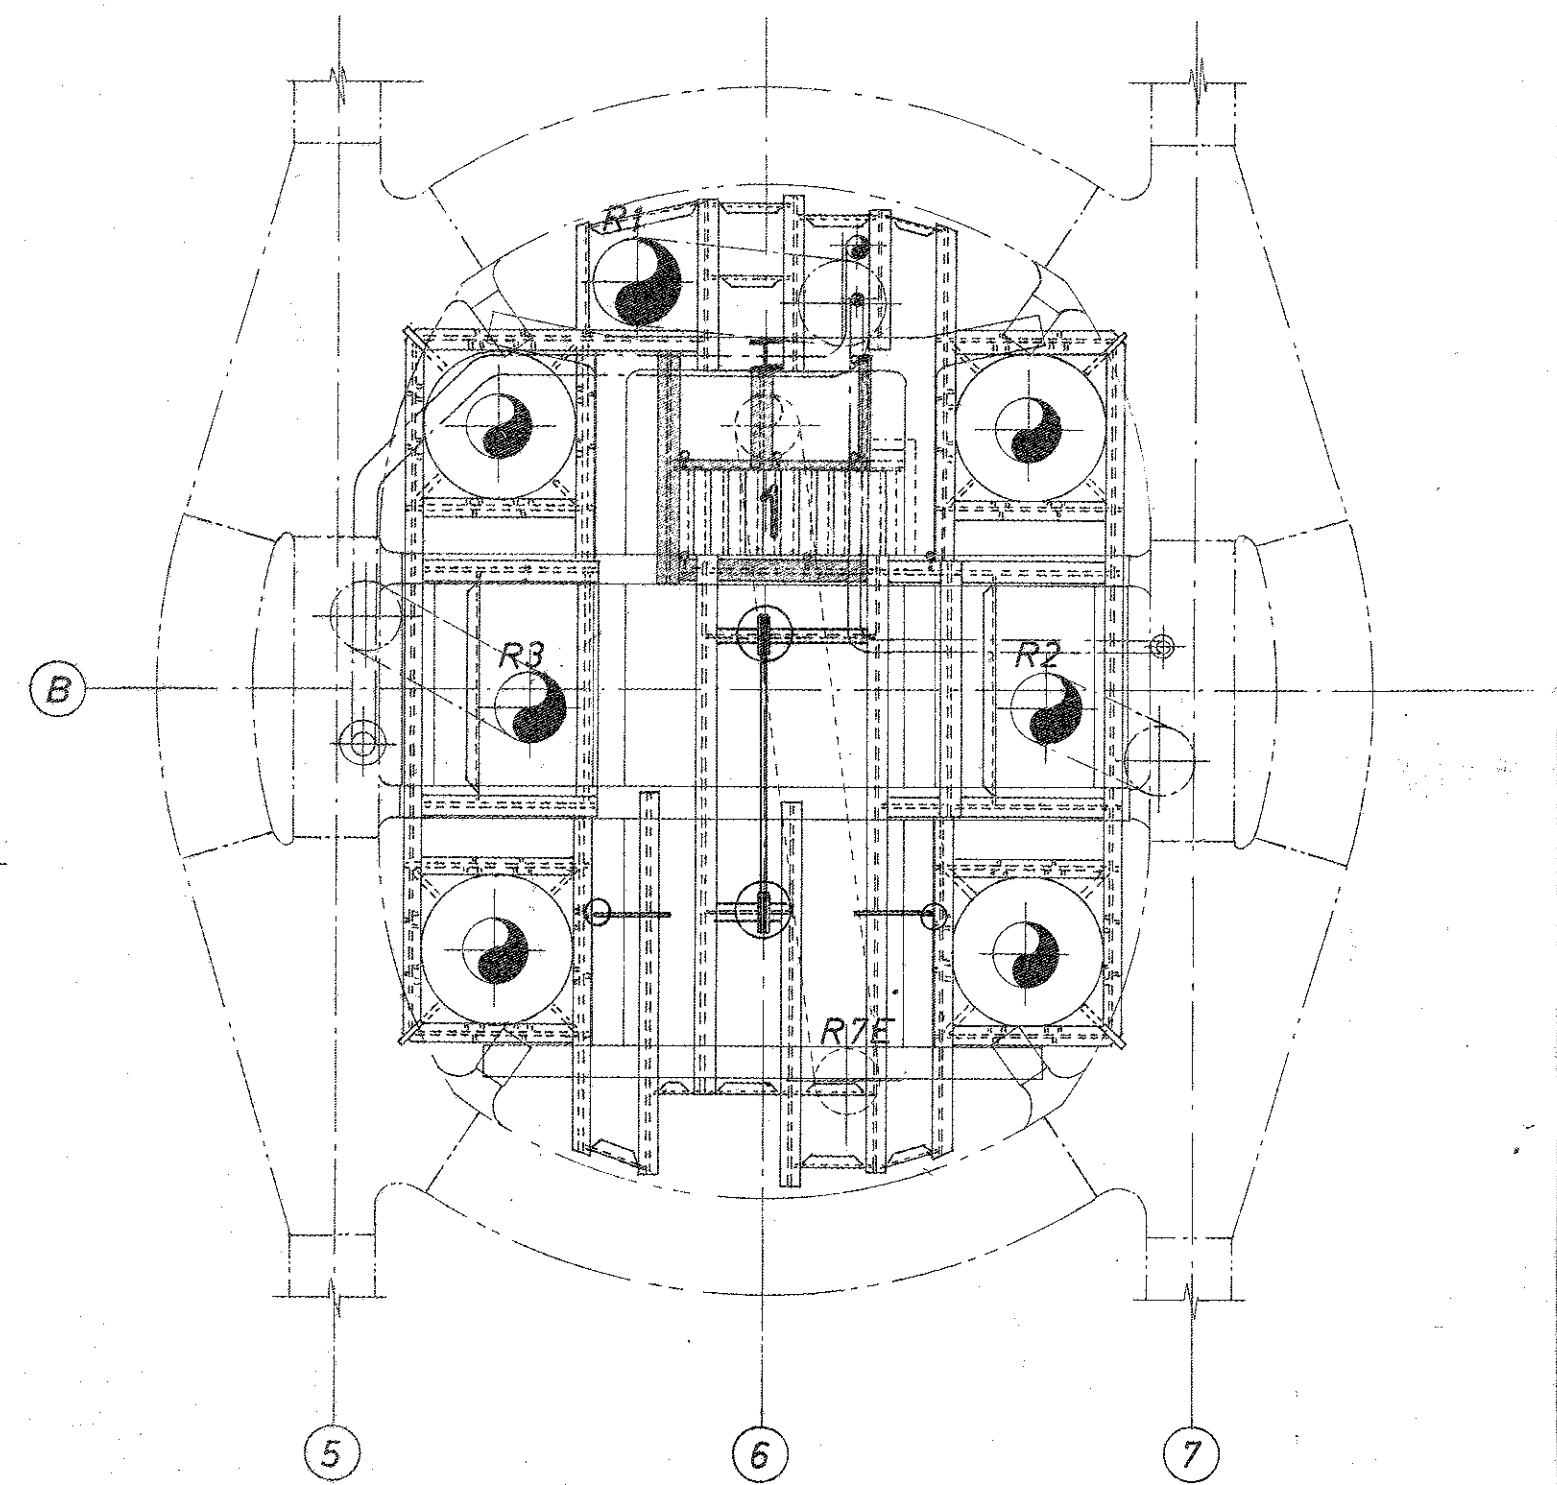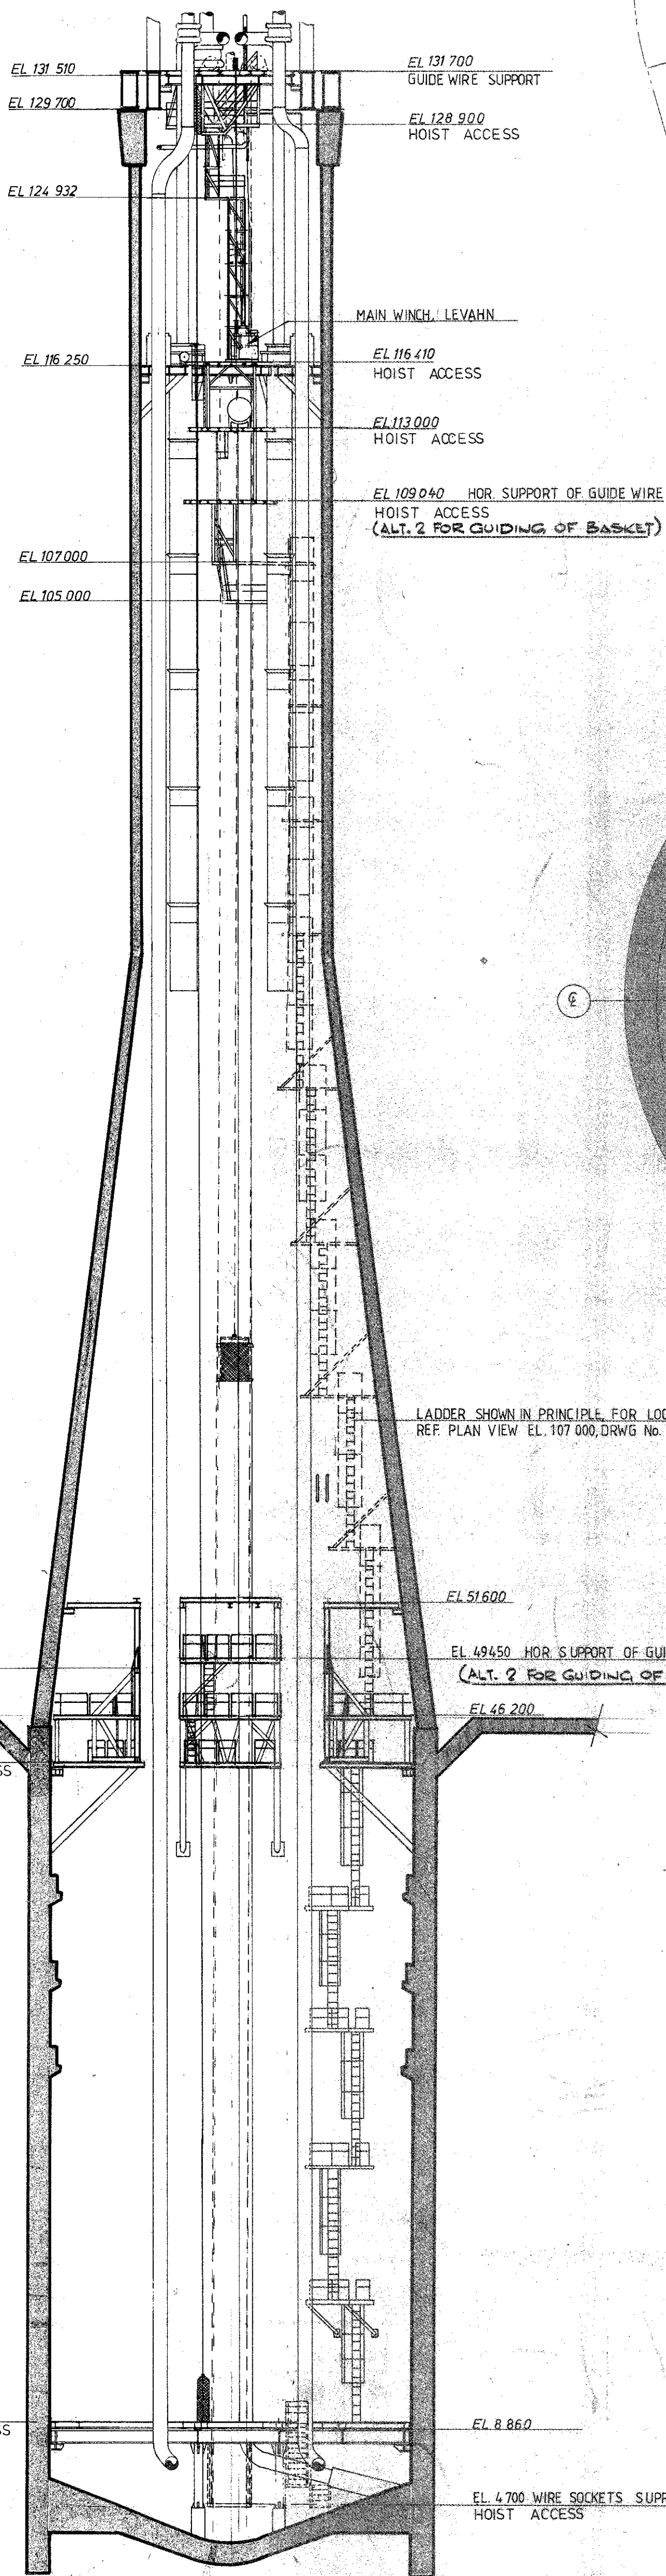


PLAN VIEW EL 131 700 T.O.S.

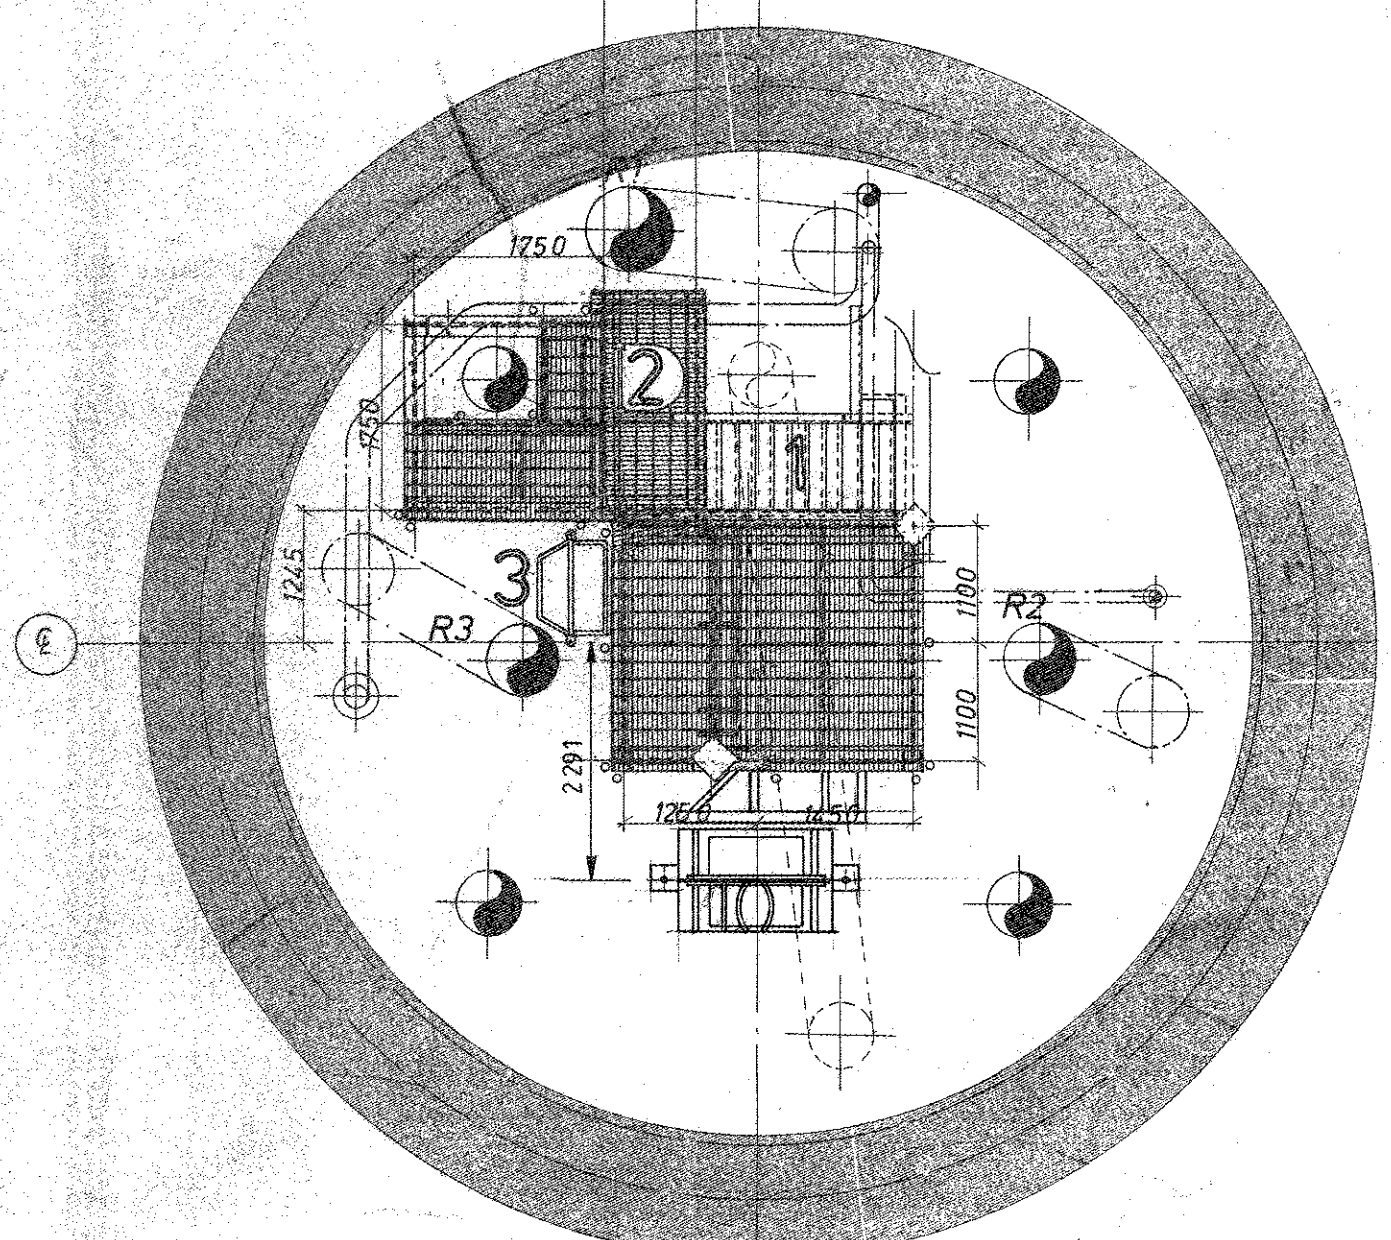

PLAN VIEW EL 128 900 T.O.S.

REF. DRAWING:
 FF 852100 1614 SHEAVE ARRANGEMENT & PROTECTION
 EL+131700 / 131510
 FF 852100 1615 ACCESS PLATFORM AT EL+128900 T.O.S.
 FF 852100 1618 ACCESS PLATFORM AT EL+109040
 FF 852100 1627 GENERAL ARRANGEMENT

- GENERAL NOTES:
- 1 STAIR ACCESS FROM EL 131700 TO EL 128 900
 - 2 LADDER ACCESS FROM EL 128 900 TO EL 116 410
 - 3 EMERGENCY ACCESS FROM EL 128 900 TO EL 9 250
 - 4 LADDER ACCESS FROM EL 116 410 TO EL 113 000
 - 5 LADDER ACCESS FROM EL 43750 TO EL 46 200
 - 7 LADDER ACCESS FROM EL 113 000 TO EL 105 000
 - 8 LADDER ACCESS FROM EL 46 200 TO EL 9 250
 - 9 STAIR ACCESS FROM EL 128 900 TO BOTTOM
 - 10 MAIN ACCESS FROM EL 128 900 TO BOTTOM
 - 11 LADDER ACCESS FROM EL 107 000 TO EL 46 200

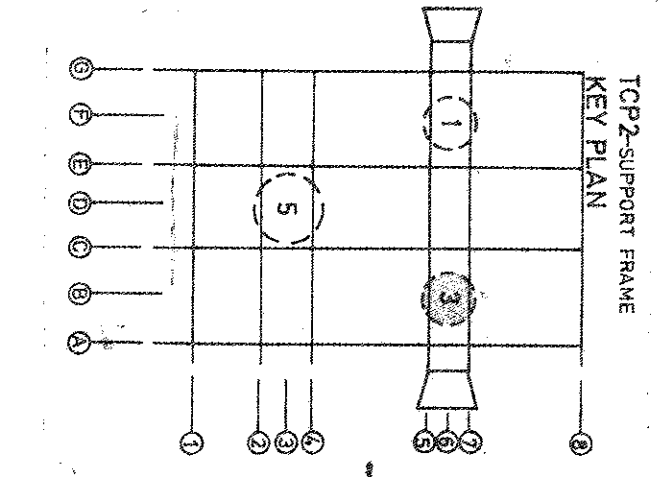

eiff aquitaine norge as
APPROVED FOR CONSTRUCTION
 NAME:
 SIGNATURE:

02	13.09.92	GEN. REV.	D.K. ELLS
01	17.09.92	ISSUED FOR CONSTRUCTION	D.K. ELLS
0	16.09.92	FIRST ISSUE	G. ELLS
REV.	DATE	DESCRIPTION	BY



eiff aquitaine norge as		p.o. box 168 - 4001 Stavanger	
A1	Installation	System	STRUCTURAL
STATUS	GENERAL ARRANGEMENT		
E	ACCESSES IN		
Job no.	-85193		
Scale	N.T.S.		
FRIGG FIELD	Drwg. no.	FF 85 21 00 1626	Rev. 02