

REFERENCE DRAWINGS

GENERAL ARRANGEMENT DWGS.
 FF 85 00 00 0001
 FF 85 00 00 0003
 FF 85 00 00 0004
 FF 85 00 00 0005


BASIS FOR GENERAL ARRANGEMENT DWGS.

KVAERNER-TECHNIP TCP - DWGS.
 5424 M 00 00 60 73 ISSUE
 5424 M 00 00 60 73 ISSUE
 5424 M 00 00 60 74 ISSUE
 5424 M 00 00 60 75 ISSUE


TECHNIP DWGS:
 05579 12 00 60 921 ISSUE 2
 05579 01 00 60 922 " 1
 05579 01 00 60 923 " 1
 05579 01 00 60 924 " A
 05579 01 00 60 925 " A

ELF AUDITLINE NORSE A/S DWG:
 FF 85 37 01 1006 REV. 0
 FF 85 37 27 1014 " 0

PLATFORM NORTH

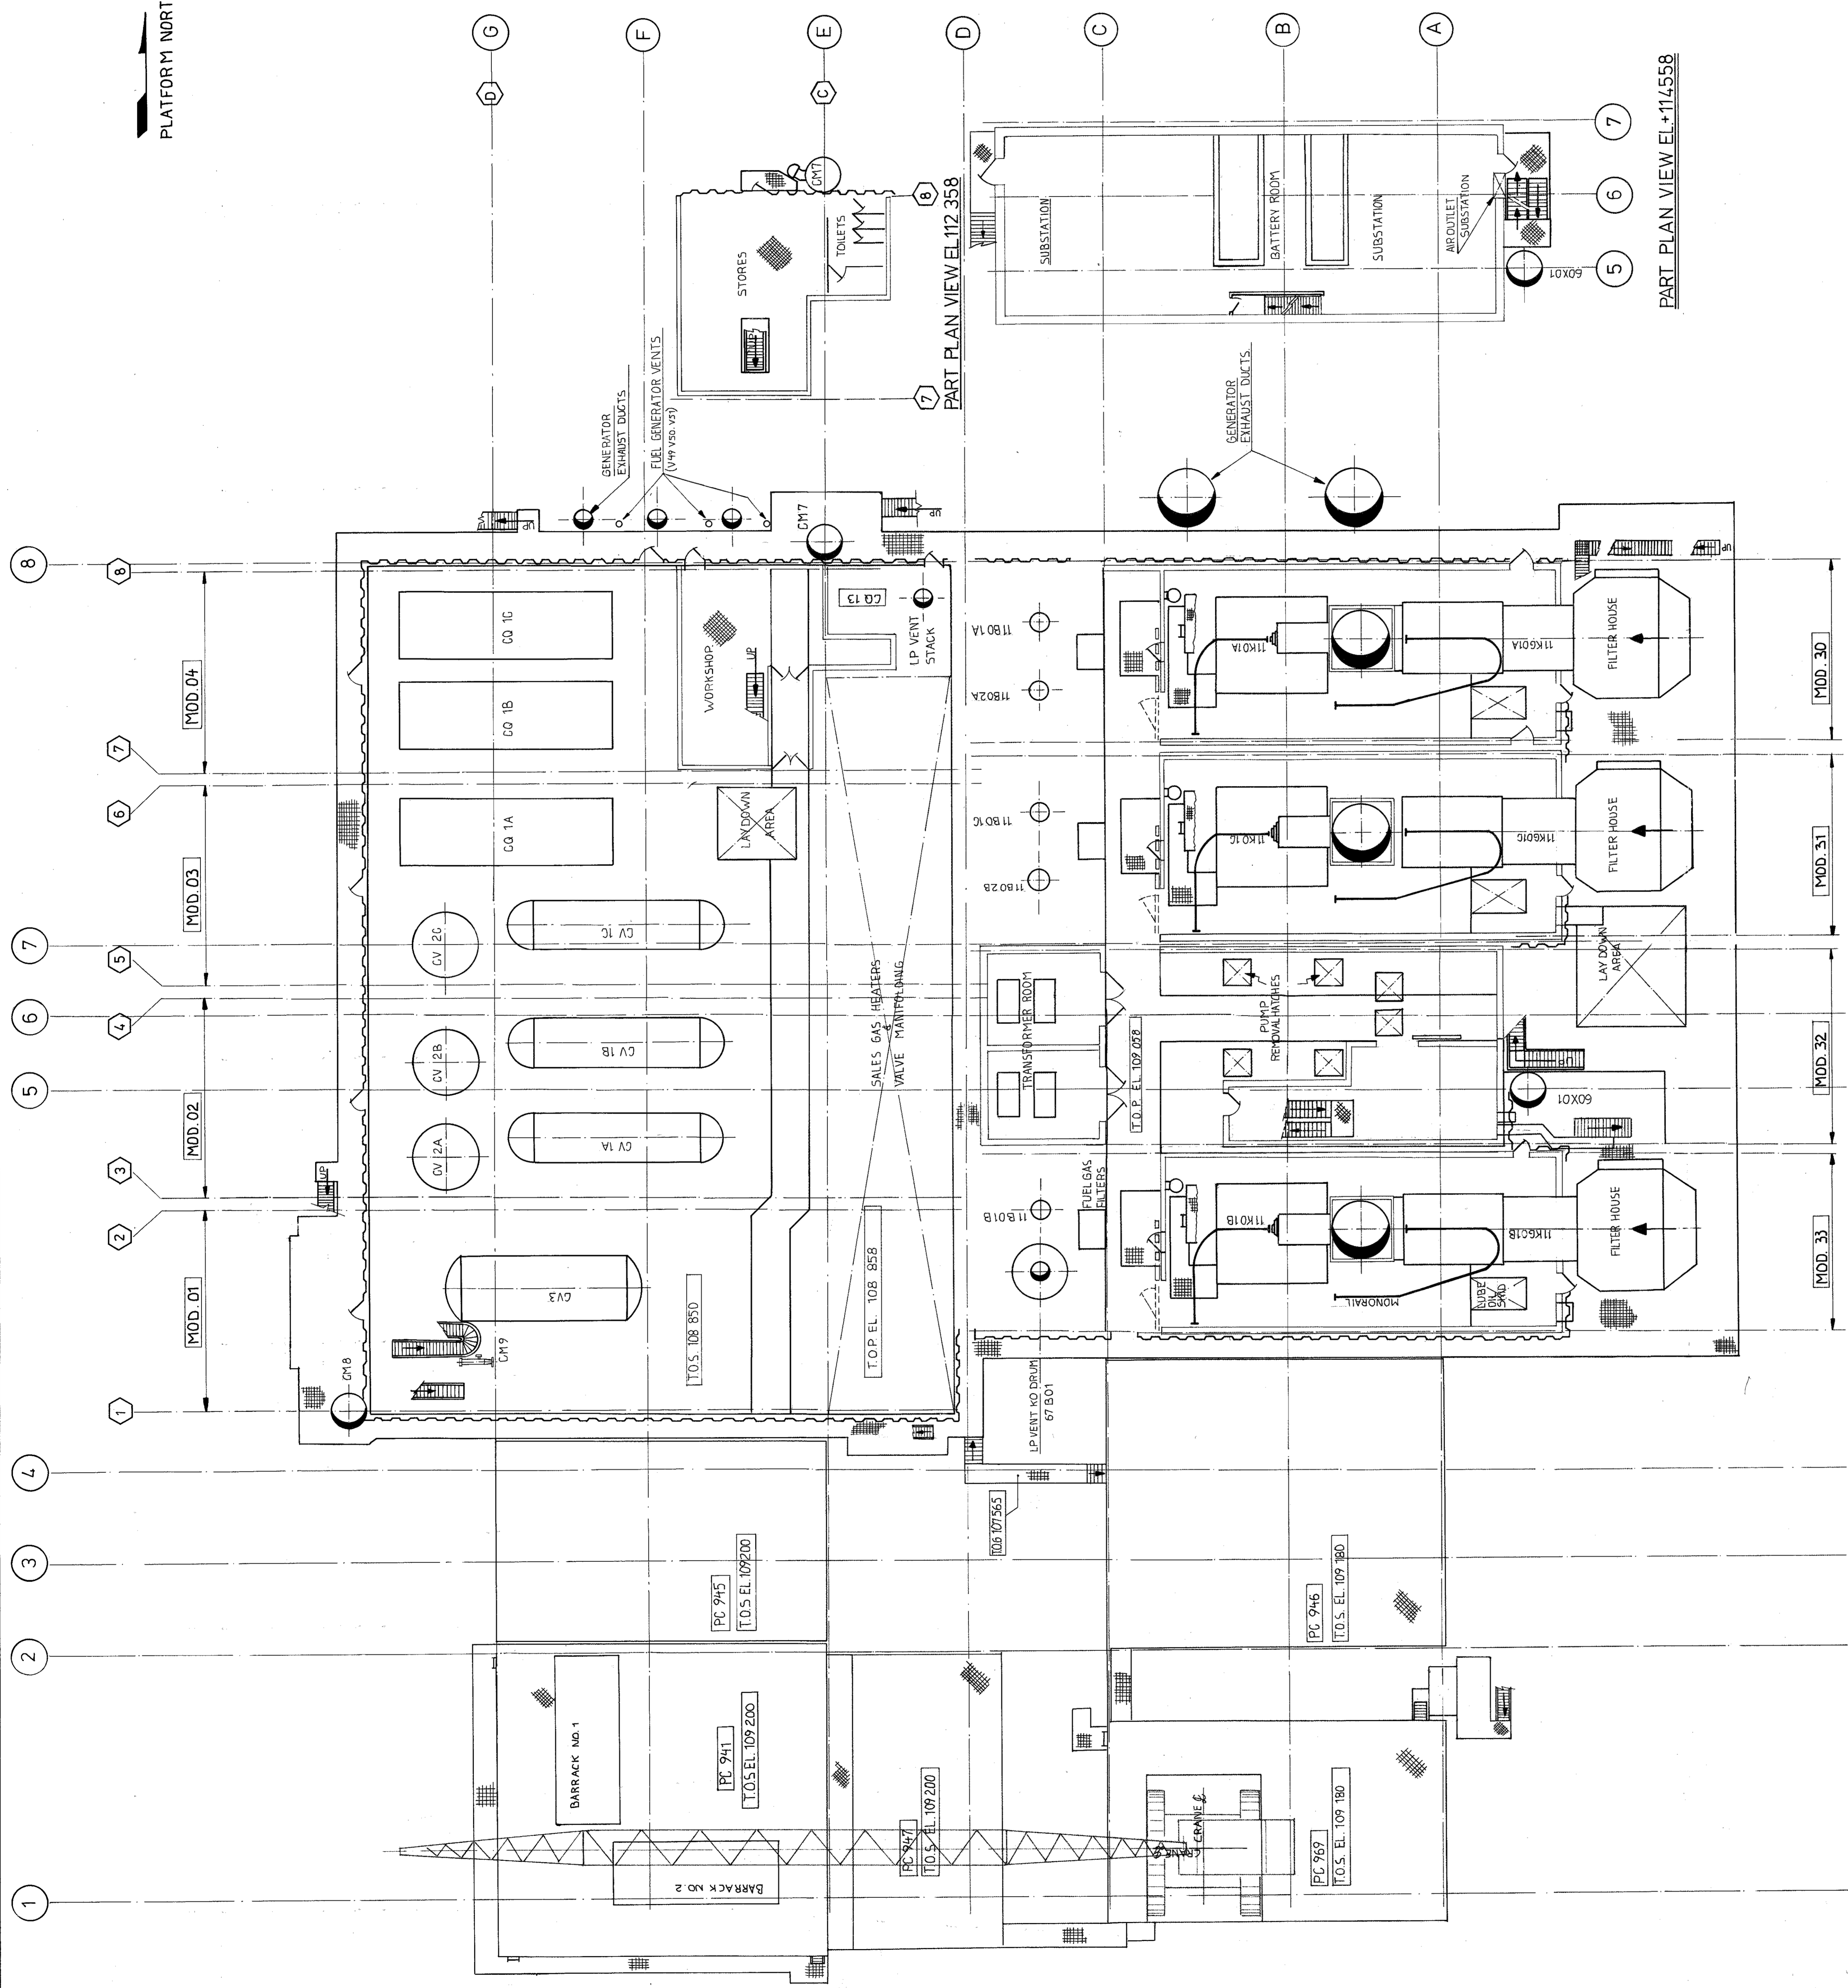

PLAN VIEW OF MAIN DECK

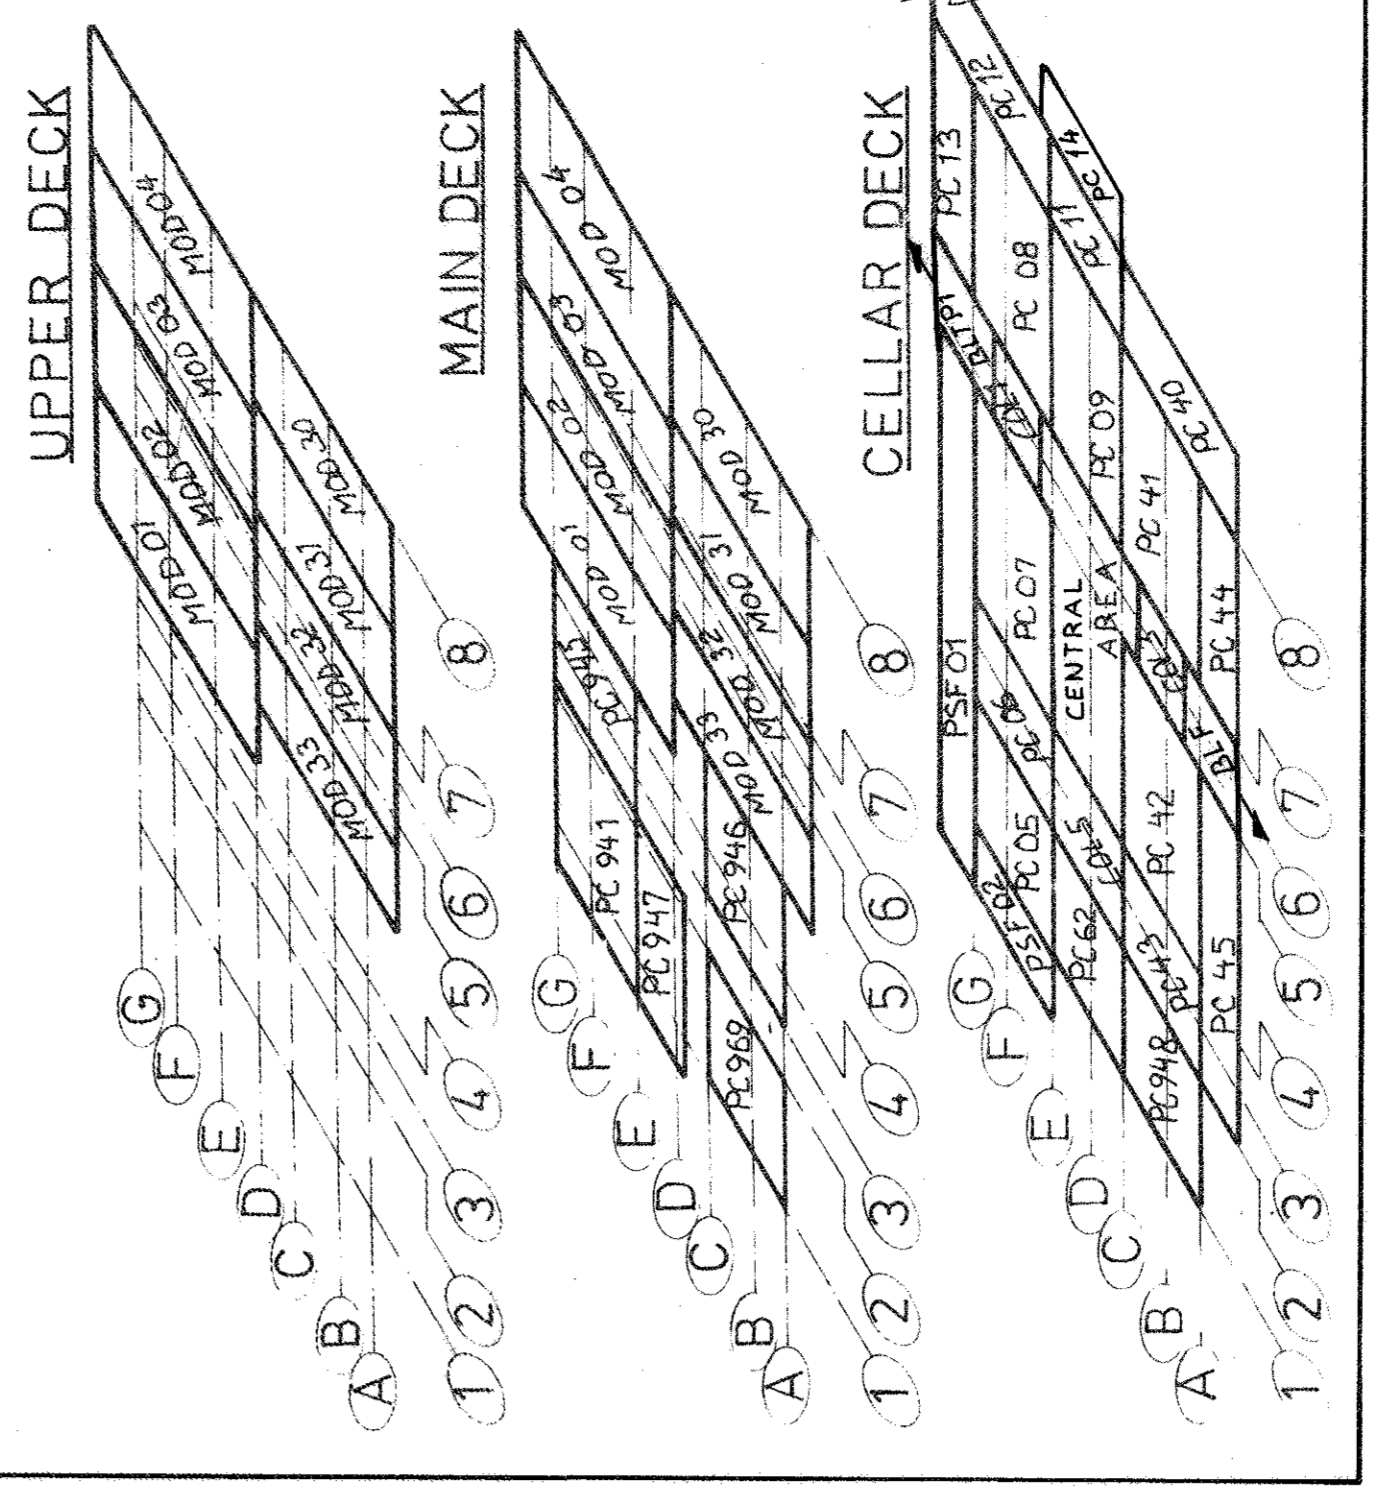

PART PLAN VIEW EL. +114.558

PART PLAN VIEW EL. 112.358

Z E 130033 UPDATED ACC. TO MIN. 12133 & 2629		UPO U.K.
1	REVISION	DATE
1	REVISION	DATE
1	REVISION	DATE
1	REVISION	DATE
		elf equitama Norge A/S 0731 T. 150 FF 85 00 00 00 02
GENERAL ARRANGEMENT MAIN DECK TCP-2		PROVISORY STATUS 1980 SHEET 2F