
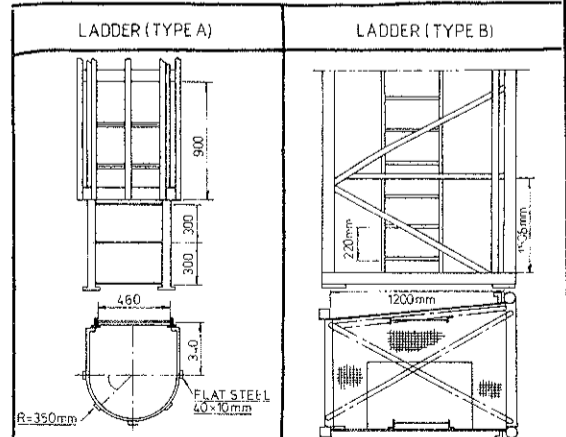


RISER OR J TUBE	Ø	FUNCTION	FROM	TO	REMARKS
R 5	26"	GAS	CDP1	TP1	
R 6	26"	GAS	CDP1	TP1	
R 3	26"	SPARE			EXT
R 4	26"	SPARE			EXT
J 1	18"	ELECTRICITY	TP1	FLARE	2 POWER CABLES
J 2	10 3/4"	EMPTY			FUTURE/SPARE
J 3	10 3/4"	FUEL GAS AIR INST	TP1	FLARE	2" x 2"
J 5	10 3/4"	CONDENSATE	CDP1	TP1	
2		REMOVED VENT			10-82 SE
N°		REVISION			DATE BY

KEY PLAN

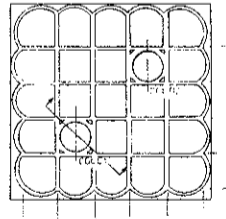

1	10-82	ANODES ADDED. MODIF. NOTICE N° 3522	SE
0	7-80	first issue ISSUED FOR APPROVAL	BO
rev.	date	DESCRIPTION	by app
MAPEL NORGE a/s DESIGN DIV.			
elf aquitaine norge a/s p.o. box 168 - 4001 Stavanger			
Installation	System	GENERAL ARRANGEMENT OF COLUMN C1 ON TP1 PLATFORM	
Job no	AS NOTED		
Scale	FF 95 00 00 10 03		
Drawn	Rev 4		
FRIGG FIELD	Sheet 1		