
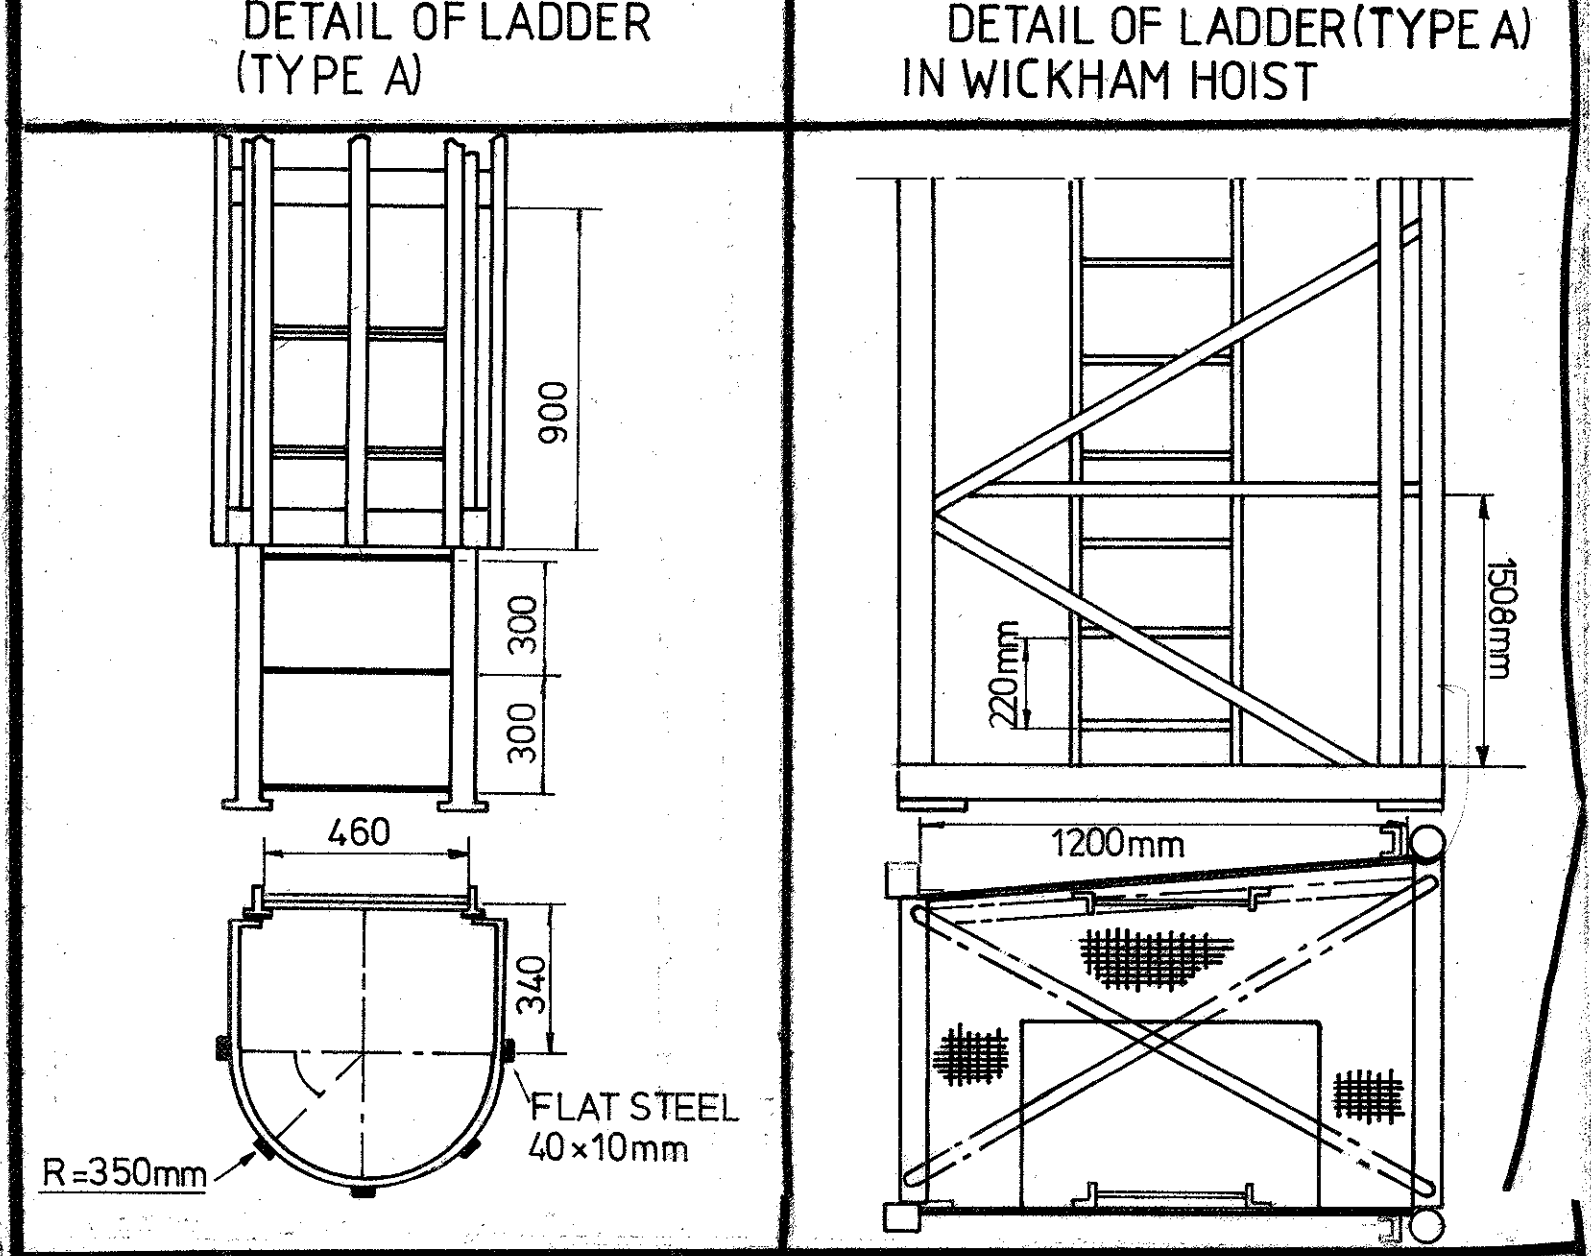
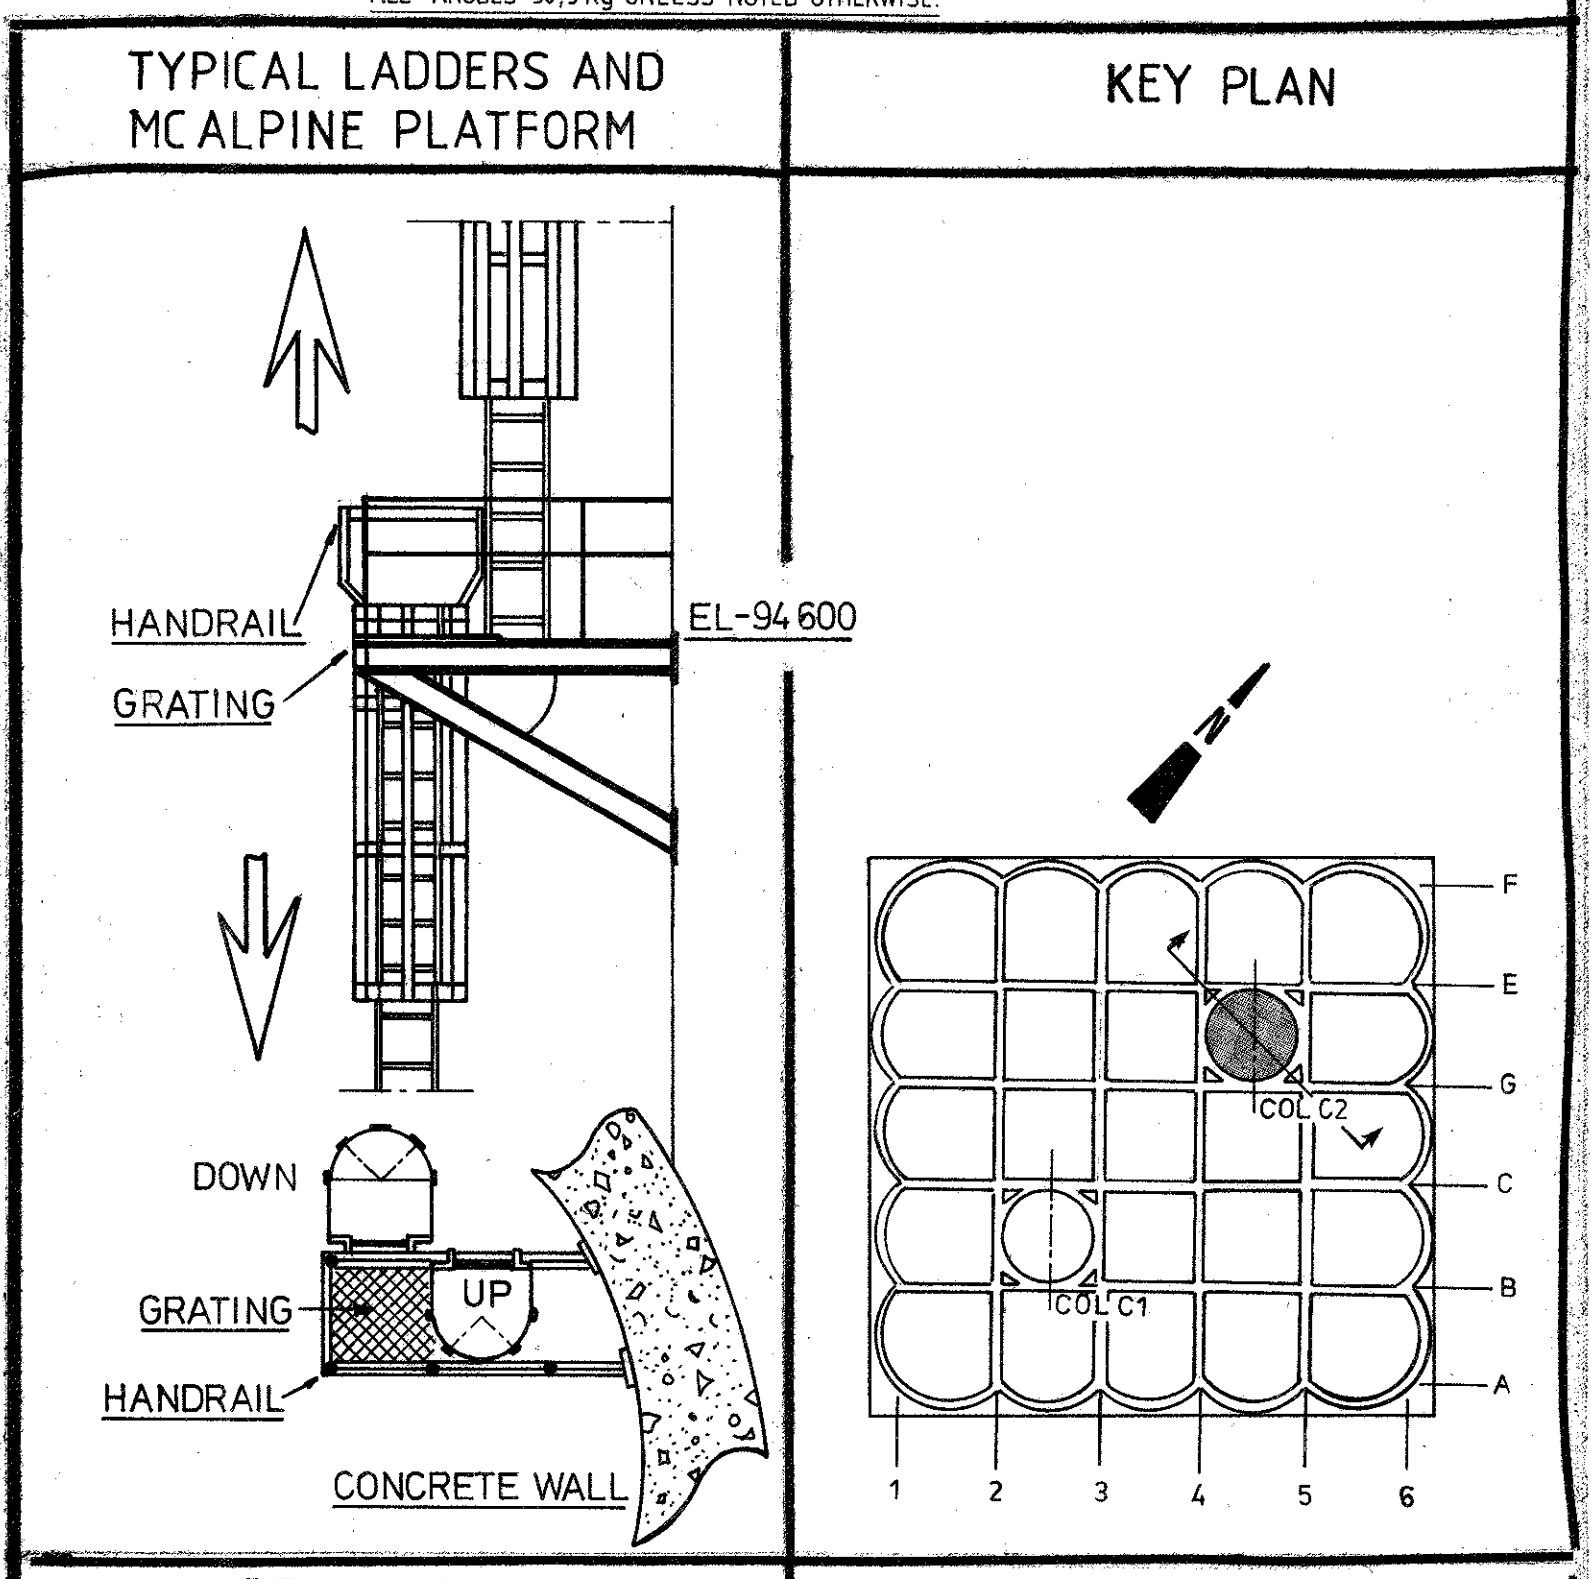


RISER OR J TUBE	Ø	FUNCTION	FROM	TO	REMARKS
R7	24"	GAS	TP1	FLARE	
R8	32"	GAS	TP1	ST. FERGUS	
R1	32"	SPARE			
R1X	32"	SPARE			
R2	24"	SPARE			
R2X	24"	GAS	ALWYN	TP1	
J4	18"	NITROGEN	TP1	CDP1	
REMOVED VENT					10-80 SE
REVISION					DATE BY

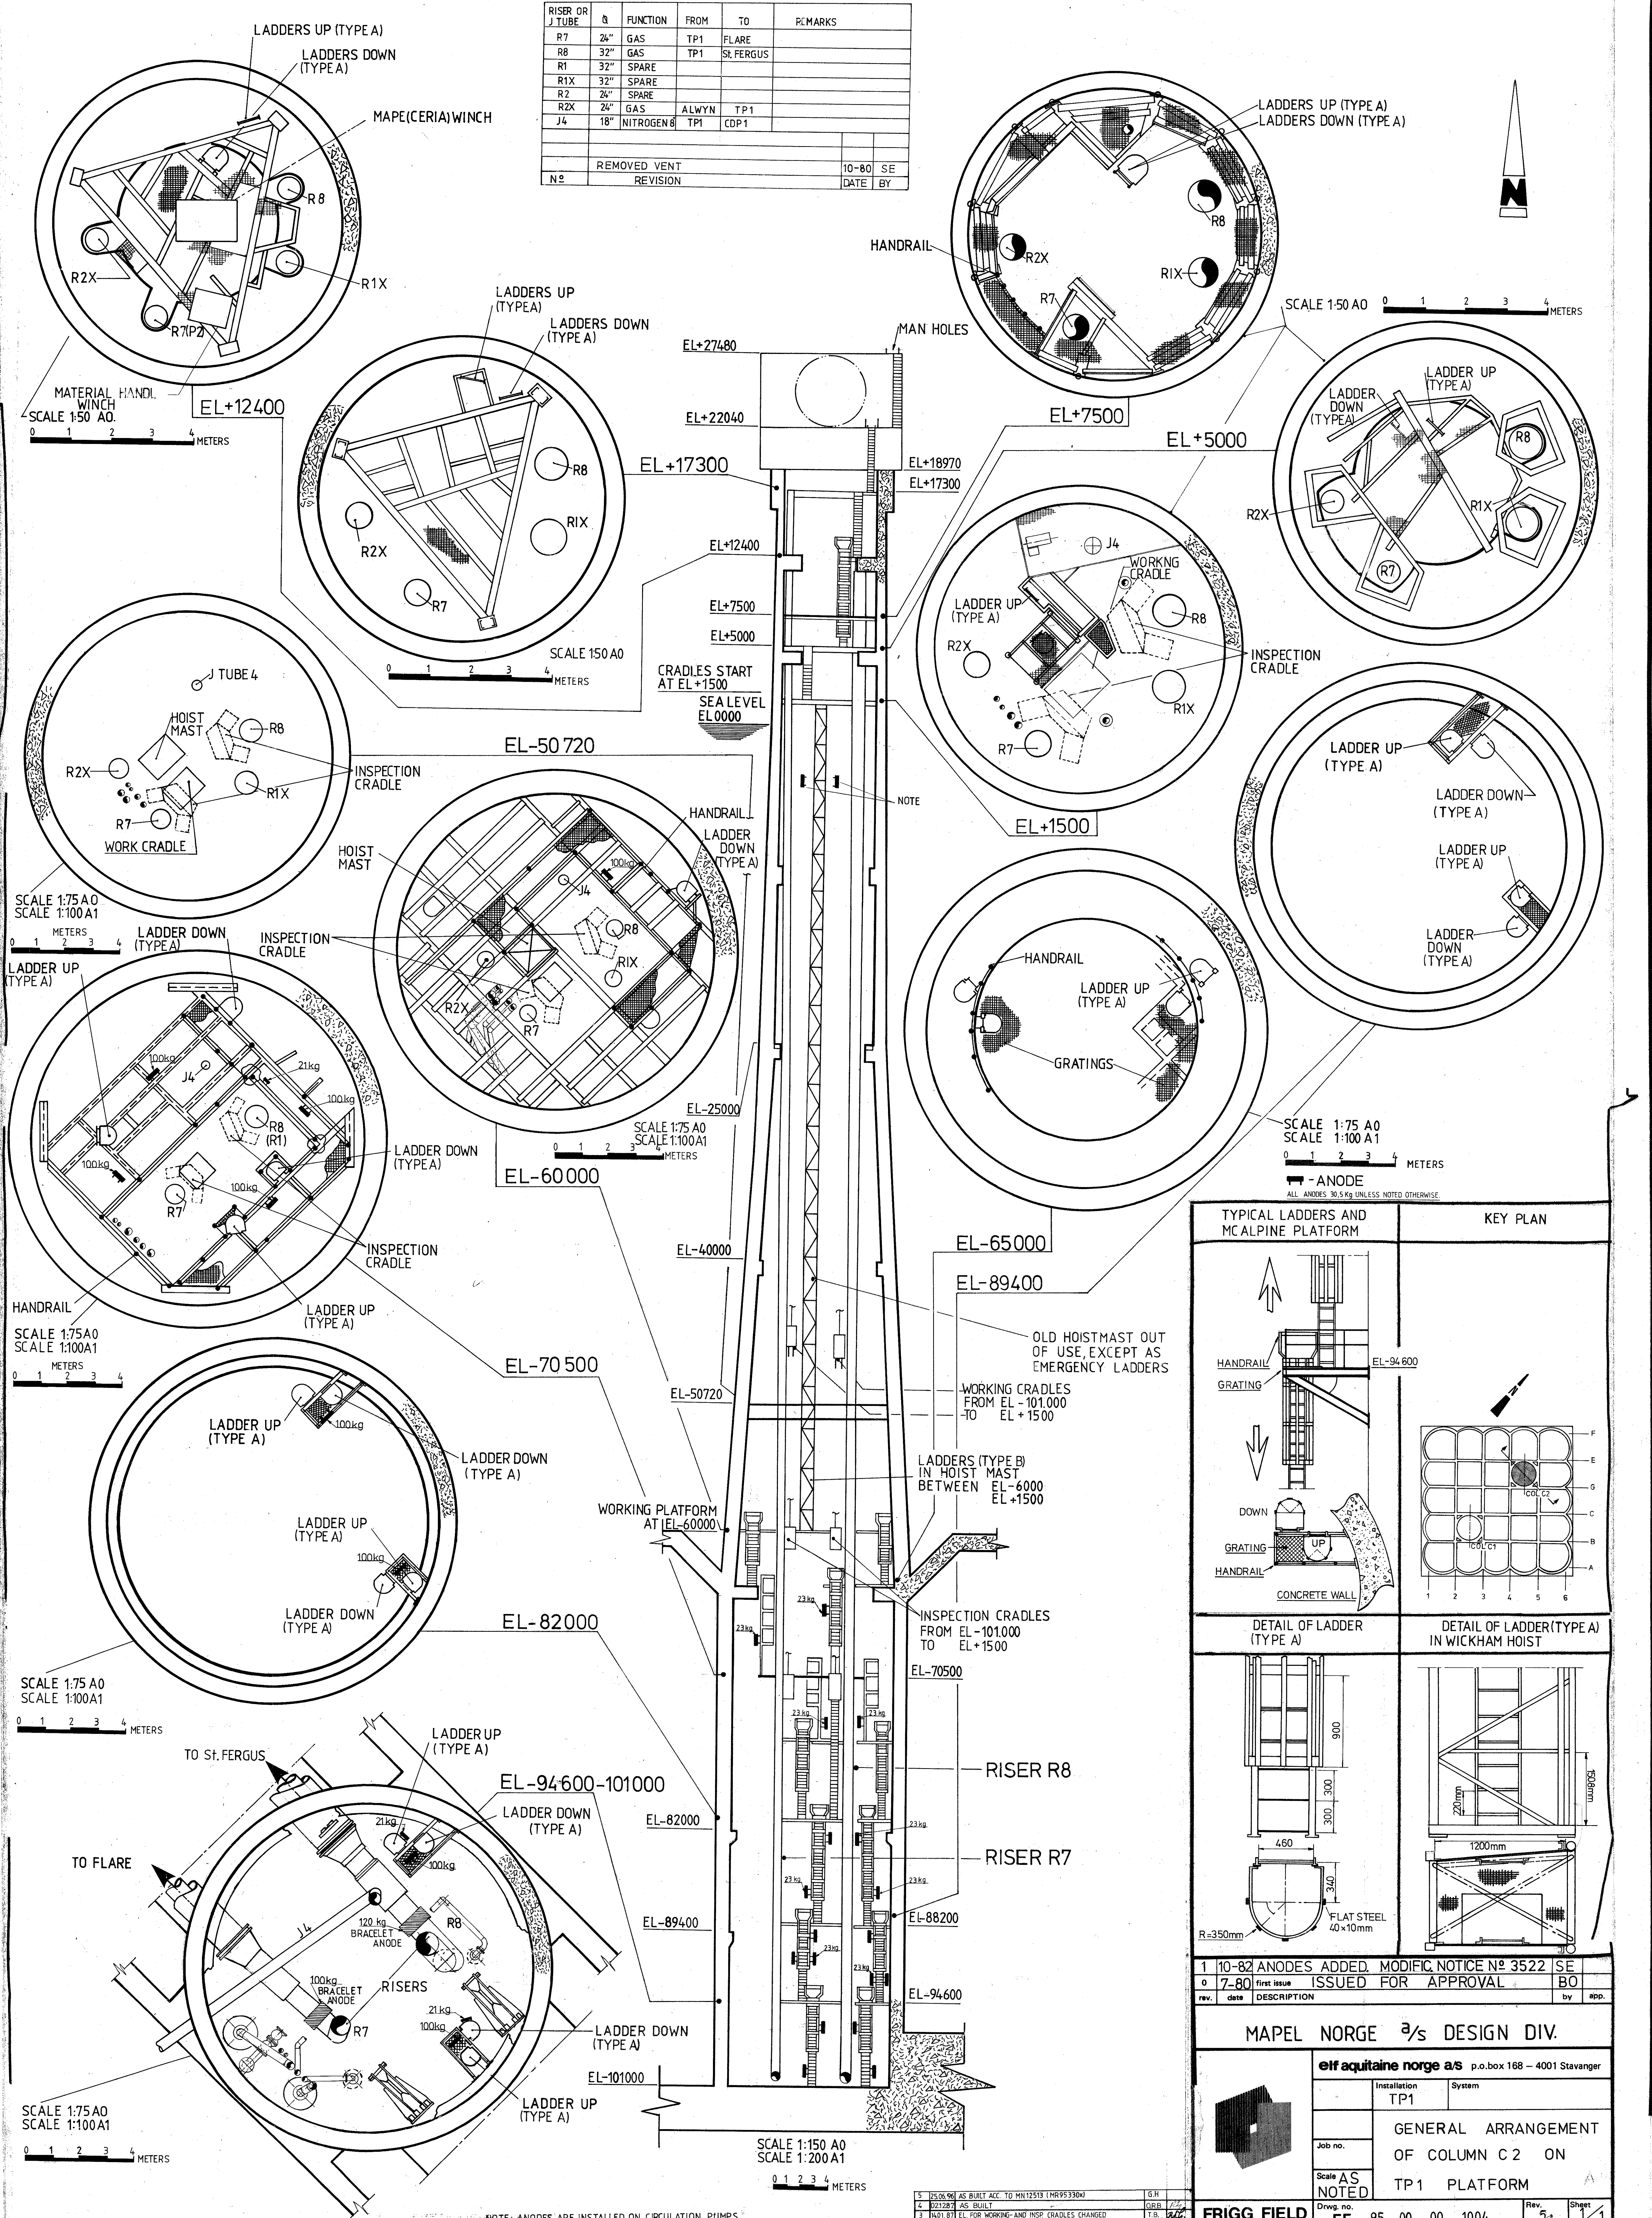

1 10-82 ANODES ADDED. MODIF. NOTICE N° 3522 SE	
0 7-80 first issue ISSUED FOR APPROVAL BO	
rev.	date DESCRIPTION by app.
MAPEL NORGE a/s DESIGN DIV.	
elf aquitaine norge a/s p.o. box 168 - 4001 Stavanger	
Installation TP1	System
GENERAL ARRANGEMENT OF COLUMN C2 ON TP1 PLATFORM	
Job no.	
Scale AS NOTED	
Drawg. no. FF 95 00 00 1004	Rev. 5
FRIGG FIELD	Sheet 1/1

NOTE: ANODES ARE INSTALLED ON CIRCULATION PUMPS