


PLATFORM NORTH

REFERENCE DRAWINGS  
 GENERAL ARRANGEMENT DINGS.  
 FF 85 00 00 0002  
 FF 85 00 00 0003  
 FF 85 00 00 0004  
 FF 85 00 00 0005

BASIS FOR GENERAL ARRANGEMENT DINGS.  
 KVAERNER-TECHNIP TCP- DMGS.  
 5424 M 00 00 60 72  
 5424 M 00 00 60 73  
 5424 M 00 00 60 74  
 5424 M 00 00 60 75


TECHNIP DINGS:  
 05579 12 00 60 921  
 05579 01 00 60 922  
 05579 01 00 60 923  
 05579 01 00 60 924  
 05579 01 00 60 925

ELF AQUITAINE NORGE A/S DING:  
 FF 85 37 01 1006  
 FF 85 37 01 1014

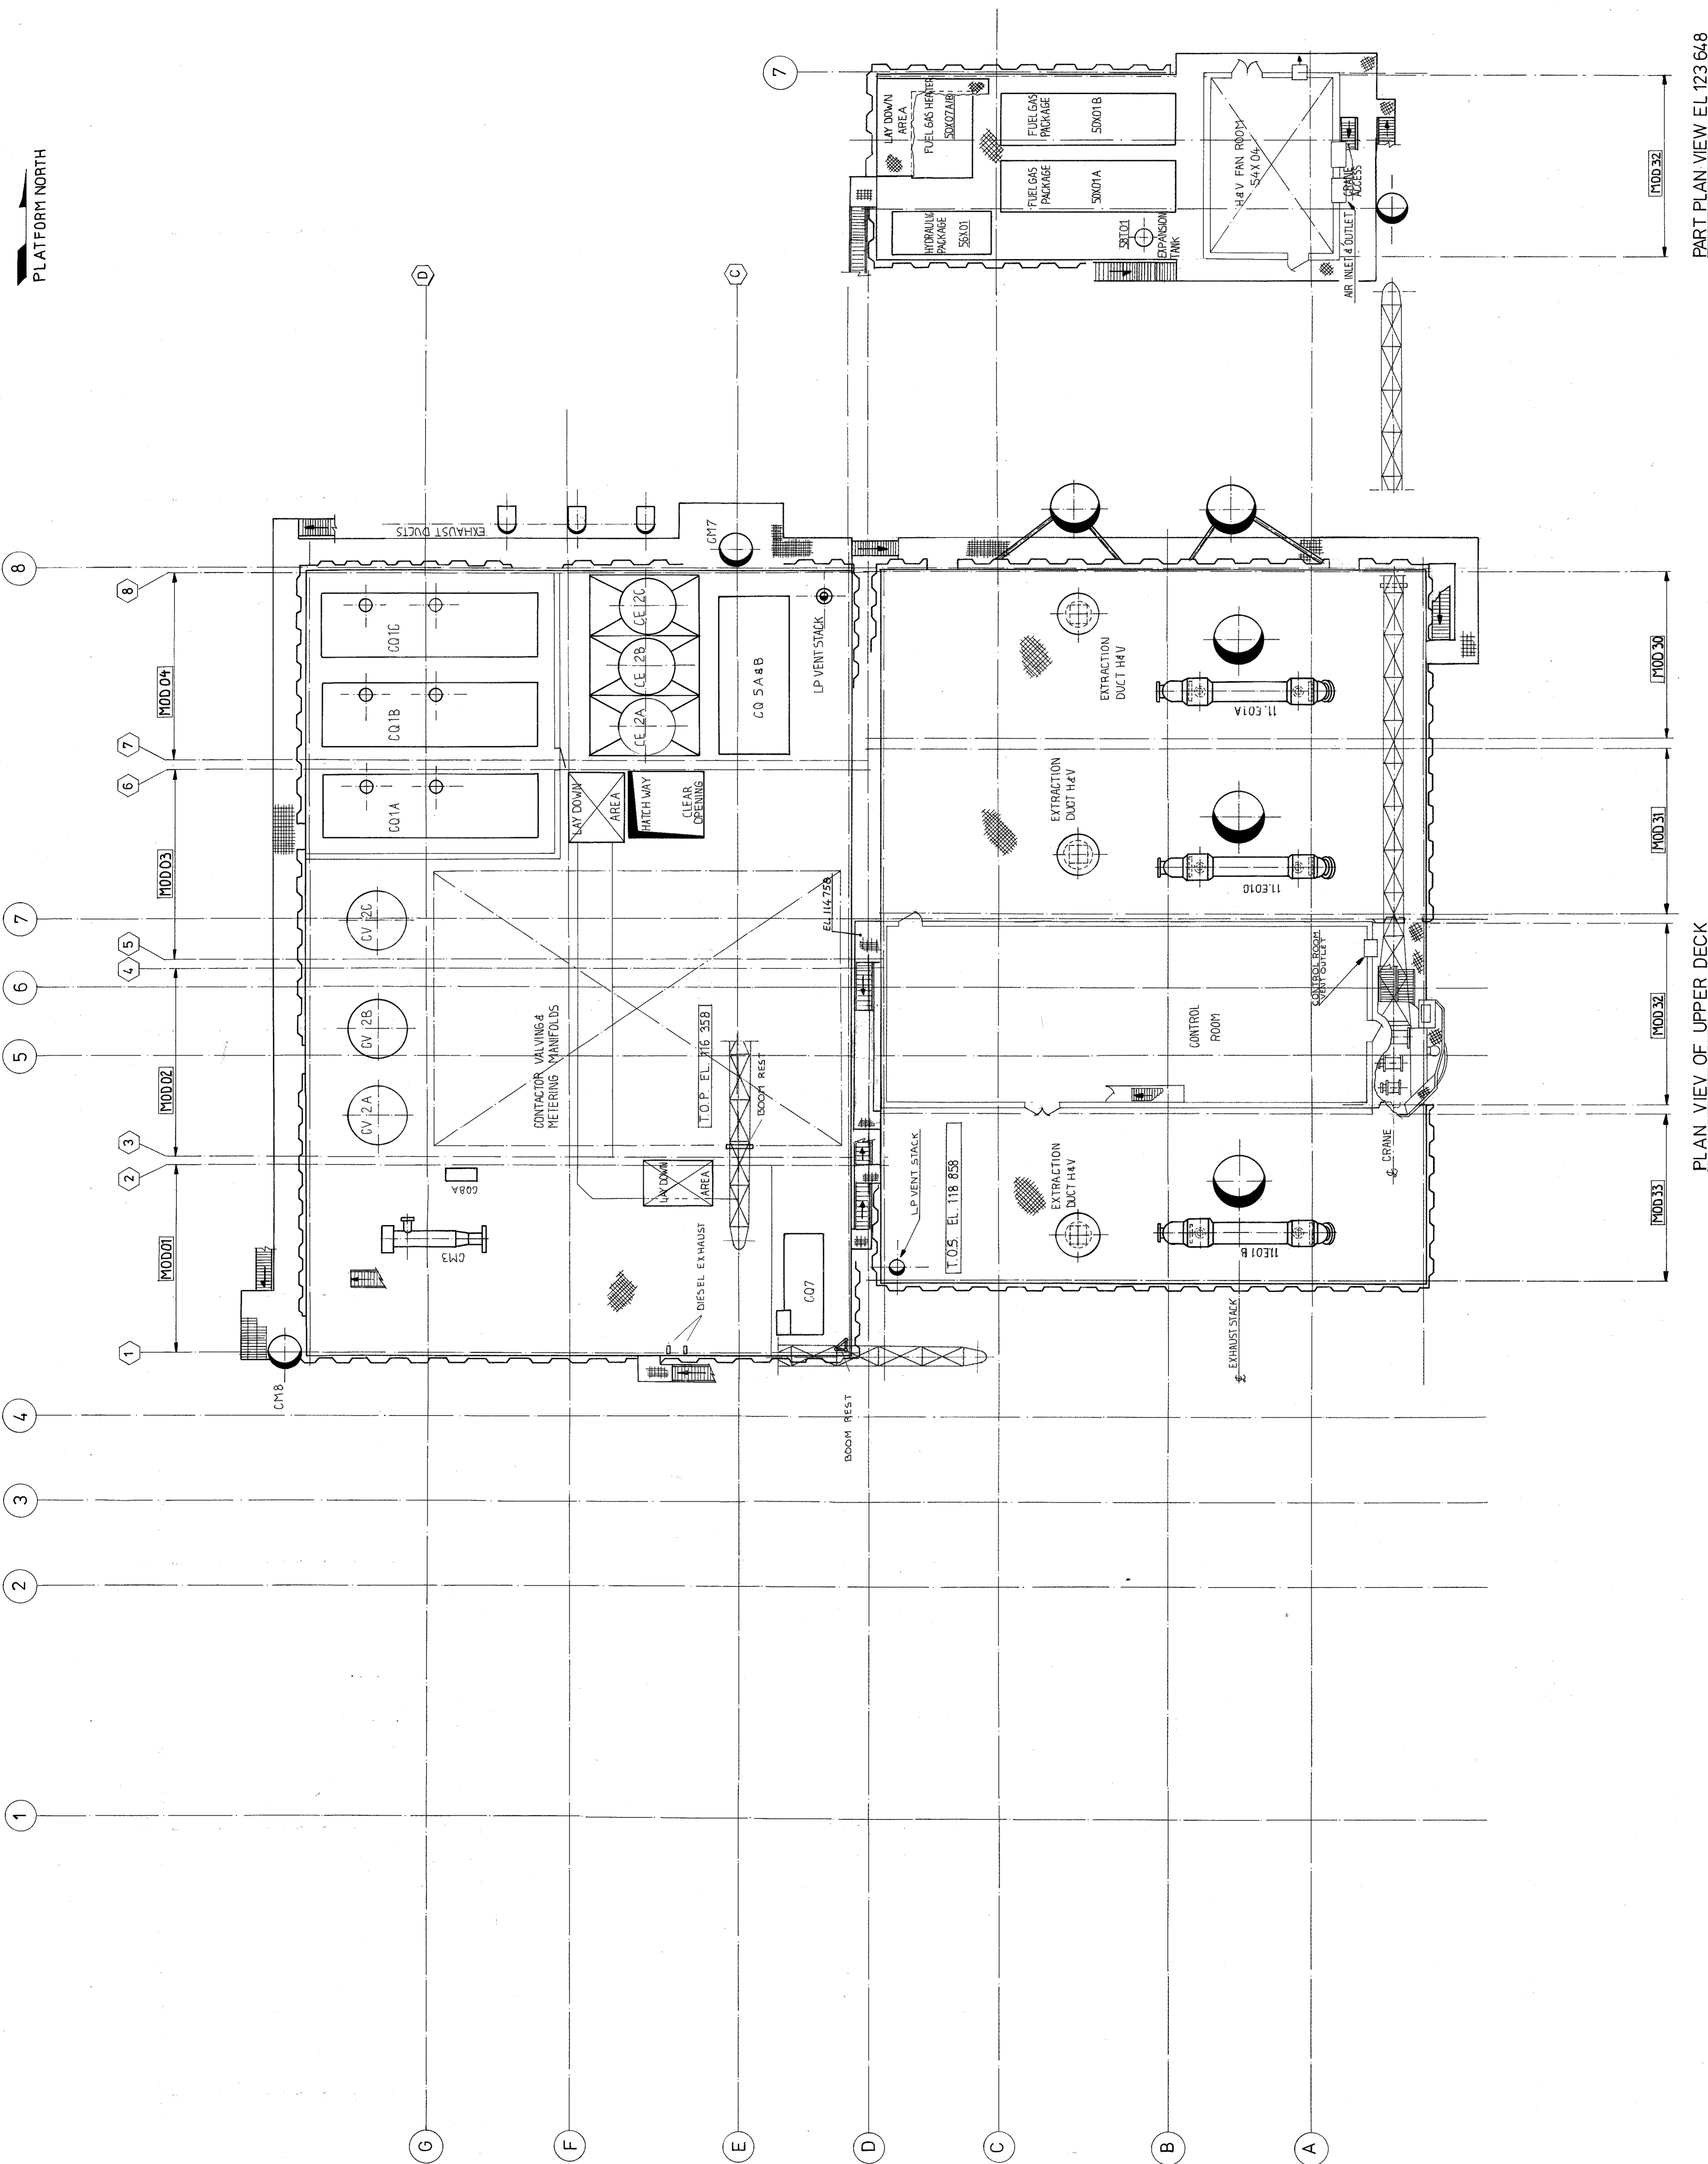

PART PLAN VIEW EL.123.64.8

PLAN VIEW OF UPPER DECK

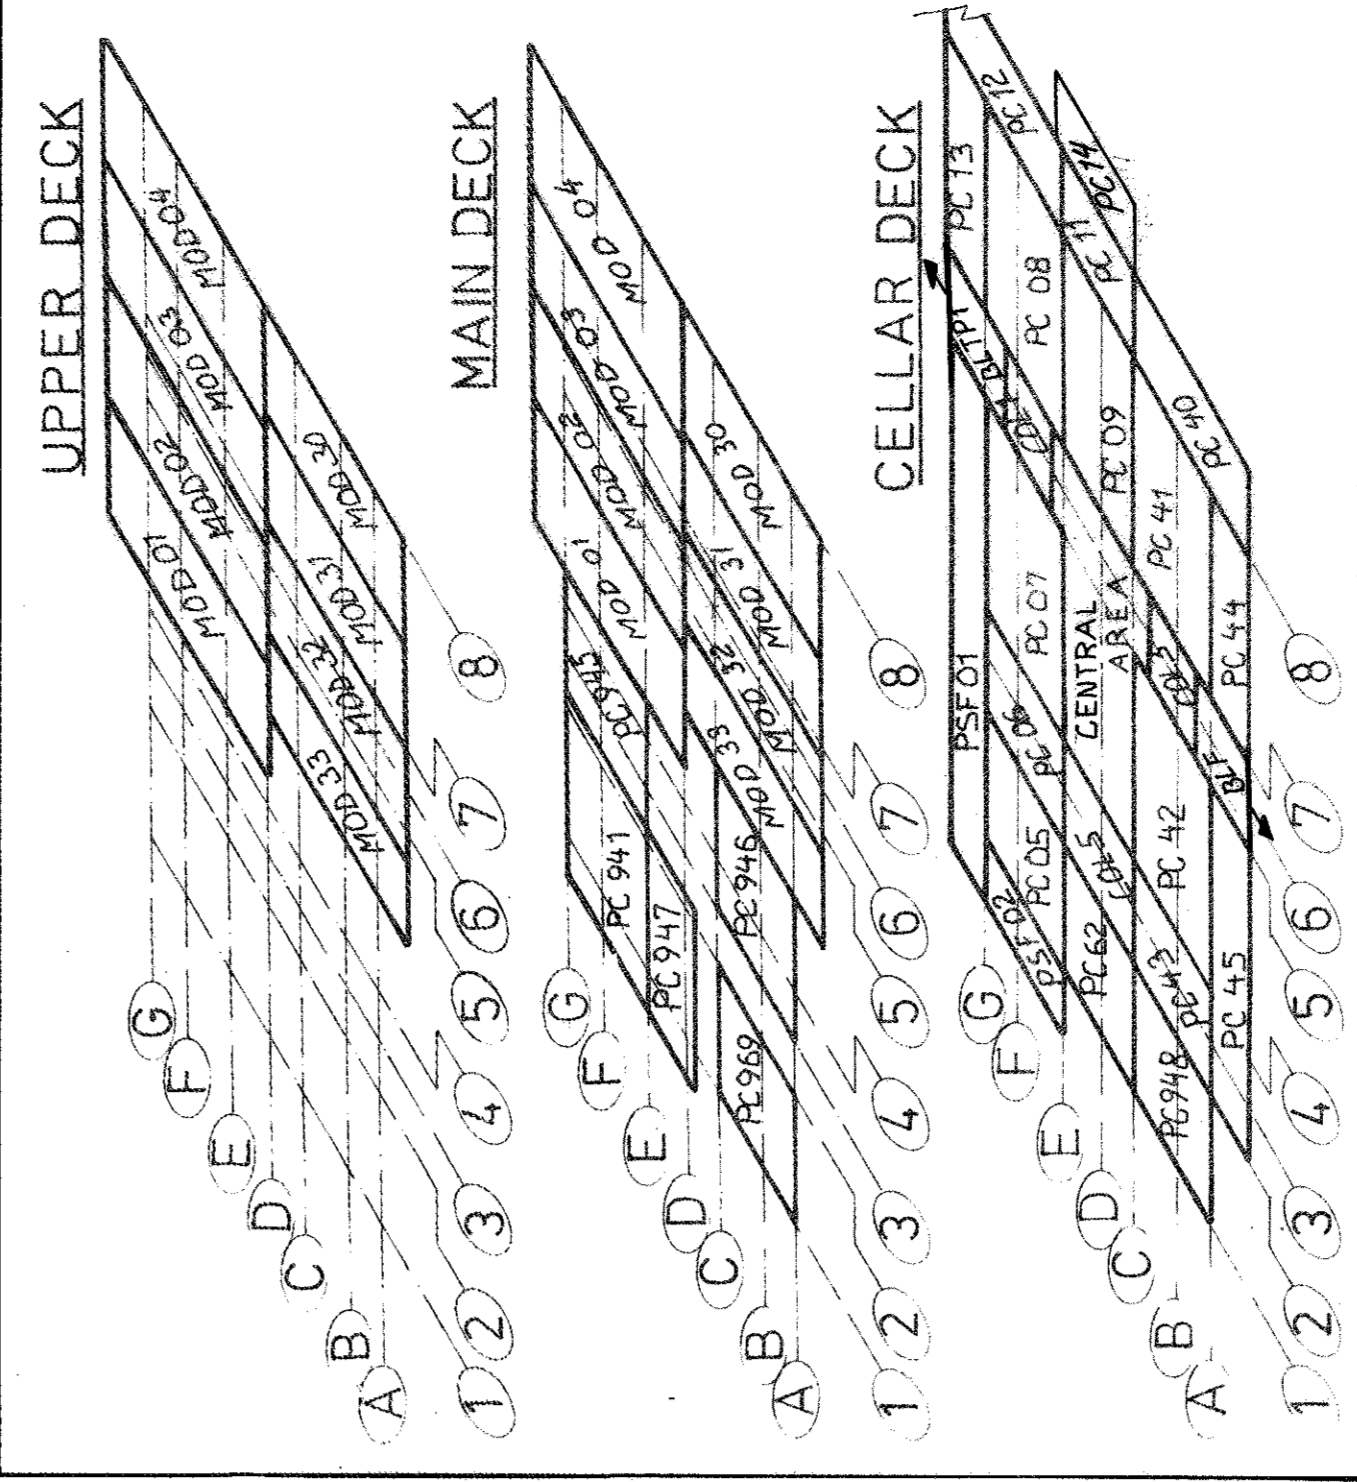

1	DATE	NEW ISSUE	By	Checked
2	DATE	REVISED	By	Checked
3	DATE	REVISION	By	Checked
4	DATE	REVISION	By	Checked
5	DATE	REVISION	By	Checked
6	DATE	REVISION	By	Checked
7	DATE	REVISION	By	Checked
8	DATE	REVISION	By	Checked

elf aquitaine norge a/s		4000 (Boulevard)	
KVAERNER-TECHNIP		4000 (Boulevard)	
GENERAL ARRANGEMENT		UPPER DECK TCP-2	
Project No.	0731	Revision	1:150
Scale	1:150	Provisional Status	1980
Field	FF 85 00 00 01	Sheet	1