

4xØ32" CASINGS FOR FUTUR
COOLING WATER PUMPS

2xØ20" CASINGS FOR FUTURE
S.W. PUMPS

Ø22" CASING FOR F.W. PUMP P.60

COLUMN C.1

COLUMN C.2

Ø22" CASING FOR F.W.
PUMP P.6.B
Ø24" CASING FOR S.W. PUMP P.5

Ø36" CASING FOR SUMP CAISSON

Ø14" CASING FOR WASH DOWN PUMP P.7

Ø14" WATER CURTAIN PUMP P.16.B

Ø14" WATER CURTAIN PUMP P.16.A

UTILITY RISER PROTECTION FENDERS

Ø26" EXTERNAL RISER R4

Ø24" EXTERNAL RISER R2

COLUMN WALL CROSSING ZIEFFLE JOINT

Ø24" EXTERNAL RISER R2X

Ø32" EXTERNAL RISER R1

HYPERBARIC WELDING PLATFORM

RISER CLAMP

SHEAVE ASSEMBLY

TRIANGULAR CELL

Ø26" EXTERNAL RISER R3

CELL ROOF

NIB WALL

CELL WALL

Ø24" R7

Ø32" R8

Ø10 3/4" J.TUBE J.5

Ø4 1/2" CONDENSATE
LINE J.5

Ø26" R6

Ø26" R5

SLAB

ANCHOR PLATE

Ø18" J.TUBE J.4

Ø8 5/8" KILL LINE
J.4

MATTRESS
CONCRETE SADDLE

VENT SAFETY GUARD

PRESTRESSING ANCHORAGE

Ø18" J.TUBE J.1

SEAL PROTECTION COVER
AND FLOW LIMITOR

Ø3" POWER CABLE

Ø4" TELE COM. CABLE

2xØ2" AIR & PILOT LINES


Ø10 3/4" J.TUBE J.2

Ø10 3/4" J.TUBE J.3

BOTTOM GROUND
SWITCH

MOCKING POINT

NOTES

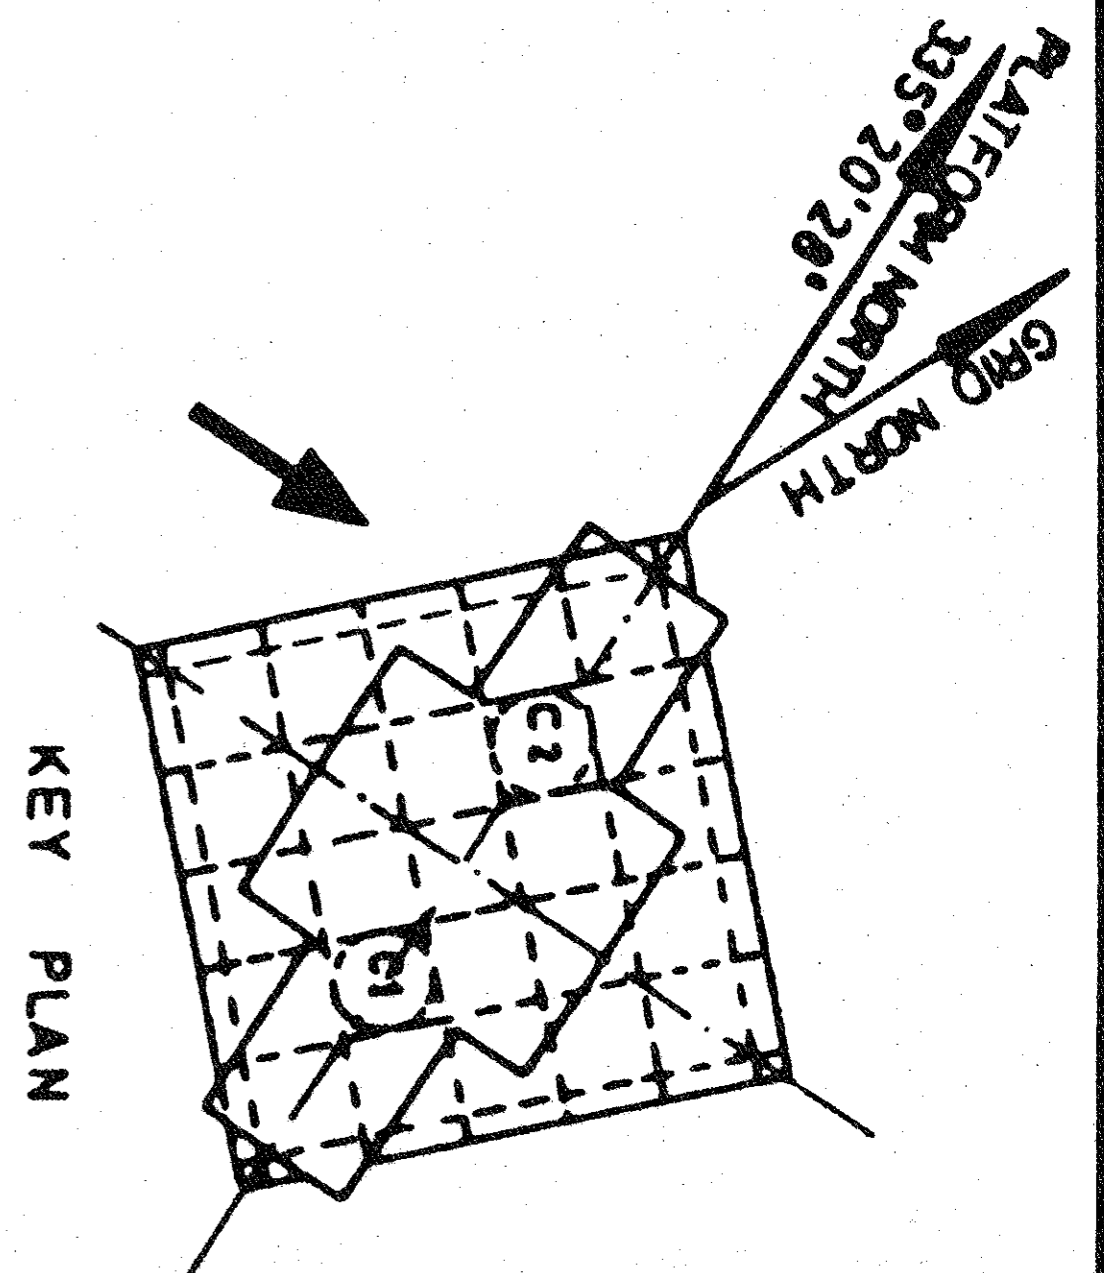

Contractor	TEMEX		
Rev	Date	Description	By
1	15/6/87	ALWYN PIPELINE ADDED	T.B.
0	11/84	First issue	J.P.

OF
aquitaine
norge a/s
P.O. Box 168
4001 Stavanger

FRING FIELD	Job no.	Installation	System
FF	95. 36. 00. 6545	TP-1	
Scale	GENERAL PERSPECTIVE VIEW N.W. AND S.W. SIDES GLOSSARY		
NTS			
Rev	1		
Sheet	1/2		