

Ø22" CASING FOR F.W. PUMP C.P.6.A

Ø22" CASING FOR F.W. PUMP 68 P.O.1.B

3xØ16" CASING FOR FUTUR PUMP

Ø22" CASING FOR F.W. PUMP 68 P.O.1.A

COLUMN 5

COLUMN 3

HOLES FOR COOLING WATER REJECT (Nbr.6) WITH EXTERNAL SLEEVE AND HATCH

MOORING SHEAVE BLOCKS

Ø22" CASING FOR F.W. PUMP C.P.6.B

Ø16" CASING FOR WATER CURTAIN PUMP C.P.16.B

Ø16" CASING FOR WATER CURTAIN PUMP C.P.16.A

Ø16" CASING FOR WASH DOWN PUMP C.P.7

COLUMN 1

Ø32"x1,094" R.1.E EXTERNAL RISER (FUTUR USE)

COOLING WATER INLET HOLES (Nbr.24) EITHER WITH AMRI BUTTER FLY VALVE AND INTERNAL SAFETY HATCH OR WITH EXTERNAL BLIND FLANGE OR WITH CONCRETE FILLING

UTILITY RISER INLET SCREENS

HOLES (Nbr.60) (EITHER CLOSED BY EXTERNAL BLIND FLANGE OR CONCRETE FILLING)

Ø26"x1" R.3.E EXTERNAL RISER (BACK UP)

TEMPORARY OPENING

Ø26"x1" R.2.E EXTERNAL RISER (FUTUR USE)

COLUMN WALL CROSSING ZIEFLE JOINT

Ø24"x.94" R.7.E EXTERNAL RISER (BACK UP)

STAR CELL 2-17-18

FAIRLEAD ROLLER

R.6.E EXTERNAL RISER Ø20"x1" CELL ROOF

TRIPOD EXTERNAL RISER SUPPORTS

Ø32"x1,094" R.1 TO ST. FERGUS

10.3/4" J-TUBE J.1 WITH 4.1/2"x0.337 CONDENSATE LINE TO D.P.2

Ø26"x1" R.2 TO D.P.2

SEAL PROTECTION COVER WITH PERMANENT SEAL AND MEASURING DEVICE

rev.	date	DESCRIPTION
03	12/98	INSTALL UTILITY RISER & EL. CABLE
04	12/92	New R4E installed ref. SST No. 92116

Rev.	Date	Description
0	03/85	First issue
1	7.5.87	PROT. BAR ON J. & J. REMOVED. REF. TO SST. 8077
2	10/87	PLASTIC BUNDLE J. INST. REF. SST. 8703/8704

TEMEX

Contractor

4001 Stavanger

elf

aquitaine norge a/s

P.O. Box 188

FRIGG FIELD

Job no.

Scale

NTS

Installation

TCP-2

System

GENERAL - PERSPECTIVE VIEW SOUTH - EAST SIDE GLOSSARY

FF 05.36.25.0522

Rev. 04

Sheet 1/2

Ø18" J-TUBE J.7

Ø12" GAS LINE TO EF

Ø18" J-TUBE J.5 WITH PLASTIC BUNDLE

Ø1" SERV. LINE TO EF

Ø70mm EL. CABLE TO EF

Ø92mm EL. CABLE TO F.C.S.

Ø1"66 METHANOL LINE TO F.C.S.

Ø16"x1" R.5.E FROM NEF TEMPLATE

Ø70mm EL. CABLE TO EF

Ø130mm UMBILICAL TO EF

BELL MOUTH PROTECTION BAR

Ø18" J-TUBE J.4

SHEAVE BLOCK R.5.E/R.6.E

Ø20"x1" R.6.E FROM ODIN

Ø70mm EL. CABLE TO EF

Ø130mm UMBILICAL TO EF

SHEAVE BLOCK R.4.E

SHEAVE BLOCK R.7.E


CELL WALL

Ø12" J-TUBE J.6 (NOT IN USE)

RISER GUIDE

PLATFORM NORTH

KEY PLAN

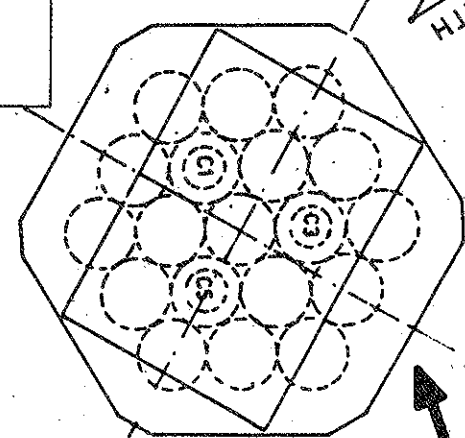

Ø8.5/8"x0.625" J.2 KILL LINE TO D.P.2

Ø3" POWER CABLE

Ø1.5/8" TELECOM. CABLE TO D.P.2

Ø12.3/4" J-TUBE J.3 WITH PLASTIC BUNDLE

337° 03' 06"

GRID NORTH