



REFERENCE DRAWING:

FF 95 21 23 12 39.

FF-95-21-23 - 1270

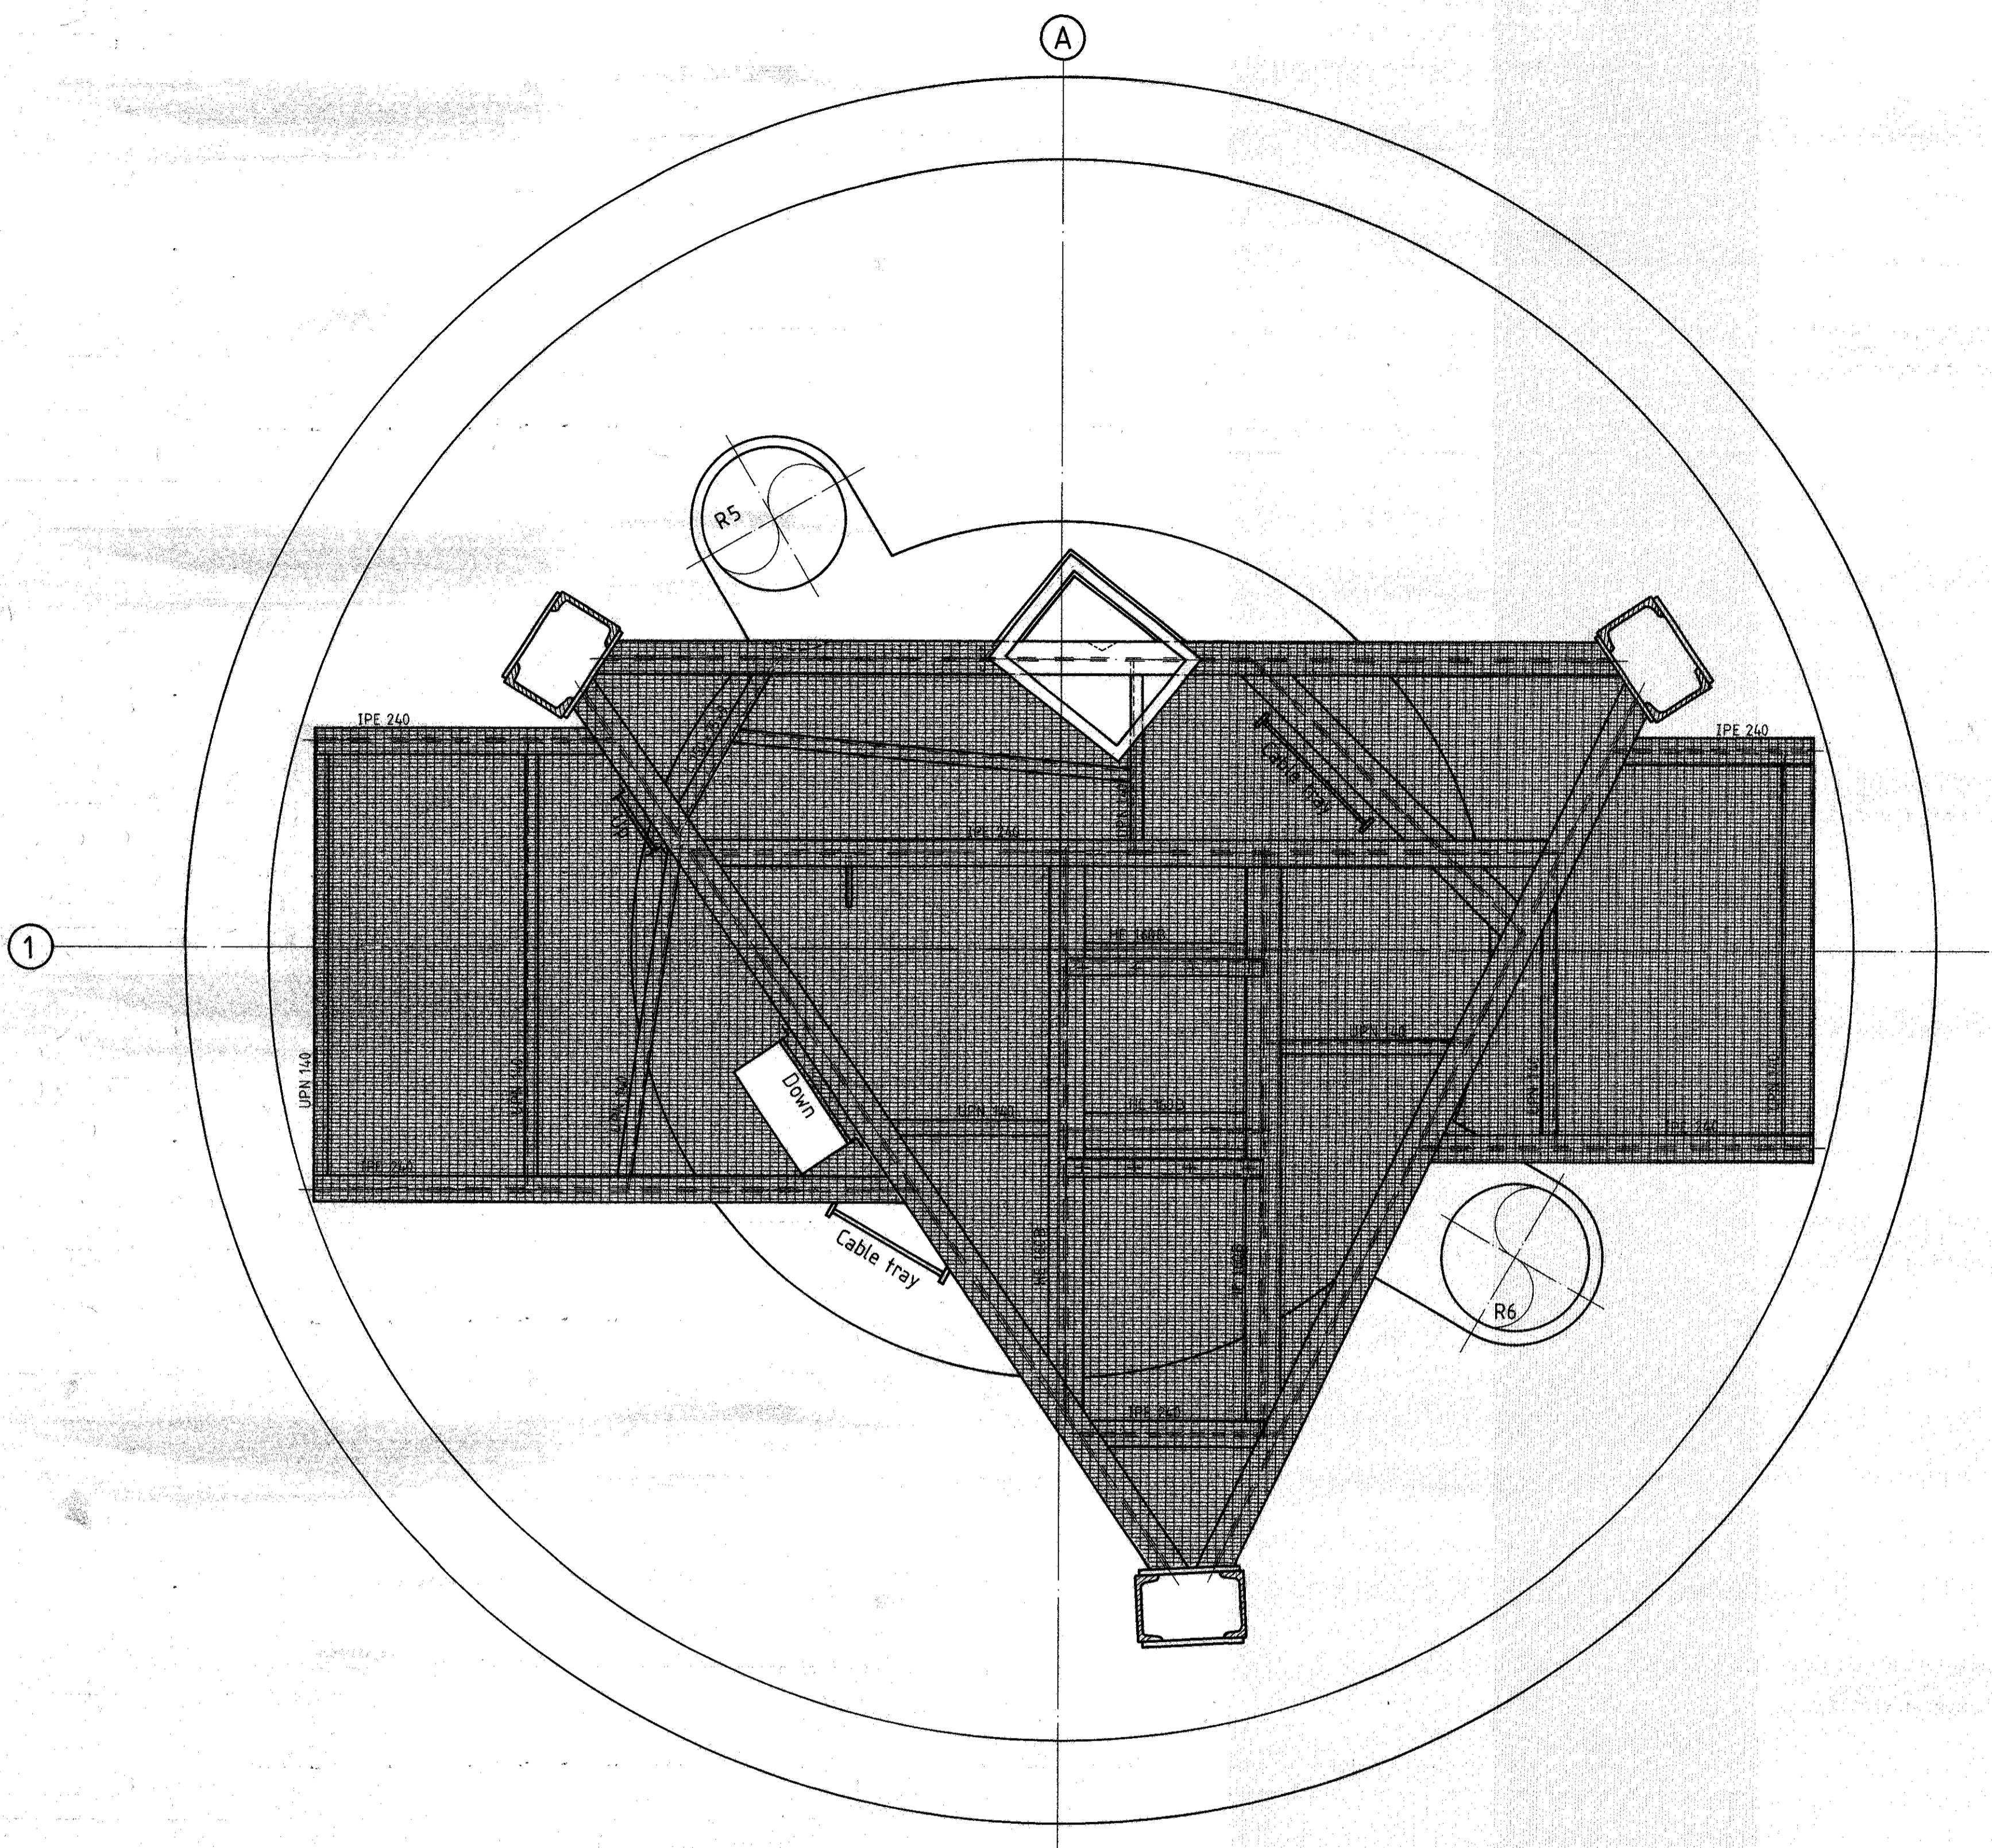

Existing framing column 1 level +12 400

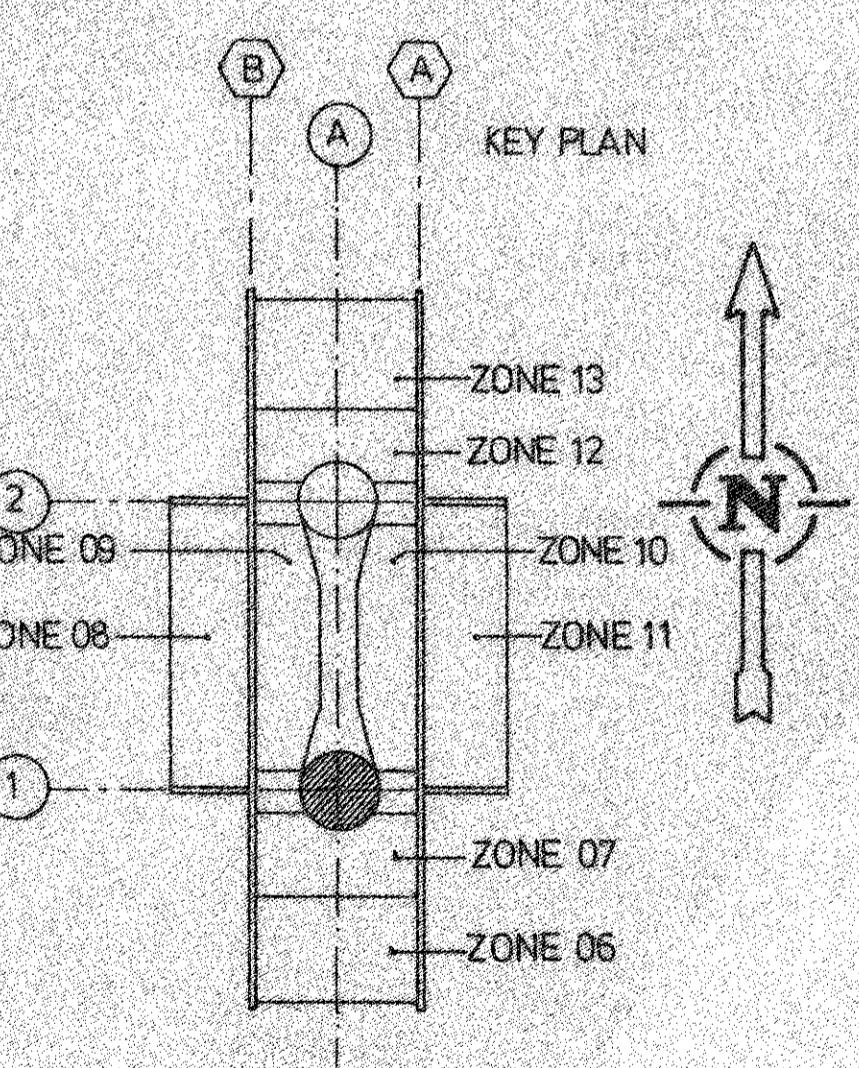

1	3/8-16	REF. DRG. ADDED	5.5
0	22.5.84	First Issue	J.K.F.
rev	date	DESCRIPTION	by app.

	elf aquitaine norge as p.o.box 168 - 4001 Stavanger		
	A1	TP1	STRUCTURE
	Job no.		
	Scale	1 : 20	
Drawg. no.	FRIGG FIELD	Rev.	1
	FF 95 21 23 12 63	Sheet	1/1