



REFERENCE DRAWING:
FF 95 21 23 12 43.

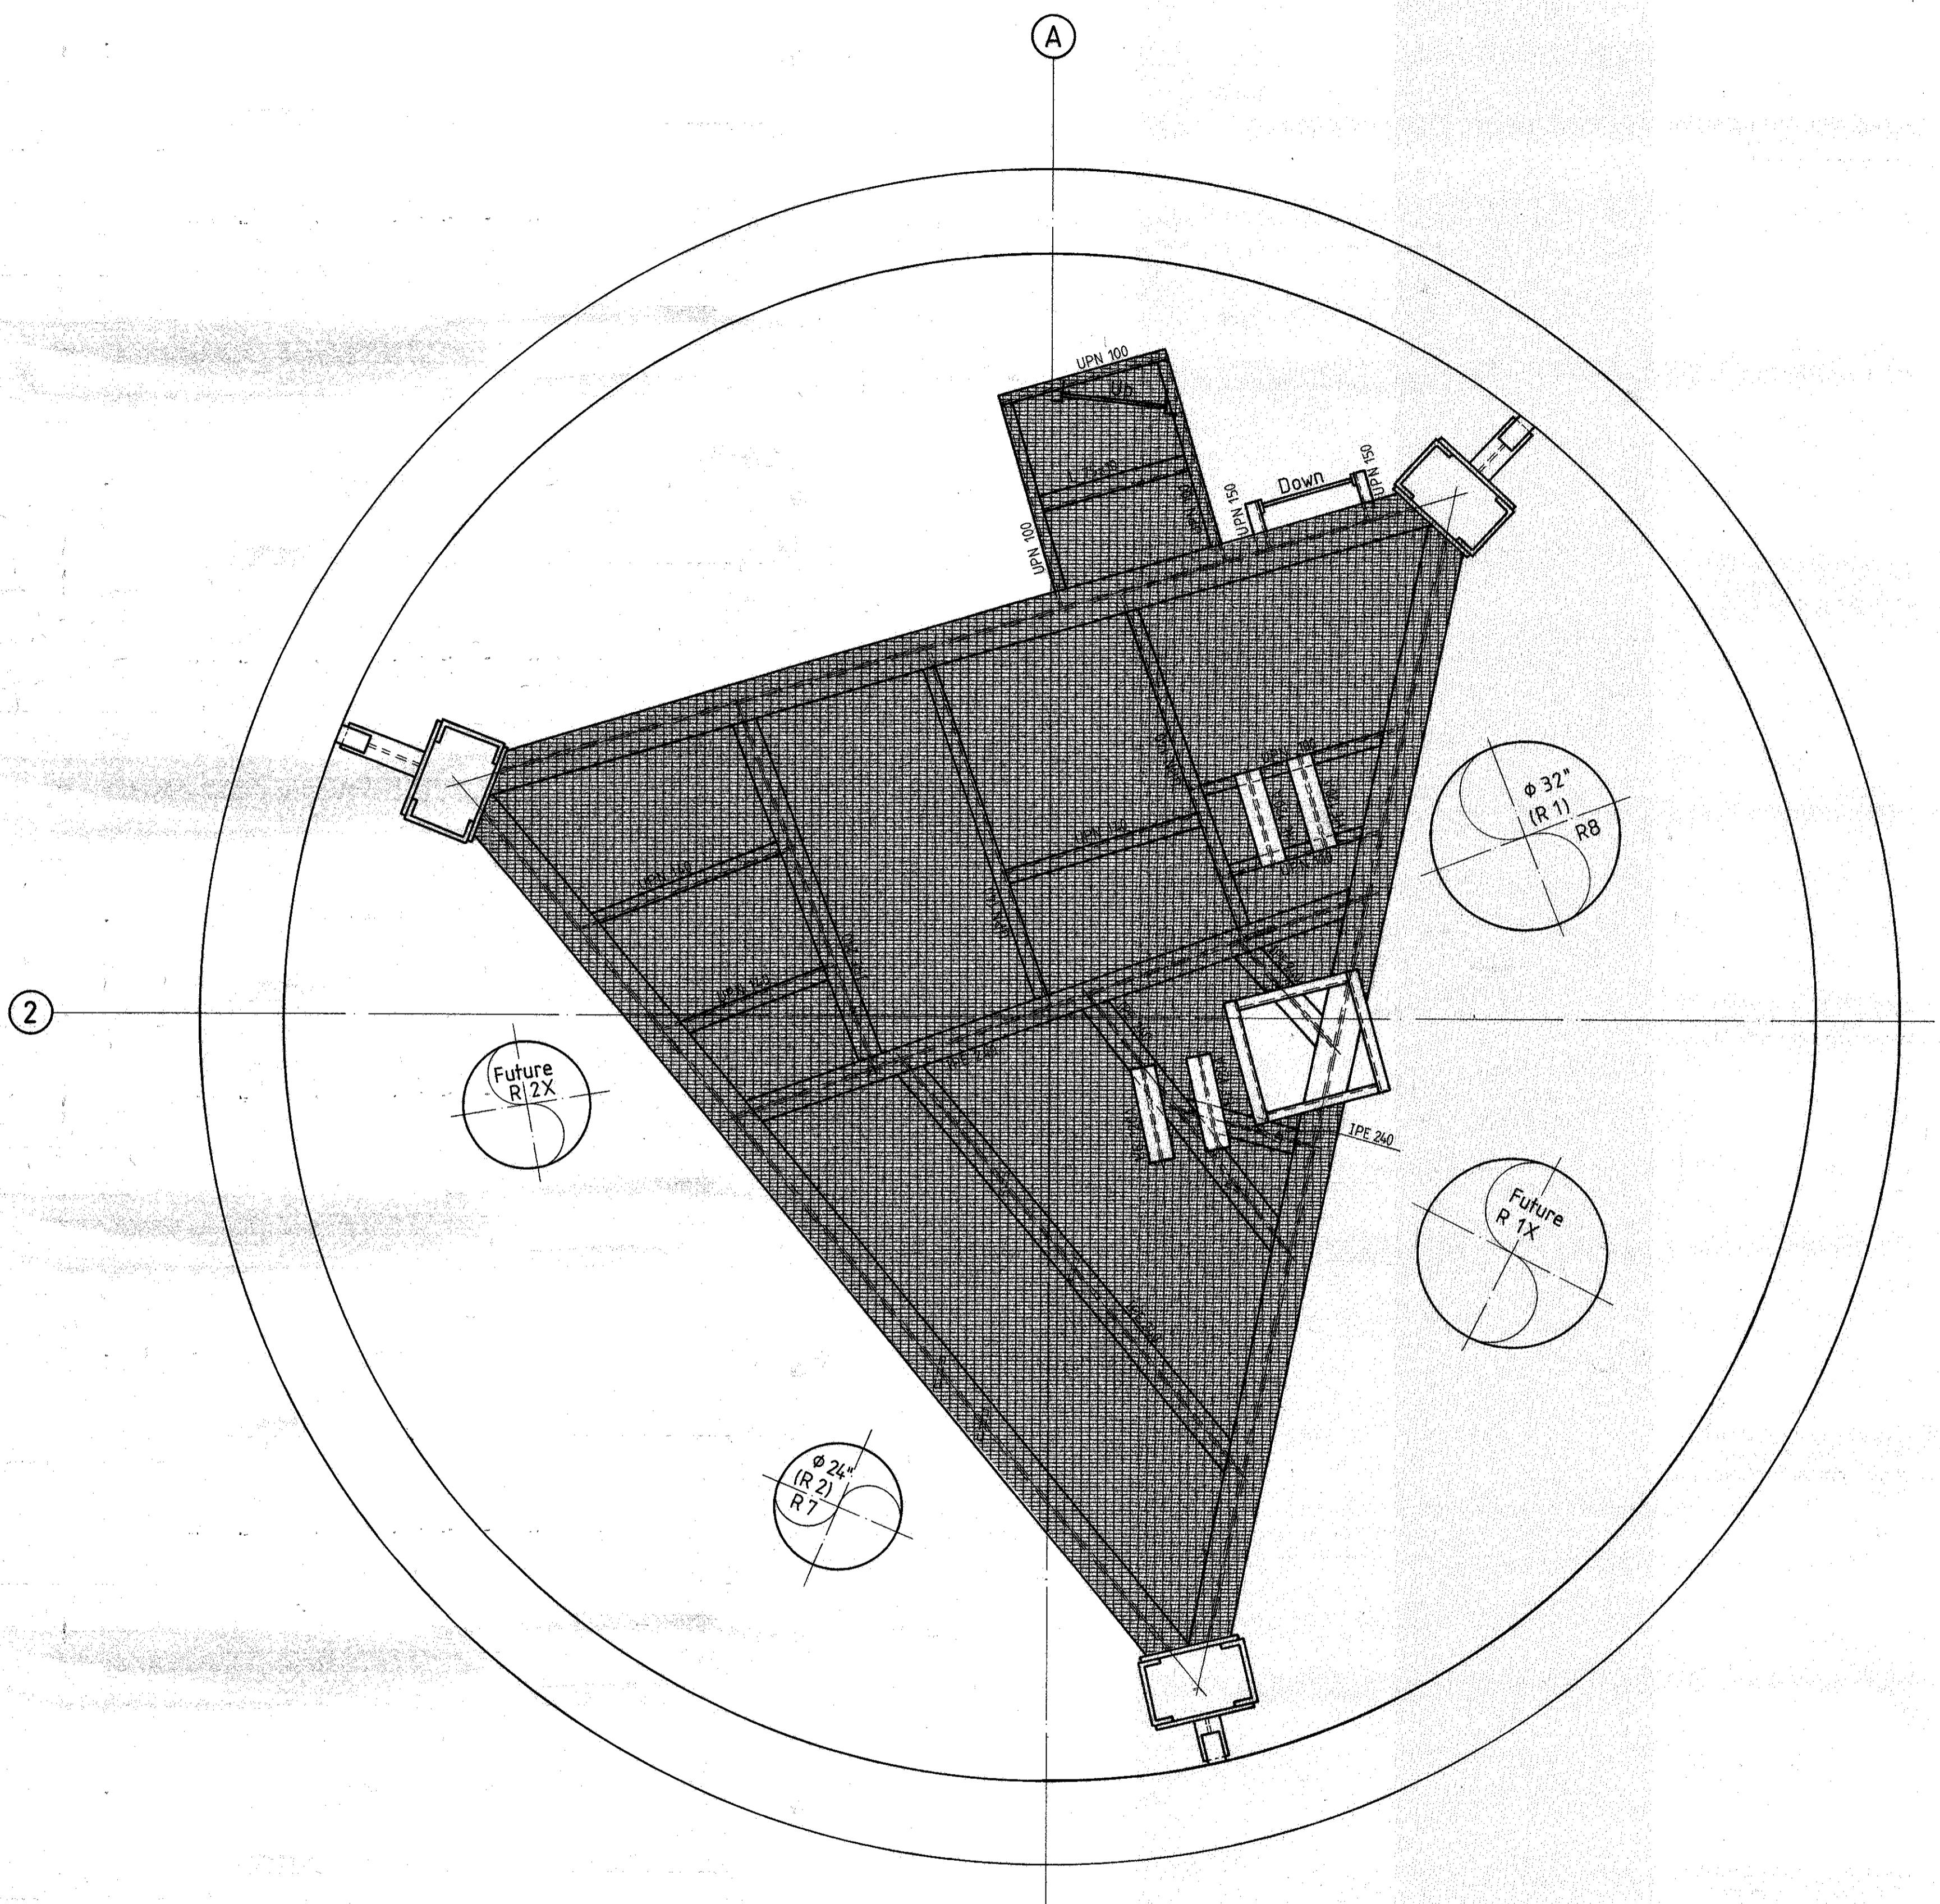

Existing framing column 2 level +17 300

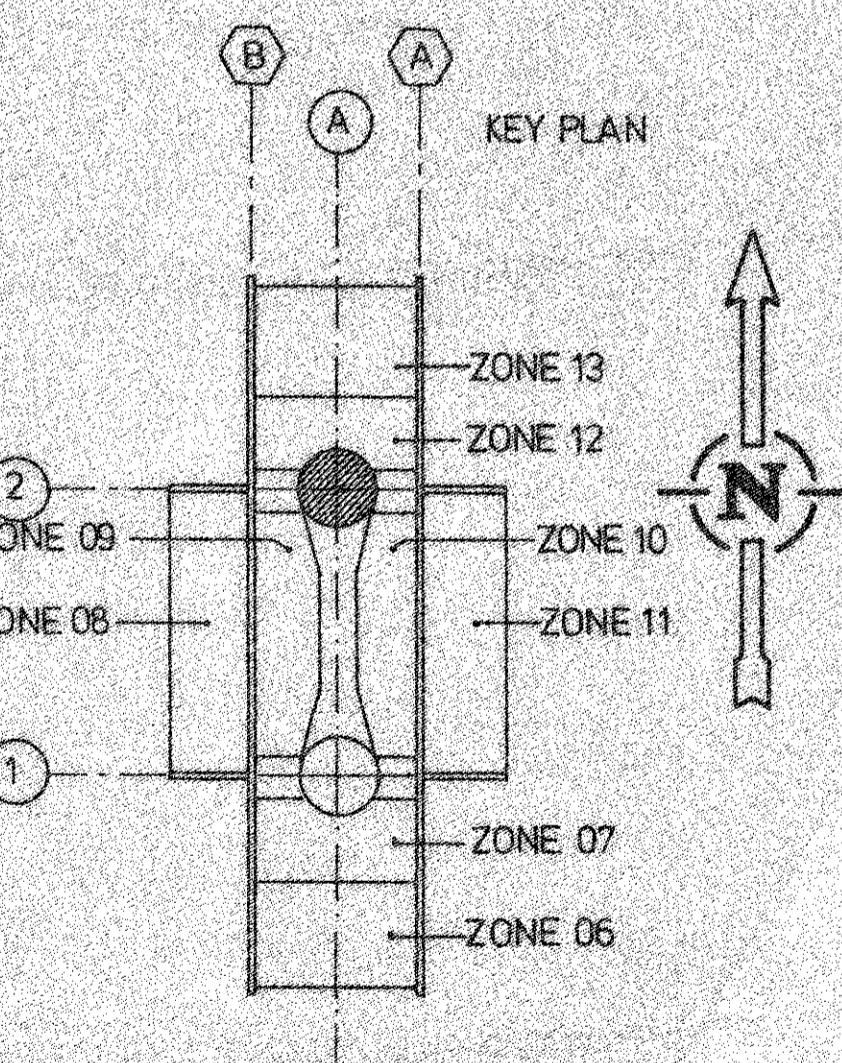

0	22.5.84	first issue	J.K.3
rev. date		DESCRIPTION	by app

elf aquitaine norge as	p.o.box 188 - 4001 Stavanger		
A1	Installation	System	
	TP1	STRUCTURE	
Job no.	GRATING PLAN		
Scale	COLUMN 2		
1:20	LEVEL +17 300		
FRIGG FIELD	Drawn no.	Rev	Sheet
	FF 95 21 23 12 66	0	