


NOTES :-

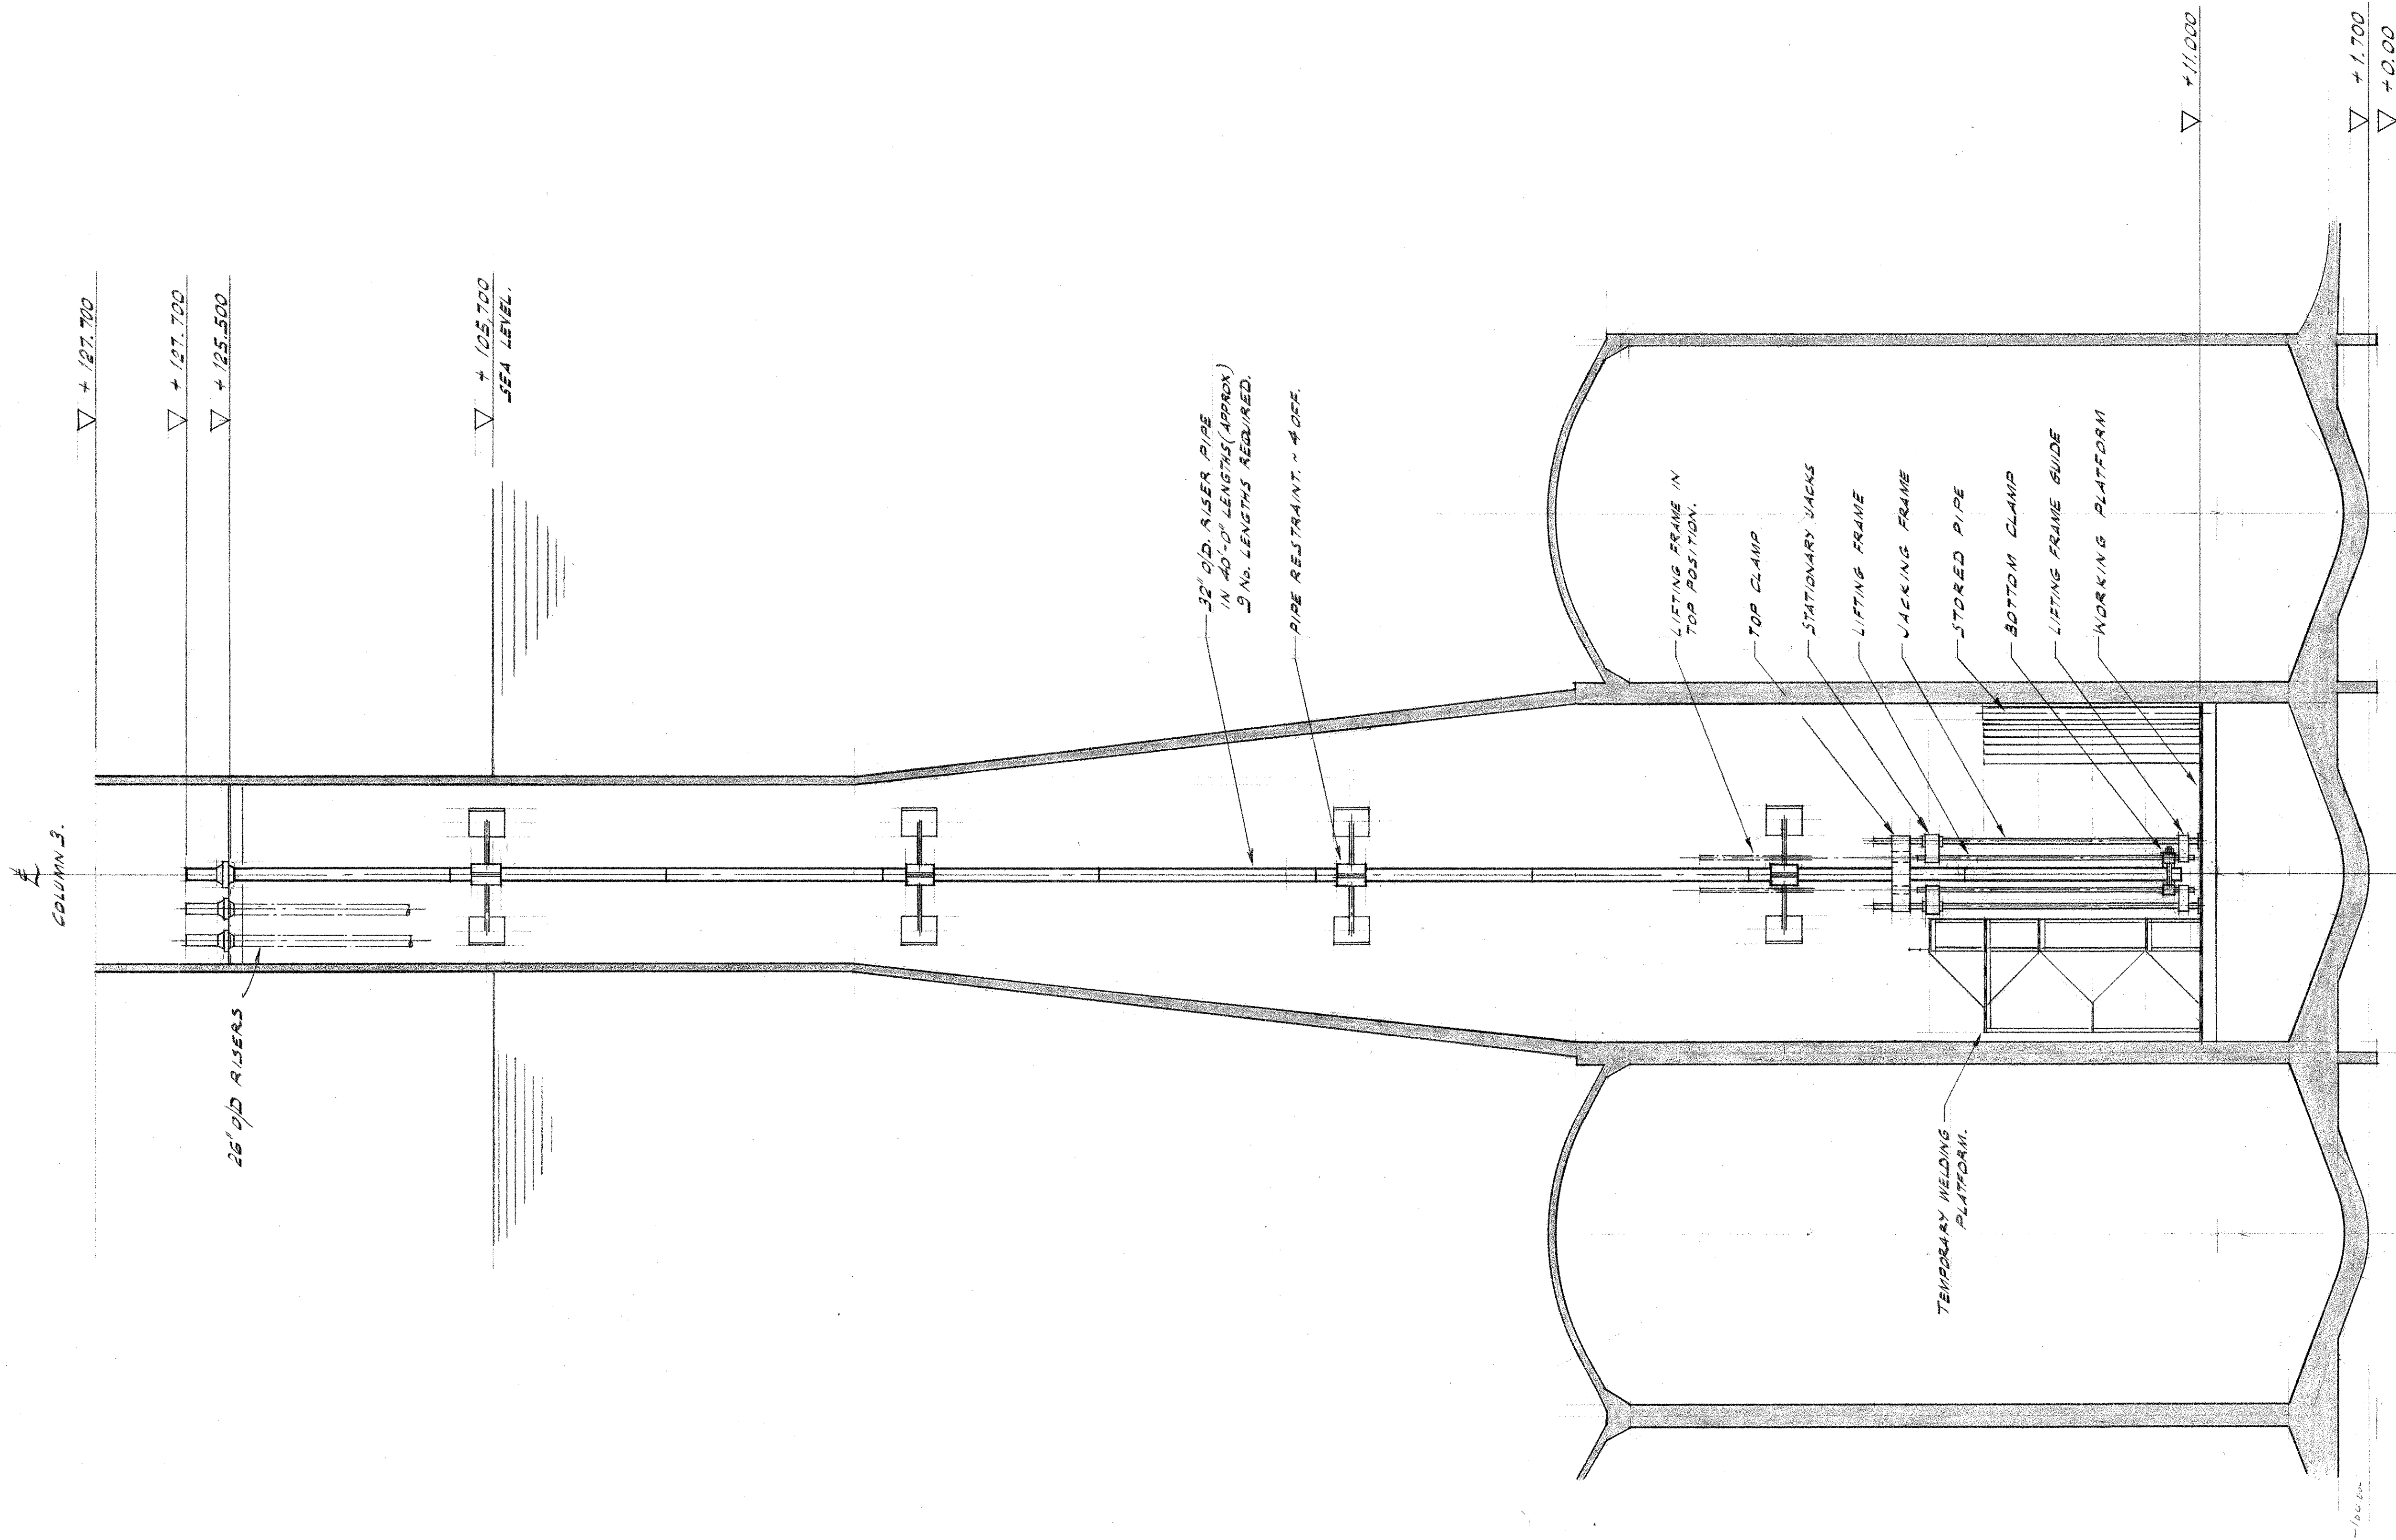

REFERENCE DRAWINGS		REV. NO.	REVISION	BY	DATE	CKD
NUMBER	TITLE					

PHASE 2

Brown & Root, (U.K.) Ltd.
Engineers. Constructors
 LONDON, ENGLAND.

DRAWN BY: **P. BUTCHER**
 DATE: **18 DEC 1974**

CHECKED: CHECKED: APPROVED:

TREATMENT PLATFORM No 2 - TCP-2
 JACK-UP SYSTEM FOR INSTALLATION
 OF RISERS - SCHEME 1.

elf **ELF. NORGE - A/S**

FRIGG FIELD DEVELOPMENT PROJECT

SCALE: **1:200**

PROJECT No. **78-5711**

DRAWING NUMBER **A1-TCP2-A132**

REV.: