
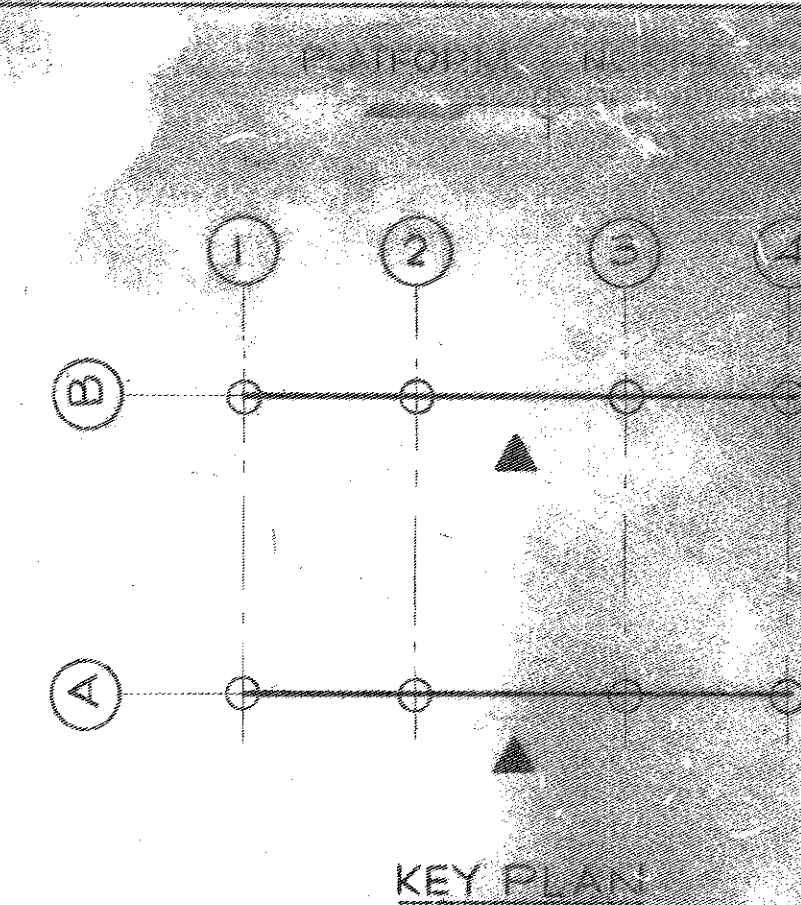


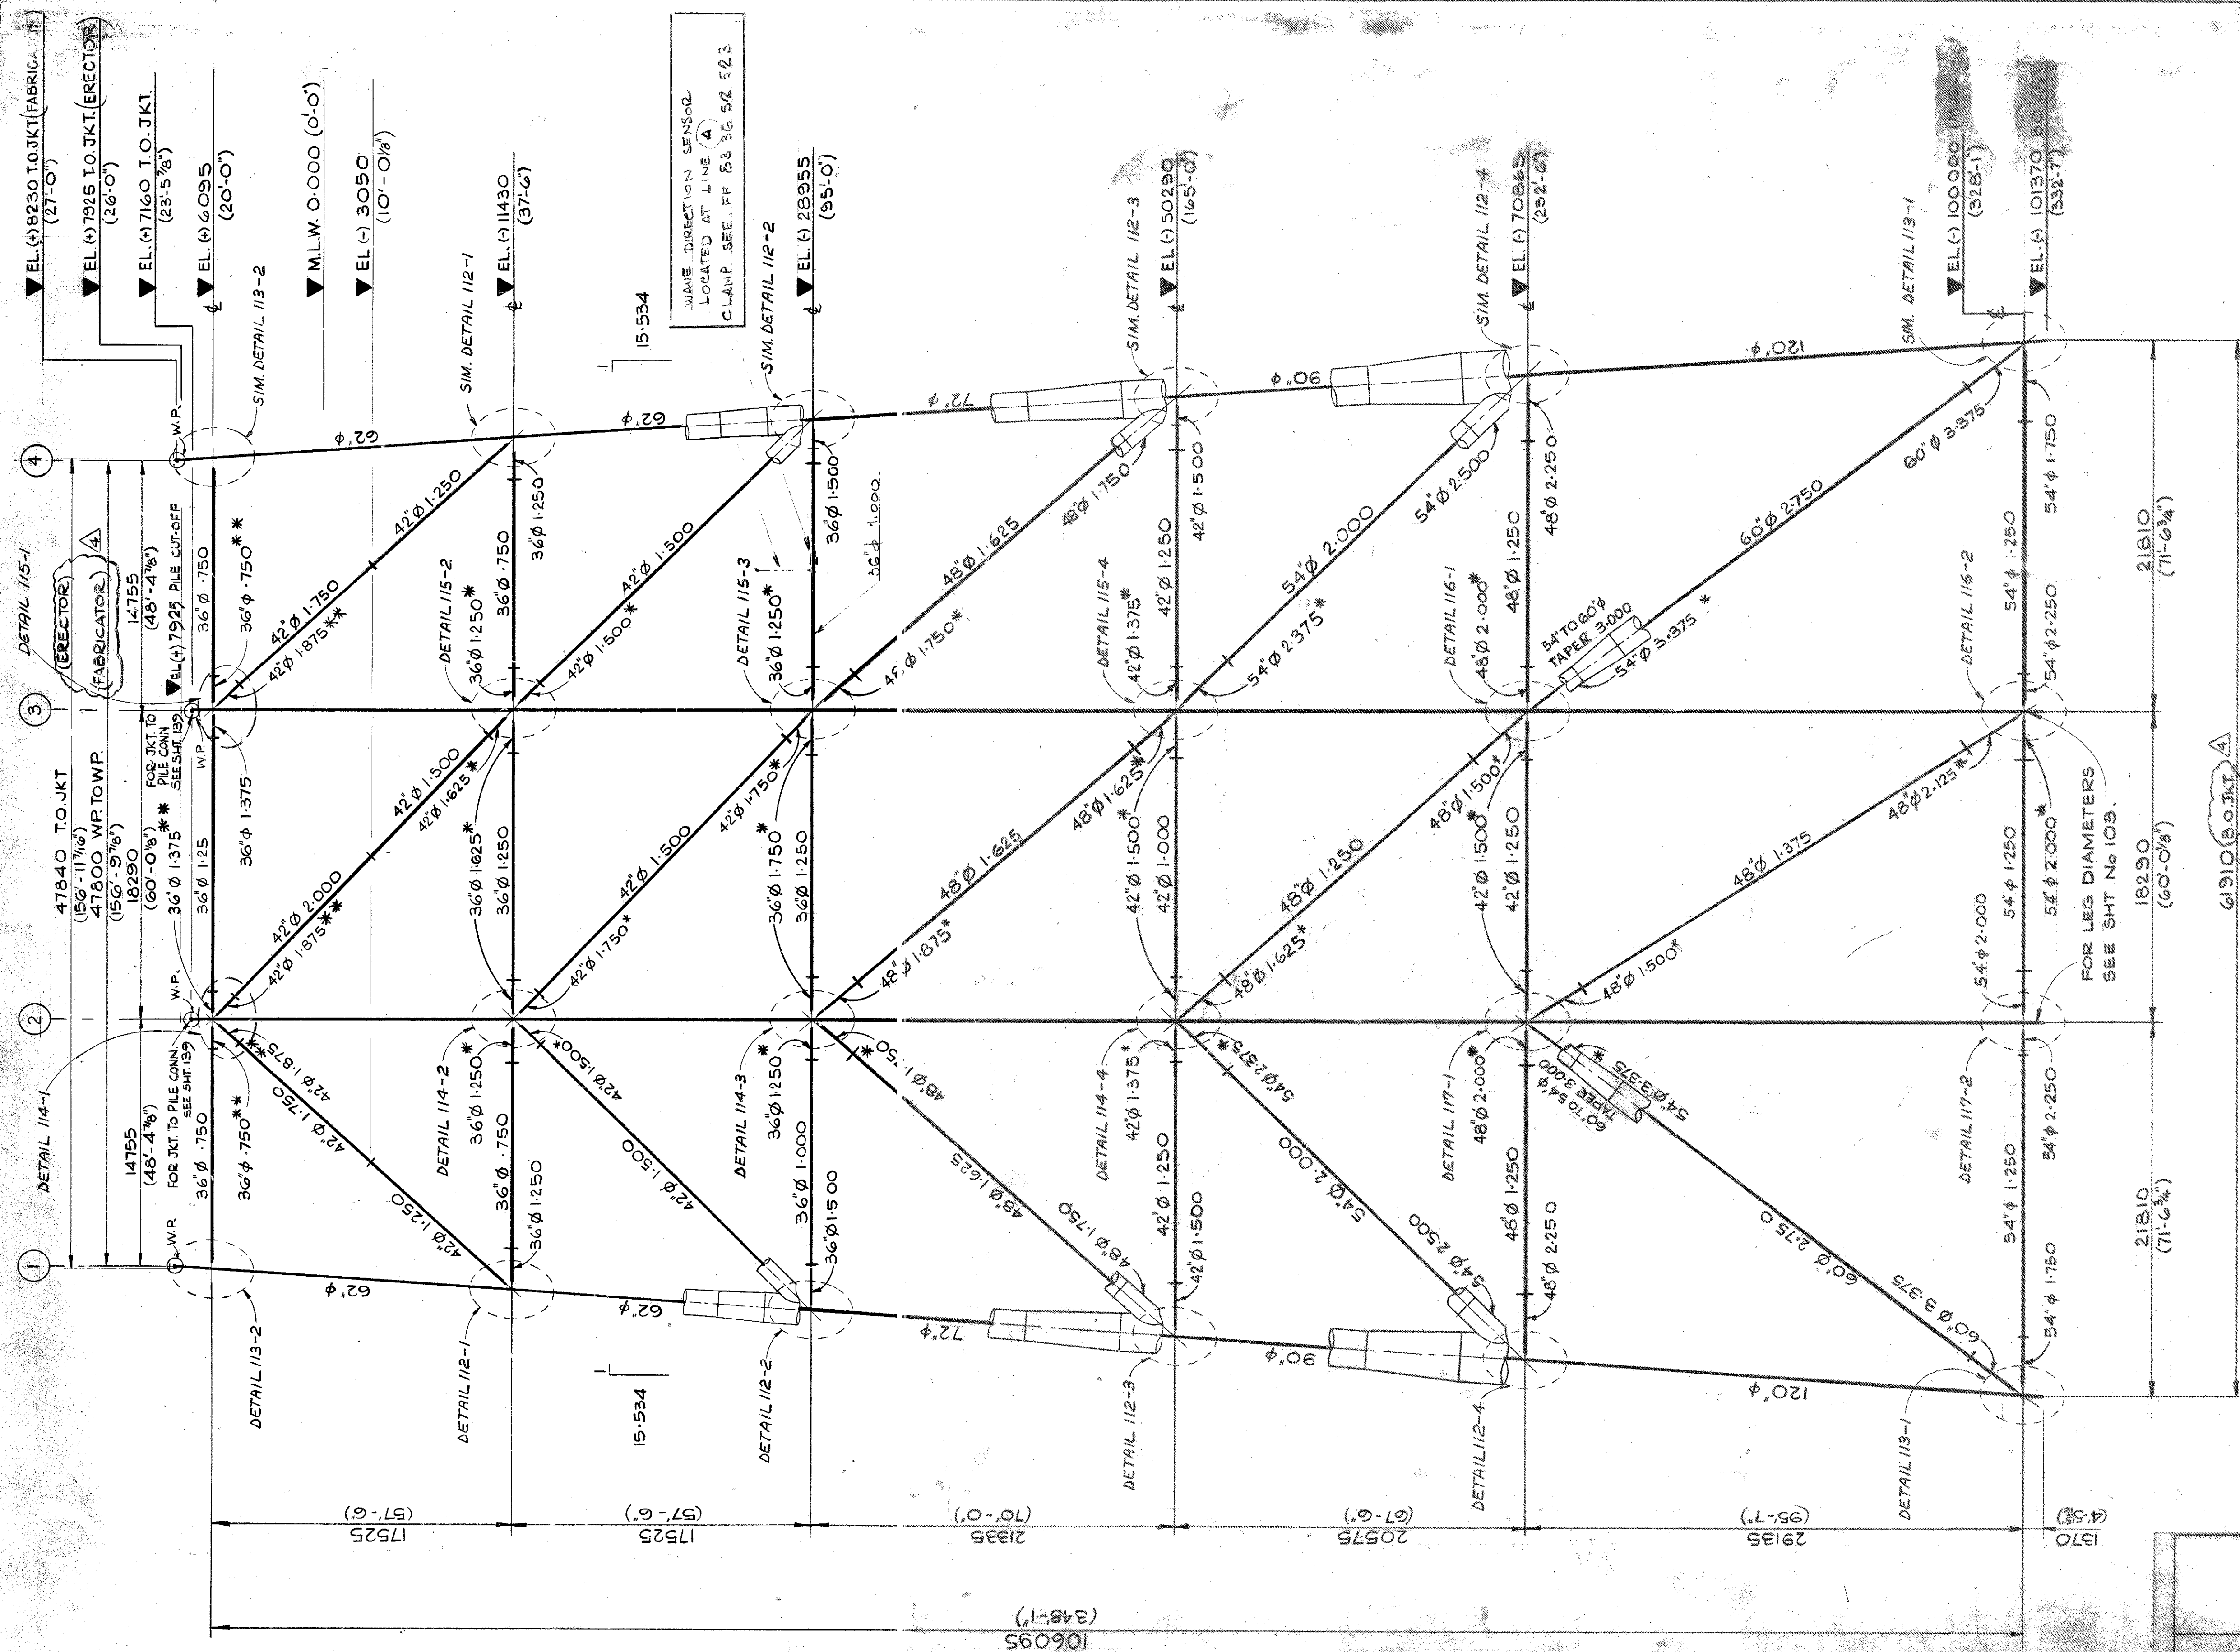

NOTES :-

1. DIMENSIONS IN BRACKETS ARE
IMPERIAL EQUIVALENTS.

GENERAL NOTES

1. ALL STEEL BELOW EL. +3050 TO
BE HIGH STRENGTH (-10) STEEL,
ALL STEEL ABOVE EL. +3050 TO
BE HIGH STRENGTH (-20) STEEL
2. ALL STEEL MARKED THUS * TO
BE SPECIAL HIGH STRENGTH
(-10) STEEL.

3. ALL STEEL MARKED THUS **
TO BE SPECIAL HIGH STRENGTH
(-20) STEEL.

4. ALL TUBULAR DIAMETERS AND WALL THICKNESSES ARE DENOTED IN IMPERIAL UNITS.

REFERENCE DRAWINGS

JKT VERT FRMG AT	ELN 2144
COL LINES 1 & 4	SHT 102
JKT VERT FRMG AT	ELN 2144
COL LINES 2 & 3	SHT 103
HORIZ FRMG AT	
EL(1)6095, EL(1)11430	ELN 2144
EL(1)28955, EL(1)50230	SHTS 104 - 109
EL(1)70365 & EL(1)100000	
JOINT DETAILS	ELN 2144
SHTS 110 to	SHTS 112 - 117
JKT. TO PILE CONN.	
DET.	ELN 2144
	SHT 109

2													
rev.	date	DESCRIPTION											
		eiff aquitaine norge as											
		Contractor Mc DH											
		Orig. no. FF 83 36 28 550											
										Pays	2	Secteur	

ELF-NORGE A/S
NORWAY

DRILLING PLATFORM No.2

NORTH SEA FRIGG FIELD W.D. 100

McDERMOTT — HUDSON
LONDON — ENGLAND

PRG NO	81	SUBJ	6045	PAGE NO	1
FILE NO	15	CO	3 JUN 74	ELN	14


JOINT VERT. FEMG AT COL. LINES A + B

[illegible]

DATE	APP	DESIGNER	SCALE	INSTRUMENT	PROJECT	NO.	BY	DATE	REVISION	DATE	APP
		TEH				1					
		ME				2	MEGR	11-74	N. SIZE 8" (210)		
		HM				1	M. J. G.				

