


NOTES :


1. THIS DRAWING SHOWS THE EXTERNAL RISERS ROUTED OVER THE CAISSON ROOF & THE CAISSON SECTION DRAWN IS FOR REFERENCE ONLY

2. TYPE OF SUPPORT

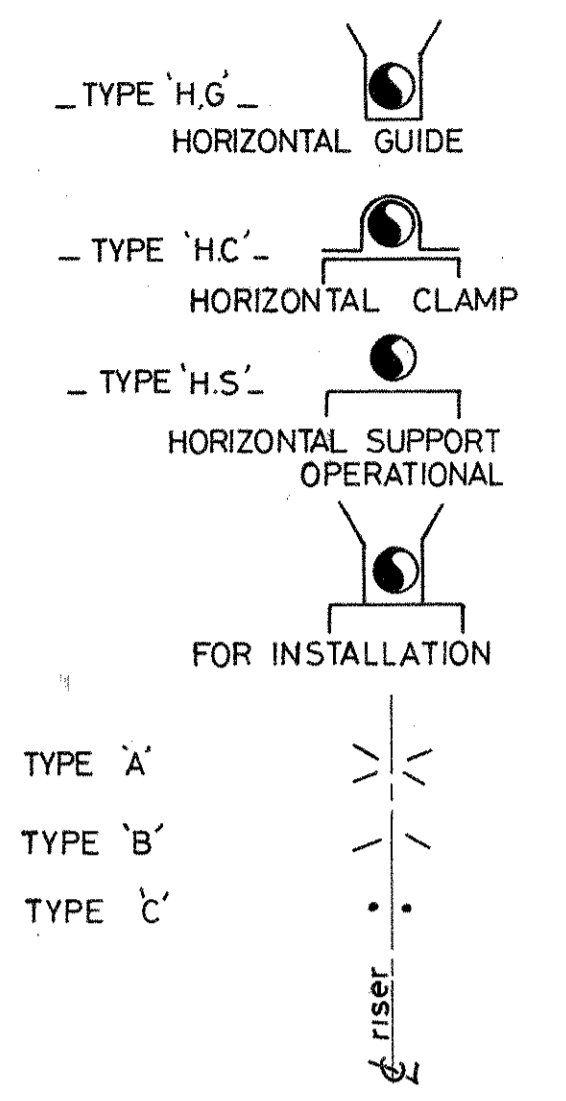

3. IN EACH CLAMP 'H.C.' GUIDE 'H.G.' PIPE TO BE PROTECTED BY THE SLEEVE SHOWN ON DRAWING ALT.C.P.2.M.365

put weld cap on each of risers.

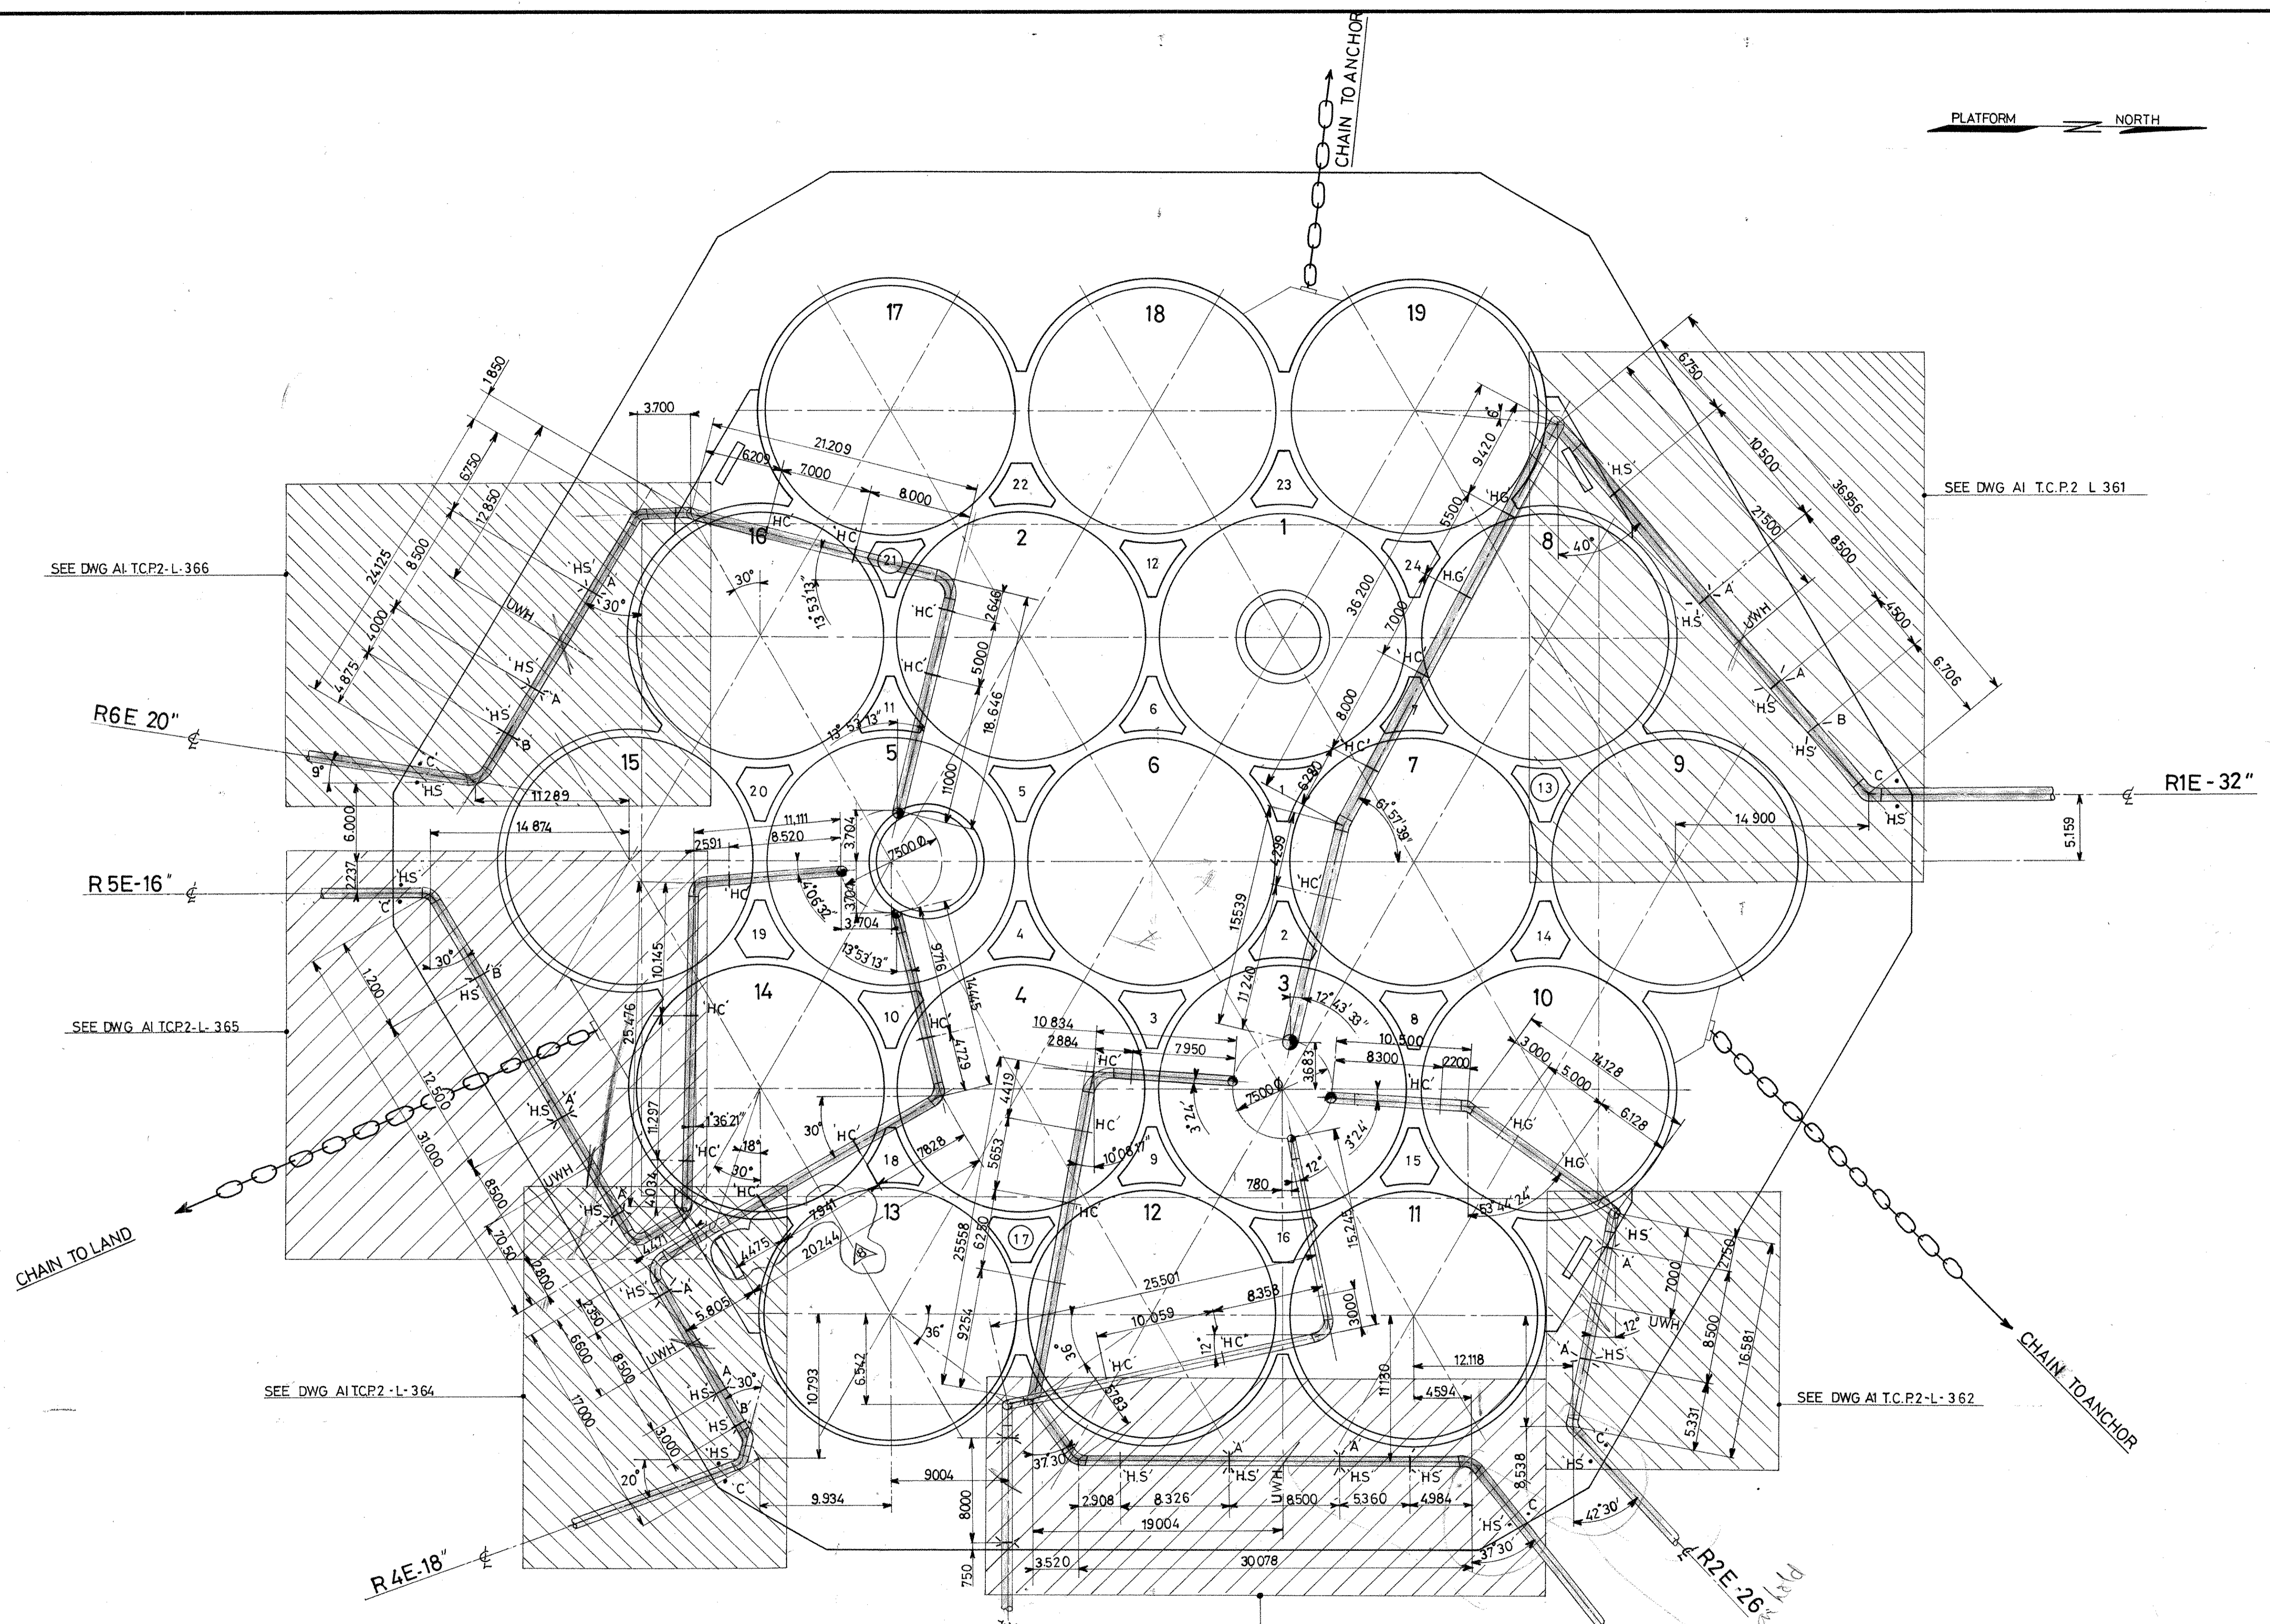

PLATFORM NORTH

CHAIN TO ANCHOR

CHAIN TO LAND

CHAIN TO ANCHOR

PHASE 2

TREATMENT PLATFORM N2 T.C.P.2
KEY PLAN FOR SUPPORTS AND
INSERT PLATES IN SKIRT

REV. NO.	REVISION	BY	DATE CKD	NUMBER	REFERENCE DRAWINGS	TITLE	REV. NO.	REVISION	BY	DATE CKD
8	UP TO DATE	B	6/4/74				1	REDRAWN WITH NEW INFORMATION	12	13/75
				ALT.C.P.2.M.365		RISER PROTECTION SLEEVE	2	NEW SIZES FOR U.W.H.	23	23/77
							3	MODIFICATION RISERS R4E-18" & R5E-16"	24	24/77
							4	NOTE B & ANGLES FROM COLUMNS ALTERED	25	25/77
							5	R7E-24" REPEATED	26	26/77
							6	MODIFICATION ON RISER R4E 32"	27	27/77
							7	ISSUED FOR CONSTRUCTION	28	28/77

Brown & Root De France
Engineers . Constructors
PARIS, FRANCE

DRAWN: D. DUMONT
CHECKED: []
DATE: 4.04.77

ELF . NORGE - A/S
FRIGG FIELD DEVELOPMENT PROJECT

SCALE: 1/250
PROJECT No. []
DRAWING NUMBER: ALT.C.P.2.L.360
REV. 8