




PLAN VIEW
Scale 1/25

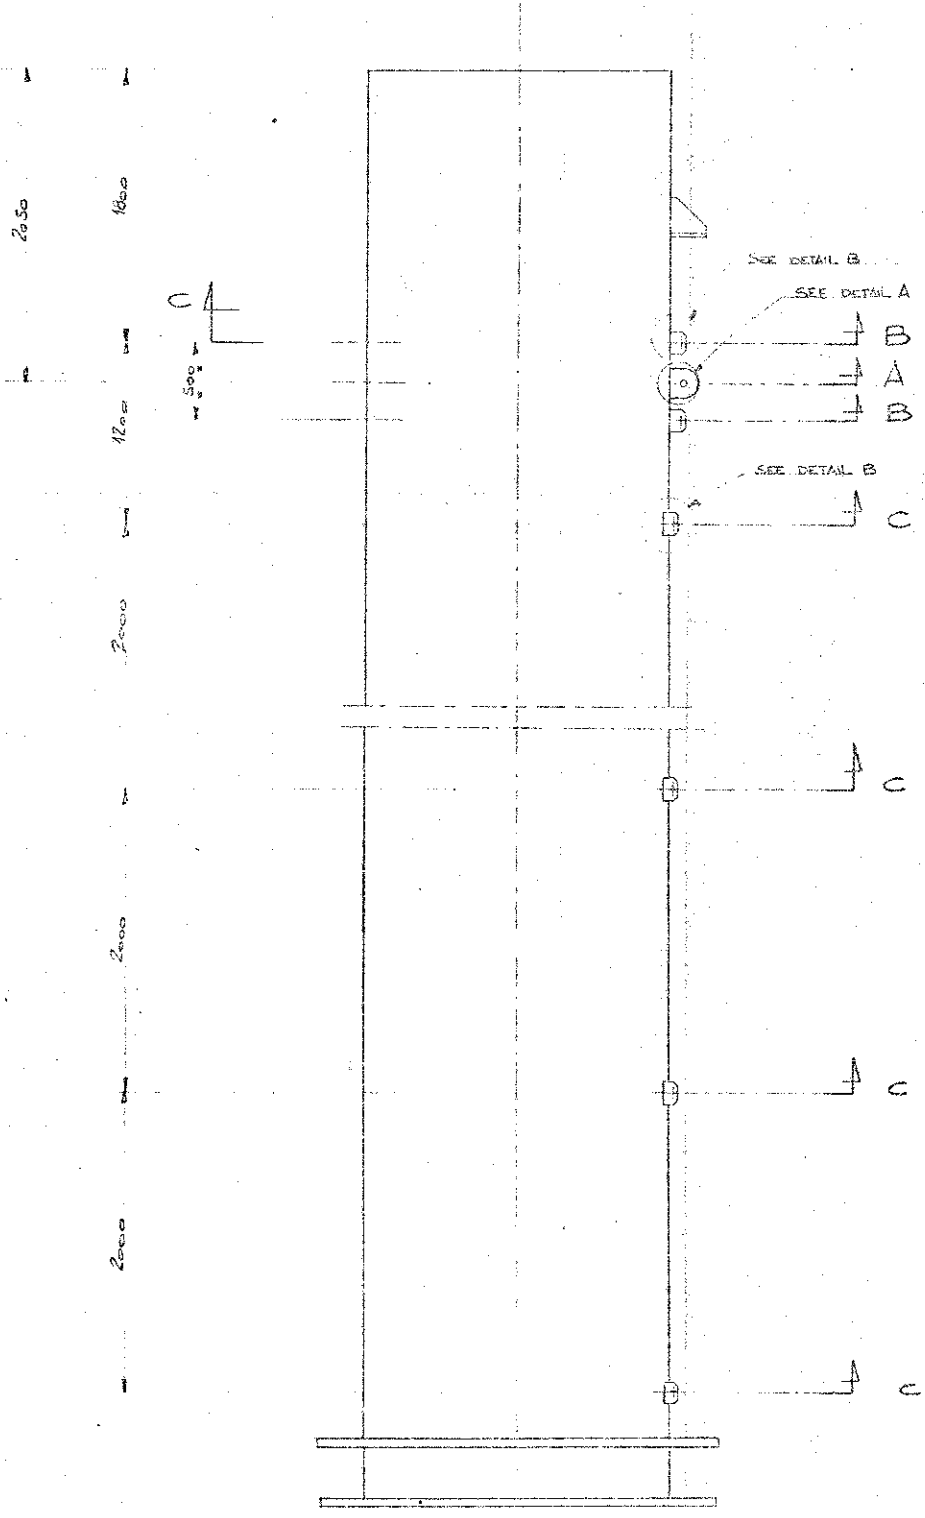


SECTION A
Scale 1/25

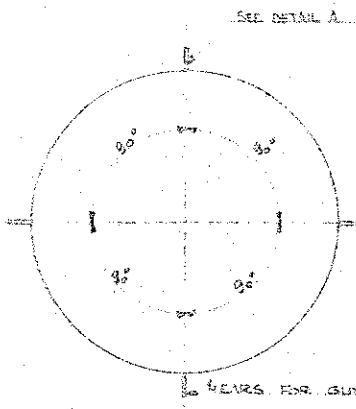



SECTION B
Scale 1/25

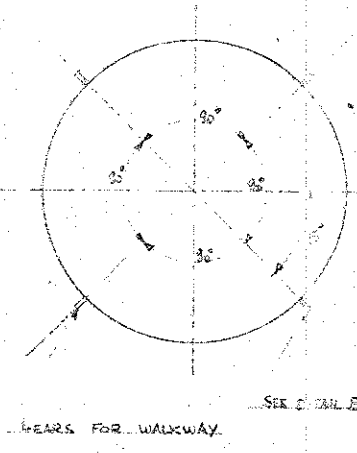


SECTION C
Scale 1/25

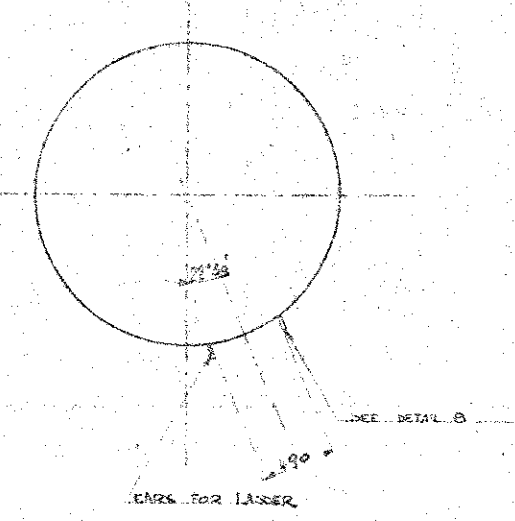

DETAIL A
Scale 1/2

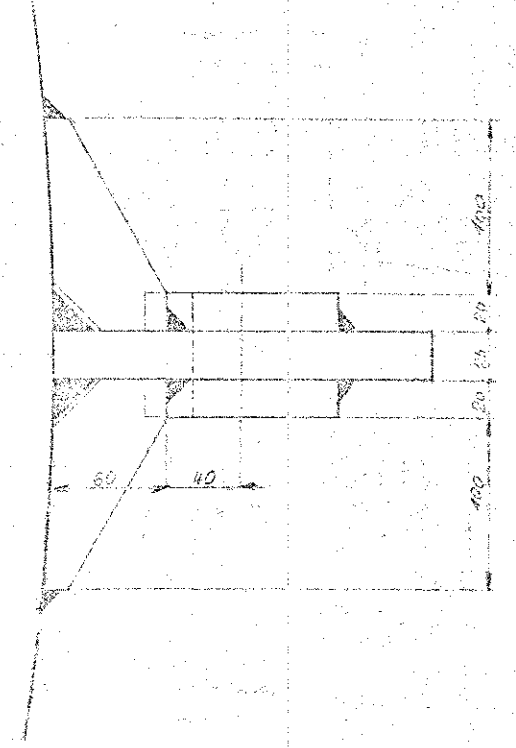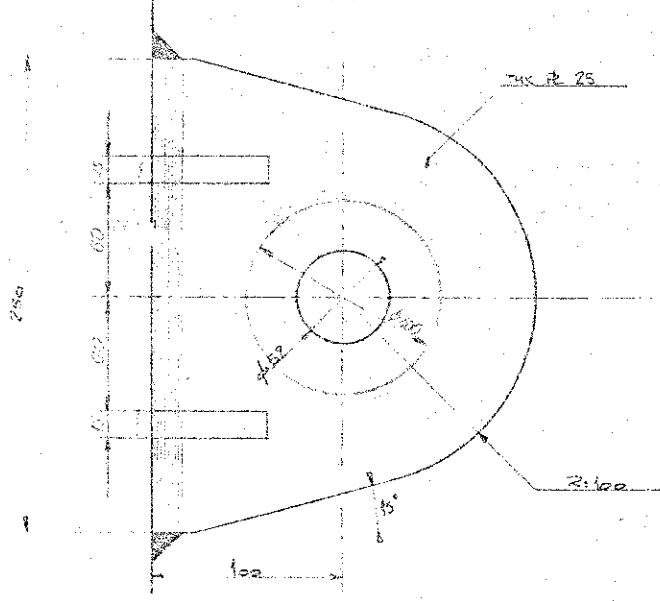

DETAIL - B
Scale 1/2

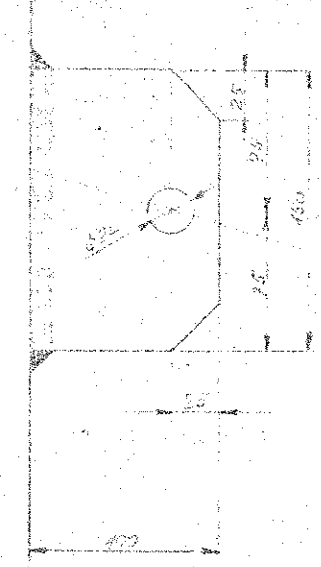

FOR ORIENTATION OF THE EARS SEE DWG. ORIENTATION OF EACH COLUMN

DP1

REFERENCE DRAWINGS		REV. NO.	REVISION	BY (INITIALS)	DATE
NUMBER	TITLE				
		1	FOR APPROVAL	J.C.H.	
		2	FOR DRAINING	N.C.S.S.	

C.G. DORIS John Howard		TOTAL OIL MARINE LIMITED LONDON	
Frigg field to Scotland pipe line Intermediate manifold platforms			
651 of 232 LOCATION OF THE EARS ON THE COLUMN			