



SECTION AA


(SCALE 1/10)

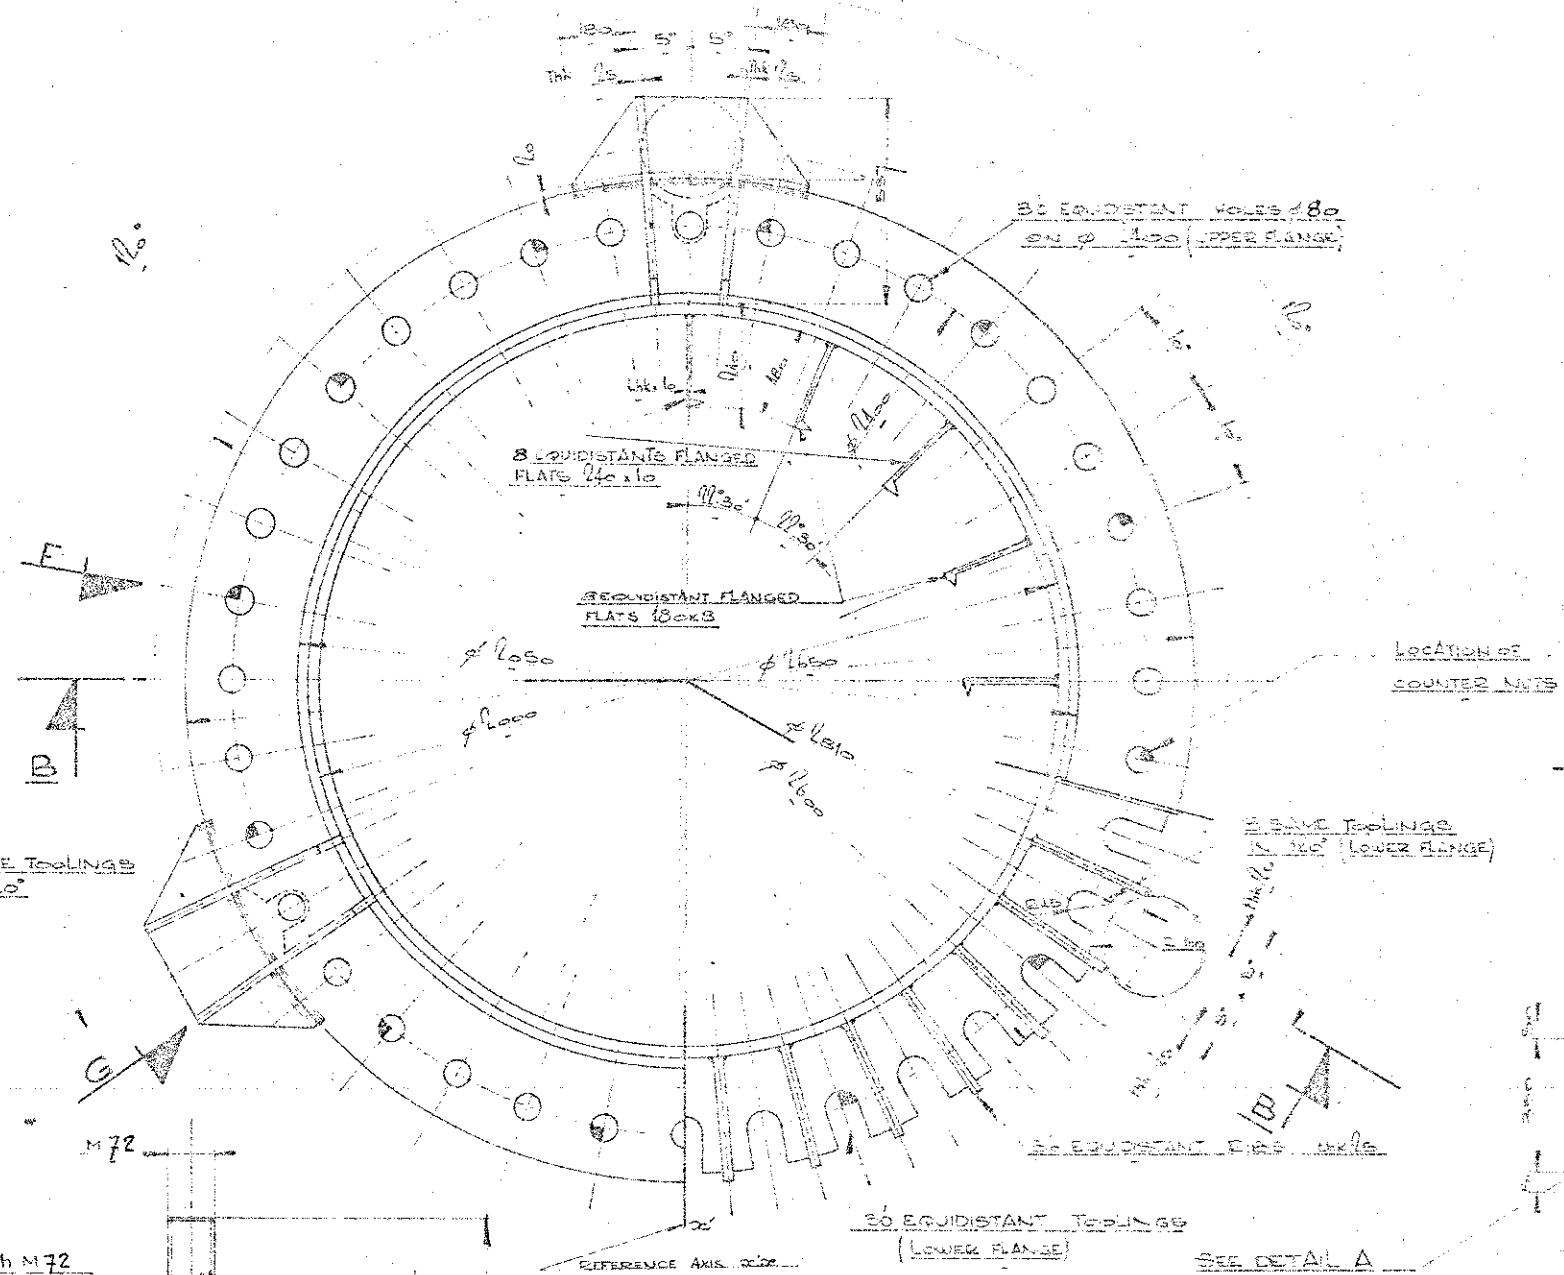


VIEW F  
(SCALE 1/5)

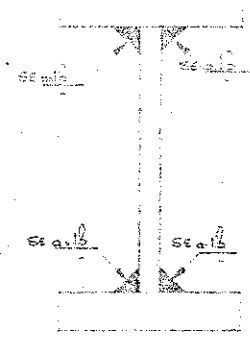


VIEW G  
(SCALE 1/5)

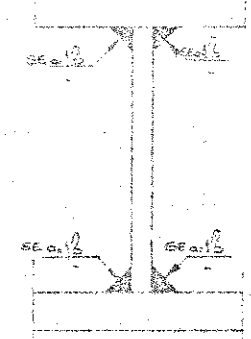


SECTION BB  
(SCALE 1/10)

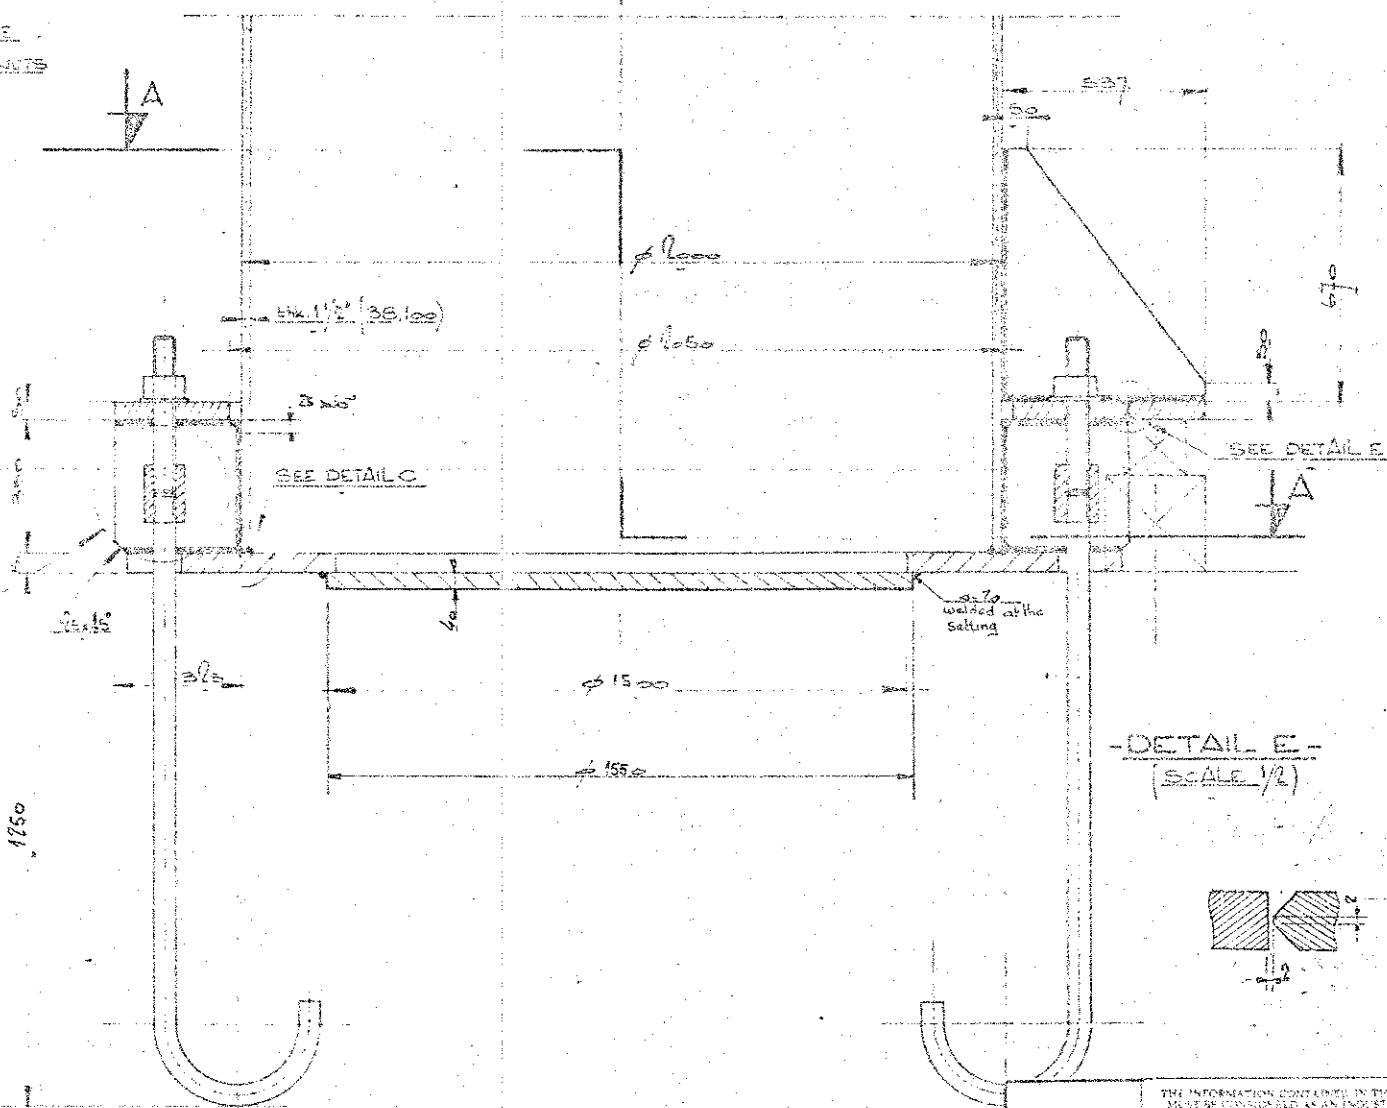


DETAIL A  
(SCALE 1/5)

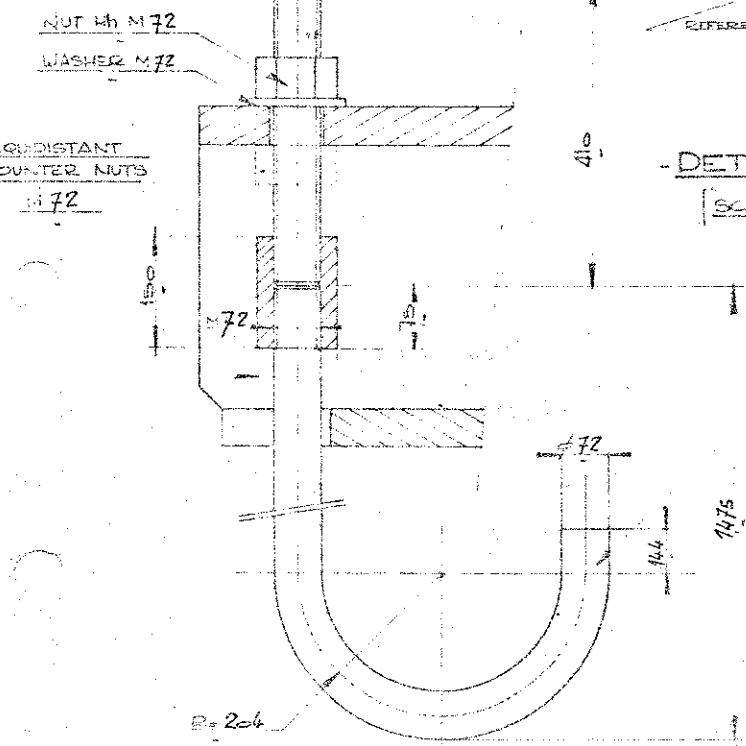

DETAIL C  
(SCALE 1/5)

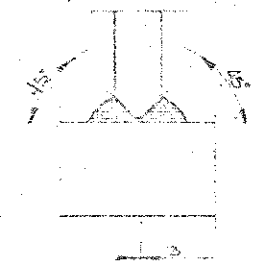

DETAIL E  
(SCALE 1/2)

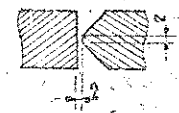

FOR COLUMN H6 ONLY - FOR CONTINUATION SEE DRAWING Nº A1 MP 02 4919.

REVISION	BY	DATE	DESCRIPTION
1	SEE APPROVAL		
2	UP DRAWING		
3	UP DRAWING		

EUROPE ETUDES 201115 14 0143	C.S. DGRIS John Howard	TOTAL OIL MARINE LIMITED LONDON Frigg field to Scotland pipe line Intermediate manifold platform
MAIN DECK COLUMN ø 2000 column H6		

MP1

THE INFORMATION CONTAINED IN THIS DOCUMENT IS UNCLASSIFIED EXCEPT WHERE SHOWN OTHERWISE AND IS IN THE PUBLIC DOMAIN IN THE UNITED STATES OF AMERICA AND IS NOT TO BE REPRODUCED OR TRANSMITTED IN ANY FORM OR BY ANY MEANS, ELECTRONIC OR MECHANICAL, INCLUDING PHOTOCOPYING, RECORDING, OR BY ANY INFORMATION STORAGE AND RETRIEVAL SYSTEM.