


COLUMN TYPE C

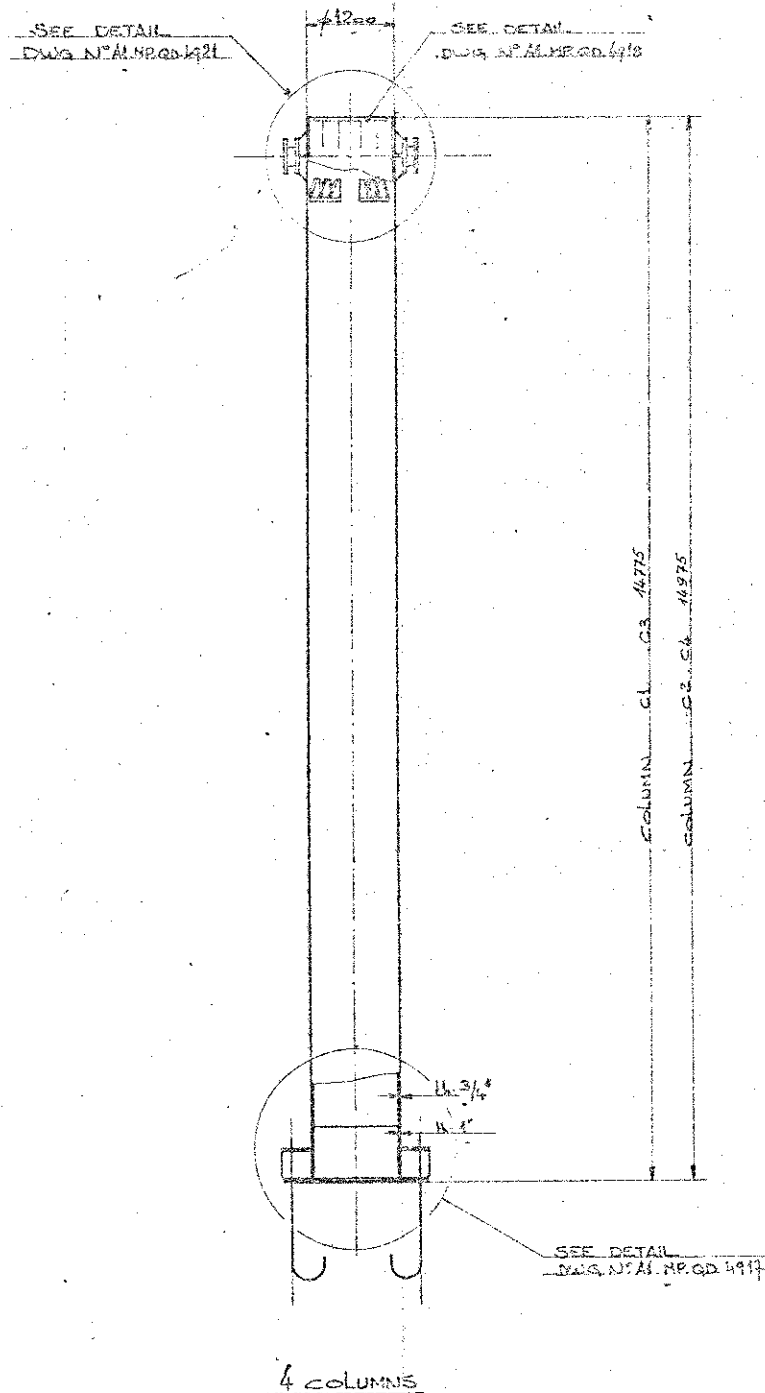


- C1 = F9
- C2 = E9
- C3 = E2
- C4 = F2

Steels: COLUMN, BASE, GUSSET
STUBS
FLANGED FLATS
ANCHOR BOLTS


ST. 52.3N
ST. 52.3N or E26.2
E 26.2
XC 28
DIN 17100
DIN 17100 or NFA 35.301
NFA 35.301
NFA 35.554

COLUMN TYPE B

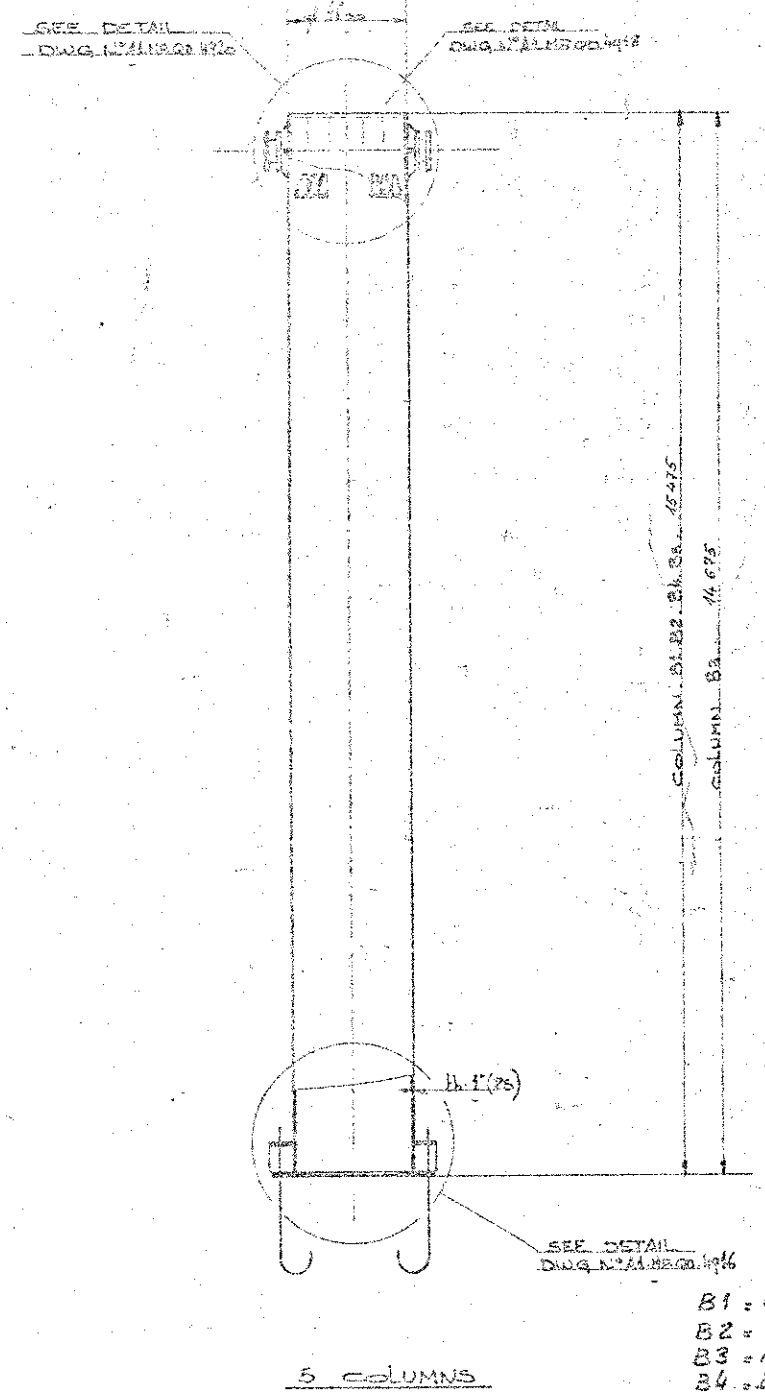

- B1 = G8
- B2 = D7
- B3 = A'6
- B4 = D4
- B5 = G8

COLUMN TYPE A

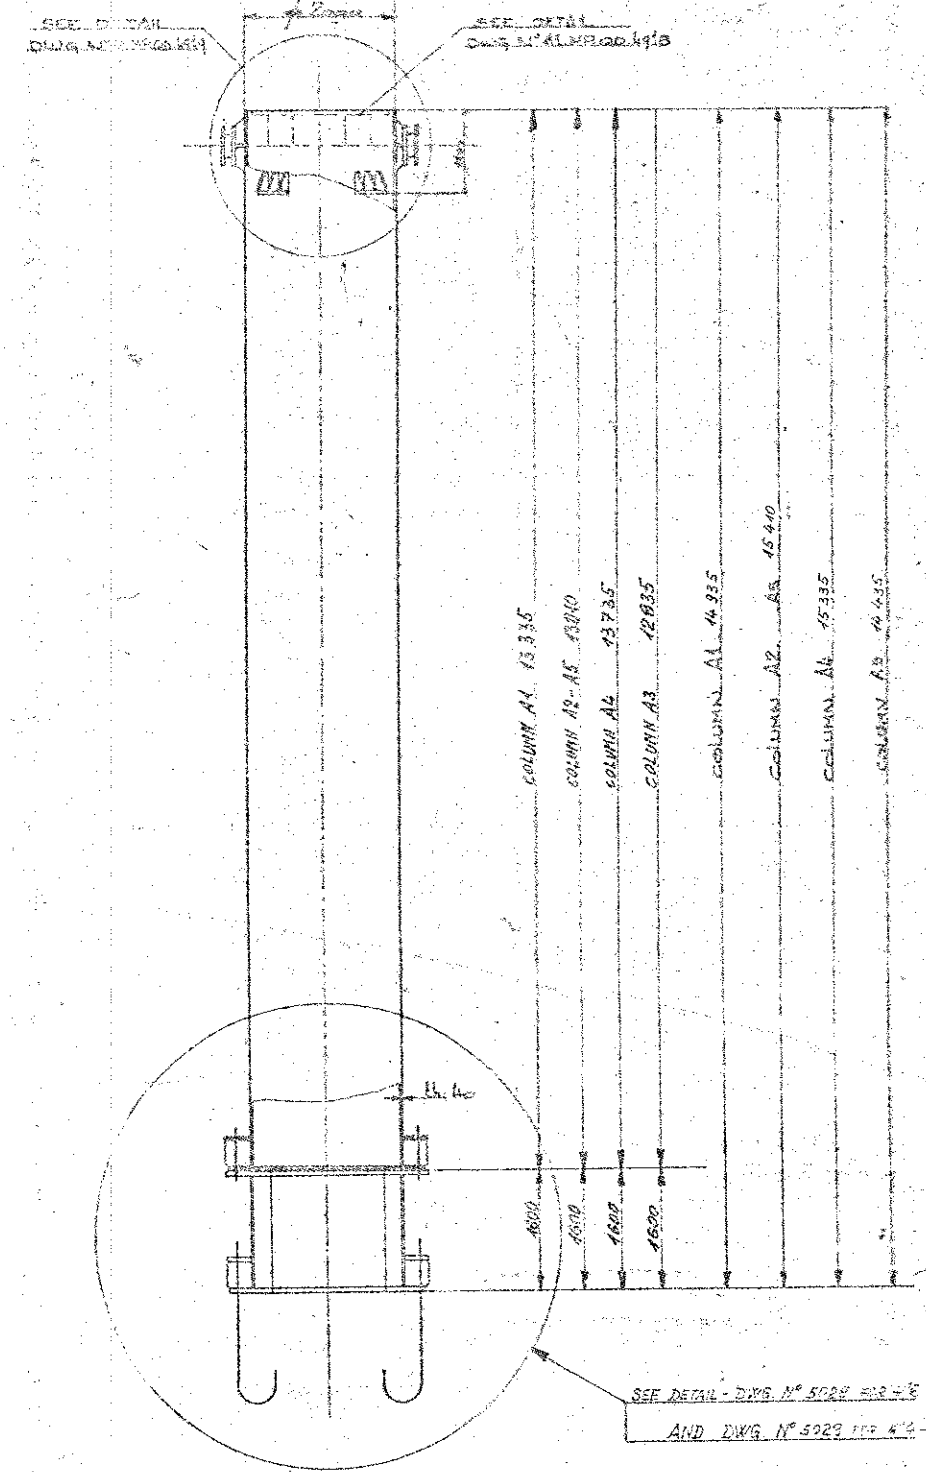

- A1 = H'6
- A2 = H'7
- A3 = B'7
- A4 = B'4
- A5 = H'4

DP1

TOTAL OIL MARINE LIMITED
FRIG FIELD to Scotland pipe line
Intermediata manifold system

REFERENCE DRAW NOS	FILE NO	REVISION	BY	DATE
	1	PROP. APPROVAL		
	2	UP. DITING		

C. G. DORIS
John Howard

233

MAIN DECK
TYPE OF COLUMN