


FF. 931.210.106

SHEET NO.  
SK-S-107

DWG. NO.  
ELN 2020

NOTE

GRIND TO FORM A  
SMOOTH TRANSITION

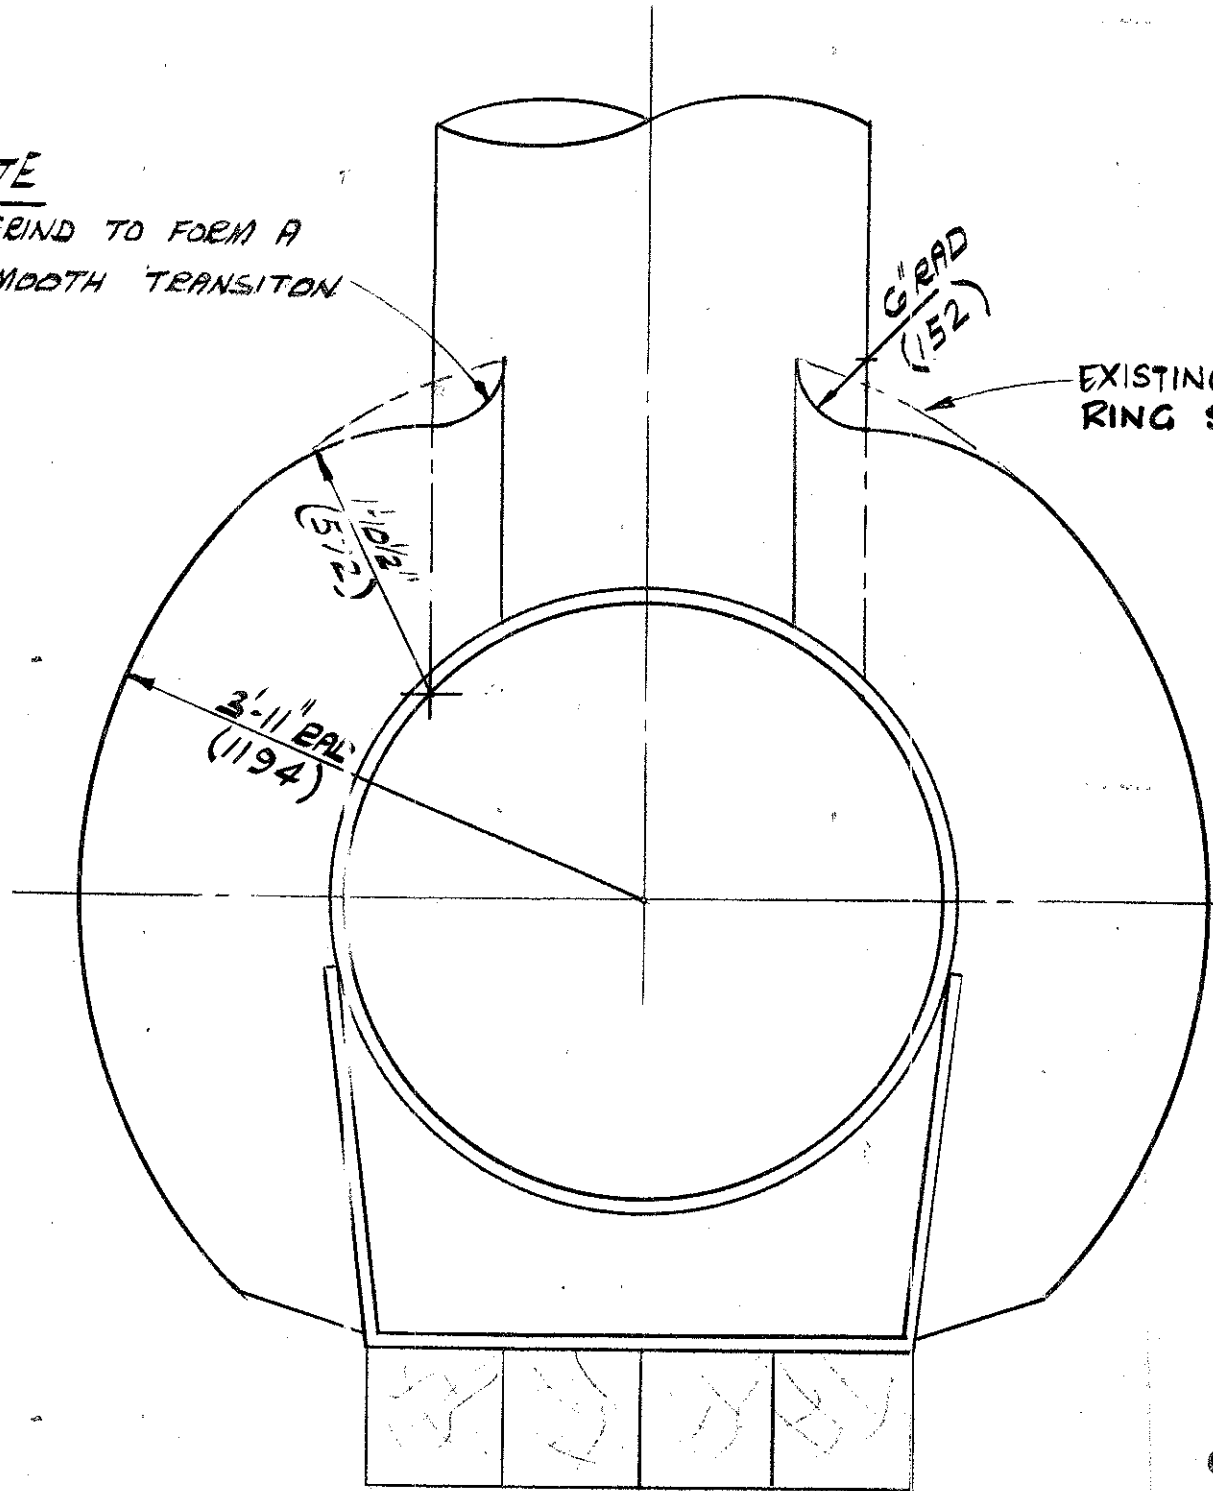

EXISTING PROFILE OF  
RING STIFF.

25 JUL 1974

APPROVED  
FOR CONSTRUCTION

elf norge as

dwg no: FF. 931.210.106

rev. : 0 date: 10.10.74

item:

TYPICAL RING STIFFENER

NO.	BY	DATE	REVISION	DATE	CHK	APP.

GAF 5409/73

McDERMOTT — HUDSON  
LONDON — ENGLAND

DATE  
31 May 74  
SCALE  
3/4" = 12"

DRAWN BY  
CA Phelps  
CHECKED BY  
Wu

APPROVED  
APPROVED

ELF NORGE A.S. NORWAY  
DRILLING PLATFORM No 1

MODIFICATION TO  
LAUNCH RUNNER  
RING STIFFENERS

DWG. NO.  
ELN 2020  
SHEET NO.  
SK-S-107

