
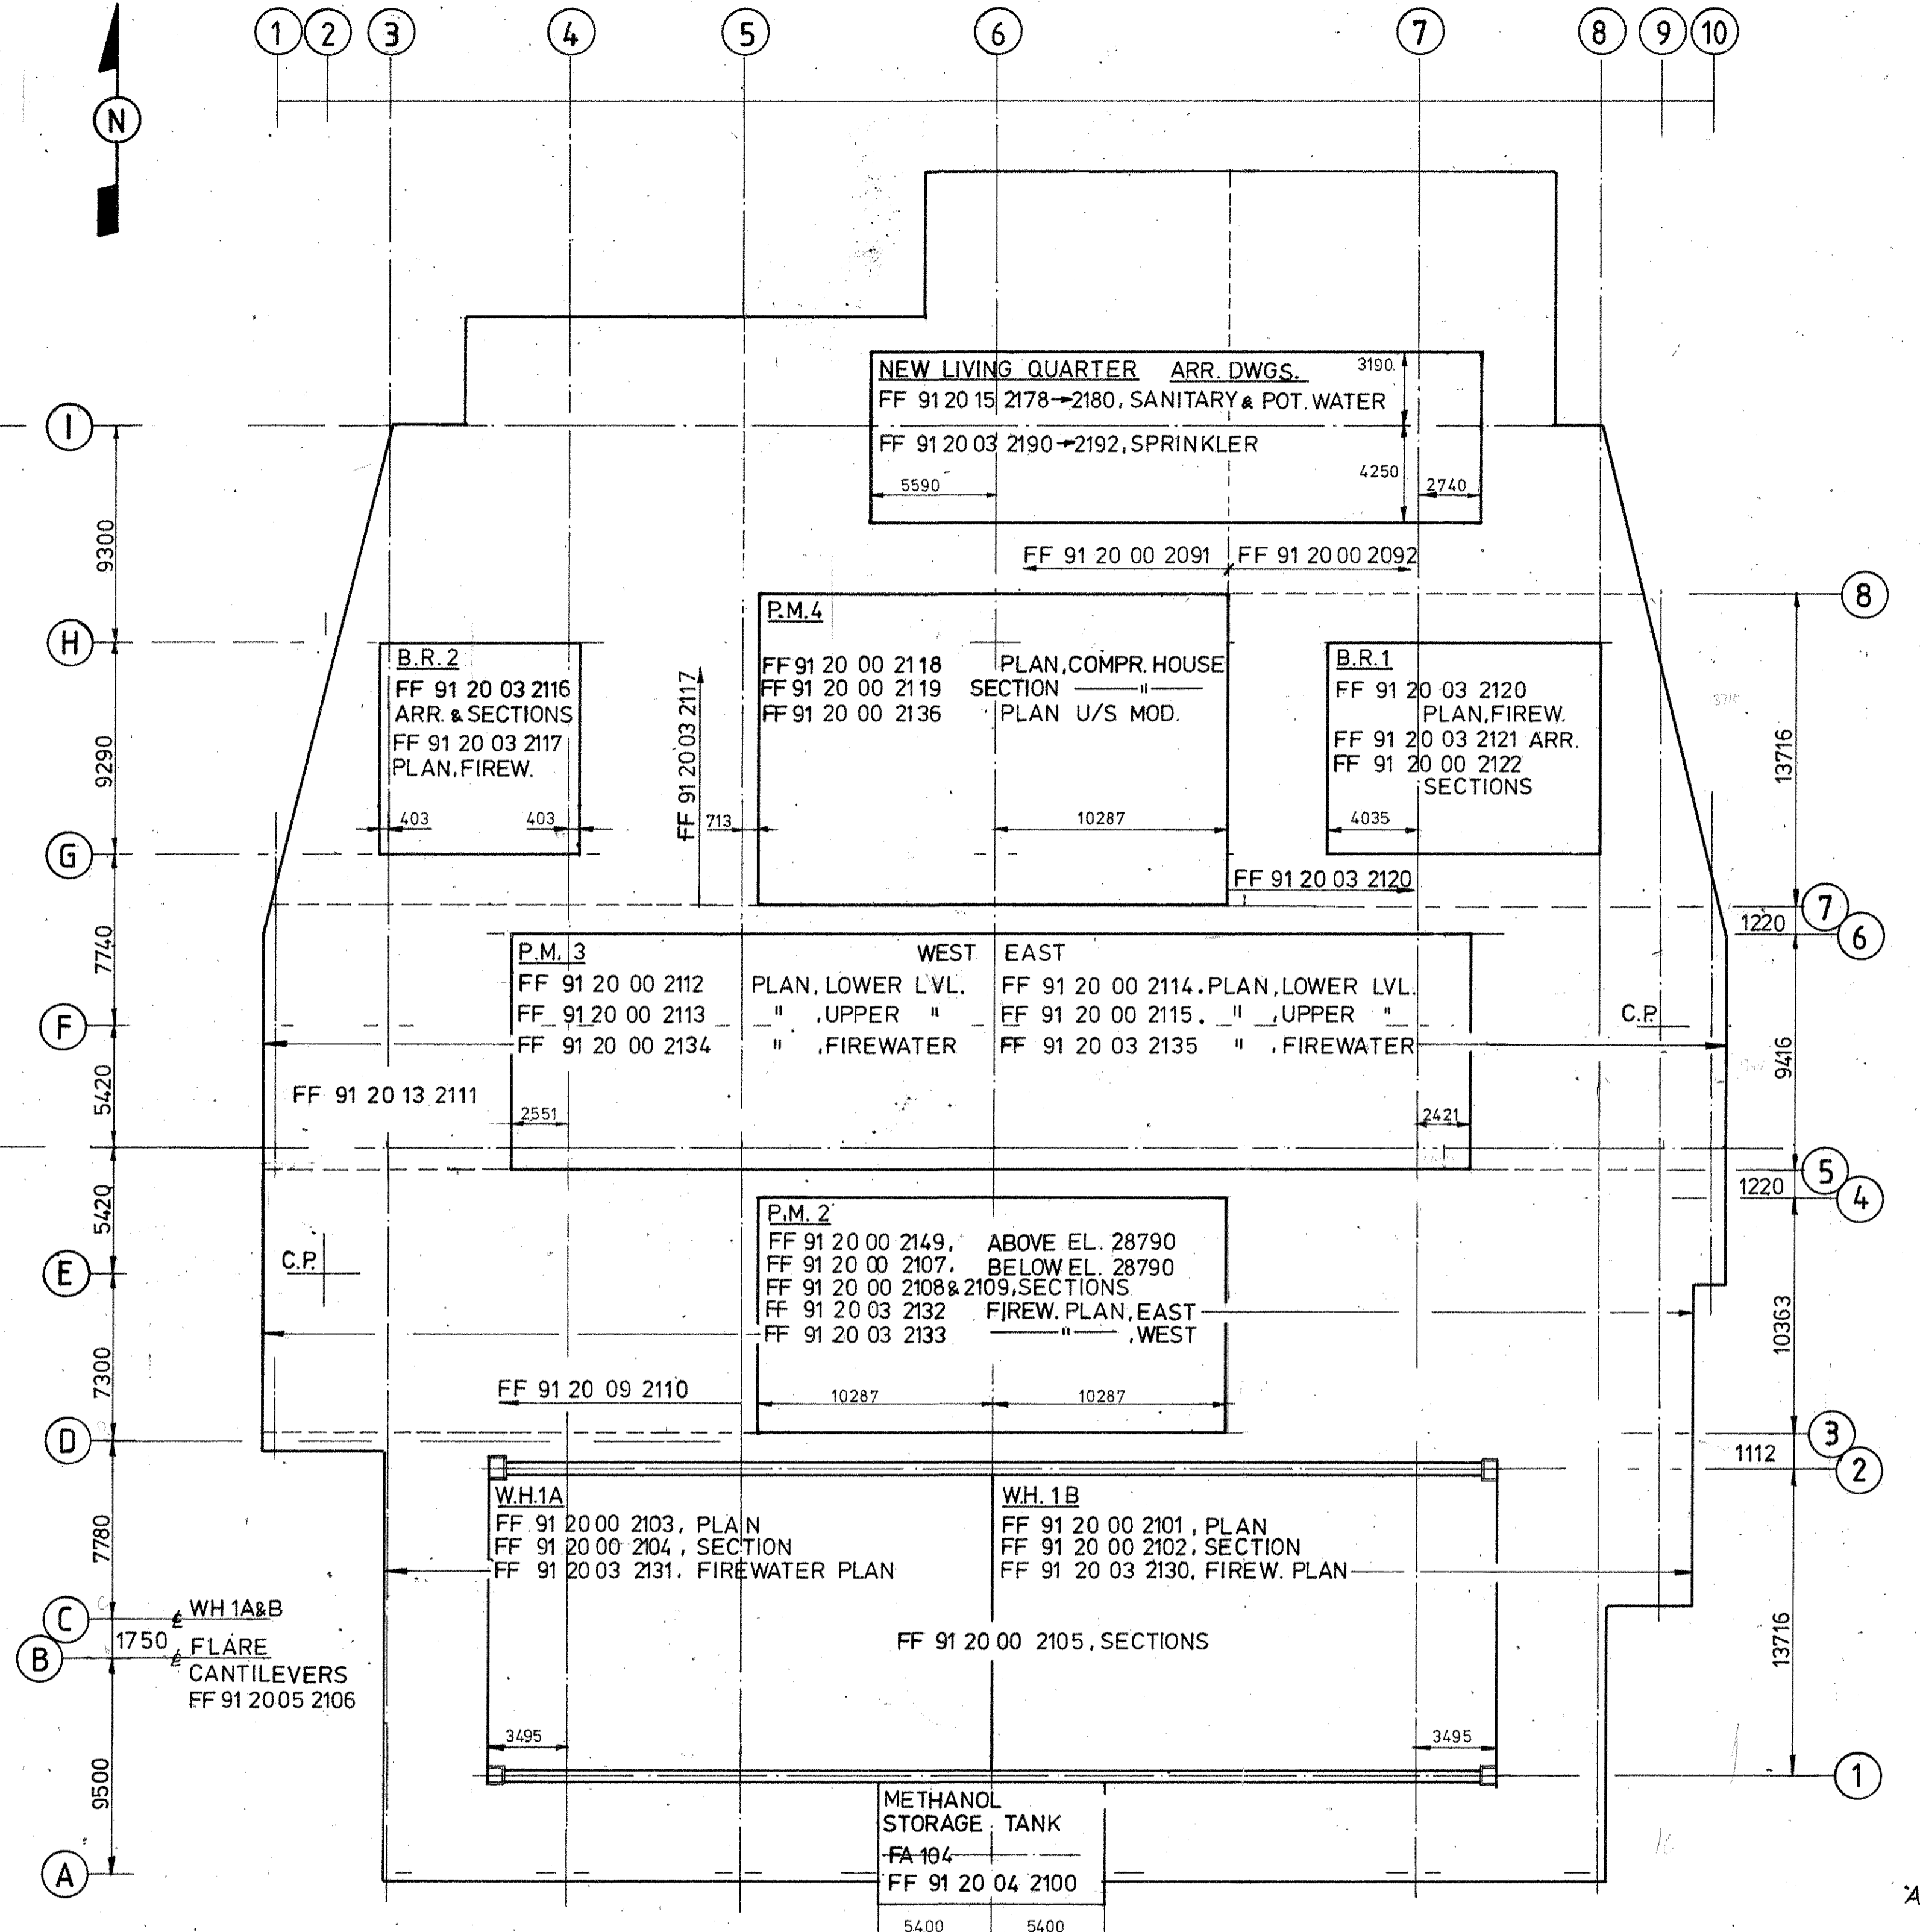


DRILLING DECK AND ABOVE

MAIN DECK

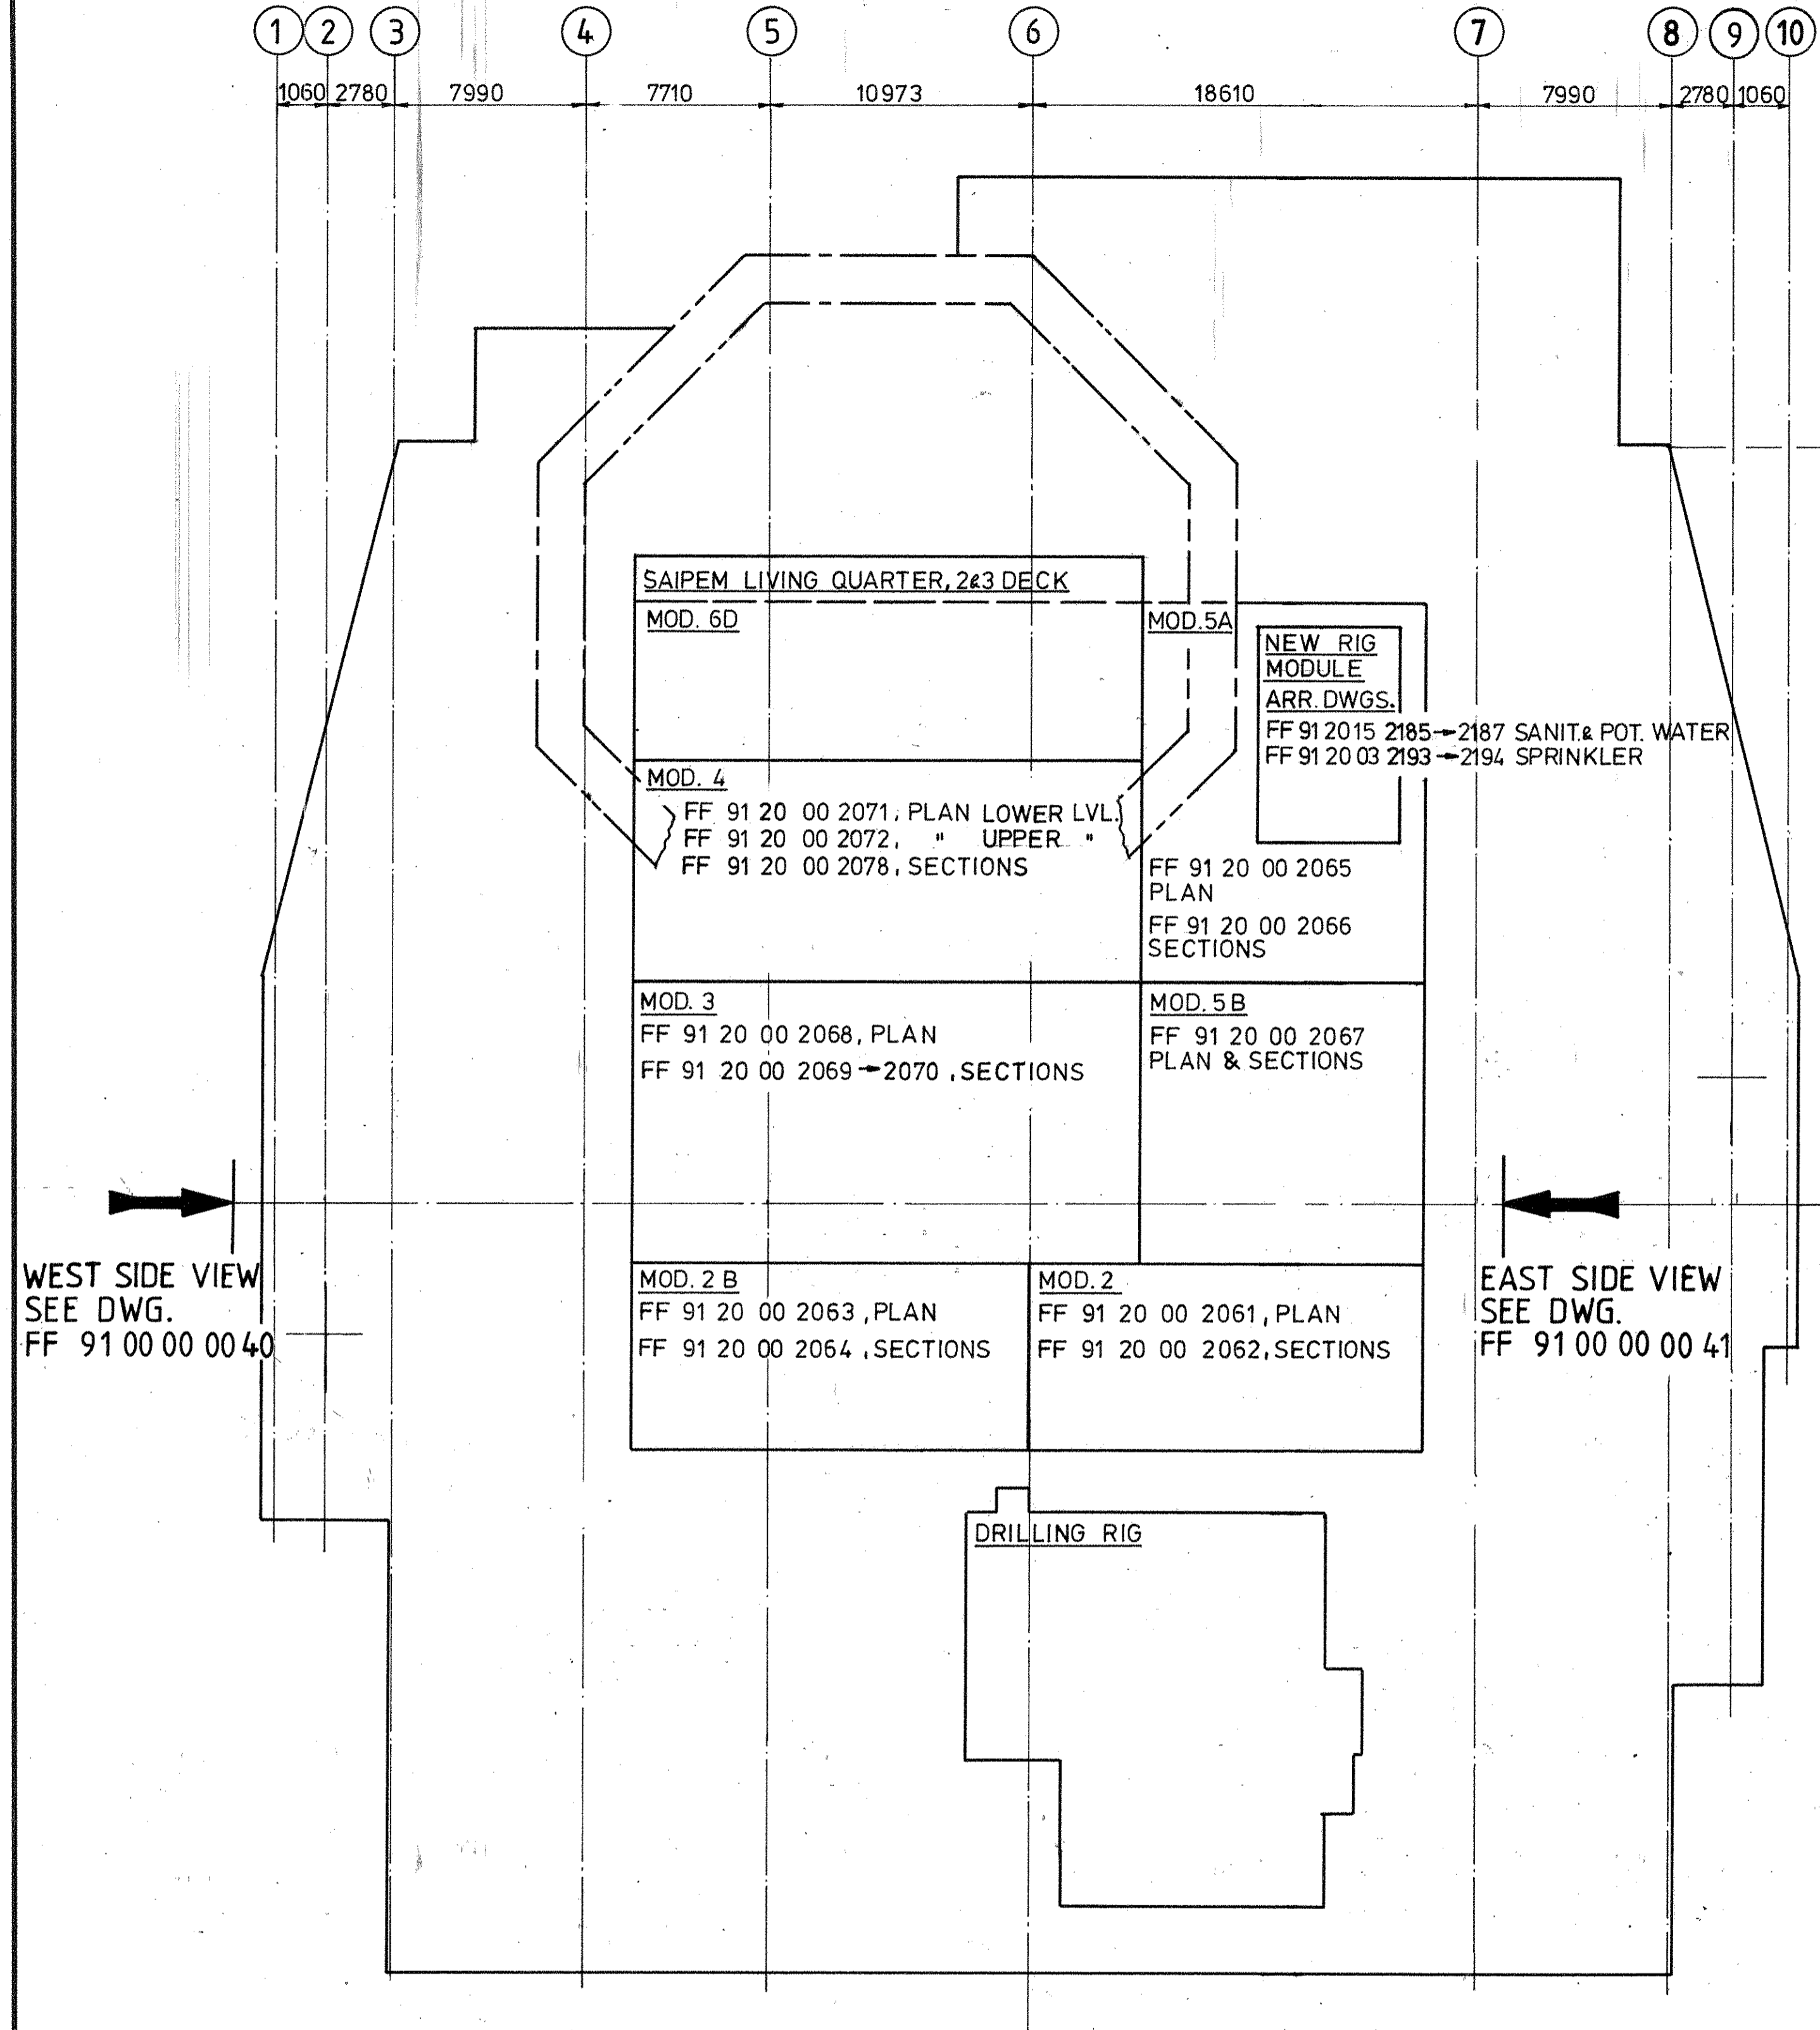

0	8-1184	first issue	A. H.	AW
rev.	date	DESCRIPTION	by	app.
elf aquitaine norge as		p.o. box 168 - 4001 Stavanger		
Installation System		C.D.P. 1		
Job no.		MODULE LAYOUT AND DRAWING KEY PLAN		
Scale		1:200		
Drwg. no.		FF 91 00 00 00 39		
Sheet		1/1		