


BYCYRUS ERIE CRANE MK. 60.

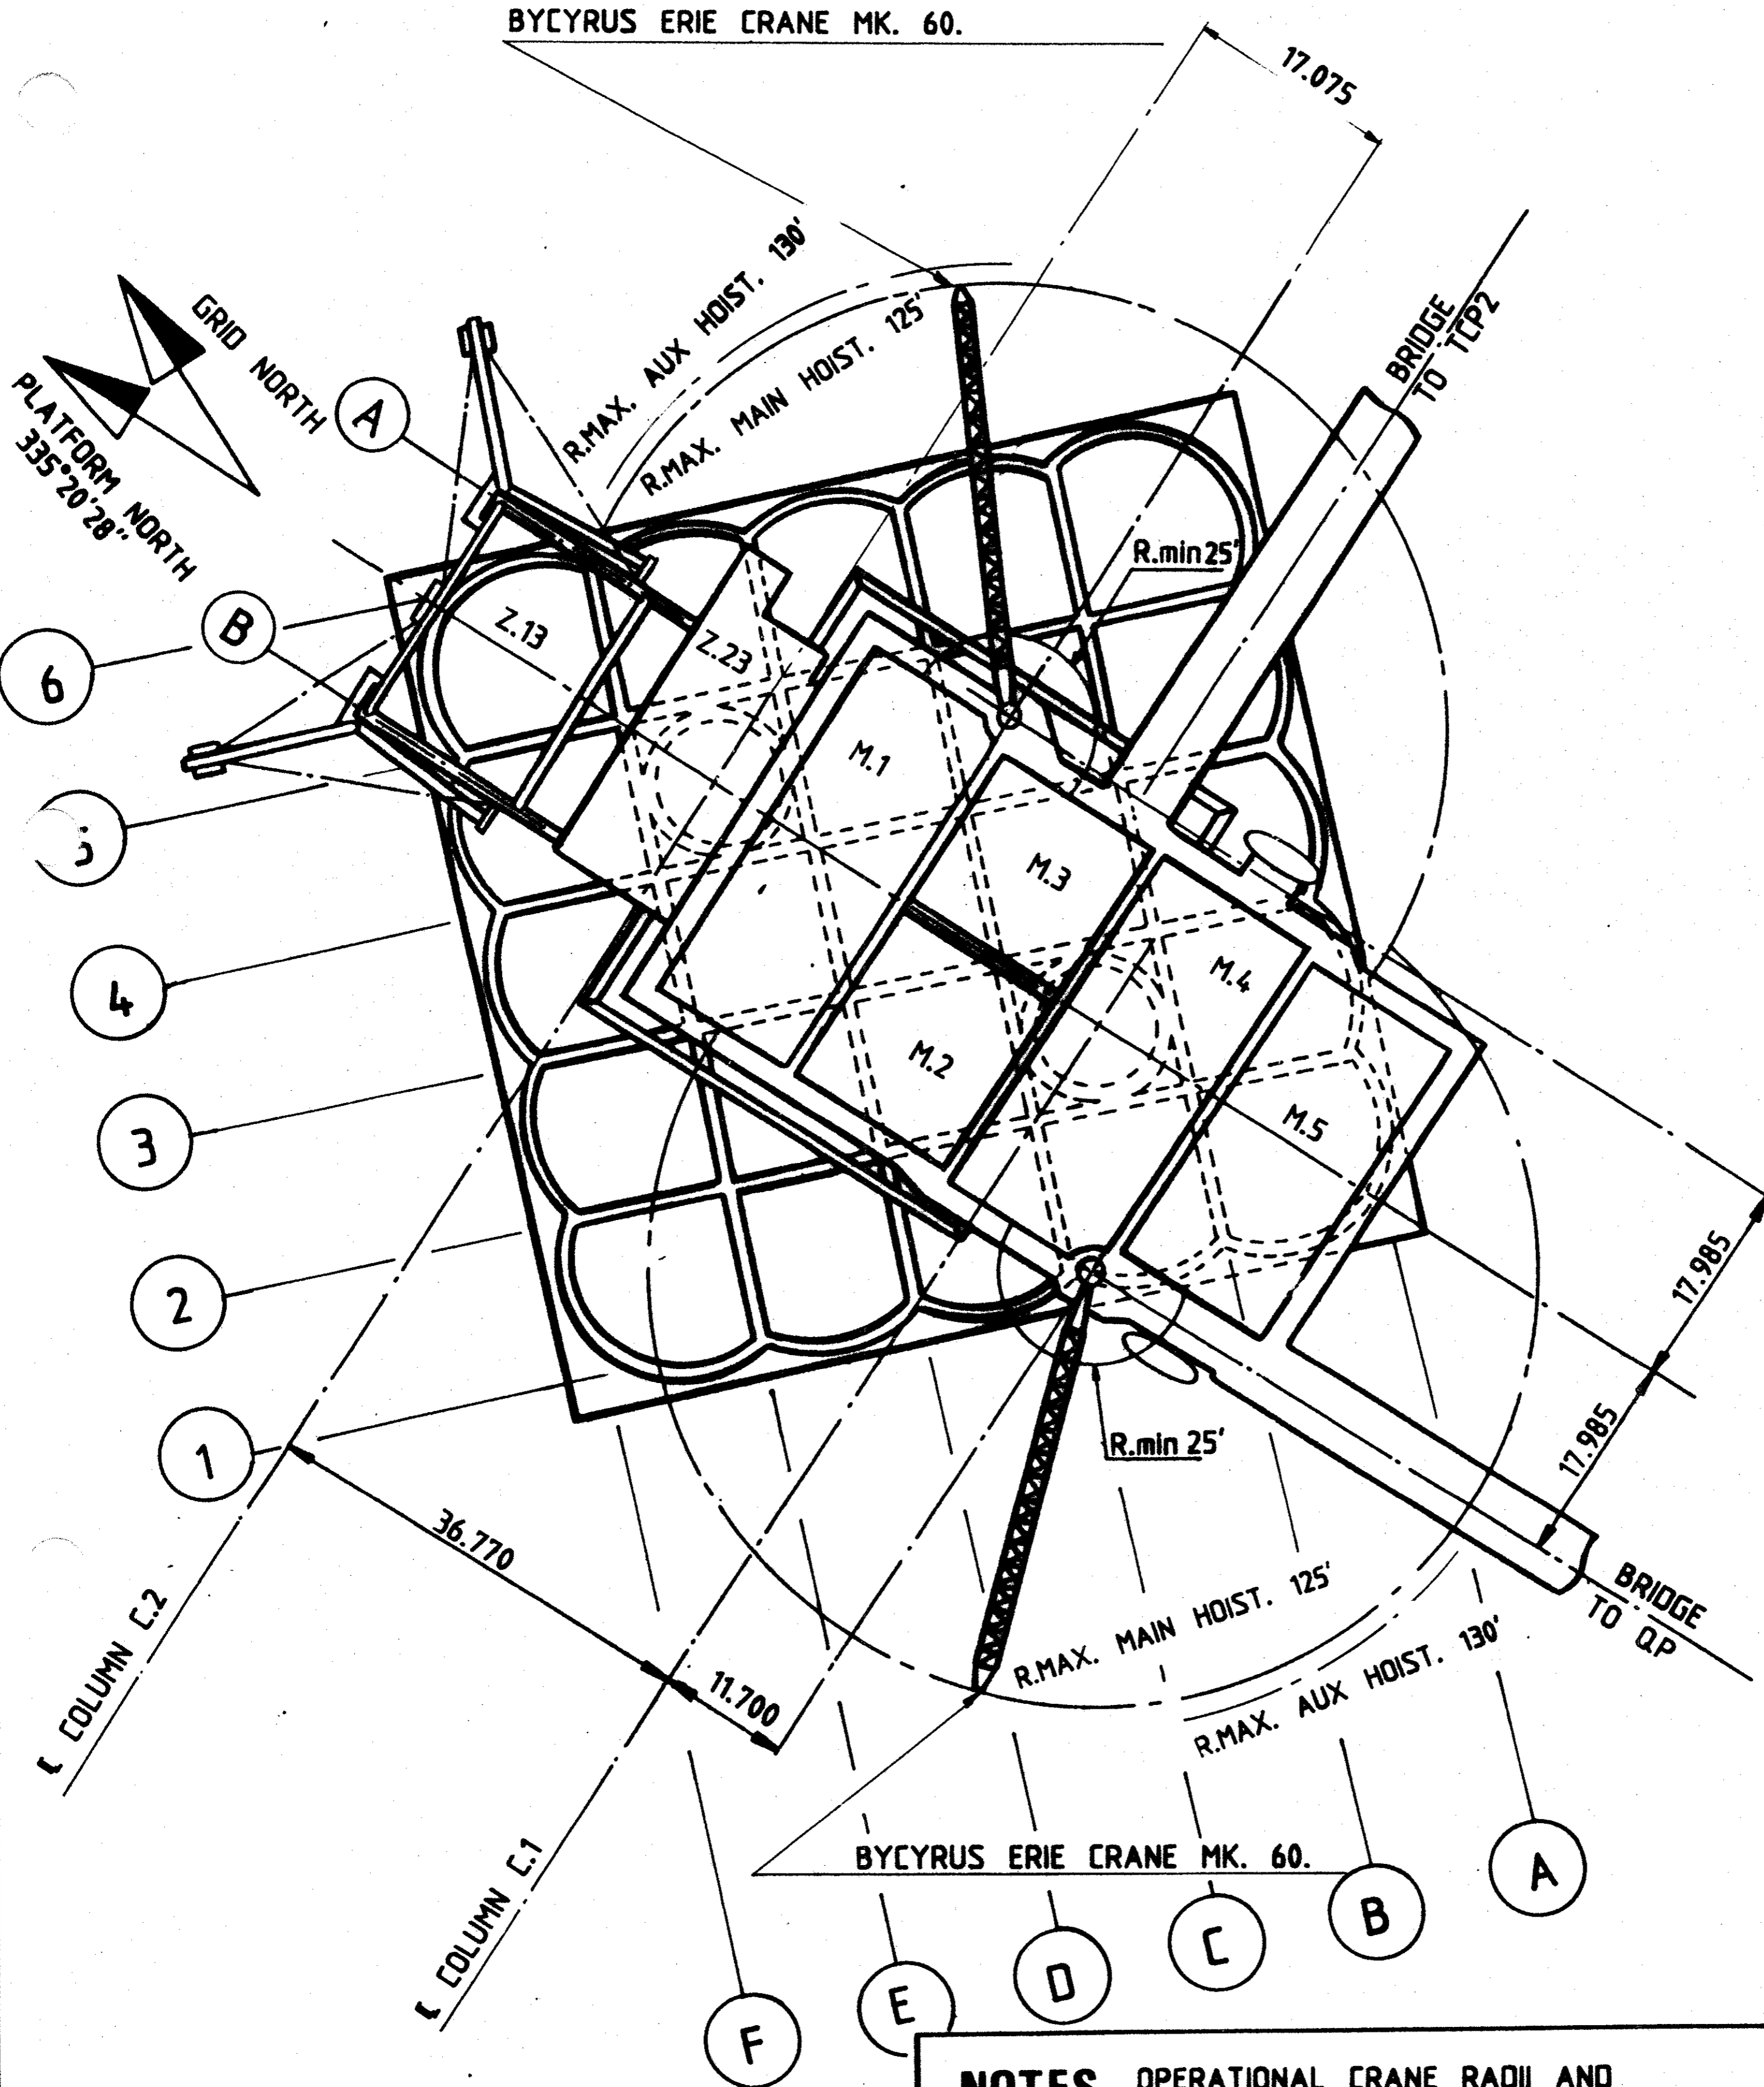

NOTES

OPERATIONAL CRANE RADII AND SAFE WORK LOADS MAY BE SUBJECT TO MODIFICATIONS AND ARE TO BE VERIFIED PRIOR TO EACH JOB

0	11/84	First issue	PJ.
Rev.	Date	DESCRIPTION	by app.
Contractor		TEMEX	

elf
aquitaine
norge a/s
 P.O. Box 168
 4001 Stavanger


 FRIGG FIELD

Installation	T.P.1.	System
Job no.	OPERATION AREAS OF CRANES	
Scale	1/750	
Drwg. no.	FF 95. 36. 00. 6540	Rev.
		Sheet 1/2

Size A4 Form 100.315

Randaberg Trykk A.S