


GENERAL LAYOUT

REF	Nb	DESIGNATION
F9	1	Templates for column $\phi$ 1200
E3	1	
E2	1	
F2	1	
G6	1	$\phi$ 1600
D7	1	
A6	1	
D4	1	
G5	1	
H6	1	$\phi$ 2000
H7	1	
B7	1	
D4	1	
H6	1	

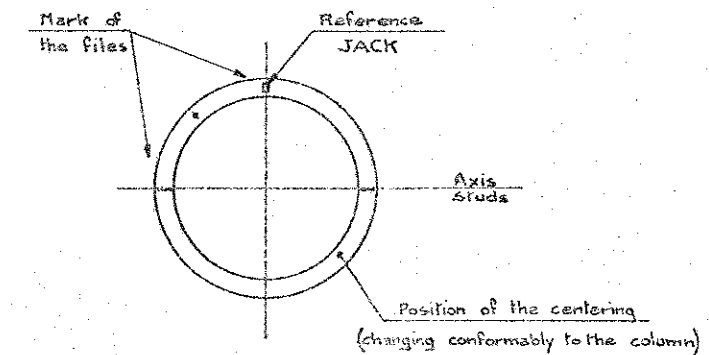

- LEGEND -

MP1 DPA	THE INFORMATION CONTAINED IN THIS DOCUMENT MUST BE CONSIDERED AS AN INDUSTRIAL SECRET AND THE PROPERTY OF COMPAGNIE GULF OIL LTD. IT IS TO BE KEPT STRICTLY CONFIDENTIAL AND NOT TO BE DISCLOSED TO ANY THIRD PARTY OR ANYONE NOT DIRECTLY EMPLOYED BY THE COMPANY WITHOUT THE EXPRESS WRITTEN PERMISSION OF THE COMPANY. THE HOLDER OF THE DOCUMENT WILL BE RESPONSIBLE FOR ALL BREACHES FROM THIS STIPULATION.	
	TOTAL OIL MARINE LIMITED LONDON Frigg field to Scotland pipe line Intermediate manifold platform	
C. S. DORIS John Howard		
ORIENTATION AND MARKING OF THE TEMPLATES		
651 01 221	DATE: 25/11/55	
DRAWN BY: S.C.	CHECKED BY: F.V.	
DATE: 25/11/55	DATE: 28/11/55	
PROJECT NO:	DRAWING NUMBER: 2	

NUMBER	REFERENCE DRAWING	BY	CHECKED	REVISION
1	FILE	Doc. Approval	S.C.	1
2		UP DATING	N.L.S.	2