

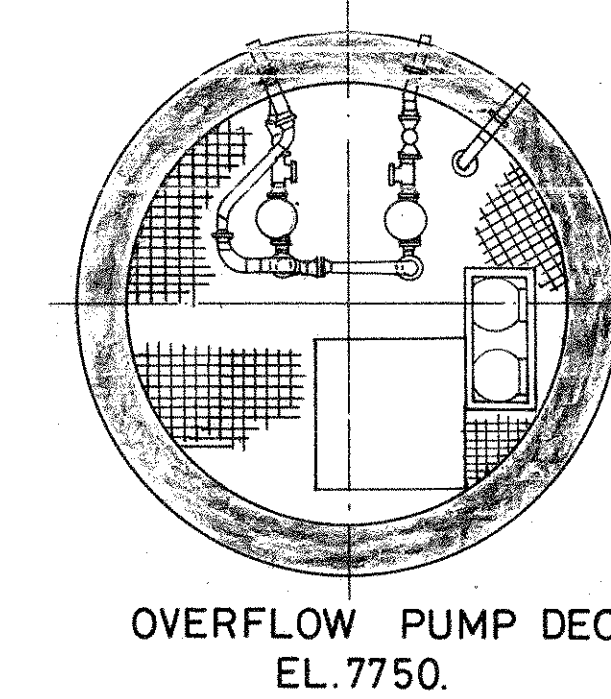
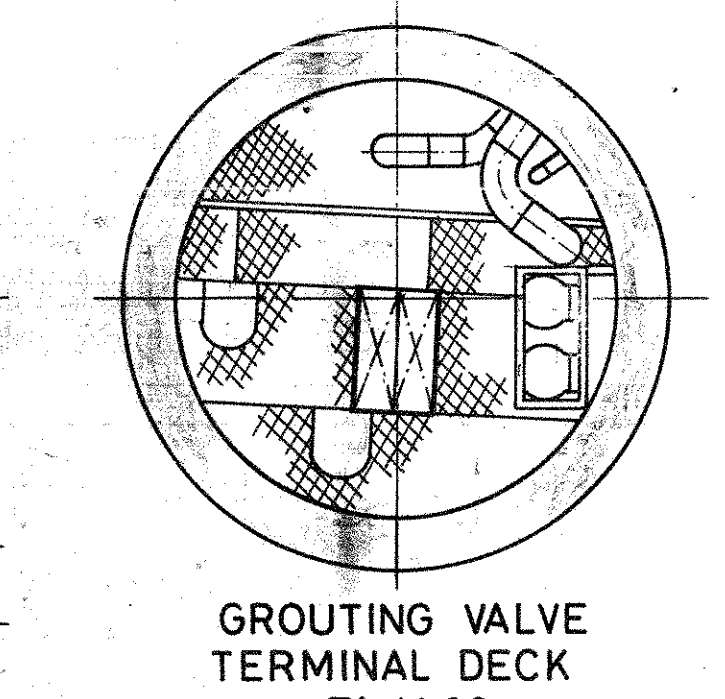
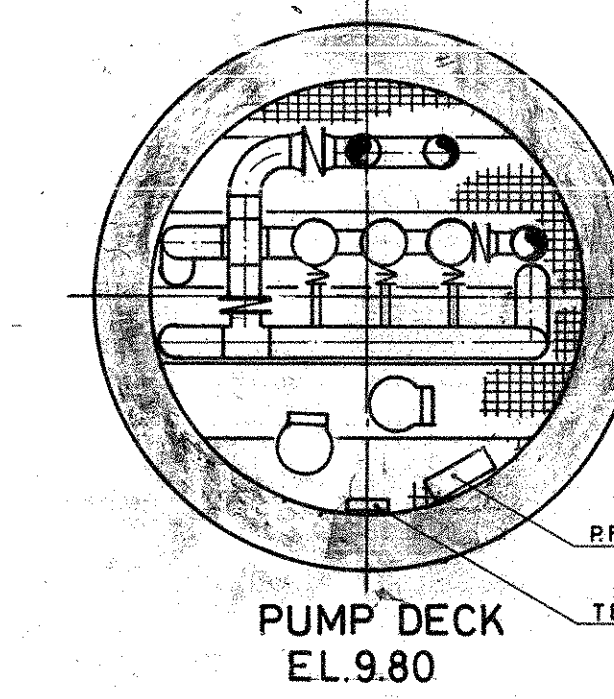
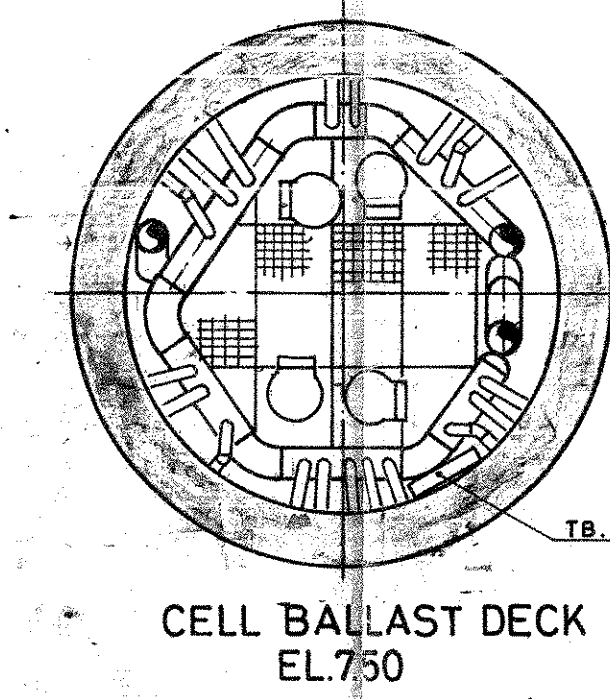
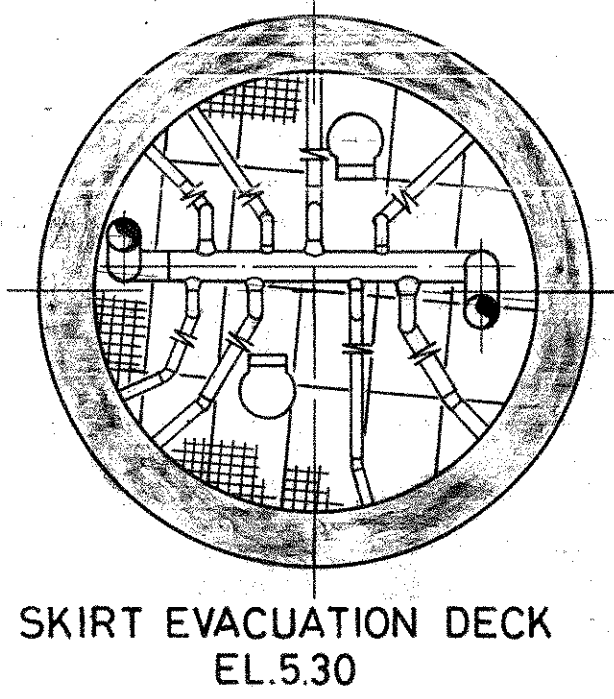
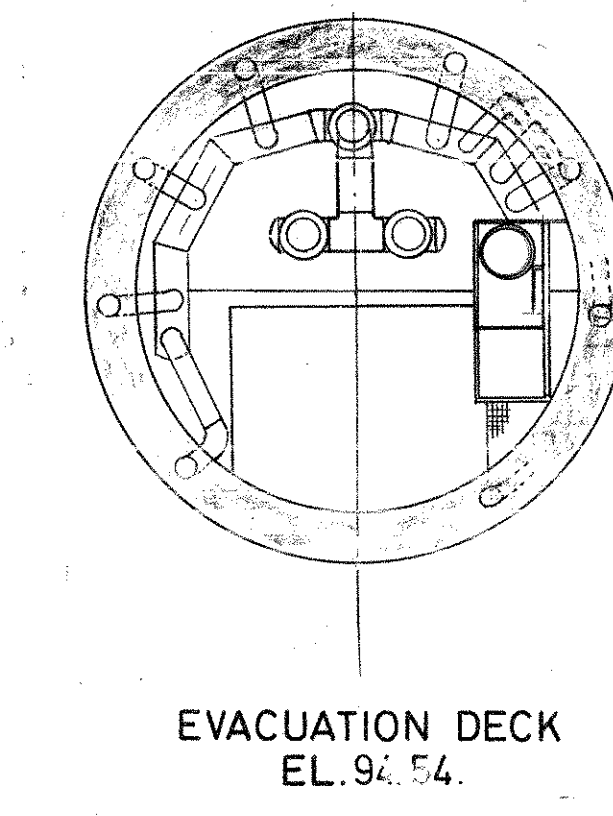
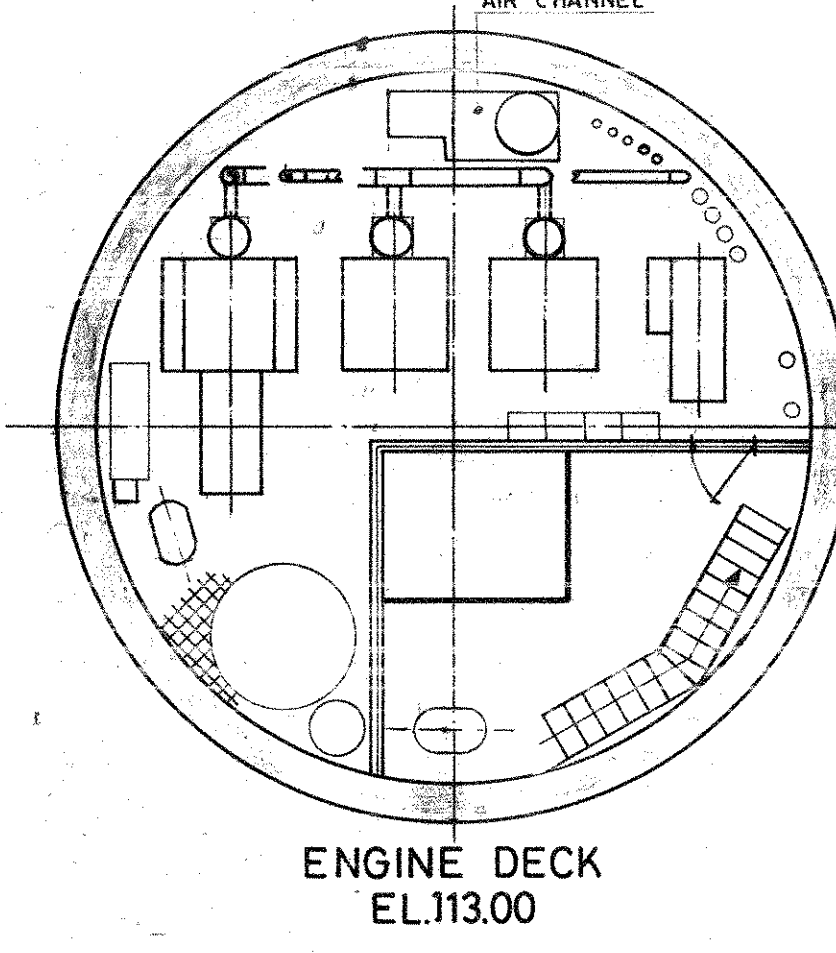
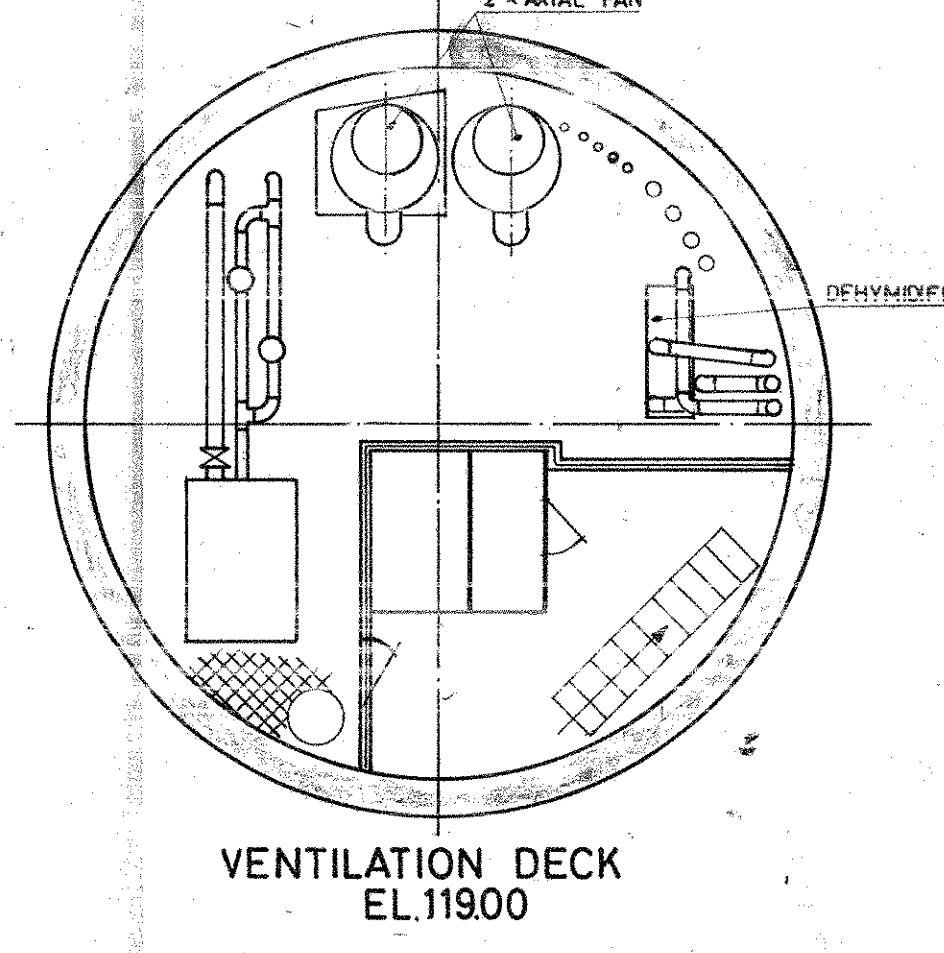
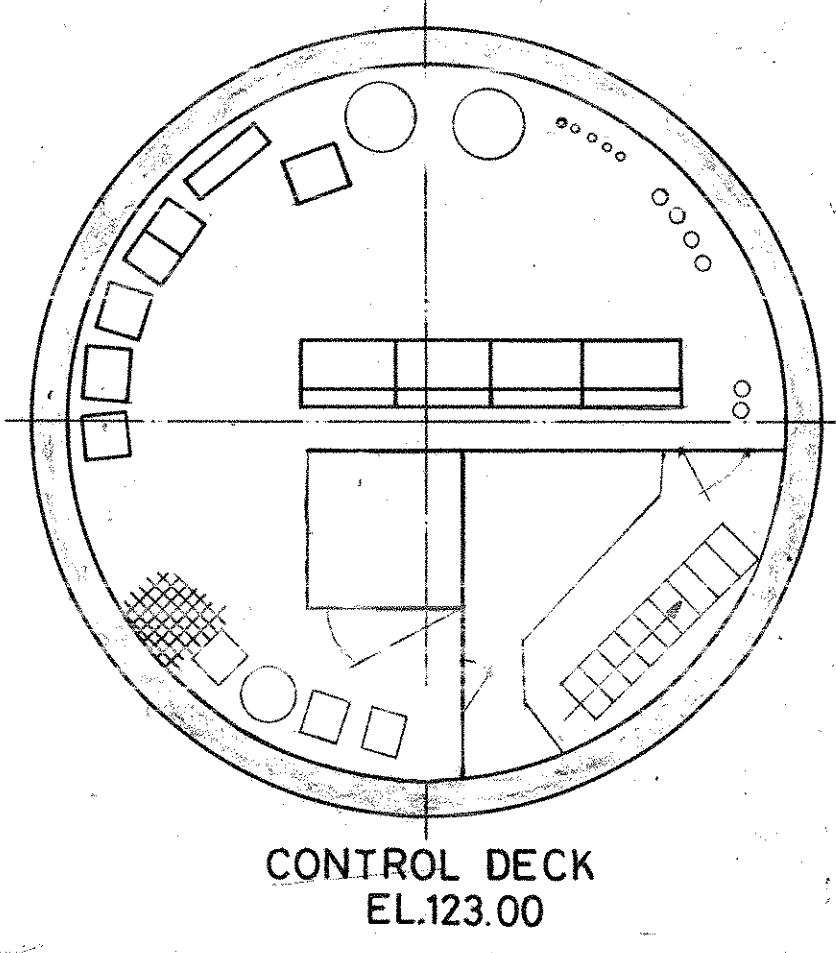
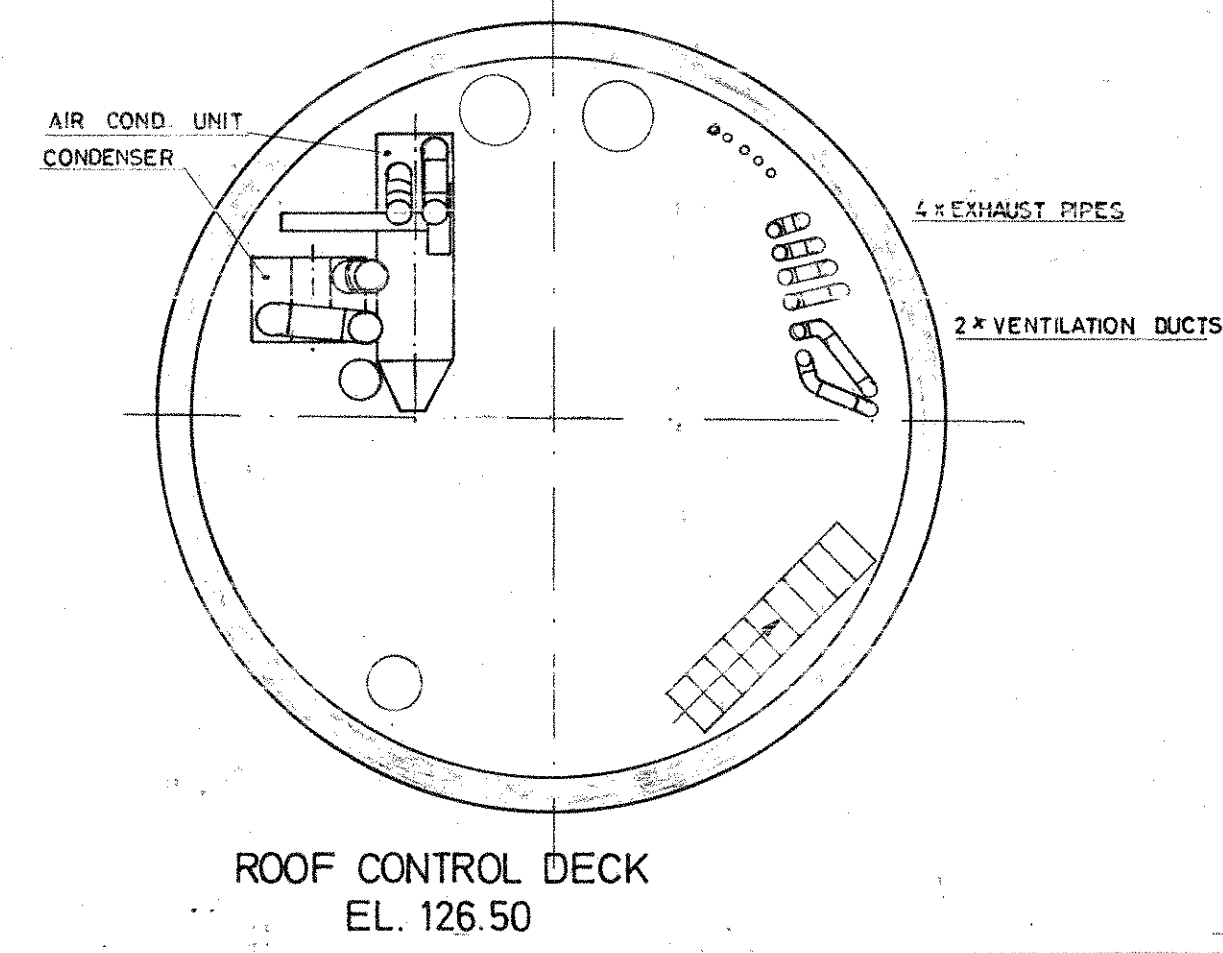
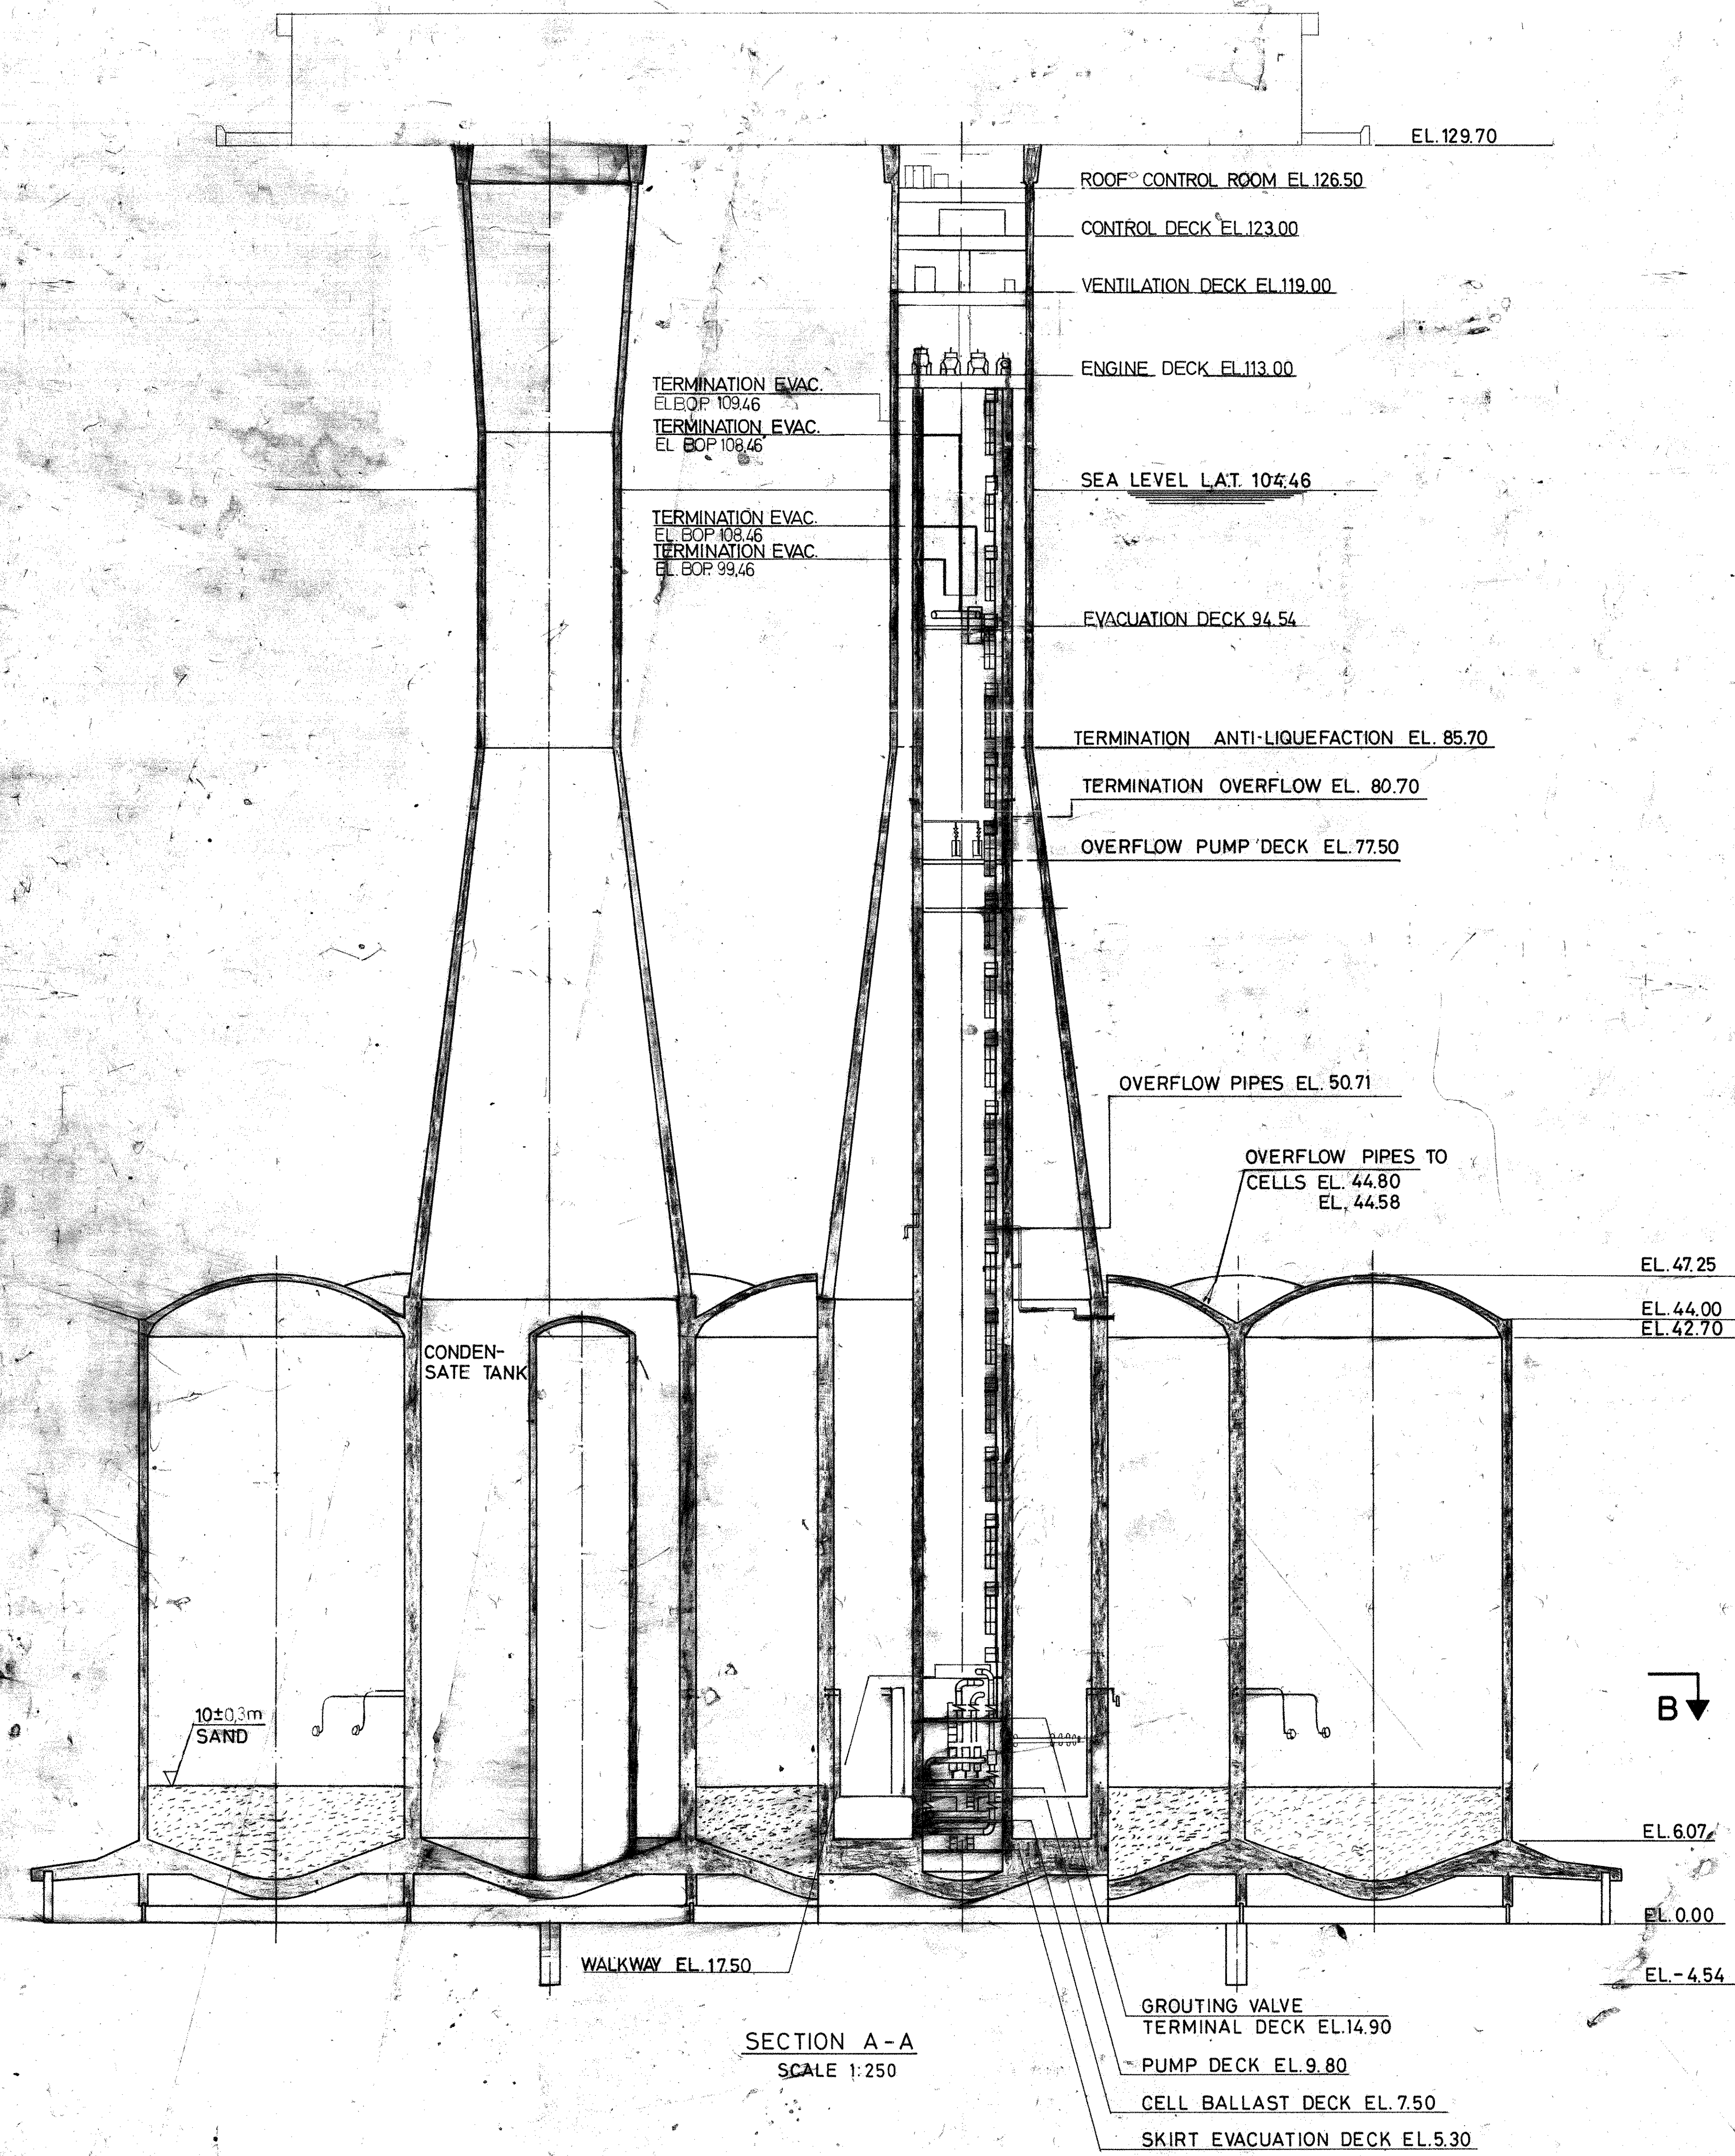
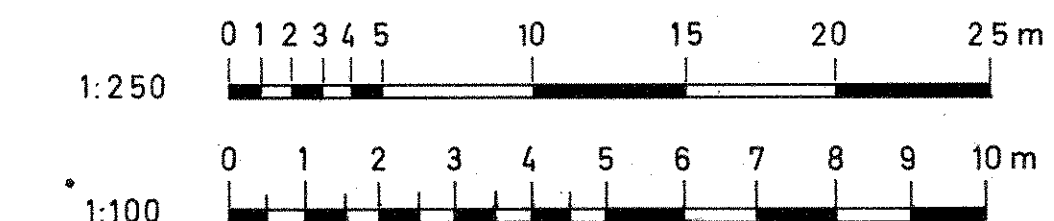


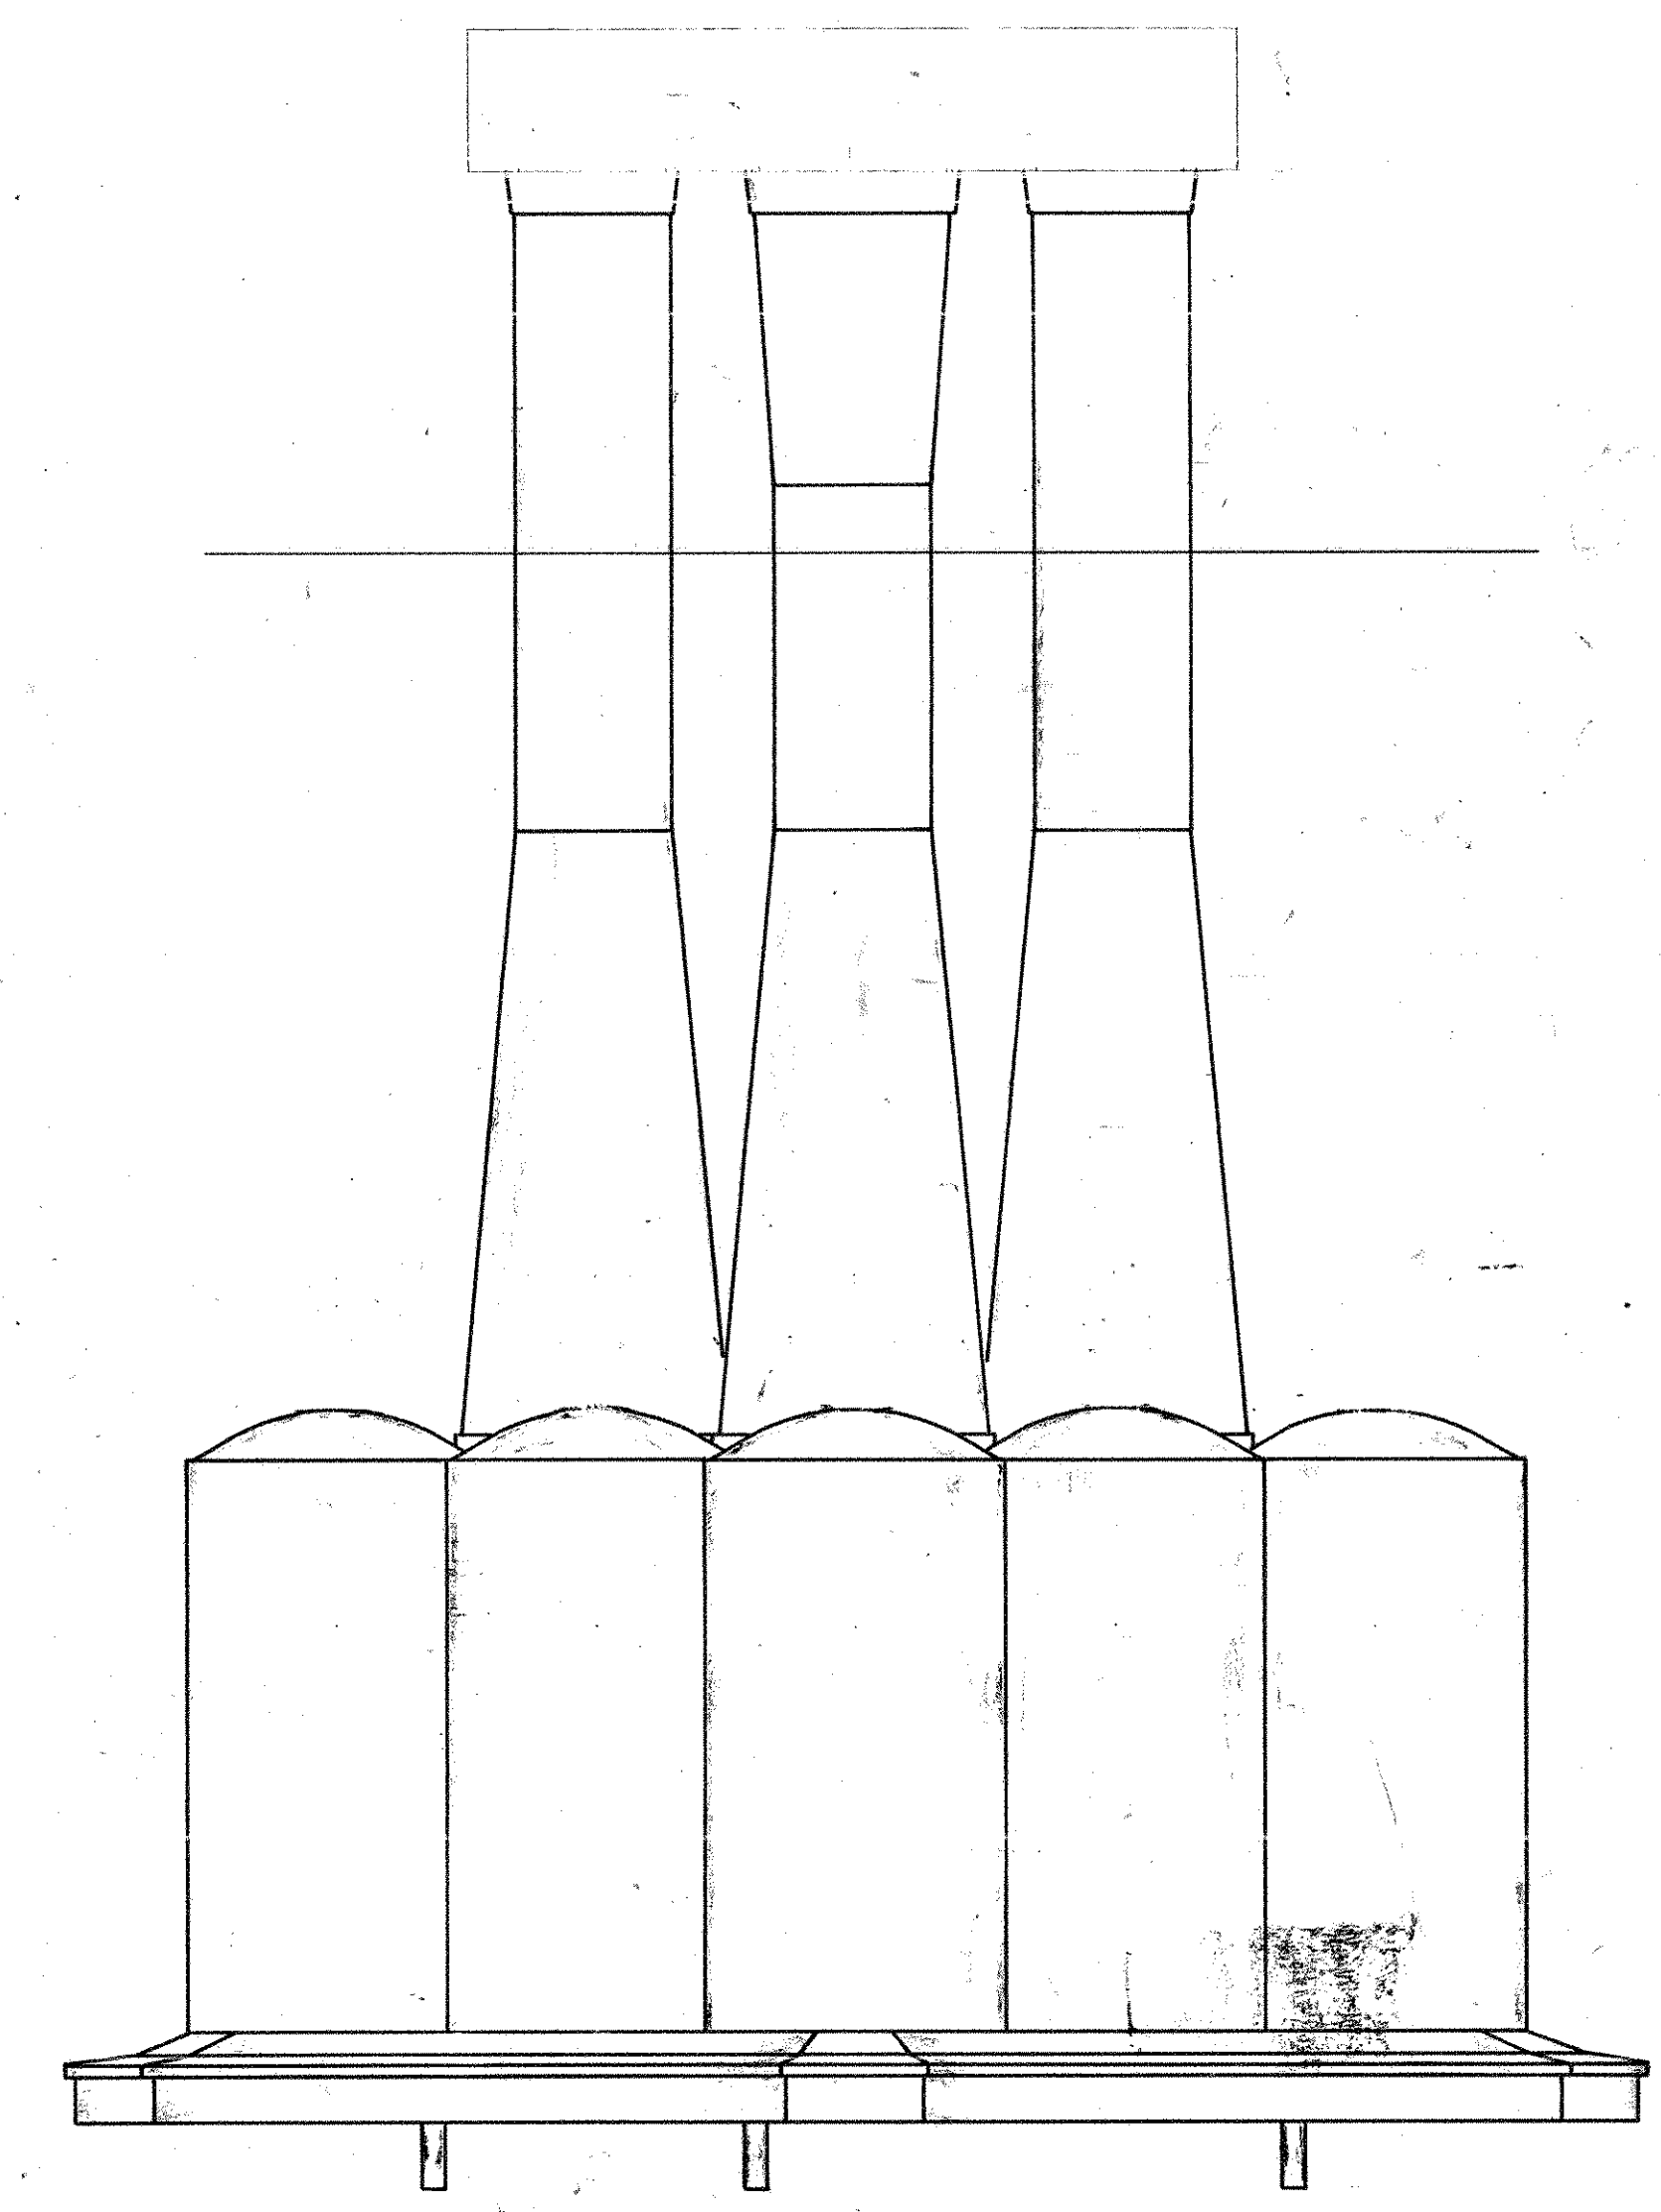

DECK DETAILS
SCALE 1:100

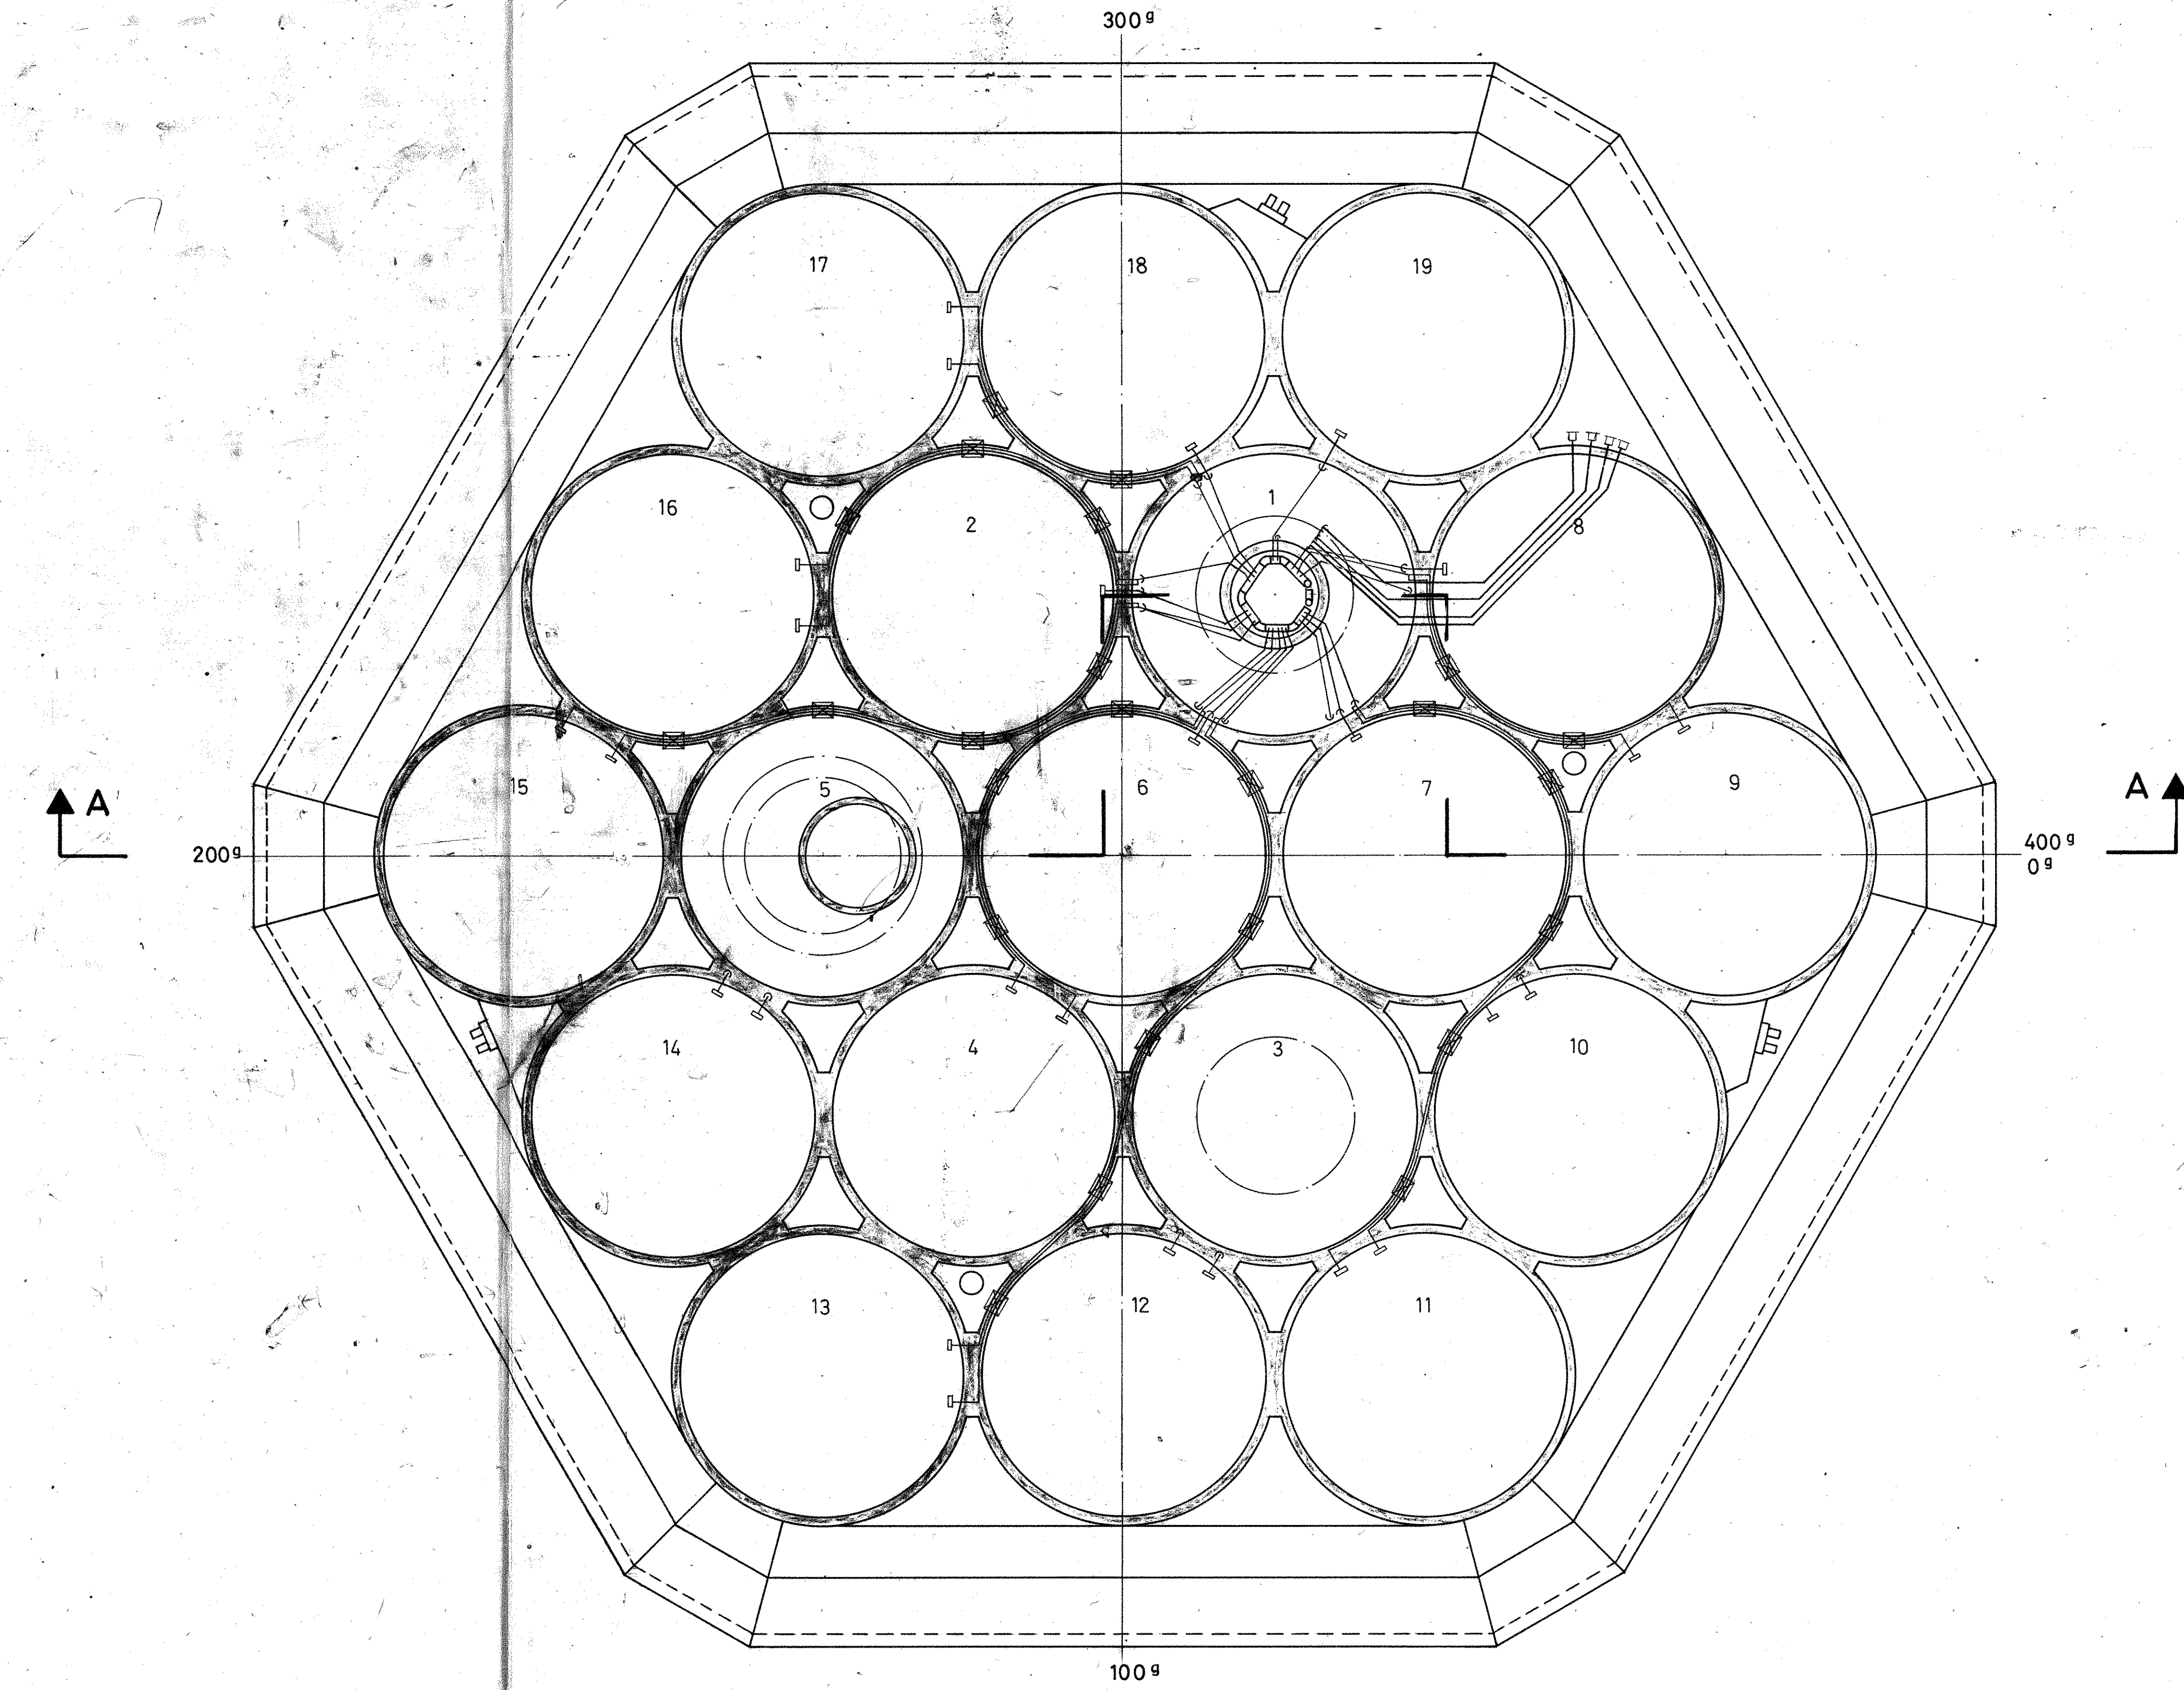

CONDEEP 25-5-74 ADDED VENTILATION 8-4-76 CHANGES 8-4-76 UPDATES 10-12-75 ISSUED FOR INFORMATION		1:100 1:250 1:500
ELF-NORGE A/S FRIGG - TCP 2		E-10 9.12.75
OVERALL GENERAL ARRANGEMENT		Scale: 1:100 1:250 1:500
UC 3337 7397 00 801 - E		1:100 1:250 1:500